


2 (E)SITE PLAN/ ROOF PLAN
Scale: 1/8" = 1'-0"

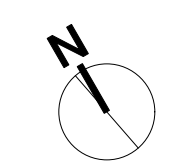


Document Disclaimer & Copyright
Do not scale these drawings. All Dimensions to be checked on site.
All omissions and discrepancies are to be reported to the architect immediately.
These drawings are copyrighted and instruments of service of Richardson Architects. Information on these drawings is to be used exclusively for the intended project. Richardson Architects assumes no responsibility for the information contained on these drawings when used and/or modified by others.
© Copyright 2020, Richardson Architects

NO.	DATE	DESCRIPTION


RICHARDSON PRIBUSS ARCHITECTS
447 MILLER AVENUE, SUITE D
MILL VALLEY | 415-380-0474 | RP-ARCHITECTS.COM

CURTIS RESIDENCE
27 SKYLINE TERRACE
MILL VALLEY, CA 94941
APN # 048-233-73
(E)SITE PLAN/ ROOF PLAN

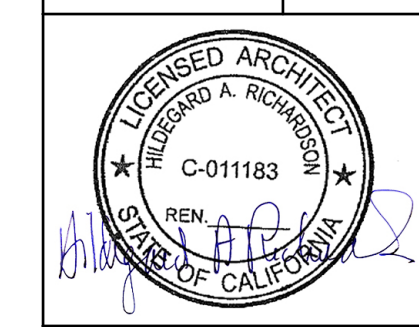


DRAWN BY: -
DATE: 3/19/24
SCALE: -AS NOTED


A1.0

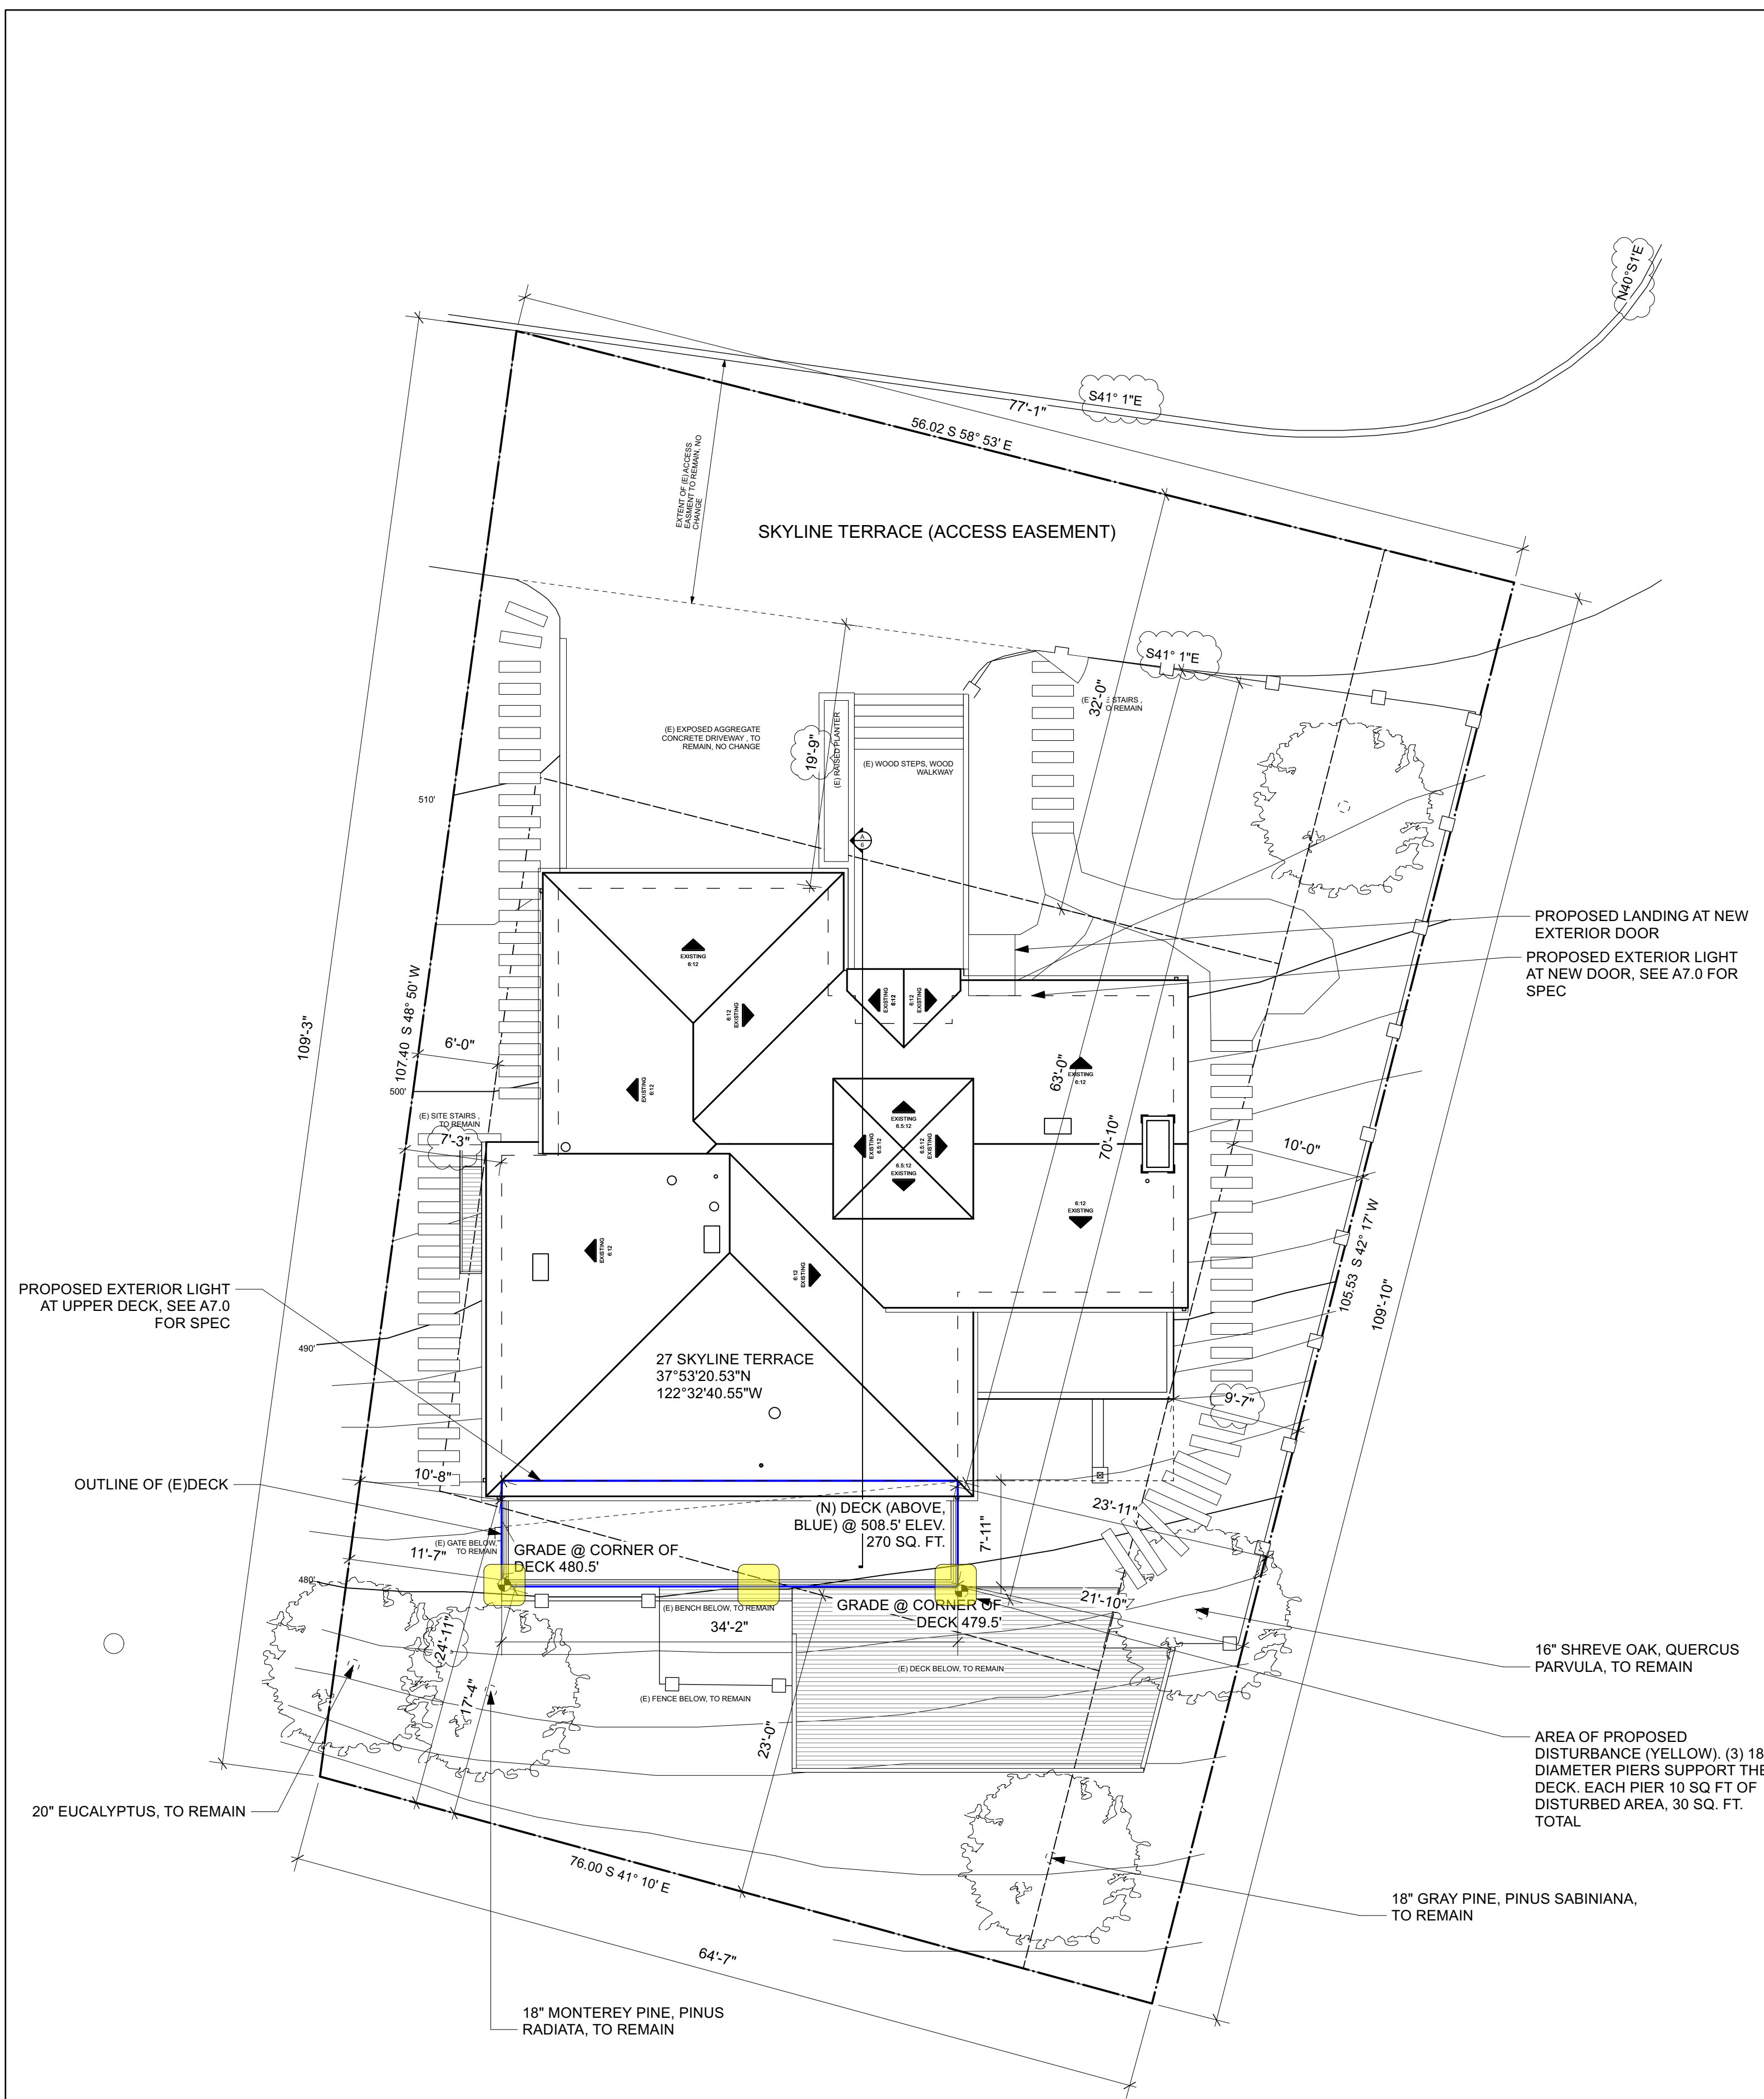

1 (N) SITE PLAN/ ROOF PLAN: UPPER DECK
Scale: 1/8" = 1'-0"

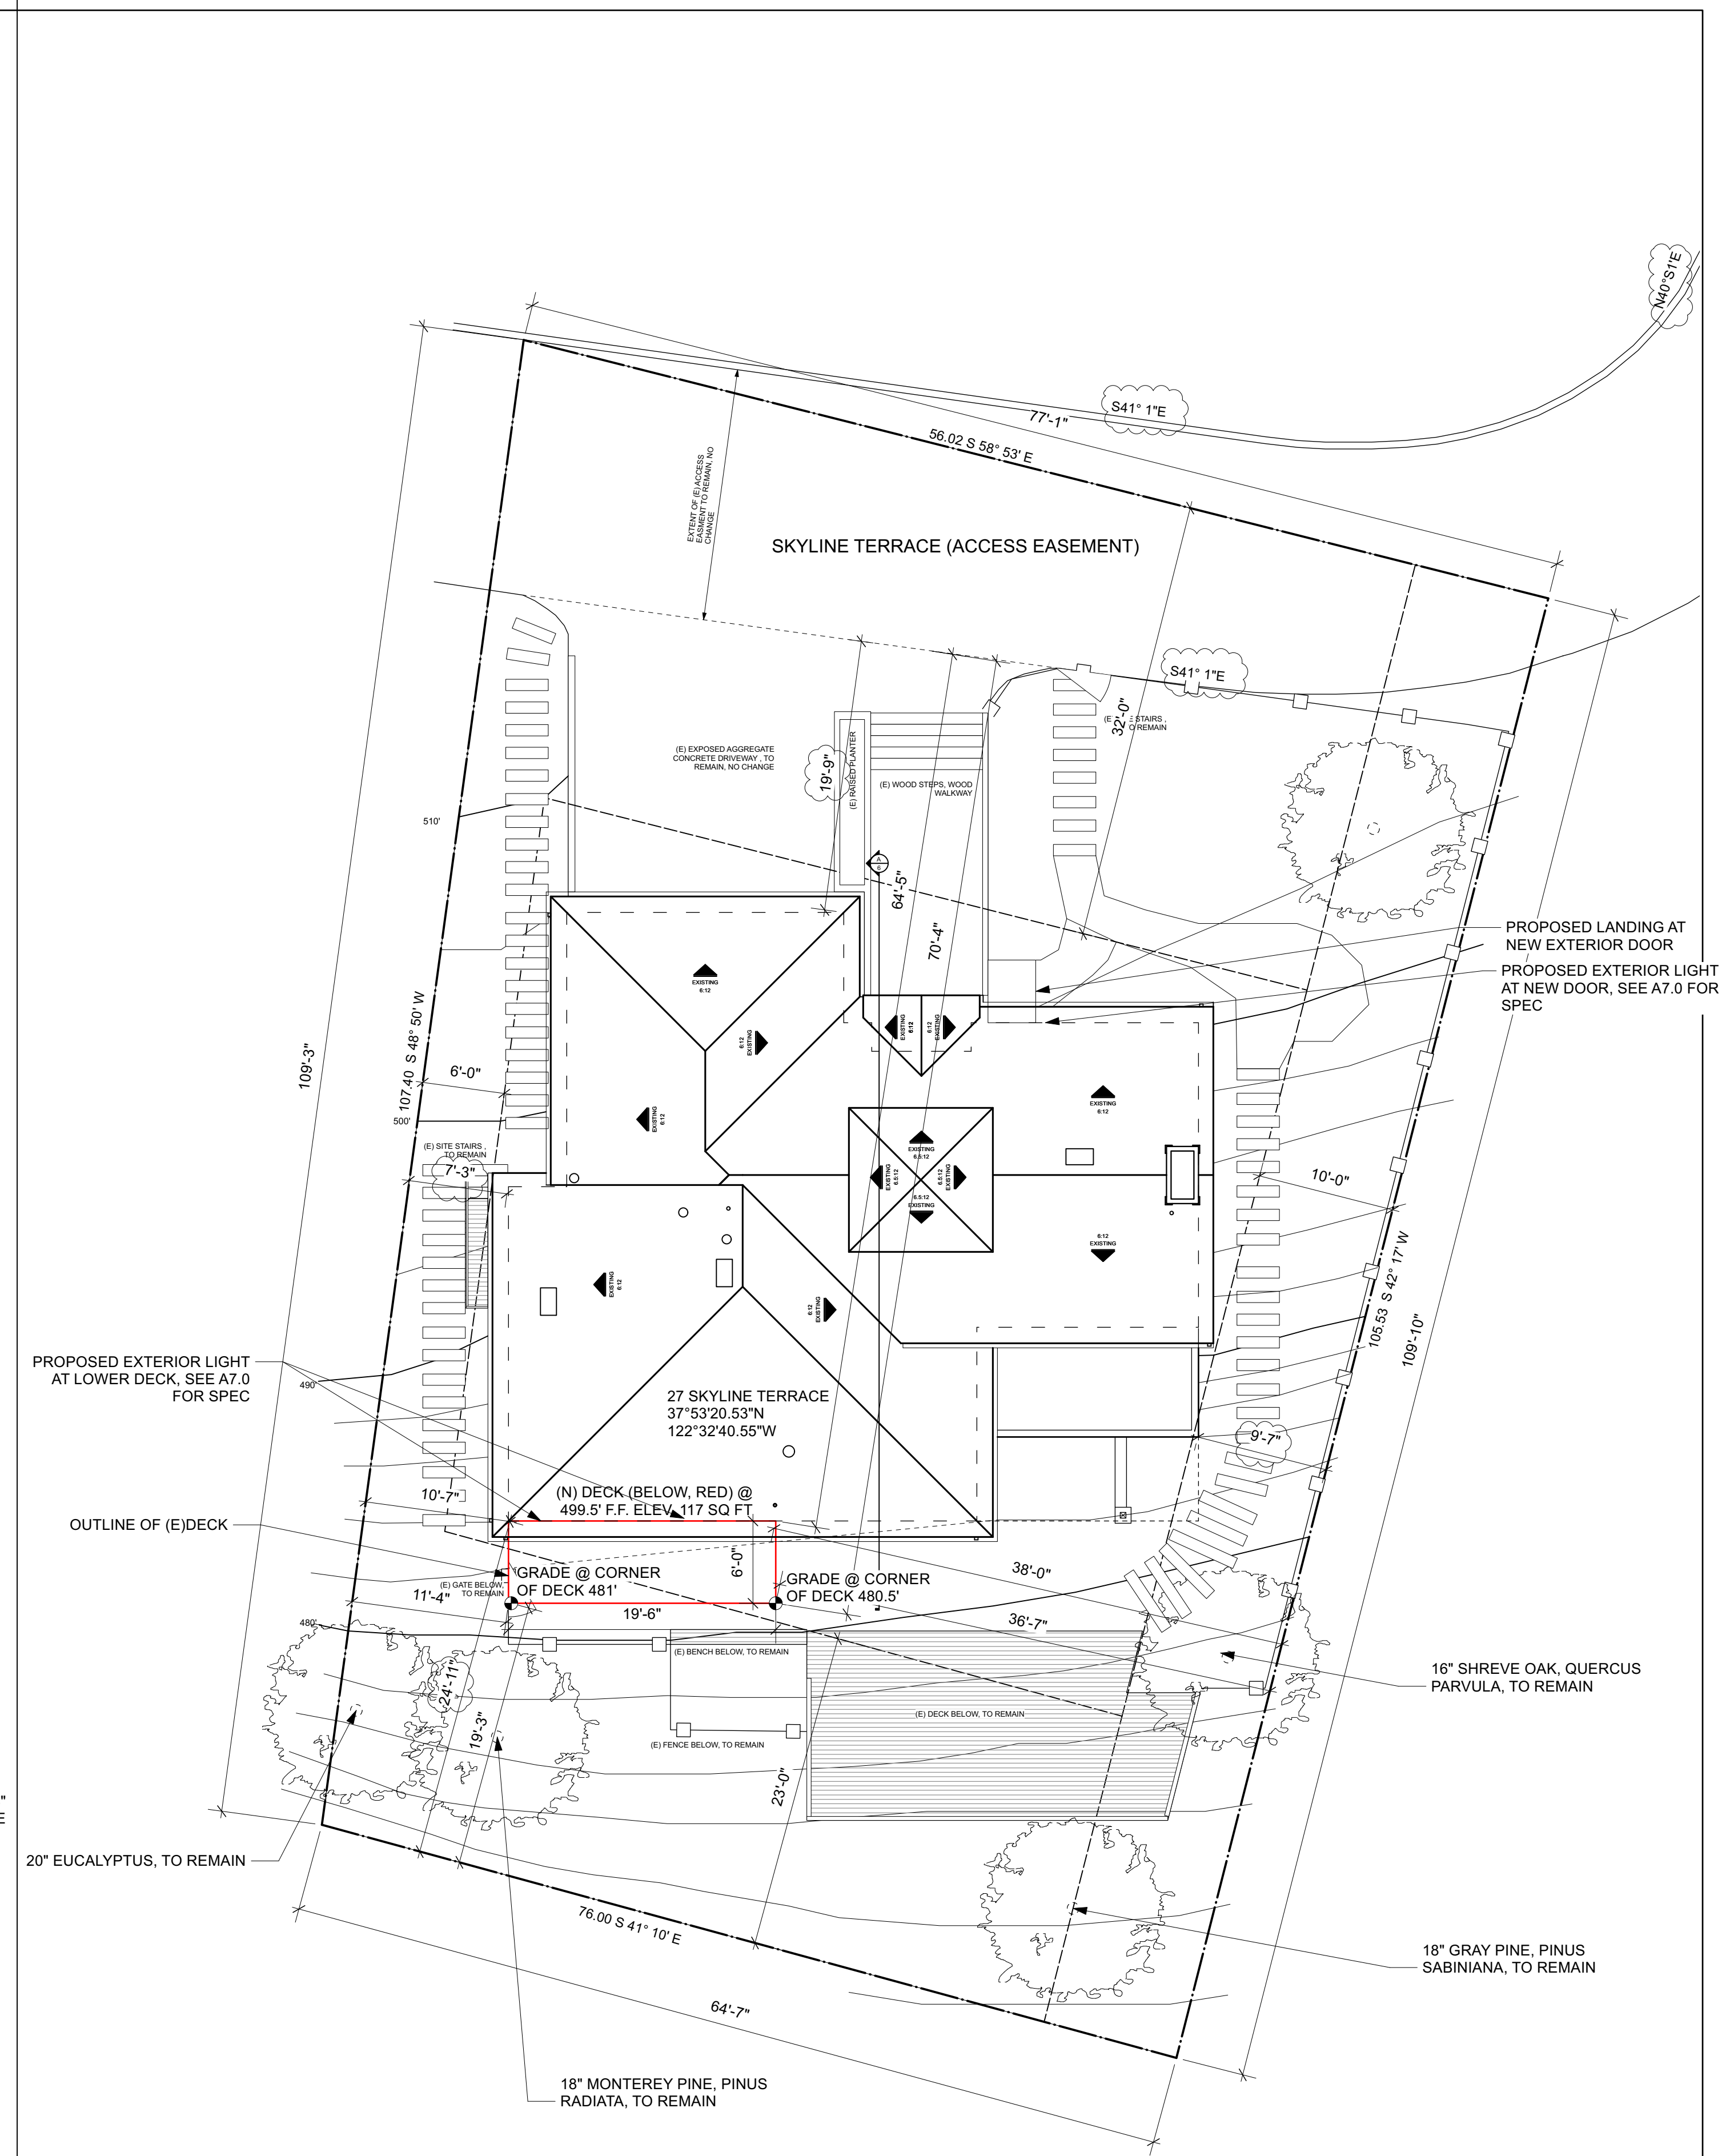

3 (N) SITE PLAN/ ROOF PLAN: LOWER DECK
Scale: 1/8" = 1'-0"

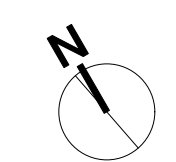


Document Disclaimer & Copyright
Do not scale these drawings. All Dimensions to be checked on site.
All omissions and discrepancies are to be reported to the architect immediately.
These drawings are copyrighted and instruments of service of Richardson Architects. Information on these drawings is to be used exclusively for the intended project. Richardson Architects assumes no responsibility for the information contained on these drawings when used and/or modified by others.
© Copyright 2020, Richardson Architects

NO.	DATE	DESCRIPTION

RICHARDSON PRIBUSS ARCHITECTS
447 MILLER AVENUE, SUITE D
MILL VALLEY, CA 94941
APN # 048-233-73

CURTIS RESIDENCE
27 SKYLINE TERRACE
MILL VALLEY, CA 94941
APN # 048-233-73

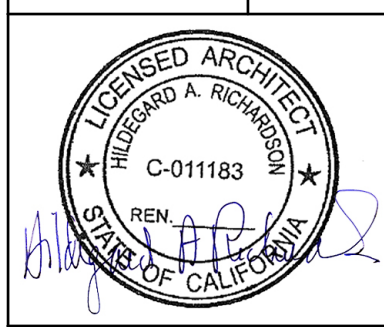


DRAWN BY: _____
DATE: 3/19/24
SCALE: -AS NOTED


A1.0B

PROPOSED SITE PLAN(S)


EXTERIOR CLADDING, CEDAR AND PAINTED SHINGLES, TO REMAIN THROUGHOUT

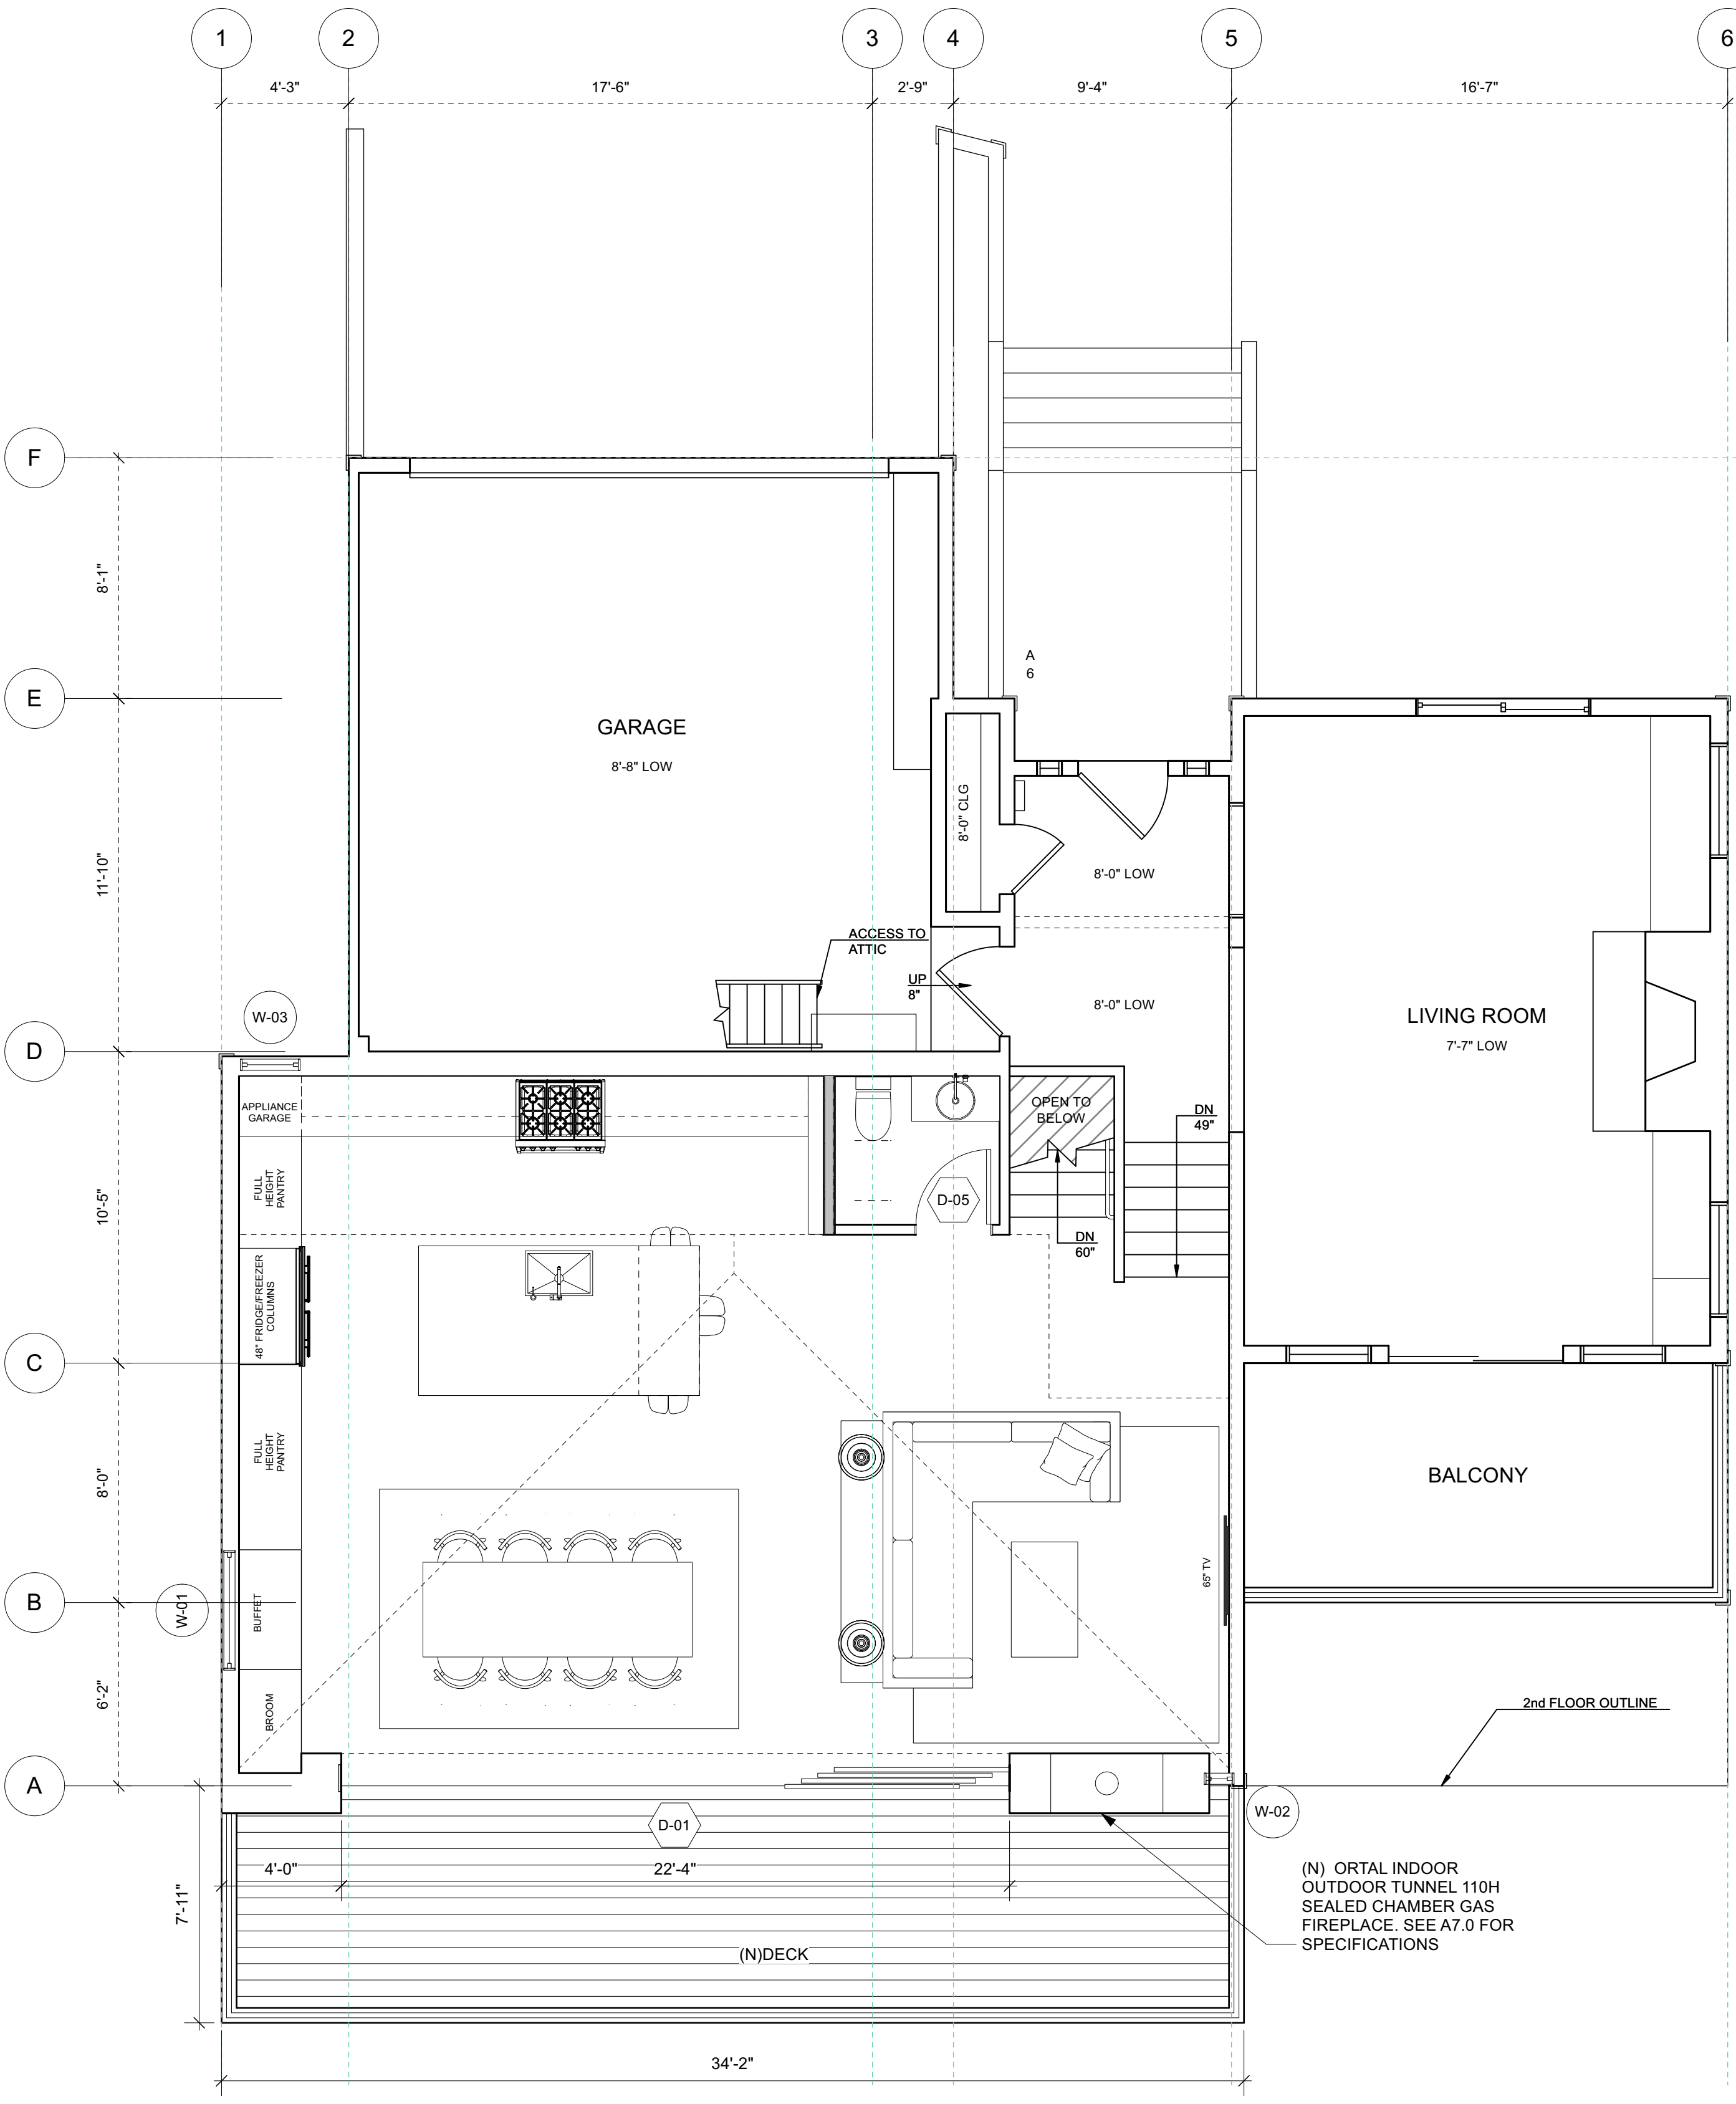

4 (N) TOP FLOOR
Scale: 1/4" = 1'-0"

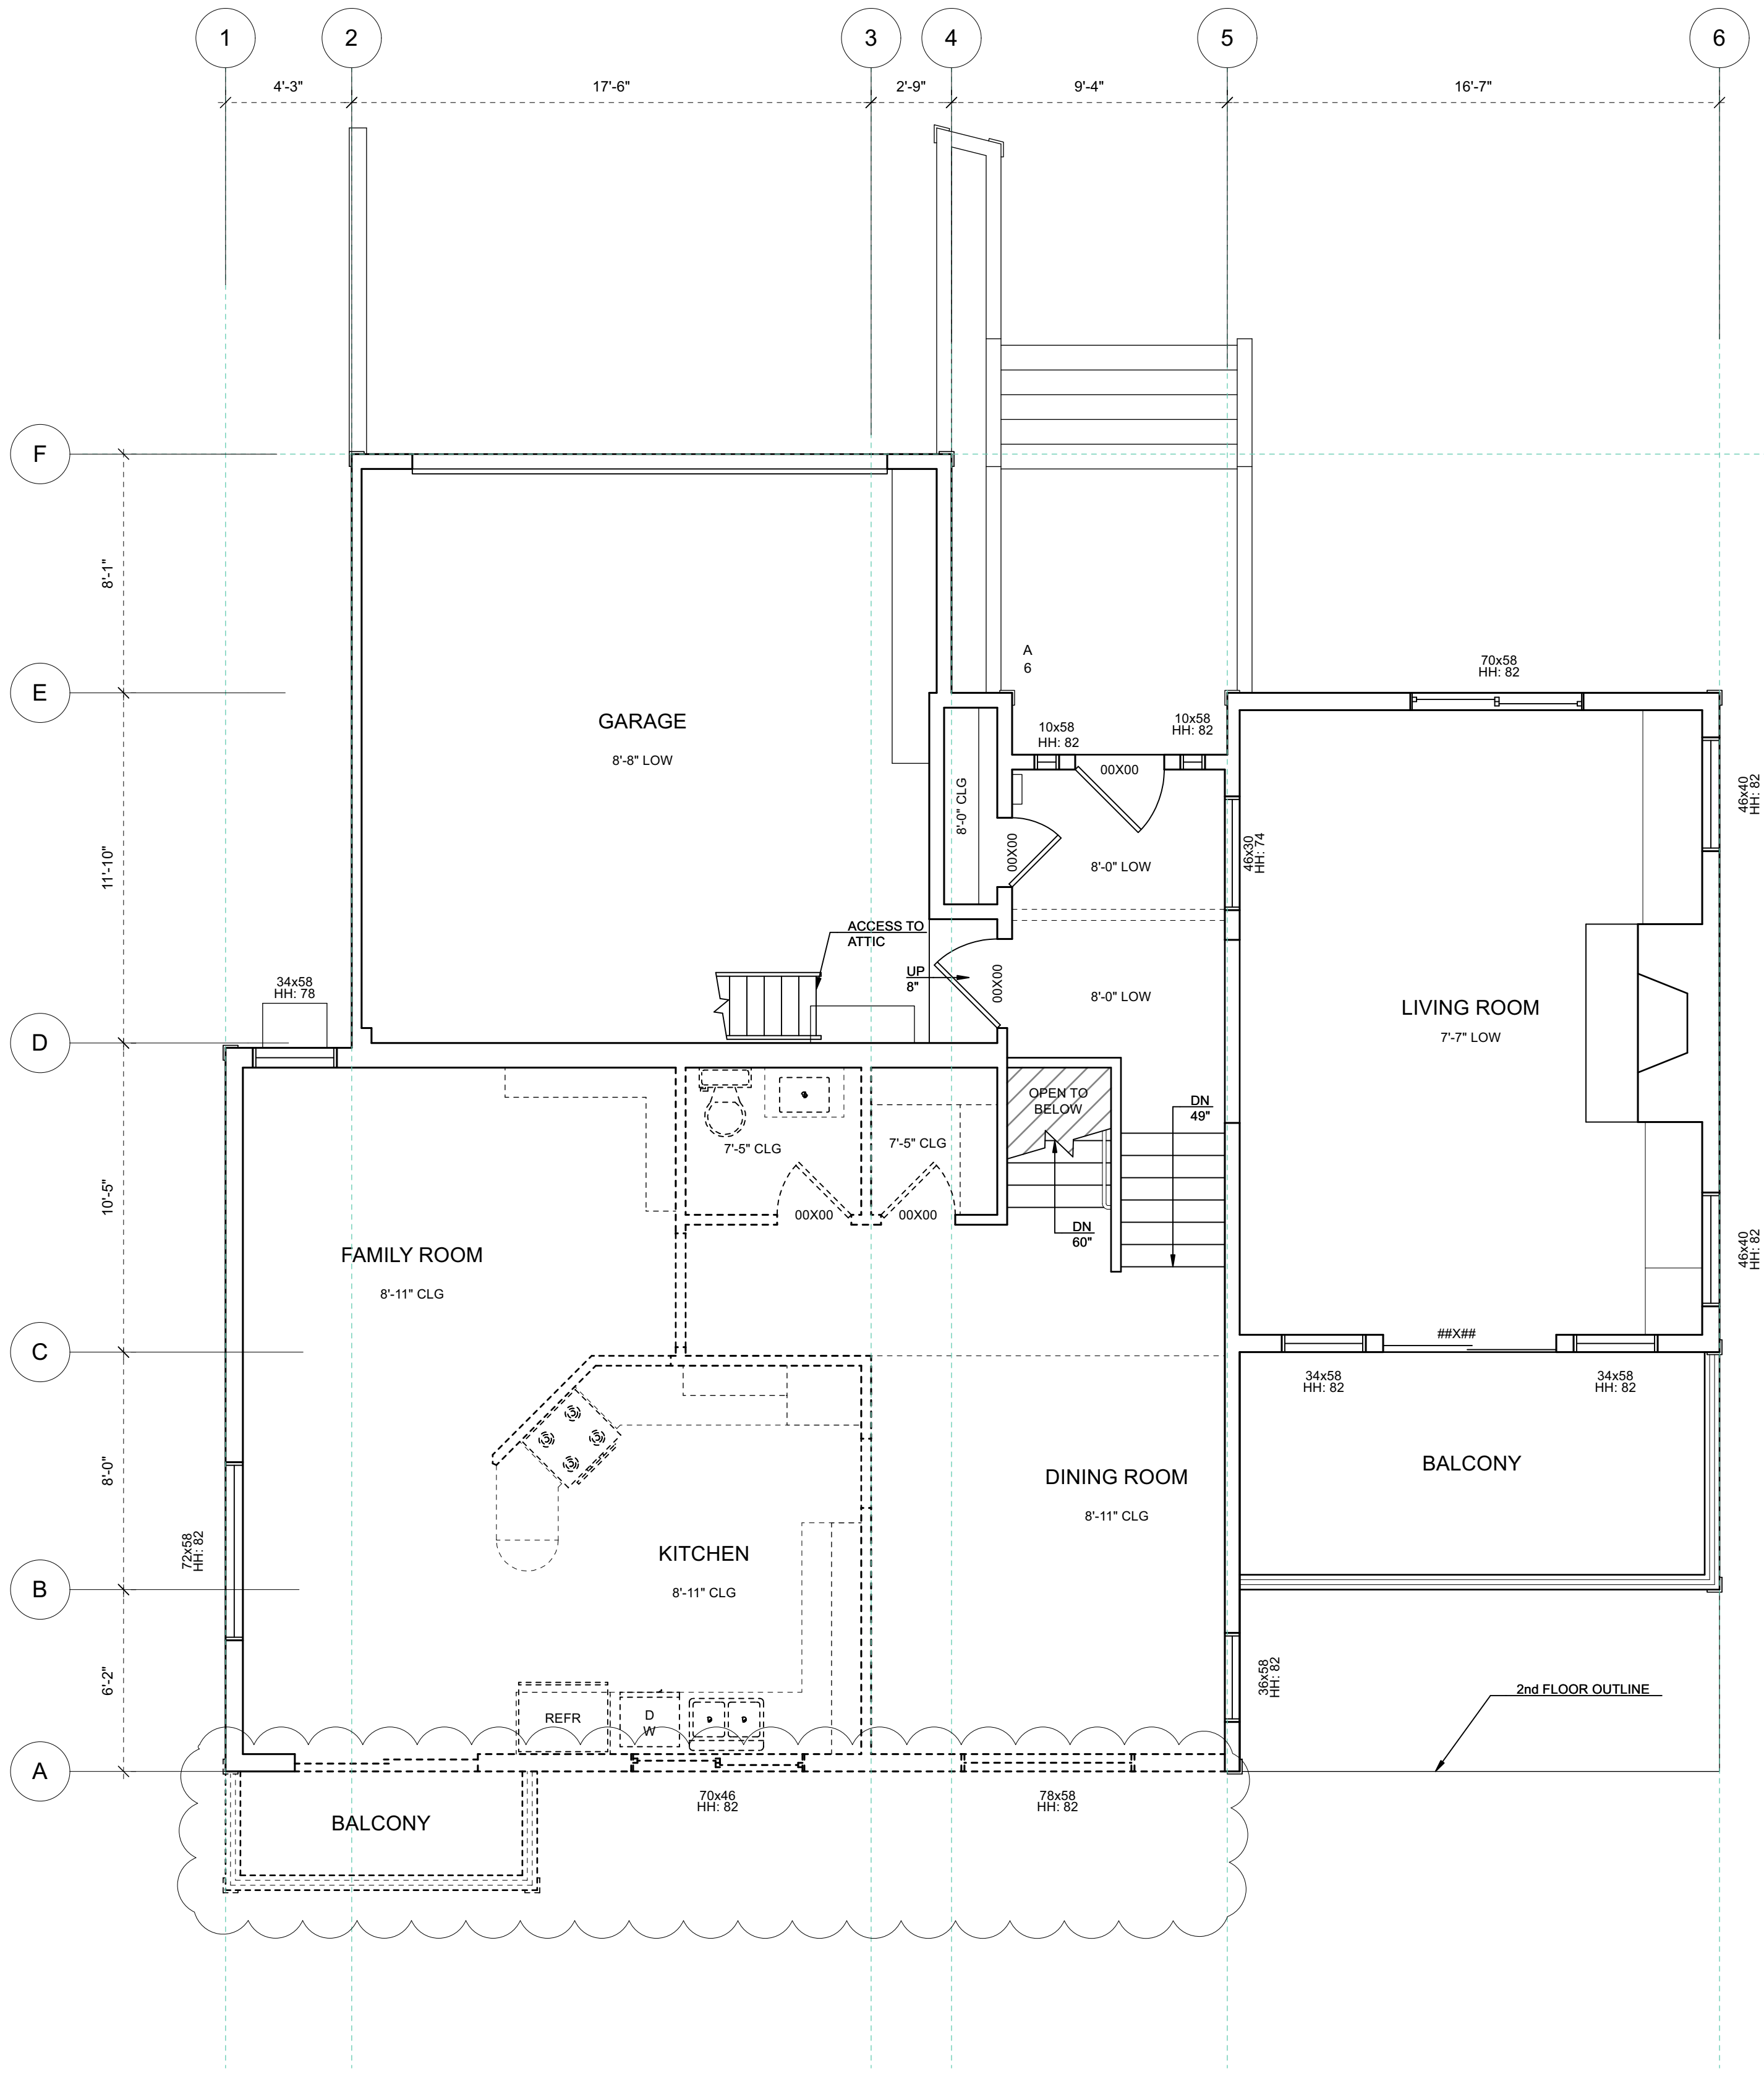

1 (E) TOP FLOOR
Scale: 1/4" = 1'-0"

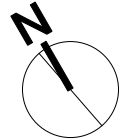


Document Disclaimer & Copyright
Do not scale these drawings. All Dimensions to be checked on site.
All omissions and discrepancies are to be reported to the architect immediately.
These drawings are copyrighted and instruments of service of Richardson Architects. Information on these drawings is to be used exclusively for the intended project. Richardson Architects assumes no responsibility for the information contained on these drawings when used and/or modified by others.
© Copyright 2020, Richardson Architects

NO.	DATE	DESCRIPTION

RICHARDSON PRIBUSS ARCHITECTS
447 MILLER AVENUE, SUITE D
MILL VALLEY | 415-380-0474 | RP-ARCHITECTS.COM




CURTIS RESIDENCE
27 SKYLINE TERRACE
MILL VALLEY, CA 94941
APN # 048-233-73

TOP FLOOR PLAN

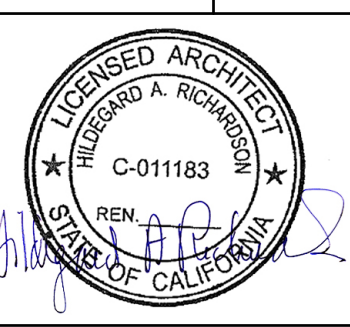

DRAWN BY: _____
DATE: 3/19/24
SCALE: -AS NOTED

A1.1

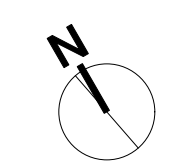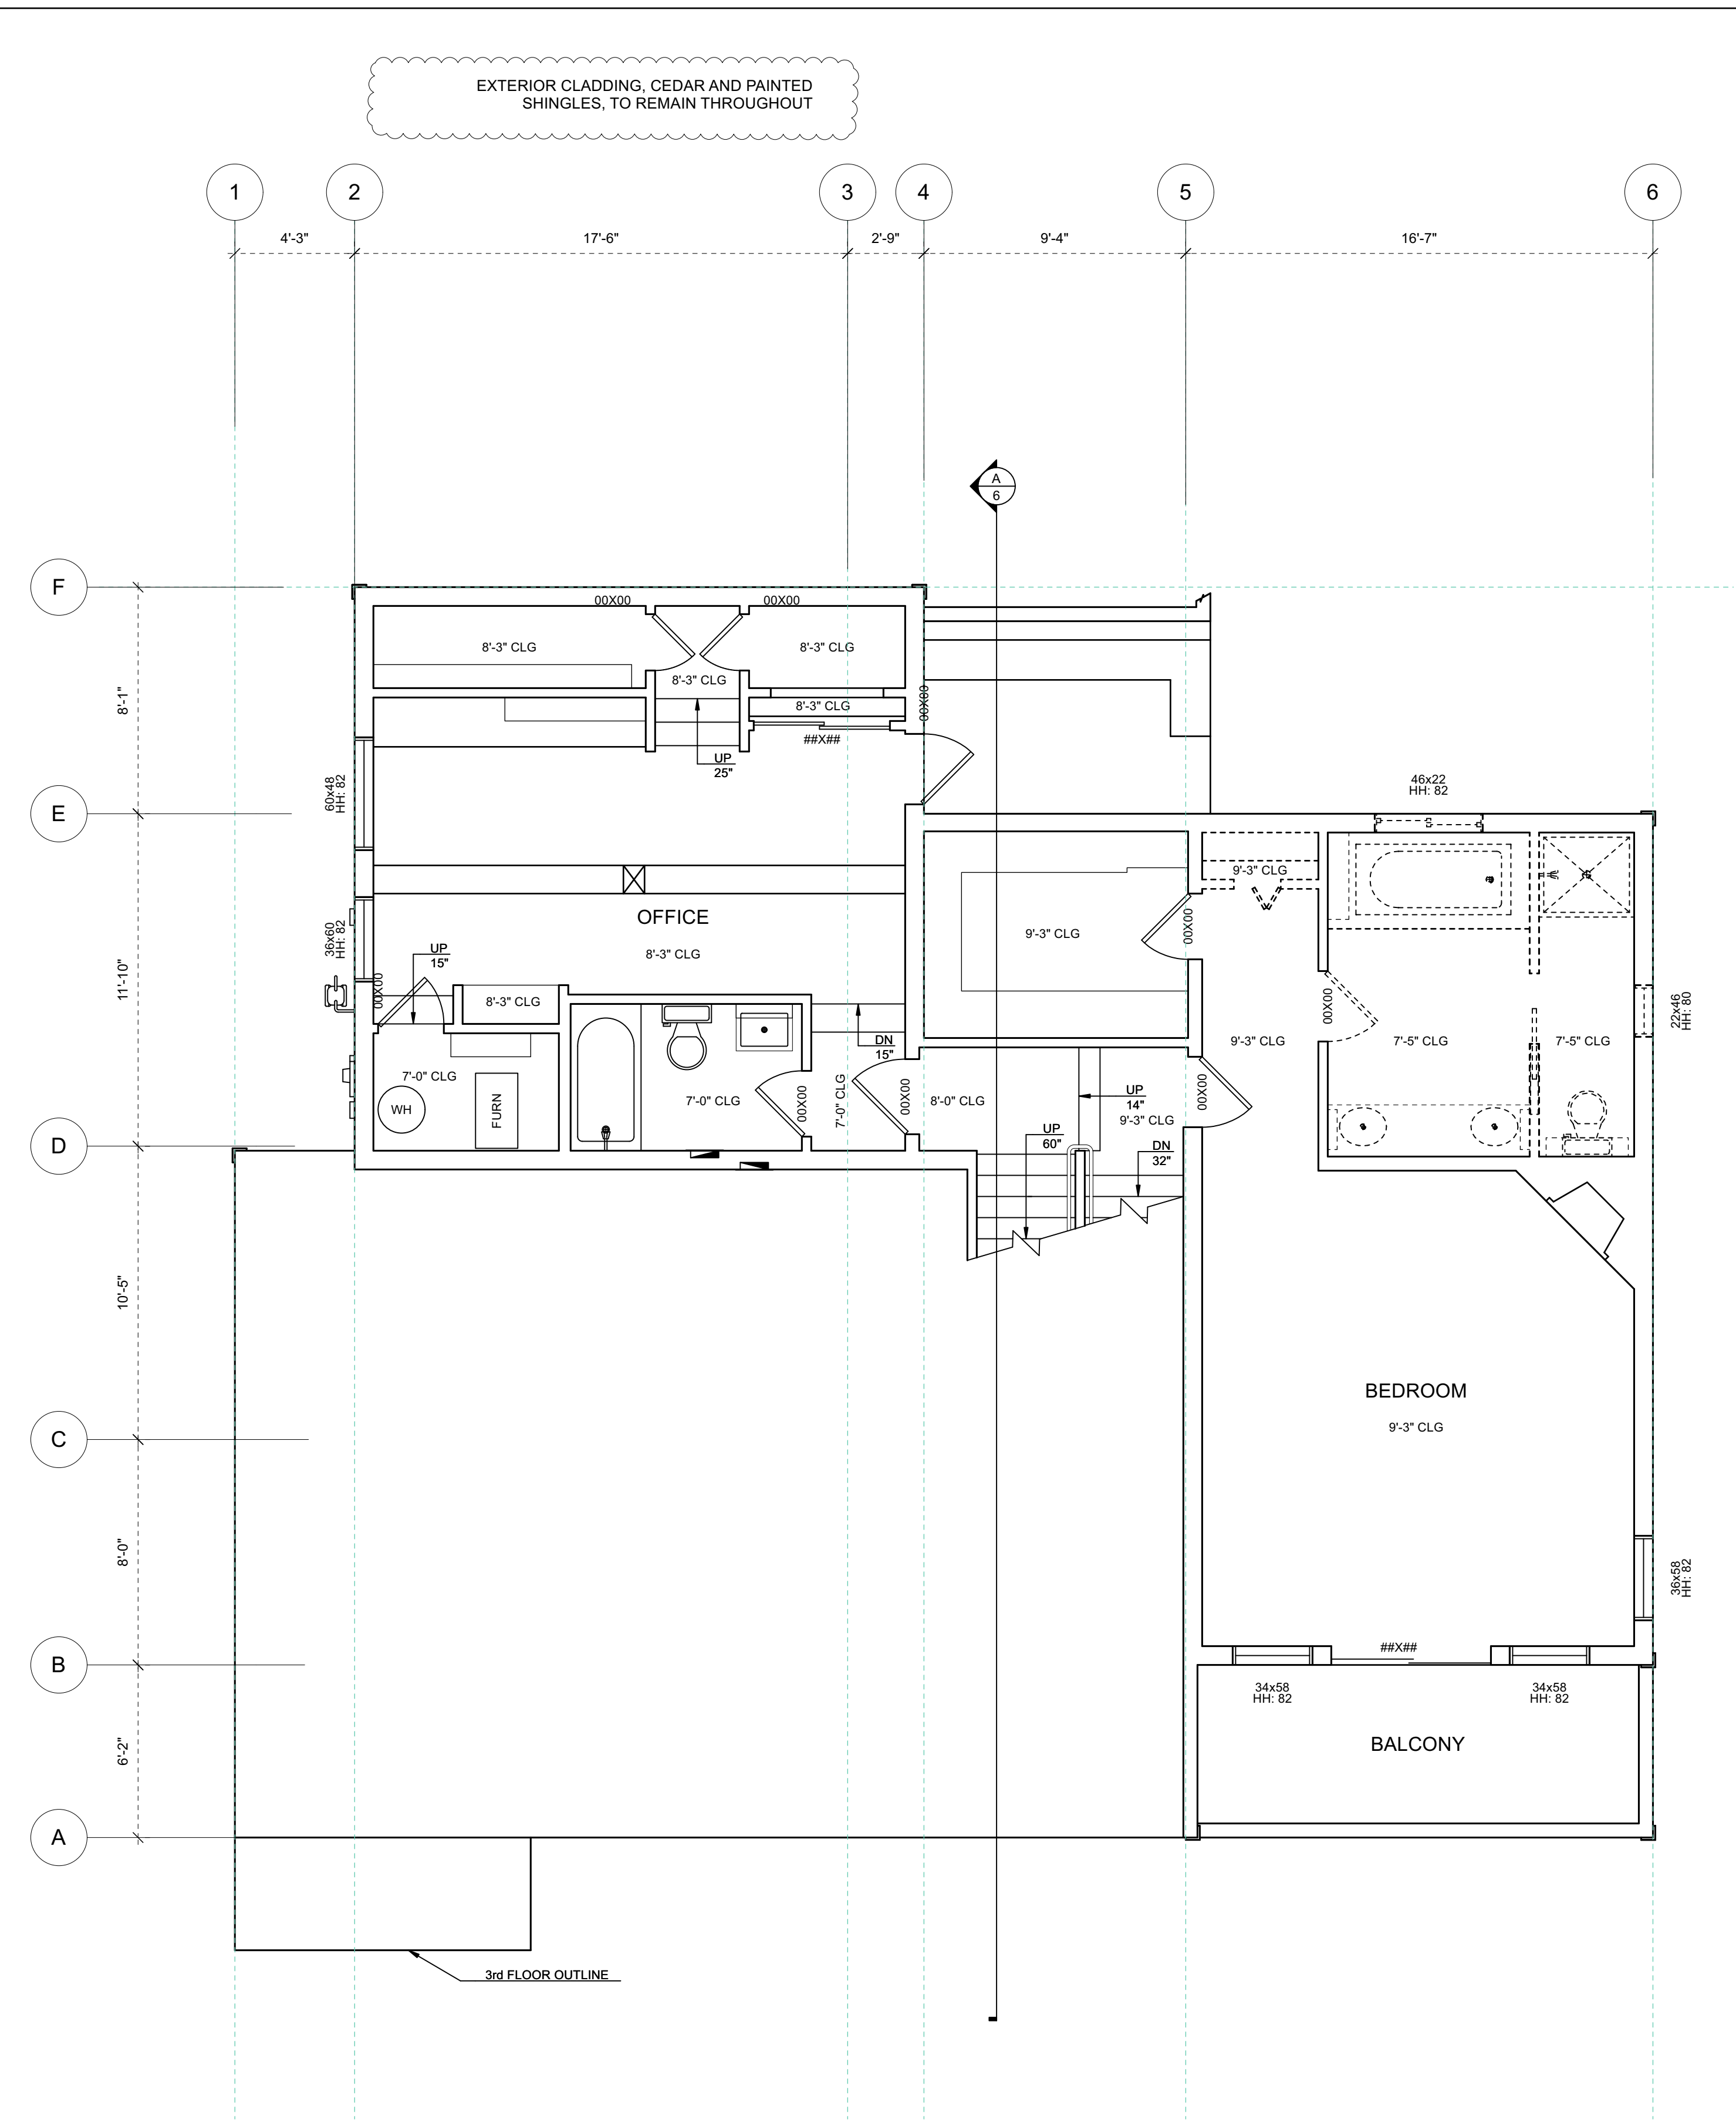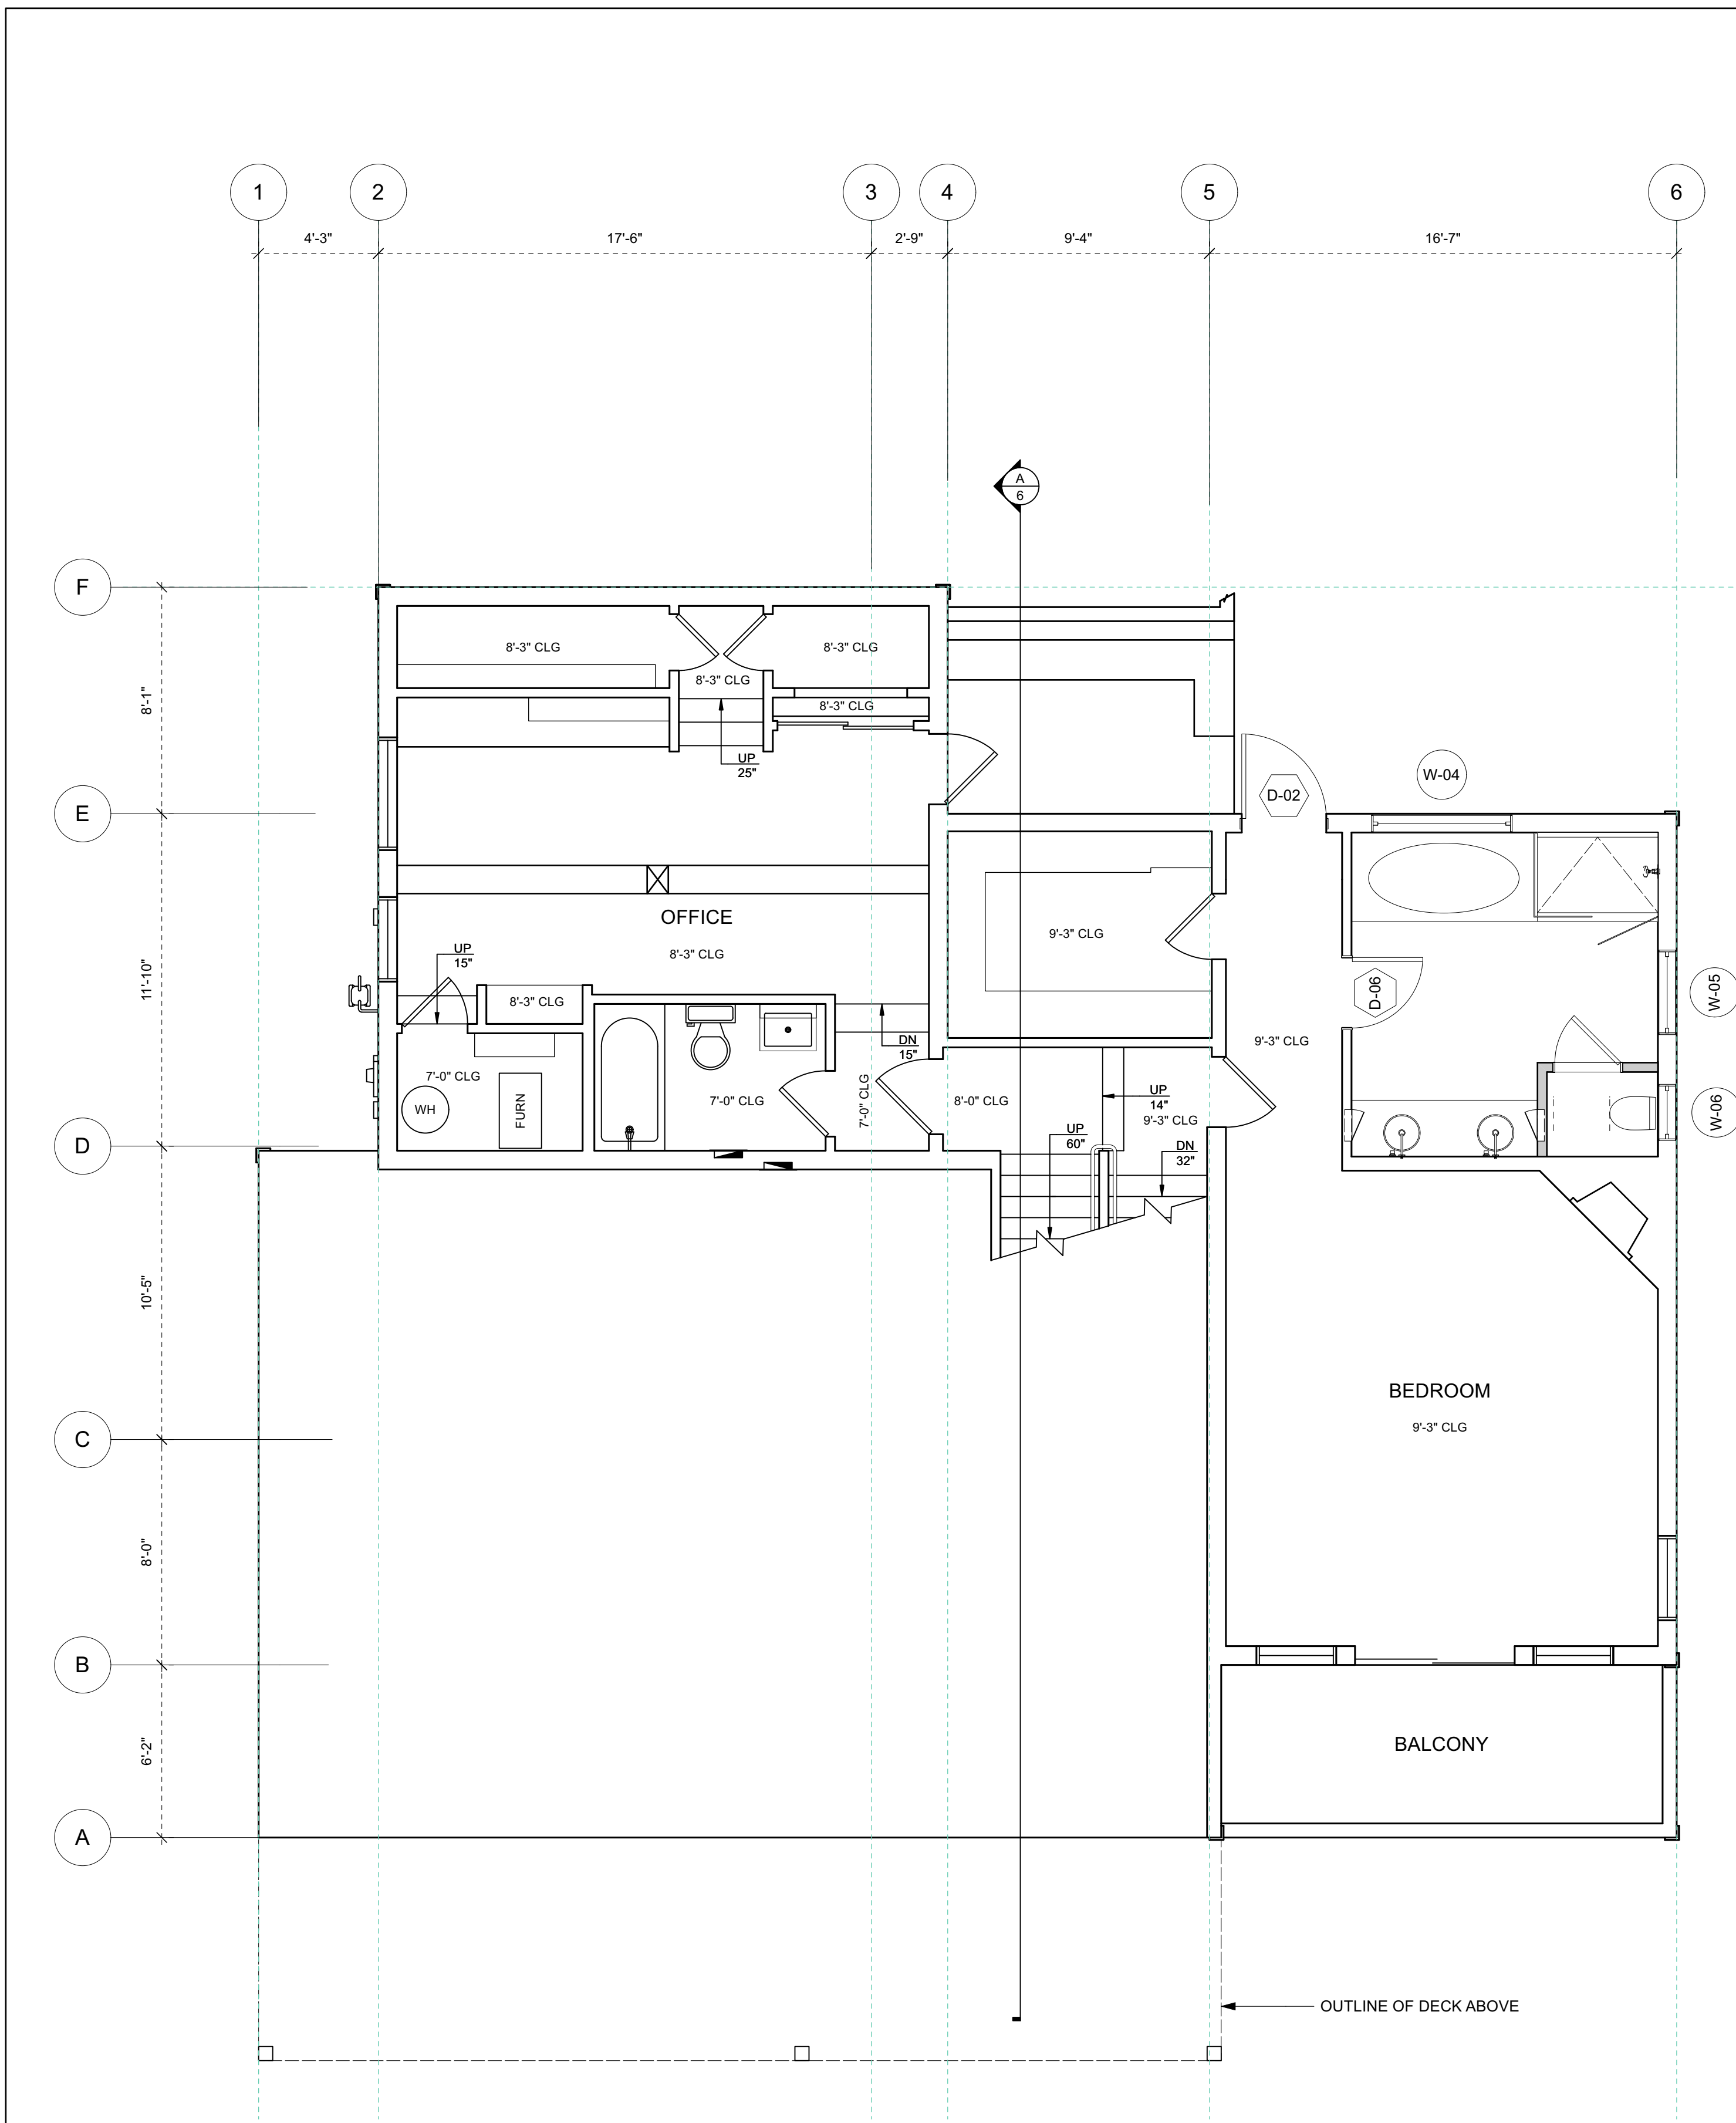


Document Disclaimer & Copyright
Do not scale these drawings. All Dimensions to be checked on site.
All omissions and discrepancies are to be reported to the architect immediately.
These drawings are copyrighted and instruments of service of Richardson Architects. Information on these drawings is to be used exclusively for the intended project. Richardson Architects assumes no responsibility for the information contained on these drawings when used and/or modified by others.
© Copyright 2020, Richardson Architects

NO.	DATE	DESCRIPTION

RICHARDSON PRIBUSS ARCHITECTS
447 MILLER AVENUE, SUITE D
MILL VALLEY | 415-380-0474 | RP-ARCHITECTS.COM


CURTIS RESIDENCE
27 SKYLINE TERRACE
MILL VALLEY, CA 94941
APN # 048-233-73

MIDDLE FLOOR PLAN

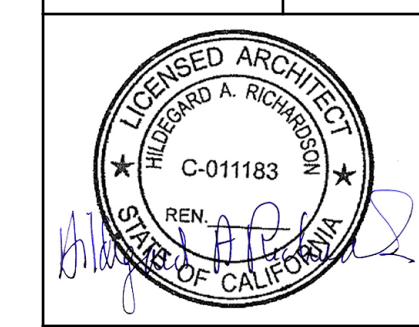


DRAWN BY: -
DATE: 3/19/24
SCALE: -AS NOTED


A1.2

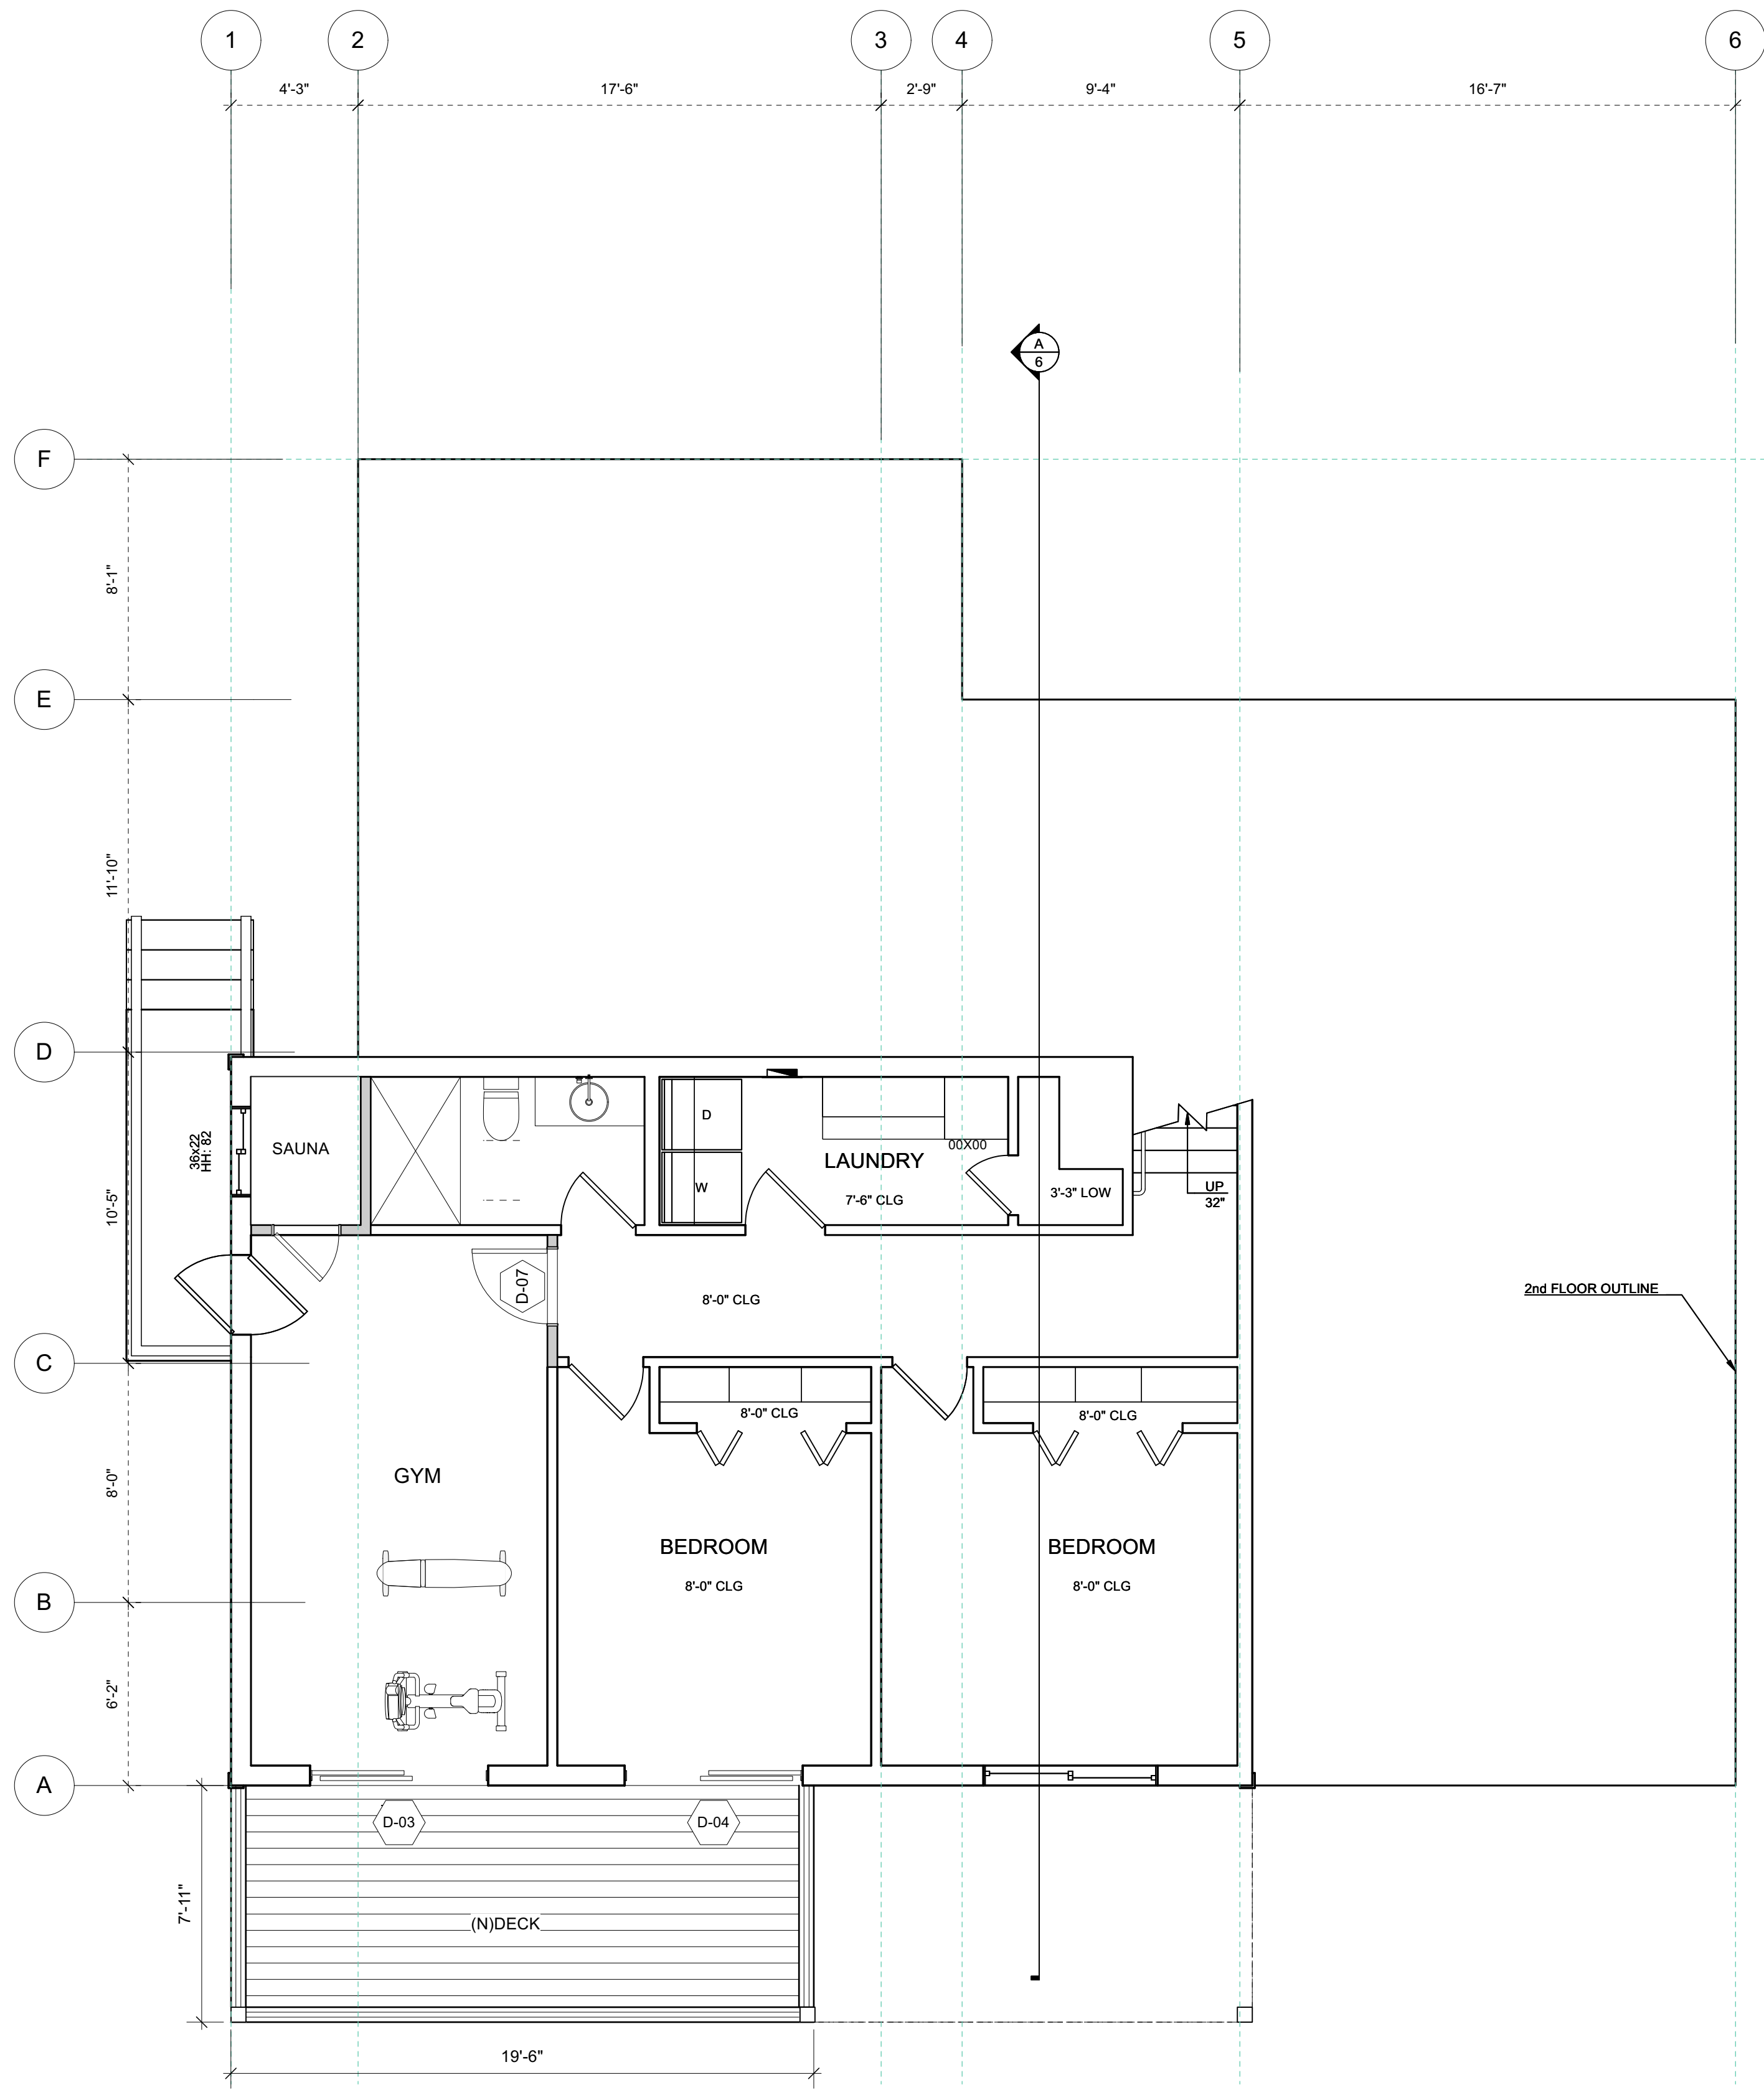

3 (N) BOTTOM FLOOR
Scale: 1/4" = 1'-0"

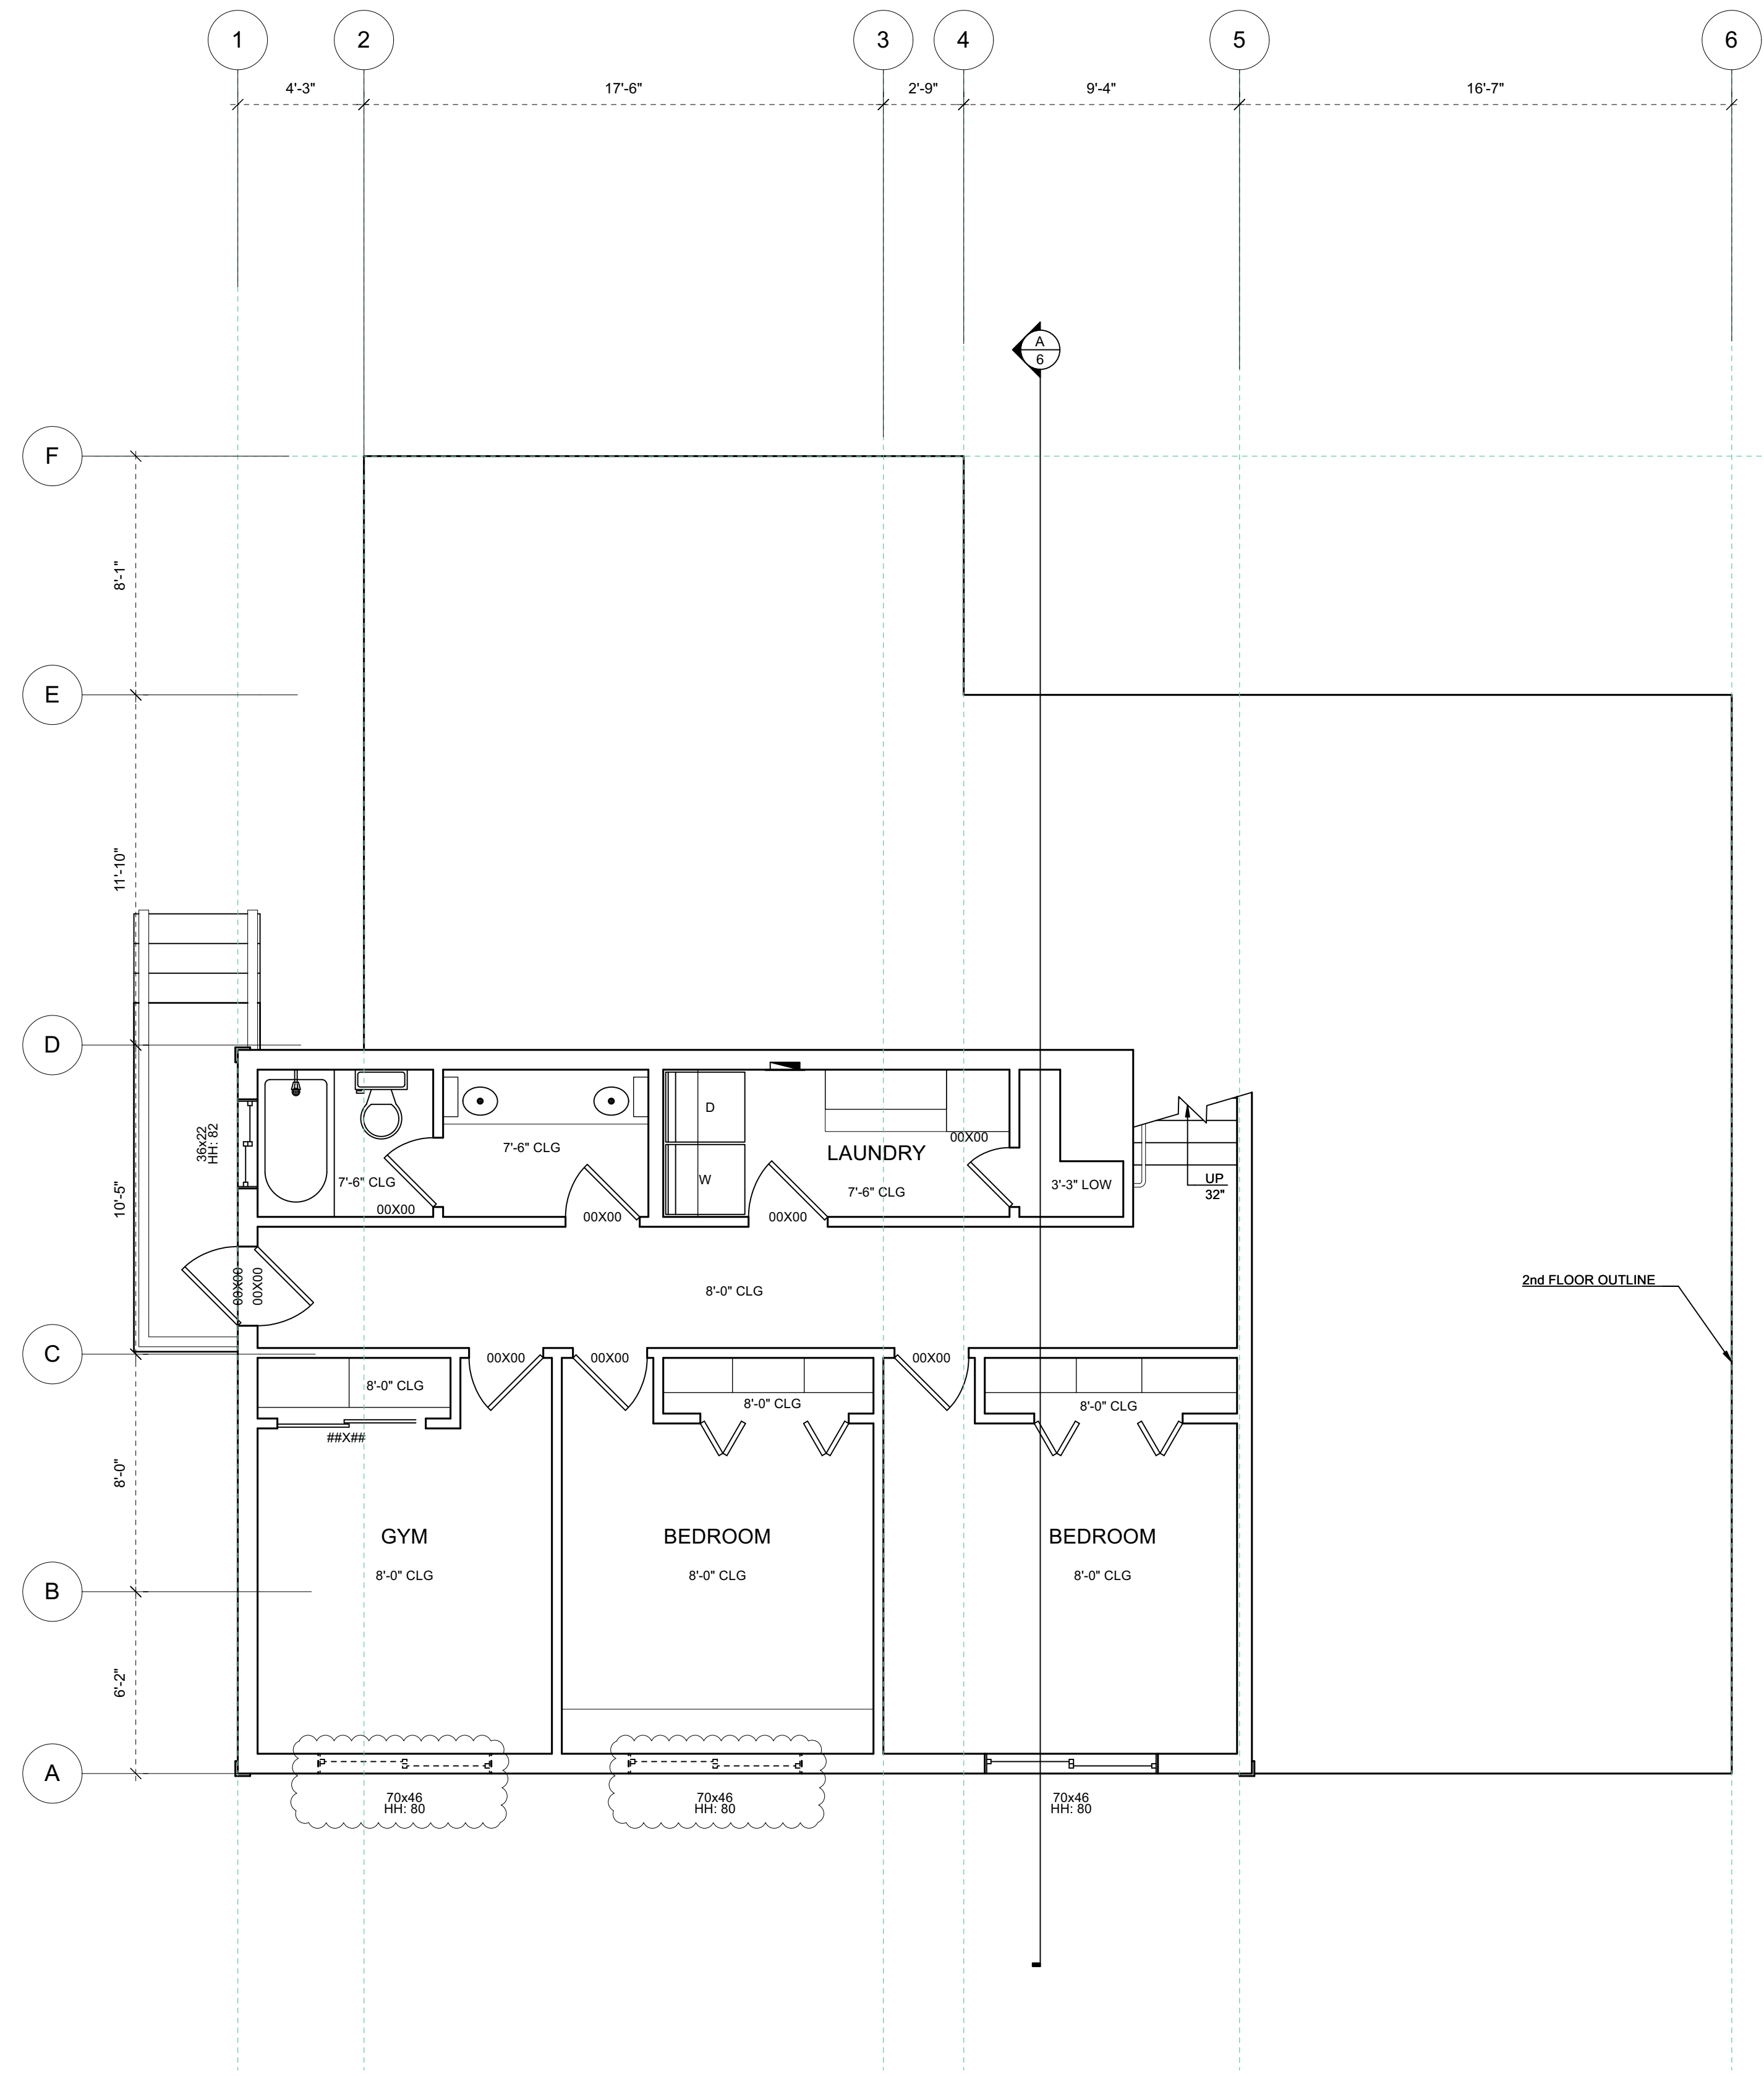

1 (E) BOTTOM FLOOR
Scale: 1/4" = 1'-0"

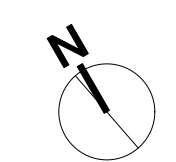


Document Disclaimer & Copyright
Do not scale these drawings. All Dimensions to be checked on site.
All omissions and discrepancies are to be reported to the architect immediately.
These drawings are copyrighted and instruments of service of Richardson Architects. Information on these drawings is to be used exclusively for the intended project. Richardson Architects assumes no responsibility for the information contained on these drawings when used and/or modified by others.
© Copyright 2020, Richardson Architects

NO.	DATE	DESCRIPTION


RICHARDSON PRIBUSS ARCHITECTS
447 MILLER AVENUE, SUITE D
MILL VALLEY | 415-380-0474 | RP-ARCHITECTS.COM

CURTIS RESIDENCE
27 SKYLINE TERRACE
MILL VALLEY, CA 94941
APN # 048-233-73

LOWER FLOOR PLAN

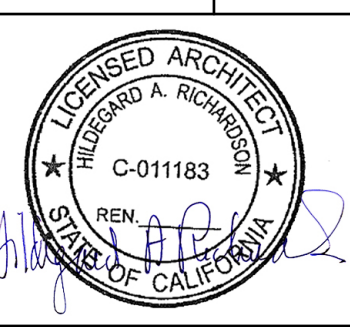

DRAWN BY: -
DATE: 3/19/24
SCALE: -AS NOTED

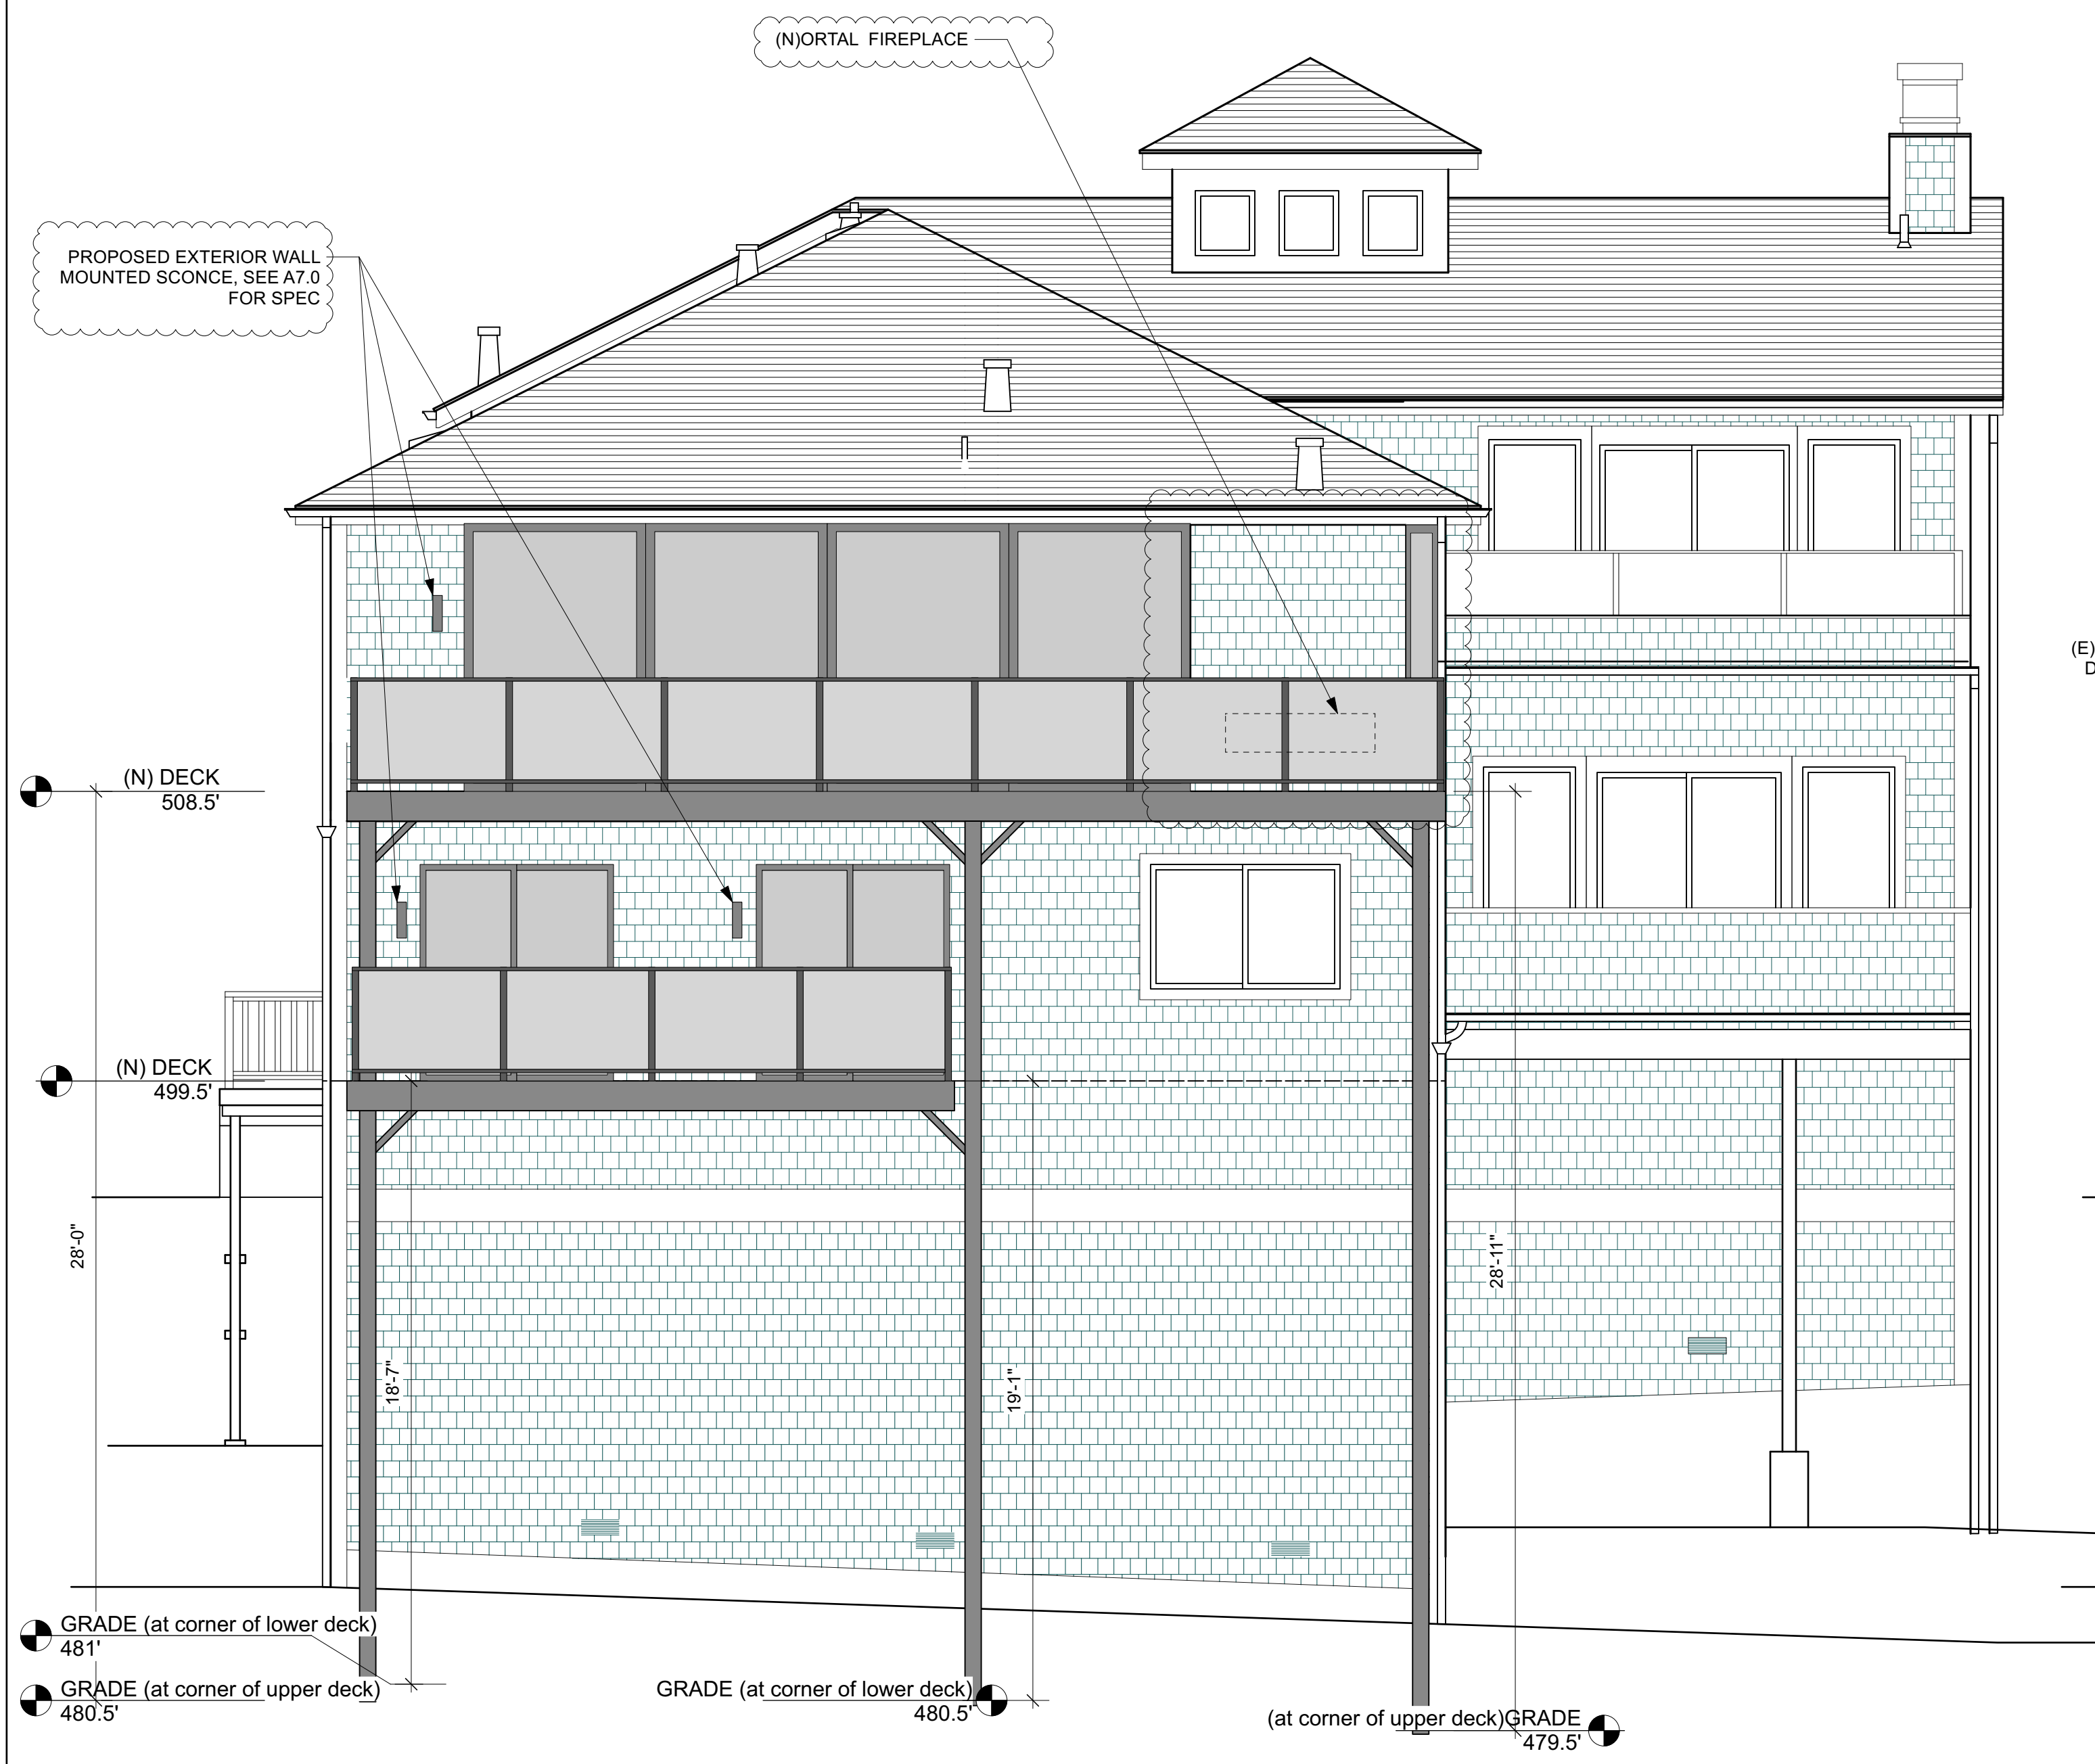

1 (N) SOUTH ELEVATION
Scale: 1/4" = 1'-0"



3 (E) SOUTH ELEVATION
Scale: 1/4" = 1'-0"


Document Disclaimer & Copyright
Do not scale these drawings. All Dimensions to be checked on site.
All omissions and discrepancies are to be reported to the architect immediately.
These drawings are copyrighted and instruments of service of Richardson Architects. Information on these drawings is to be used exclusively for the intended project. Richardson Architects assumes no responsibility for the information contained on these drawings when used and/or modified by others.
© Copyright 2020, Richardson Architects

NO.	DATE	DESCRIPTION

RICHARDSON PRIBUSS ARCHITECTS
447 MILLER AVENUE, SUITE D
MILL VALLEY | 415-360-0474 | RP-ARCHITECTS.COM


CURTIS RESIDENCE
27 SKYLINE TERRACE
MILL VALLEY, CA 94941
APN # 048-233-73

EXTERIOR ELEVATIONS

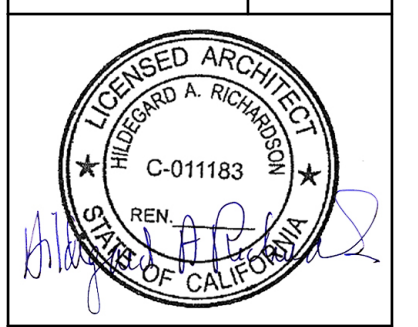

DRAWN BY: -
DATE: 3/19/24
SCALE: -AS NOTED

A2.0

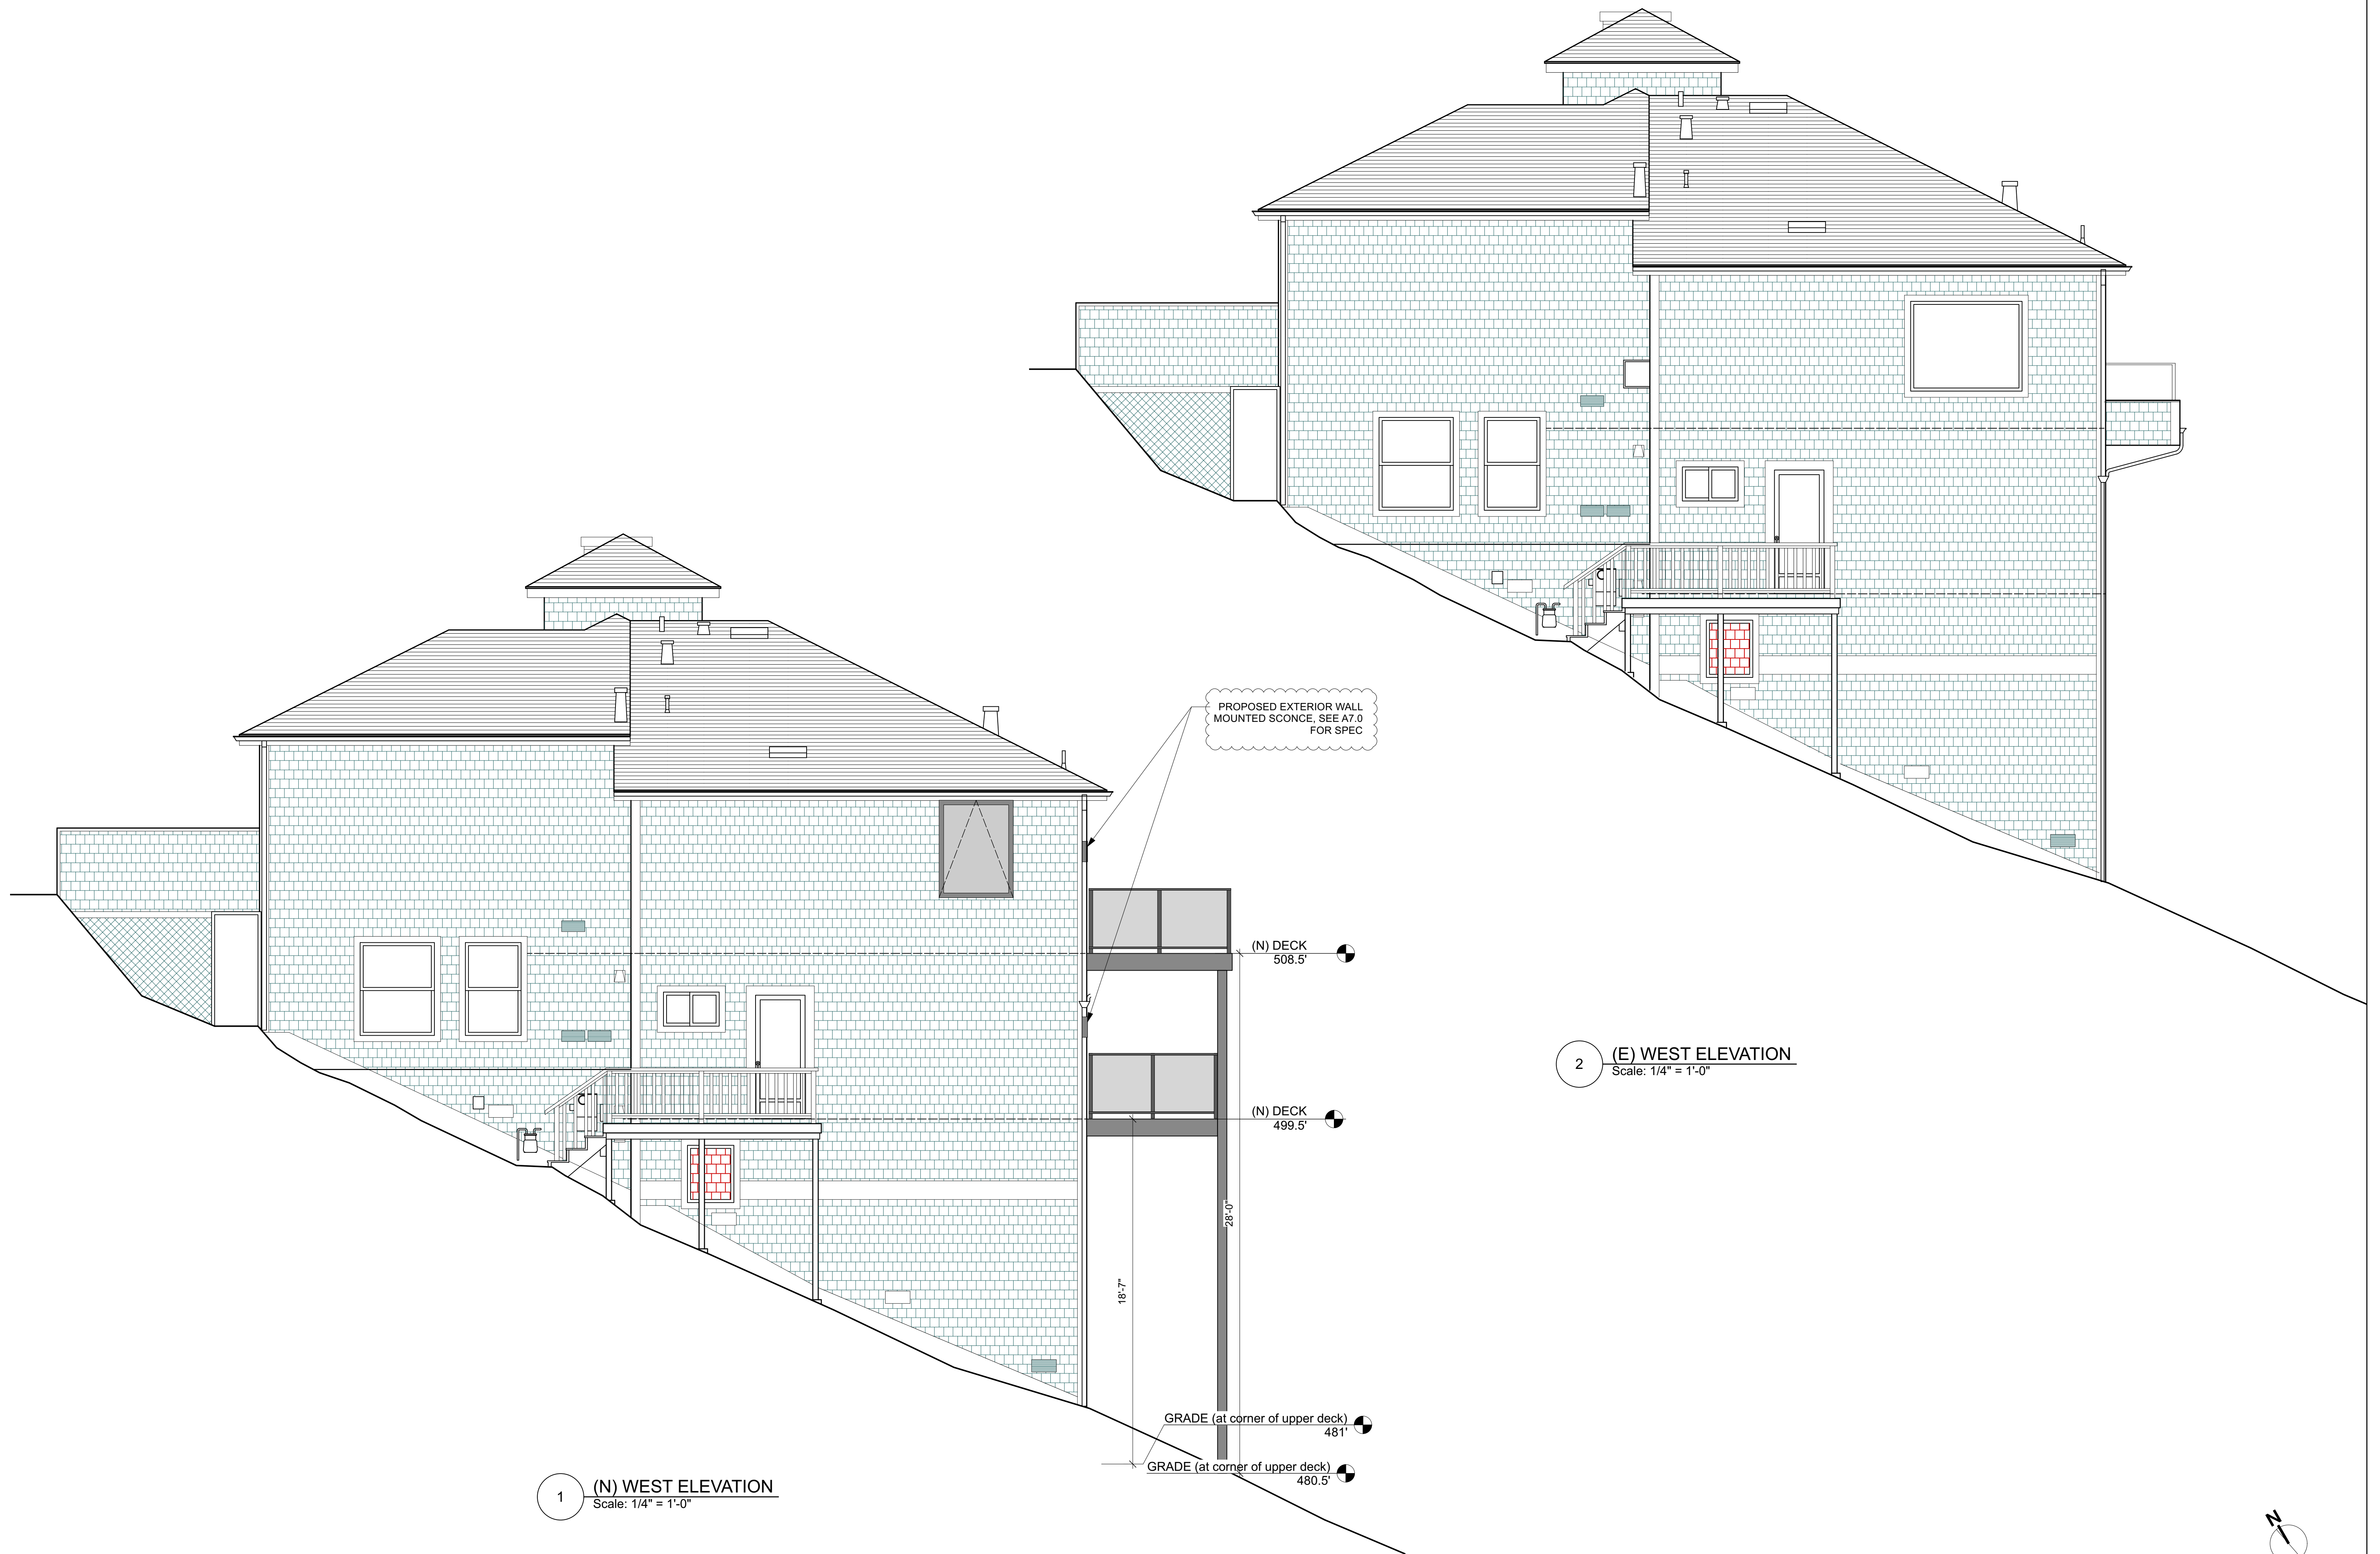

1 (N) WEST ELEVATION
Scale: 1/4" = 1'-0"

2 (E) WEST ELEVATION
Scale: 1/4" = 1'-0"


Document Disclaimer & Copyright
Do not scale these drawings. All Dimensions to be checked on site.
All omissions and discrepancies are to be reported to the architect immediately.
These drawings are copyrighted and instruments of service of Richardson Architects. Information on these drawings is to be used exclusively for the intended project. Richardson Architects assumes no responsibility for the information contained on these drawings when used and/or modified by others.
© Copyright 2020, Richardson Architects

NO.	DATE	DESCRIPTION

RICHARDSON PRIBUSS ARCHITECTS
447 MILLER AVENUE, SUITE D
MILL VALLEY | 415-380-0474 | RP-ARCHITECTS.COM

CURTIS RESIDENCE
27 SKYLINE TERRACE
MILL VALLEY, CA 94941
APN # 048-233-73


EXTERIOR ELEVATIONS

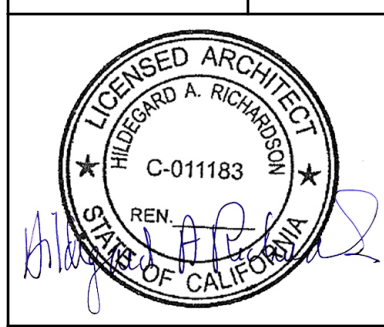

DRAWN BY: _____
DATE: 3/19/24
SCALE: -AS NOTED

A2.1


PROPOSED EXTERIOR WALL MOUNTED SCONCE, SEE A7.0 FOR SPEC

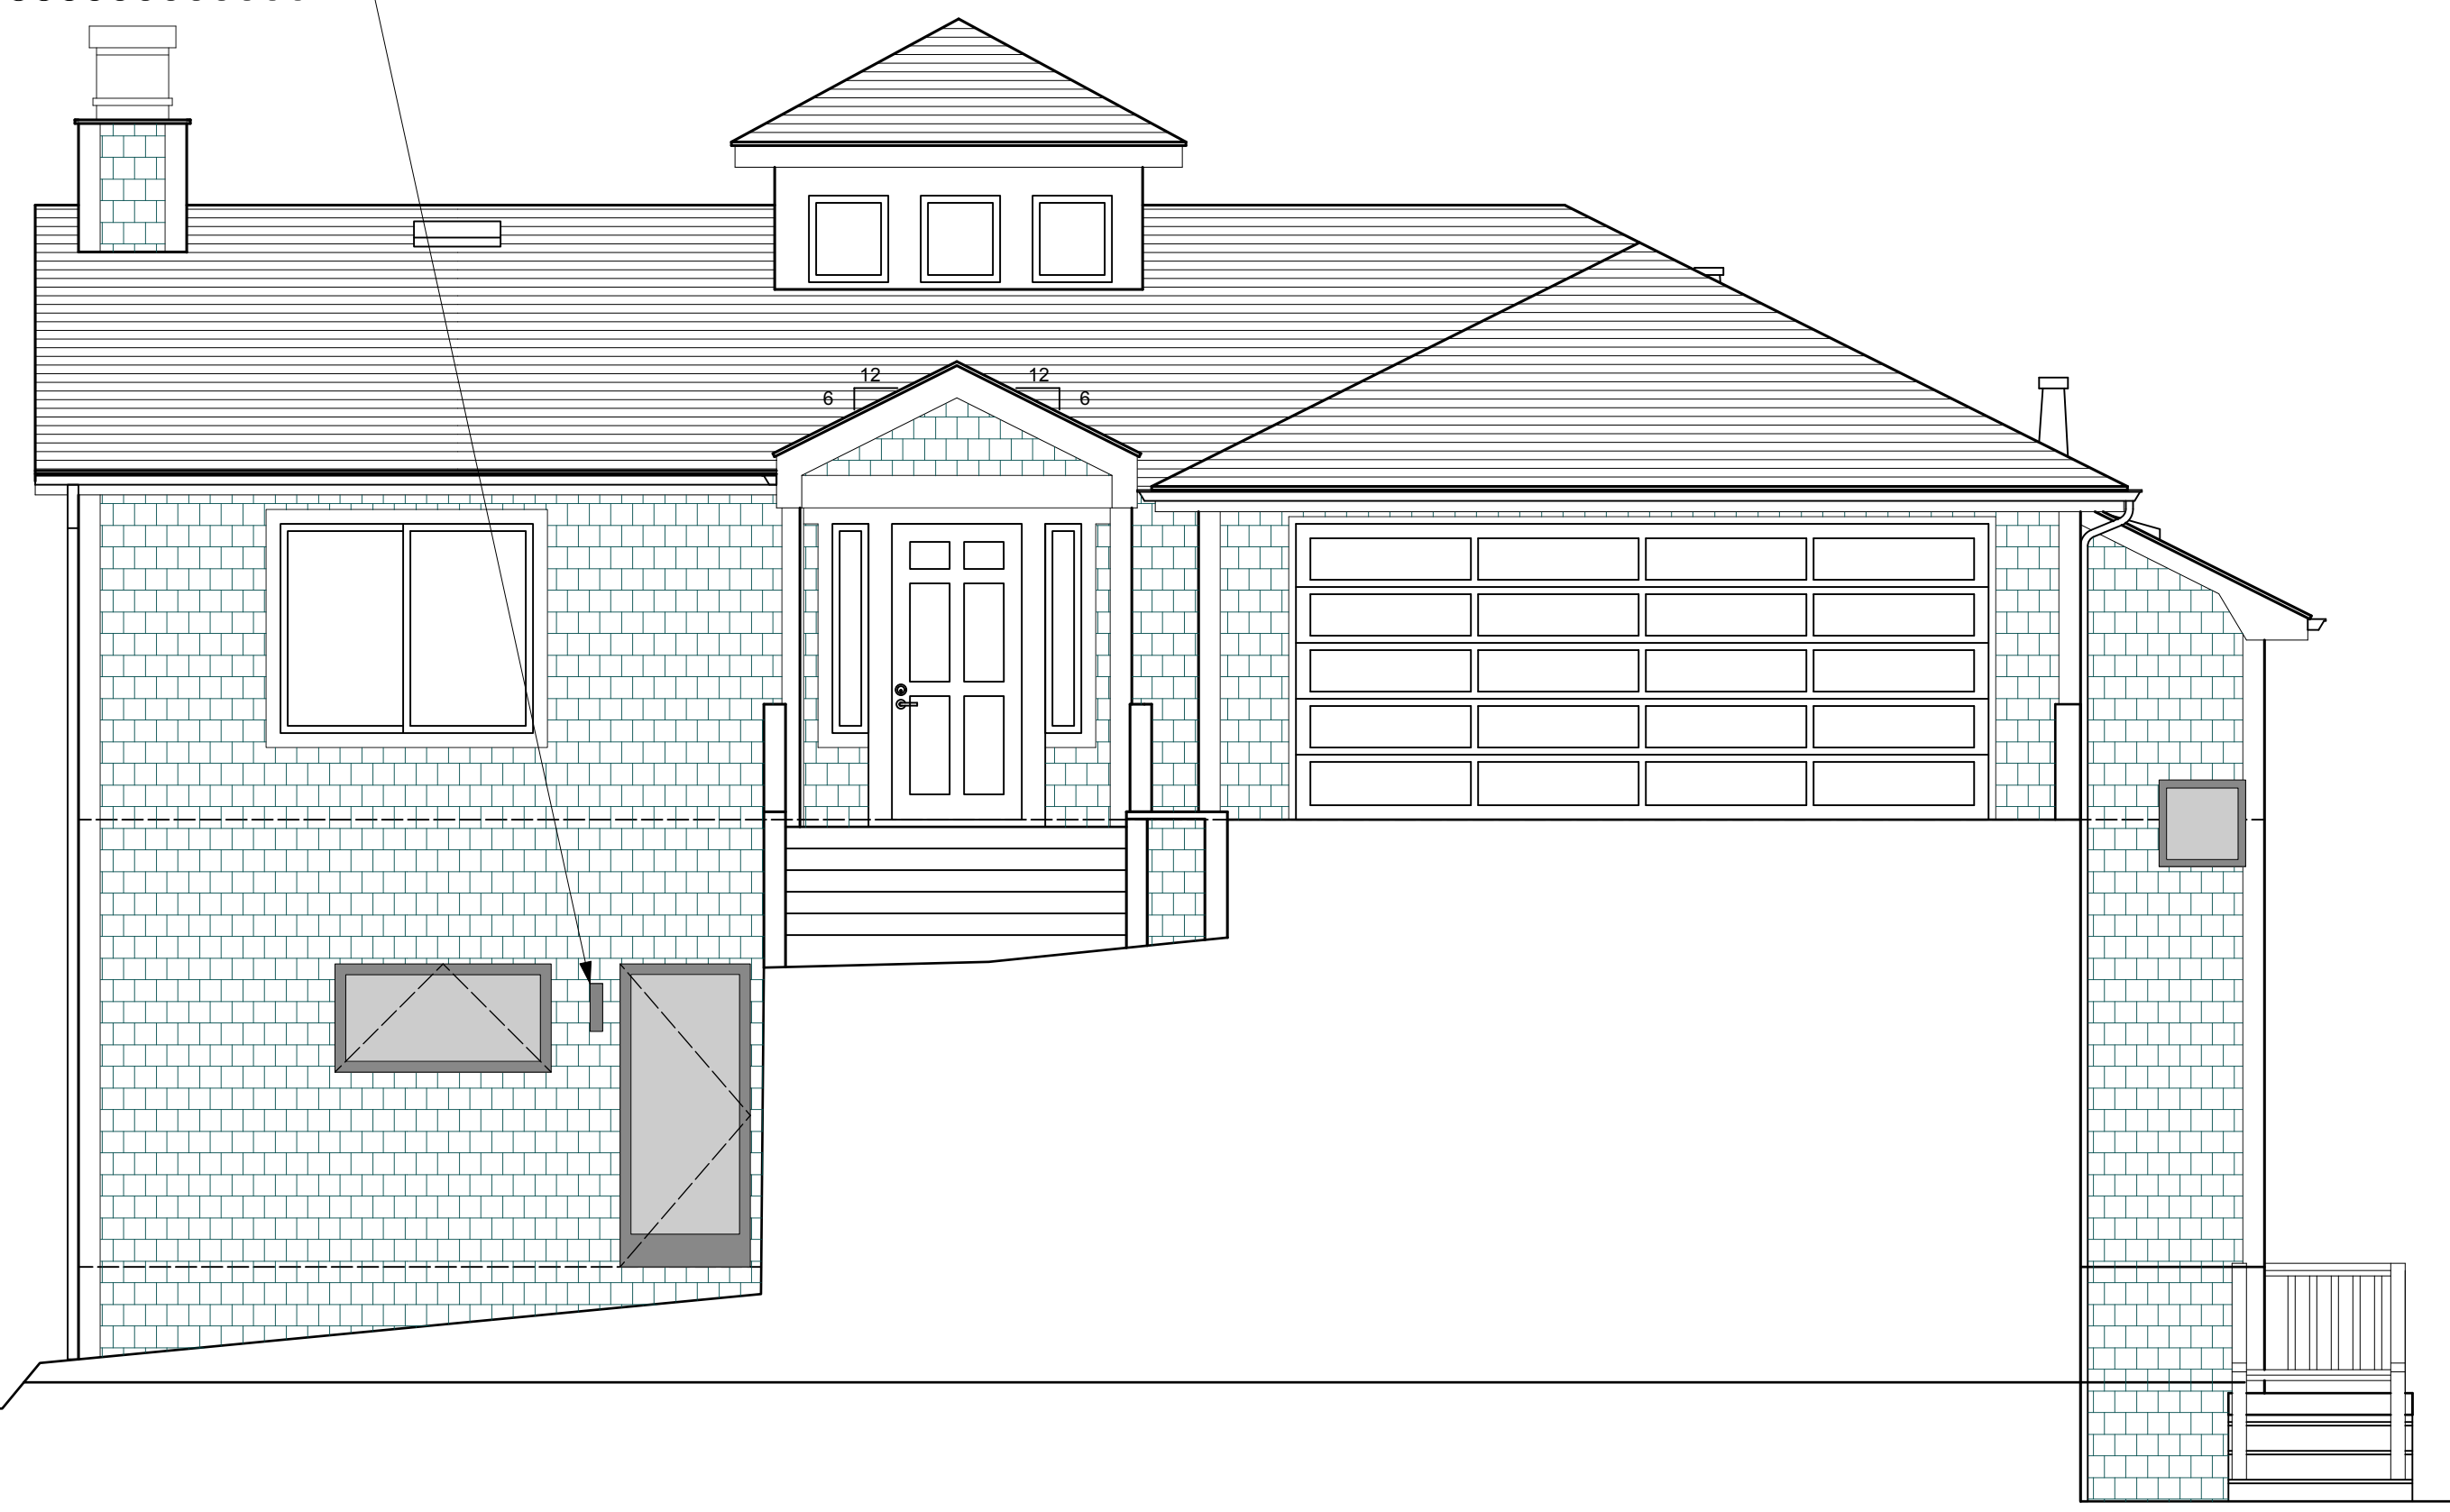

1 (N) NORTH ELEVATION
Scale: 1/4" = 1'-0"



2 (E) NORTH ELEVATION
Scale: 1/4" = 1'-0"

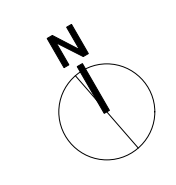


Document Disclaimer & Copyright
Do not scale these drawings. All Dimensions to be checked on site.
All omissions and discrepancies are to be reported to the architect immediately.
These drawings are copyrighted and instruments of service of Richardson Architects. Information on these drawings is to be used exclusively for the intended project. Richardson Architects assumes no responsibility for the information contained on these drawings when used and/or modified by others.
© Copyright 2020, Richardson Architects

NO.	DATE	DESCRIPTION

RICHARDSON PRIBUSS ARCHITECTS
447 MILLER AVENUE, SUITE D
MILL VALLEY | 415-380-0474 | RP-ARCHITECTS.COM


CURTIS RESIDENCE
27 SKYLINE TERRACE
MILL VALLEY, CA 94941
APN # 048-233-73

EXTERIOR ELEVATIONS

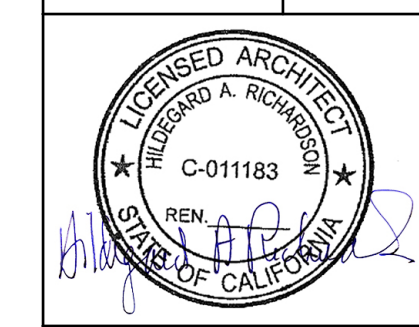


DRAWN BY: -
DATE: 3/19/24
SCALE: -AS NOTED


A2.2

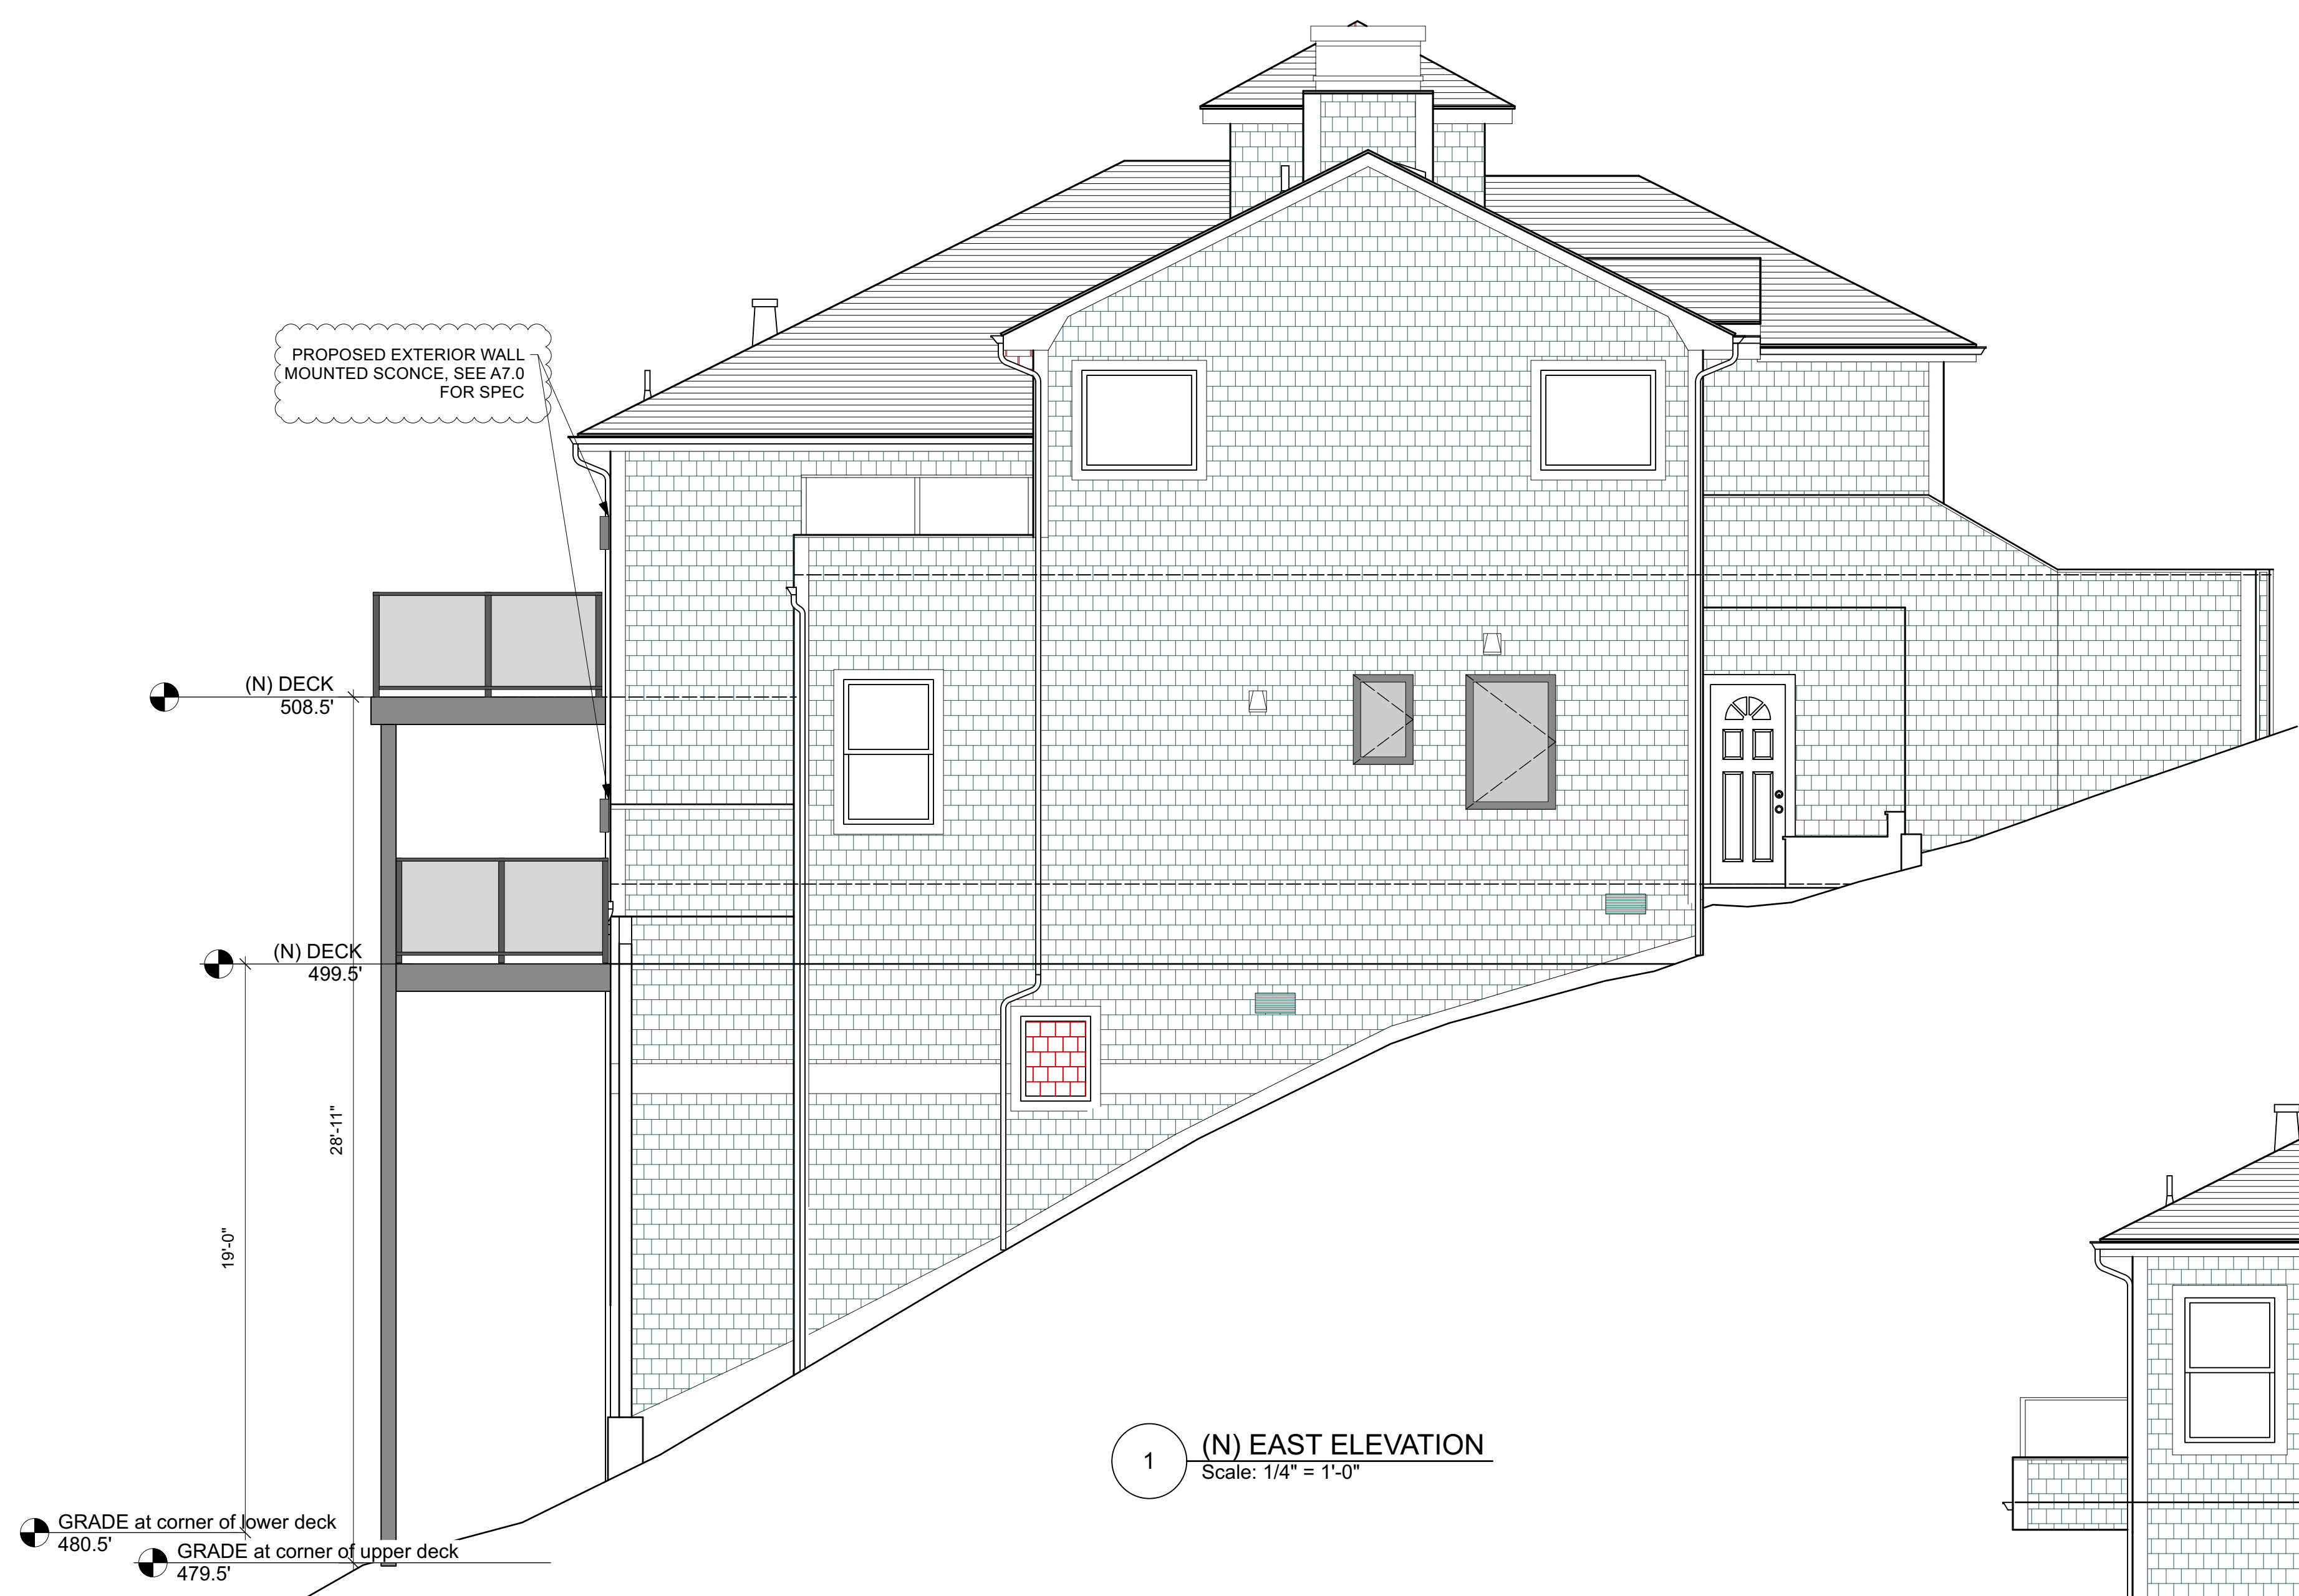

1 (N) EAST ELEVATION
Scale: 1/4" = 1'-0"

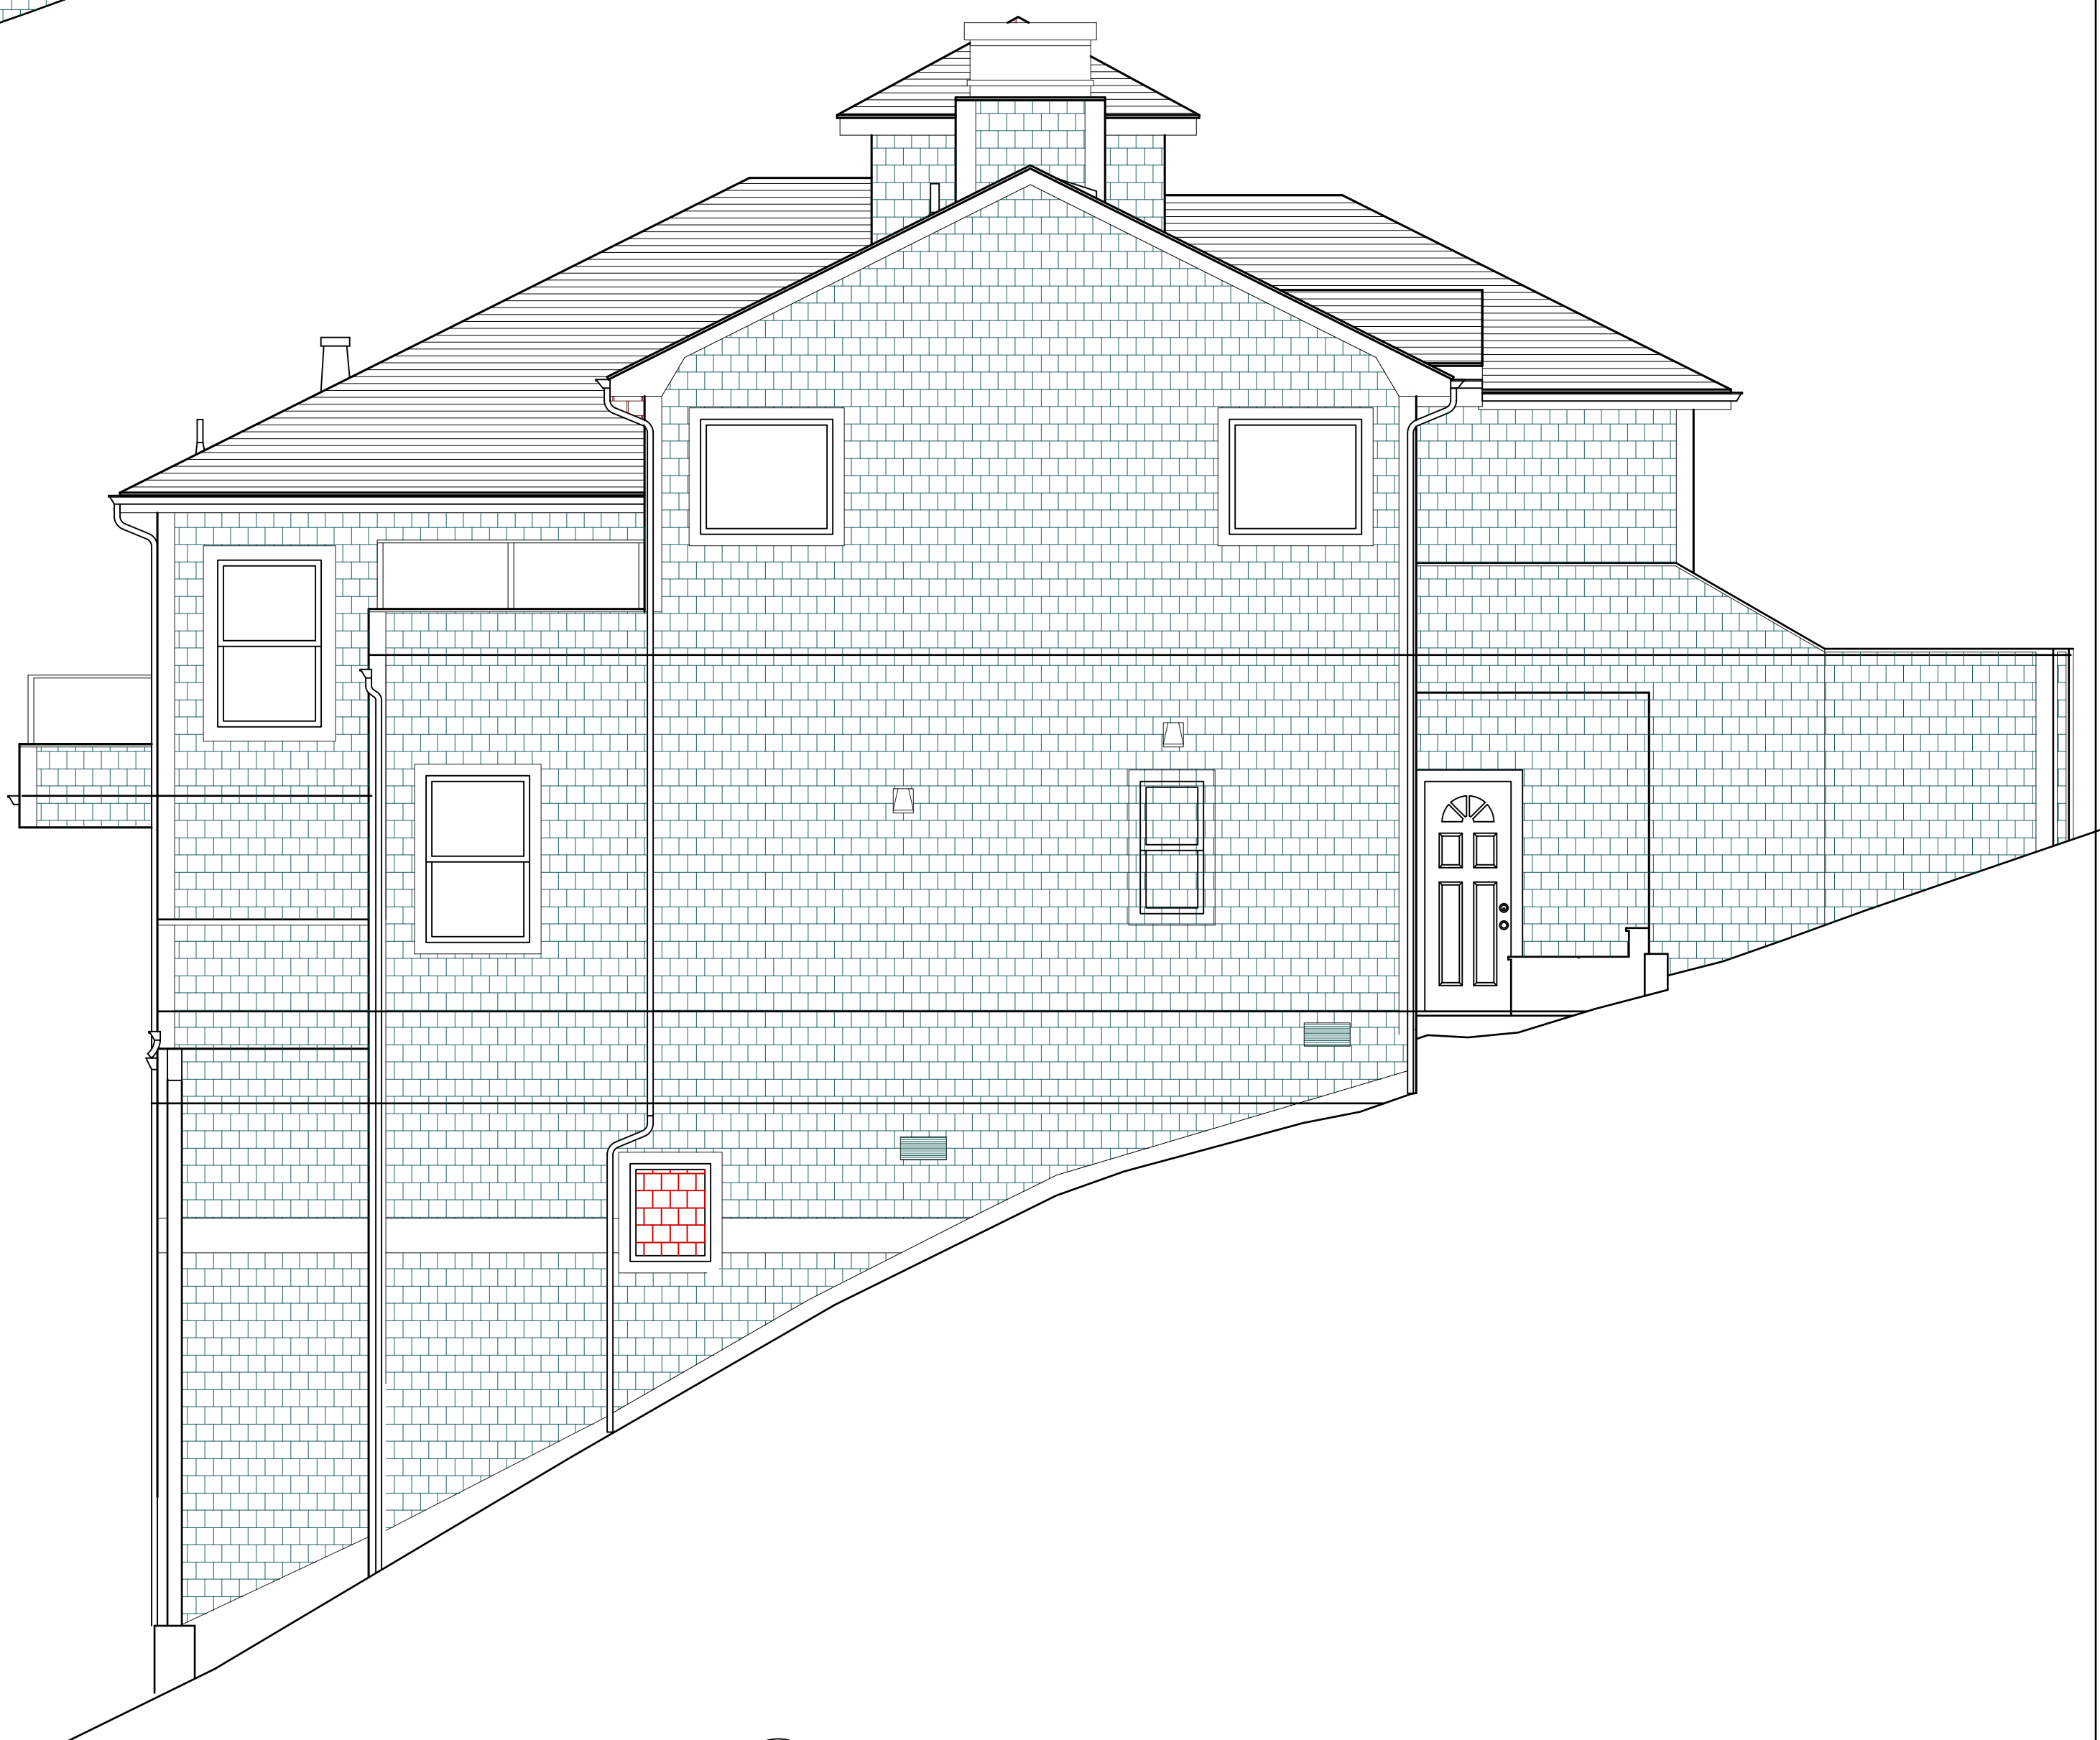

2 (E) EAST ELEVATION
Scale: 1/4" = 1'-0"

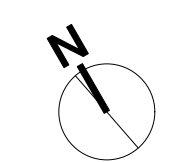

Document Disclaimer & Copyright
Do not scale these drawings. All Dimensions to be checked on site.
All omissions and discrepancies are to be reported to the architect immediately.
These drawings are copyrighted and instruments of service of Richardson Architects. Information on these drawings is to be used exclusively for the intended project. Richardson Architects assumes no responsibility for the information contained on these drawings when used and/or modified by others.
© Copyright 2020, Richardson Architects

NO.	DATE	DESCRIPTION

RICHARDSON PRIBUSS ARCHITECTS
447 MILLER AVENUE, SUITE D
MILL VALLEY | 415-380-0474 | RP-ARCHITECTS.COM


CURTIS RESIDENCE
27 SKYLINE TERRACE
MILL VALLEY, CA 94941
APN # 048-233-73

EXTERIOR ELEVATIONS

LICENSED ARCHITECT
RICHARDSON A. RICHARDSON
C-011183
STATE OF CALIFORNIA

DRAWN BY: _____
DATE: 3/19/24
SCALE: -AS NOTED

A2.3

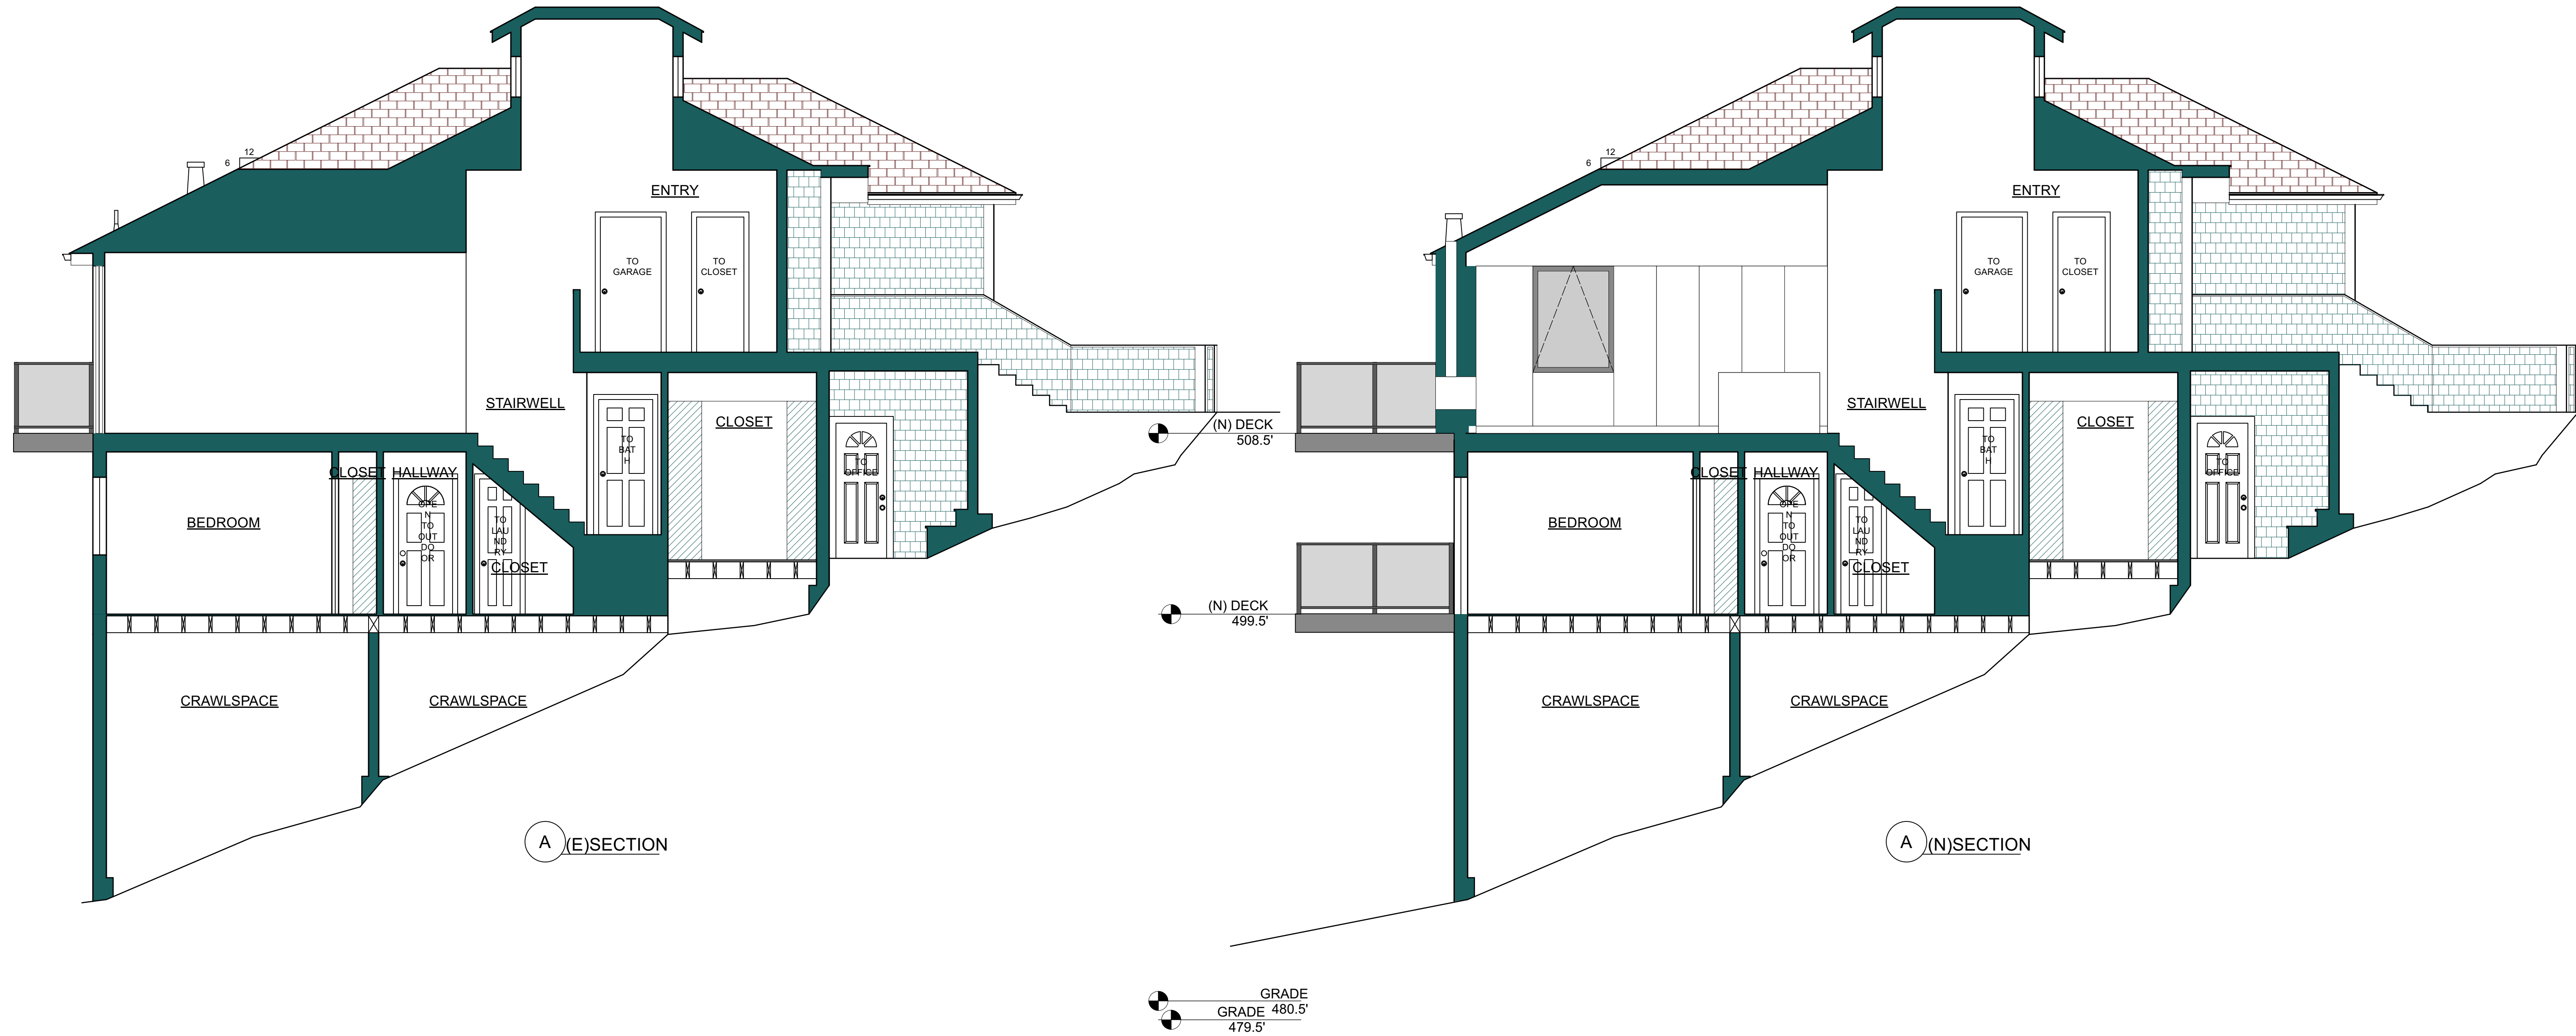


Document Disclaimer & Copyright
 Do not scale these drawings. All Dimensions to be checked on site.
 All omissions and discrepancies are to be reported to the architect immediately.
 These drawings are copyrighted and instruments of service of Richardson Architects. Information on these drawings is to be used exclusively for the intended project. Richardson Architects assumes no responsibility for the information contained on these drawings when used and/or modified by others.
 © Copyright 2020, Richardson Architects

NO.	DATE	DESCRIPTION

RICHARDSON PRIBUSS ARCHITECTS
 447 MILLER AVENUE, SUITE D
 MILL VALLEY, CA 94941
 APN # 048-233-73 | RP-ARCHITECTS.COM

CURTIS RESIDENCE
 27 SKYLINE TERRACE
 MILL VALLEY, CA 94941
 APN # 048-233-73

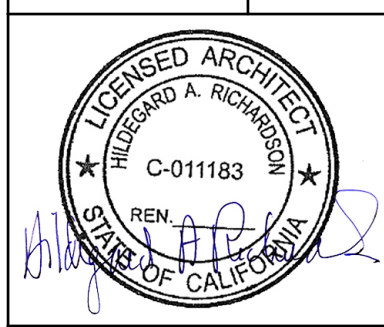

DRAWN BY: -
 DATE: 3/19/24
 SCALE: -AS NOTED

A2.4

SECTION

EL CAPITAN LED

DATE: PROJECT: TYPE:

CATALOG NUMBER LOGIC:



*Requires magnetic low voltage dimmer.

**Please see Adjust-e-Lume photometry to determine desired intensity.

CATALOG NUMBER LOGIC	
Example: B - EC - LED - e66 - SP - A6 - MAC - 12 - 11 - B	
MATERIAL	
(Blank) - Aluminum	B - Brass S - Stainless Steel
SERIES	
EC - El Capitan	
SOURCE	
LED - with Integral Dimming Driver (25W min. load when dimmed)*	
LED TYPE	
e64 - 7W LED/2700K	e66 - 7W LED/4000K
e65 - 7W LED/3000K	e74 - 7W LED/Amber
OPTICS	
NSP - Narrow Spot (13°)	MFL - Medium Flood (23°)
Spot (16°)	WFL - Wide Flood (31°)
ADJUST-E-LUME OUTPUT INTENSITY**	
A9 (Standard), A8, A7, A6, A5, A4, A3, A2, A1	
FINISH (See page 2 for full-color swatches)	
Standard Finishes (BZF, BZW, BLP, BLW, WHP, WHW, SAP, VER)	
Premium Finish (ABP, AMG, AQW, BCM, BGE, BPP, CAP, CMG, CRL, CRM, HUG, MDS, NBP, OCP, RMG, SDS, SMG, TXF, WCP, WIR)	
Also available in RAL Finishes	
Brass Finishes (MAC, POL, MIT)	
Stainless Steel Finishes (MAC, POL)	
LENS TYPE	
12 - Soft Focus	13 - Rectilinear
SHIELDING	
11 - Honeycomb Baffle	
CAP STYLE	
A - 45°	
B - 90°	
C - Flush	
D - 45° Less Weephole (Interior use only)	
E - 90° Less Weephole (Interior use only)	
F - 90° with Flush Lens	


B-K LIGHTING | MADE IN THE USA | 599.438.6000 | INFO@BKLIGHTING.COM | BKLIGHTING.COM

THIS DOCUMENT CONTAINS PROPRIETARY INFORMATION OF B-K LIGHTING, INC. AND ITS RECEIPT OR POSSESSION DOES NOT CONVEY ANY RIGHTS TO REPRODUCE, DISCLOSE THE CONTENTS, OR TO MANUFACTURE, USE OR SELL ANYTHING IT MAY DESCRIBE. REPRODUCTION, DISCLOSURE OR USE WITHOUT SPECIFIC WRITTEN AUTHORIZATION OF B-K LIGHTING, INC. IS STRICTLY FORBIDDEN. 02/21/2020 BKLF-776 9/28/2009

1. EXTERIOR LIGHTING SPECIFICATION




2. DECKING SPECIFICATION, CALI BAMBOO 'DENALI'

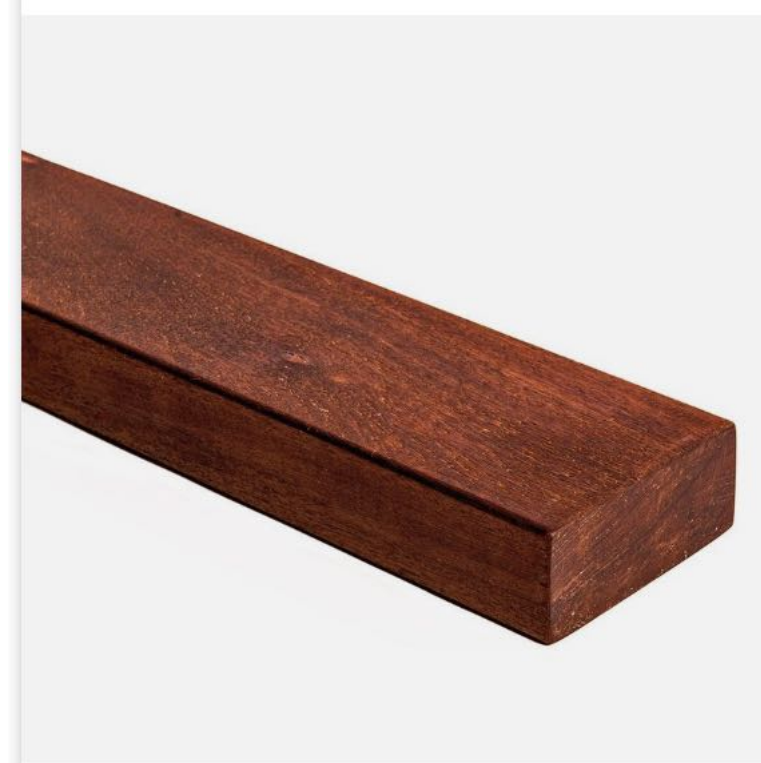

3. GUARDRAIL TOP CAP SPECIFICATION, NATURAL IPE




4. GUARDRAIL BLACK METAL POSTS WITH GLASS INFILL PANELS

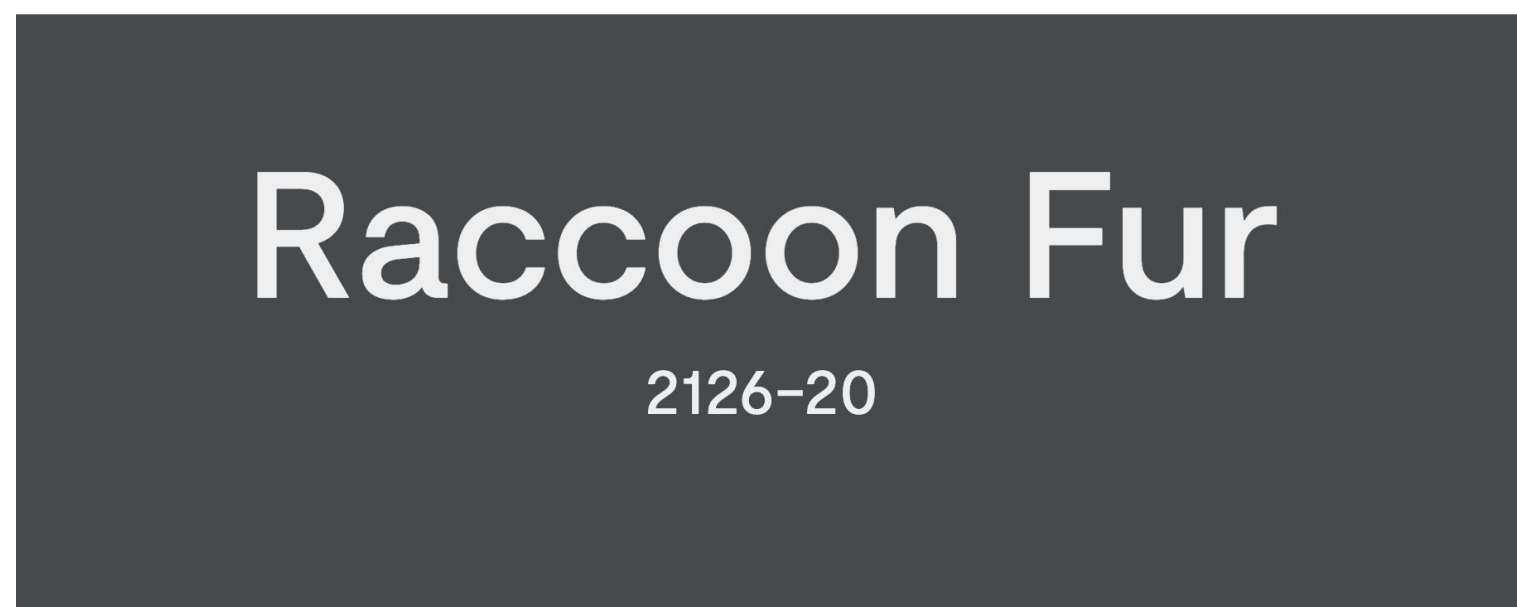

5. DECK FASCIA, PAINTED, BENJAMIN MOORE 'RACCOON FUR' TO MATCH EXISTING TRIM AT HOUSE



6. NEW EXTERIOR DOOR/ WINDOW FRAME, BLACK METAL

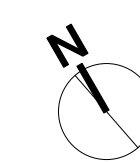


Document Disclaimer & Copyright
 Do not scale these drawings. All Dimensions to be checked on site.
 All omissions and discrepancies are to be reported to the architect immediately.
 These drawings are copyrighted and instruments of service of Richardson Architects. Information on these drawings is to be used exclusively for the intended project. Richardson Architects assumes no responsibility for the information contained on these drawings when used and/or modified by others.
 © Copyright 2020, Richardson Architects

NO.	DATE	DESCRIPTION

RICHARDSON PRIBUSS ARCHITECTS
 447 MILLER AVENUE, SUITE D
 MILL VALLEY | 415-380-0474 | RP-ARCHITECTS.COM

CURTIS RESIDENCE
 27 SKYLINE TERRACE
 MILL VALLEY, CA 94941
 APN # 048-233-73

SPECIFICATIONS

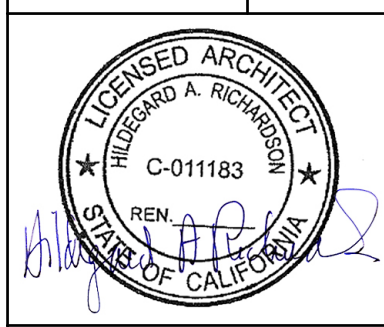

DRAWN BY: -
 DATE: 3/19/24
 SCALE: -AS NOTED

A7.0