

YERINGTON GOAT SHED

20 OAK RD. BOLINAS, CA, 94924

ABBREVIATIONS			
A.B.	Anchor Bolt	JAN.	Janitor
A.C.	Air Conditioning	JT.	Joint
ACCESS.	Accessible	KIT.	Kitchen
ACOUS.	Acoustical	LAB.	Laboratory
A.D.	Area Drain	LAM.	Laminate
ADD.	Added/Additional	LAV.	Lavatory
ADJ.	Adjustable or Adjacent	LKR.	Locker
AFC	Arc Fault Circuit	LT	Light
AGGR.	Aggregate	LT	Light
ALUM.	Aluminum	MAX.	Maximum
APCH.	Architectural	M.B.	Machine Bolt
ASPH.	Asphalt	M.C.	Medicine Cabinet
B.B.	Bread Board	MECH.	Mechanical
BD.	Board	MEMB.	Membrane
BLDG.	Building	MET.	Metal
BLK.	Block	MFR.	Manufacturer
BLKG.	Blocking	MH.	Manhole
BM.	Beam	MIN.	Minimum
BOT.	Bottom	MIR.	Mirror
BRKT.	Bracket	MISC.	Miscellaneous
B.U.	Built-Up	M.O.	Masonry Opening
CAB.	Cabinet	M.R.	Moisture Resistant
C.B.	Catch Basin	MTD.	Mounted
CEM.	Cement	MUL.	Mullion
CER.	Ceramic	(N)	New
C.I.	Cast Iron	N.	North
C.G.	Corner Guard	N.I.C.	Not In Contract
CLG.	Ceiling	NO.	Number
CLKG.	Caulking	NOM.	Nominal
CL.	Closet	N.T.S.	Not To Scale
CLR.	Clear	O.A.	Overall
CNTR.	Counter	OBS.	Obscure
C.O.	Cased Openings	O.C.	On Center
COL.	Column	O.D.	Outside Diameter (Dim.)
CONC.	Concrete	OFF.	Office
CONN.	Connection	OPNG.	Opening
CONST.	Construction	OPP.	Opposite
CONT.	Continuous	OSB.	Oriented Strand Board
COPR.	Corridor	O/	Over
CTR.	Center	P.	Pole/Pantry
CTSK.	Countersunk	PL.	Plate
D.	Dryer	PLYWD.	Plywood
DBL.	Double	PR.	Par
DEPT.	Department	PRCST.	Pre-Cast
DET.	Detail	PT.	Point
D.F.	Drinking fountain or	PTN.	Partition
	Douglas Fir	Q.T.	Quarry Tile
DIA.	Diameter	R.	Riser or right
DIM.	Dimension	RAD.	Radius
DISP.	Dispenser	R.A.	Return Air Grill
DN.	Down	R.D.	Roof Drain
DR.	Door	REF.	Reference
DS.	Downspout	REFR.	Refrigerator
DW.	Dishwasher	REG.	Register
DWG.	Drawing	REINF.	Reinforced
DWR.	Drawer	REQ.	Required
	East	RESIL.	Resilient
(E)	Existing	RETNG.	Retaining (Wall)
EA	Each	RM.	Room
EXP.JT.	Expansion Joint	R.O.	Rough Opening
EL.	Elevation	RSN.	Resawn
ELEC.	Electrical	RWD.	Redwood
ELEV.	Elevator	R.W.L.	Rain Water Leader
EMER.	Emergency	S.	South or Shelf
ENCL.	Enclosure	S.C.	Solid Core
E.P.B.	Electrical Panelboard	SCHED.	Schedule
EQ.	Equal	S.D.	Smoke Detector
EQUIP.	Equipment	SECT.	Section
EXP.	Expansion or Exposed	SECT.	Section
EXST.	Existing or Exposed	SHR.	Shower
EXT.	Exterior	SHT.	Sheet
FA.	Fire Alarm	SHTG.	Sheathing
F.A.U.	Forced Air Unit	SI.	Similar
F.B.	Flat Bar	SLD.	Sliding
F.C.	Fan Coil	SPEC.	Specification
F.D.	Floor Drain	SO.	Square
FDN.	Foundation	S.S.	Stainless Steel
F.E.	Fire Extinguisher	S.C.D.	See Civil Drawing
F.E.C.	Fire Extinguisher Cab.	S.E.D.	See Electrical Dwg
FF.	Finish Floor	S.L.D.	See Landscape Dwg
F.H.C.	Fire Hose Cabinet	S.M.D.	See Mechanical Dwg
F.H.W.S.	Flat Head Wood Screw	S.S.D.	See Structural Dwg
FIN.	Finish	STA.	Station
FL.	Floor	STD.	Standard
FLASH.	Flashing	STL.	Steel
FLUOR.	Fluorescent	STOR.	Storage
F.O.C.	Face of Concrete	STRL.	Structural
F.O.F.	Face of Finish	SUSP.	Suspended
F.O.S.	Face of Stud	SYM.	Symmetrical
FP.	Fireplace	T.	Tile, Top or Tread
FPR.	Fireproof	T. & G.	Tongue and Groove
FT.	Foot or Feet	T.B.	Towel Bar
FTG.	Footing	T.C.	Top of Curb
FURR.	Furring	TEL.	Telephone
FXGL.	Fixed Glass	TER.	Terrazzo
G.	Gas	THK.	Thick
GA.	Gauge	THR.	Threshold
GALV.	Galvanized	TN.	Toenail
G.B.	Grab Bar	T.O.	Top of
G.D.	Garbage Disposal	T.O.P.	Top of Plate
G.F.I.	Ground Fault Interrupter	T.P.	Top of Pavement
GL.	Glass	T.P.H.	Toilet Paper Holder
GND.	Ground	T.V.	Television
GR.	Grade	T.O.W.	Top of Wall
G.S.M.	Galvanized Sheet Metal	T/U/P	Touch-Up & Paint Wall
GYP.	Gypsum	TYP.	Typical
H.B.	Hose Bibb	UNF.	Unfinished
H.C.	Hollow Core/Handicap	U.O.N.	Unless Otherwise Noted
HD.	Head	UR.	Urinal
HDR.	Header	VERT.	Vertical
HDWD.	Hardware	VEST.	Vestibule
HDWE.	Hardware	V.G.D.F.	Vertical Grain
H.M.	Hollow Metal	V.T.R.	Vent to Roof
HORIZ.	Horizontal	W	West, Washer or Water
H.R.	Hand Rail	W/	With
HT.	Height	W.C.	Water Closet
I.D.	Inside Diameter (Dim)	WD.	Wood
INSUL.	Insulation	WND.	Window
INT.	Interior	WP.	Waterproof
		WSC.	Wainscot
		WT.	Weight
		W.W.F.	Welded Wire Fabric

SYMBOLS	
	DETAIL / TITLE
	DETAIL/TITLE NUMBER
	SHEET NUMBER
	EXTERIOR ELEVATIONS
	ELEVATION NUMBER
	SHEET NUMBER
	INTERIOR ELEVATIONS
	ELEVATION NUMBER
	SHEET NUMBER
	DOOR ID SEE DOOR SCHED.
	WINDOW ID SEE WINDOW SCHED.
	REVISION (NO.)
	CENTERLINE
	DIAMETER
	PROPERTY LINE OR PLATE



DRAWING INDEX	
ARCHITECTURAL SHEETS	
SHEET #	DRAWING
A1.1	COVER SHEET & ABBREVIATIONS
A3.1	SHED PLAN, SECTION, ELEVATIONS

PROJECT DESCRIPTION 37°53'42.7"N - 122°42'8.8"W

ADDRESS: 20 OAK RD
BOLINAS, CA 94924
APN: 191-261-21

ZONING: C-RA-B2

CONSTRUCTION TYPE: TYPE V

OCCUPANCY GROUP: S

BUILDING CODE: STRUCTURAL: 2022 CBC
NON-STRUCTURAL: 2022 CRC
OTHER APPLICABLE CODES: 2022 CMC, 2022 CPC, 2022 CEC, 2022 CEE, 2022 CGBS, 2022 CFC, 2022 SFBC

SCOPE OF WORK: ADD 2 WOOD SHEDS, 120 S.F. ACCESSORY STRUCTURES

EXISTING BUILDING AREA 0


PROPOSED BUILDING AREA 240 SQ. FT.

FLOOR AREA RATIO 1.3%

PROPOSED LOT COVERAGE 1.3%

PROJECT DIRECTORY

OWNER: CONTACT: MATTHEW YERINGTON
PO BOX 161
BOLINAS, CA 94924

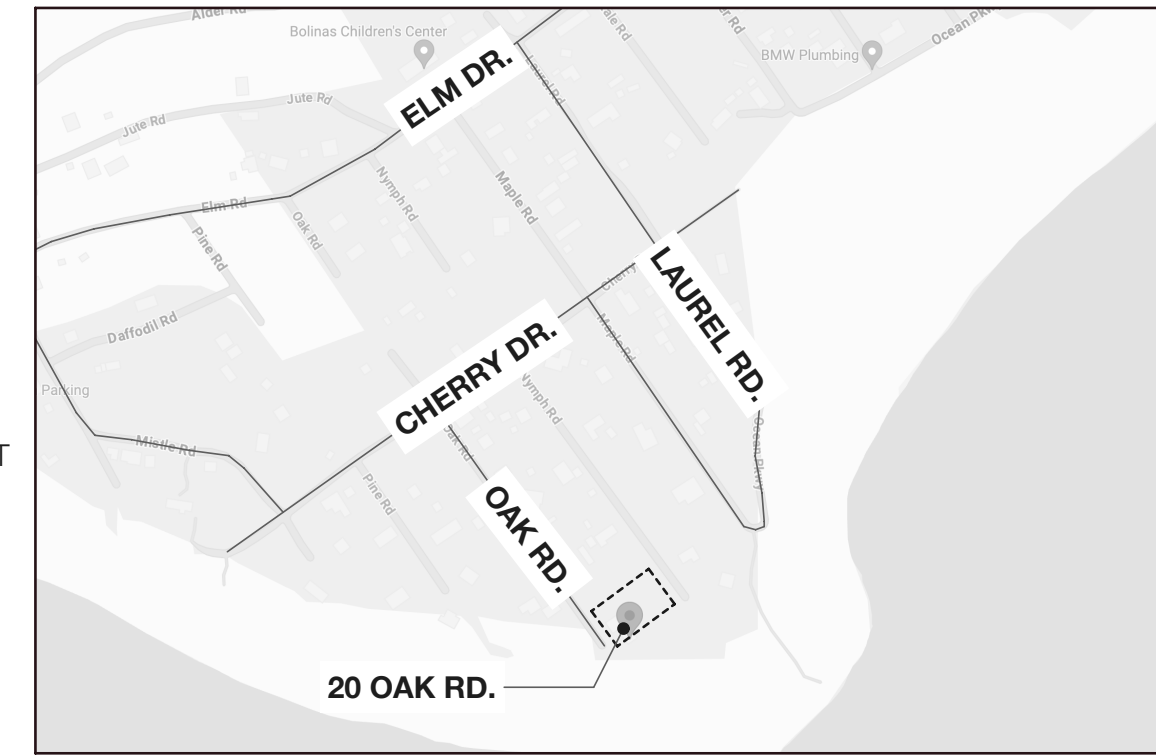

2 VICINITY MAP



1 SITE CONTEXT

3 SITE PLAN
SCALE: 1" = 10'

YERINGTON GOAT SHED
20 OAK RD
BOLINAS, CA 94924
APN: 191-261-21

PLANNING SUBMITTAL



COVER SHEET & ABBREVIATIONS

REVISIONS


DATE: 1/23/24

SHEET


A1.1

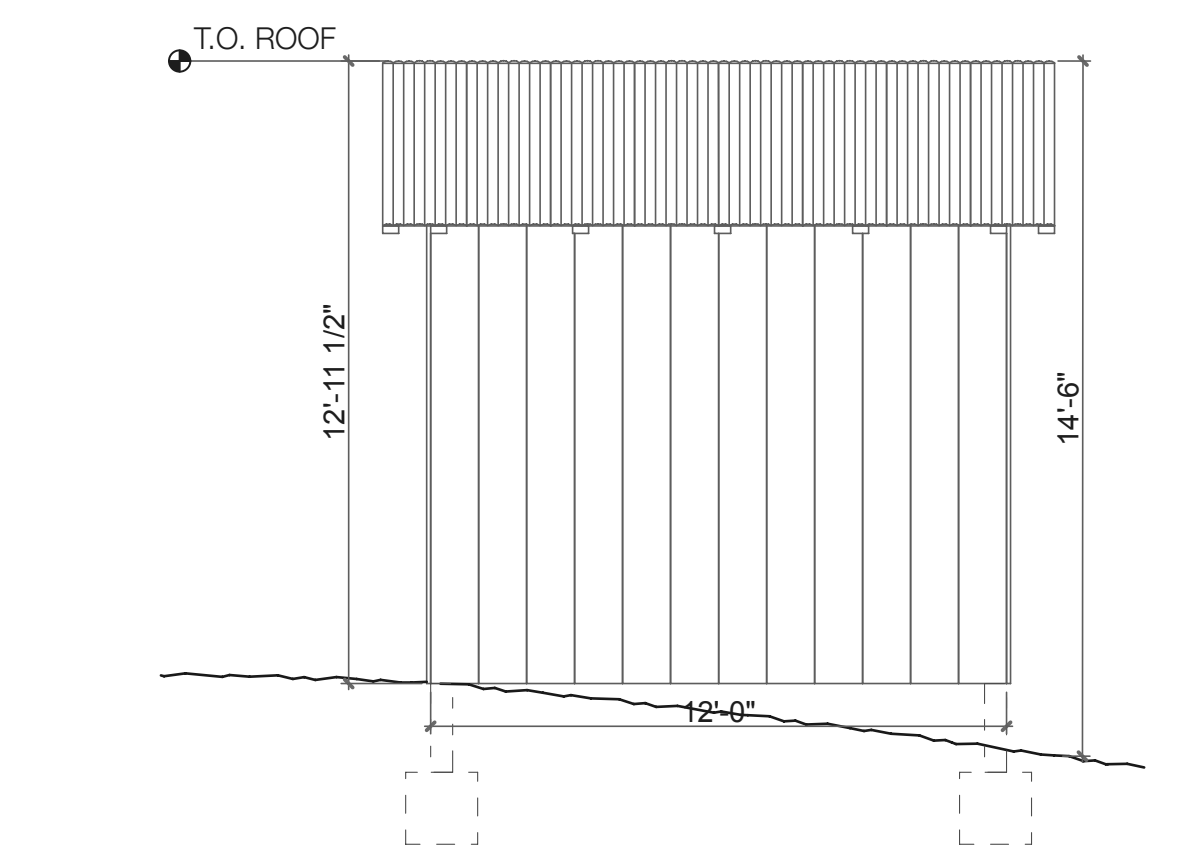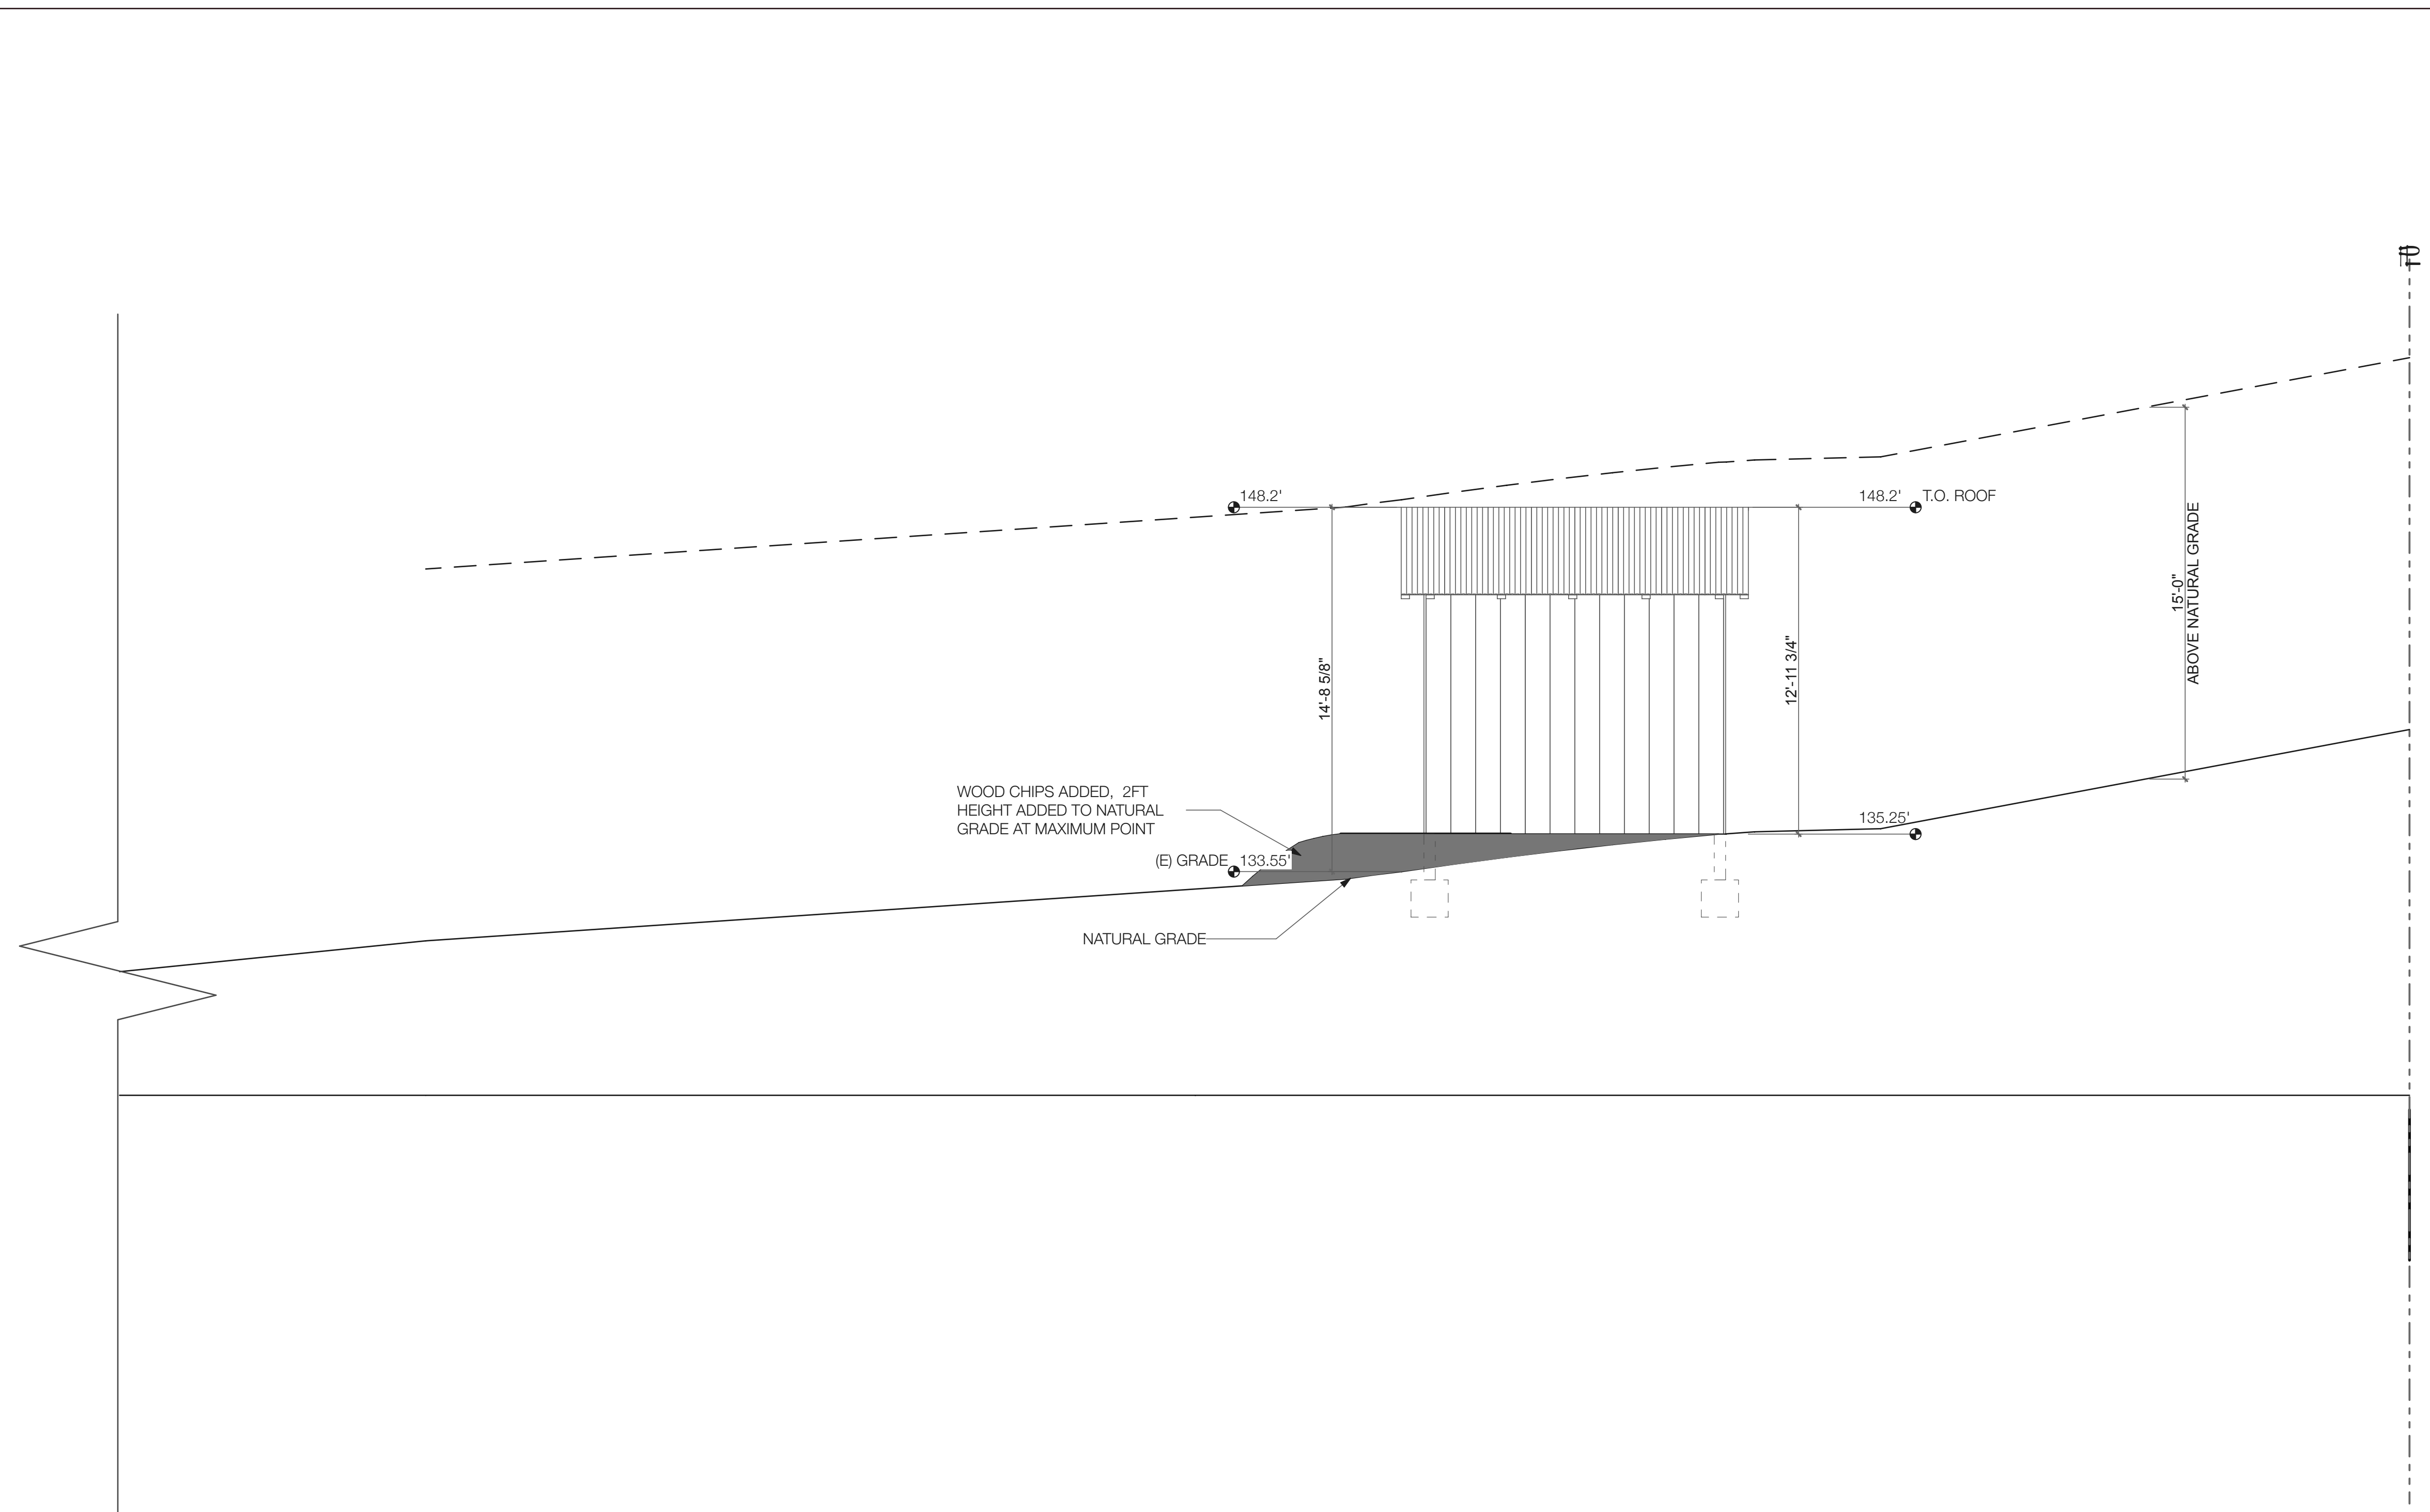


4 WEST ELEVATION
SCALE: 1/4" = 1'-0"

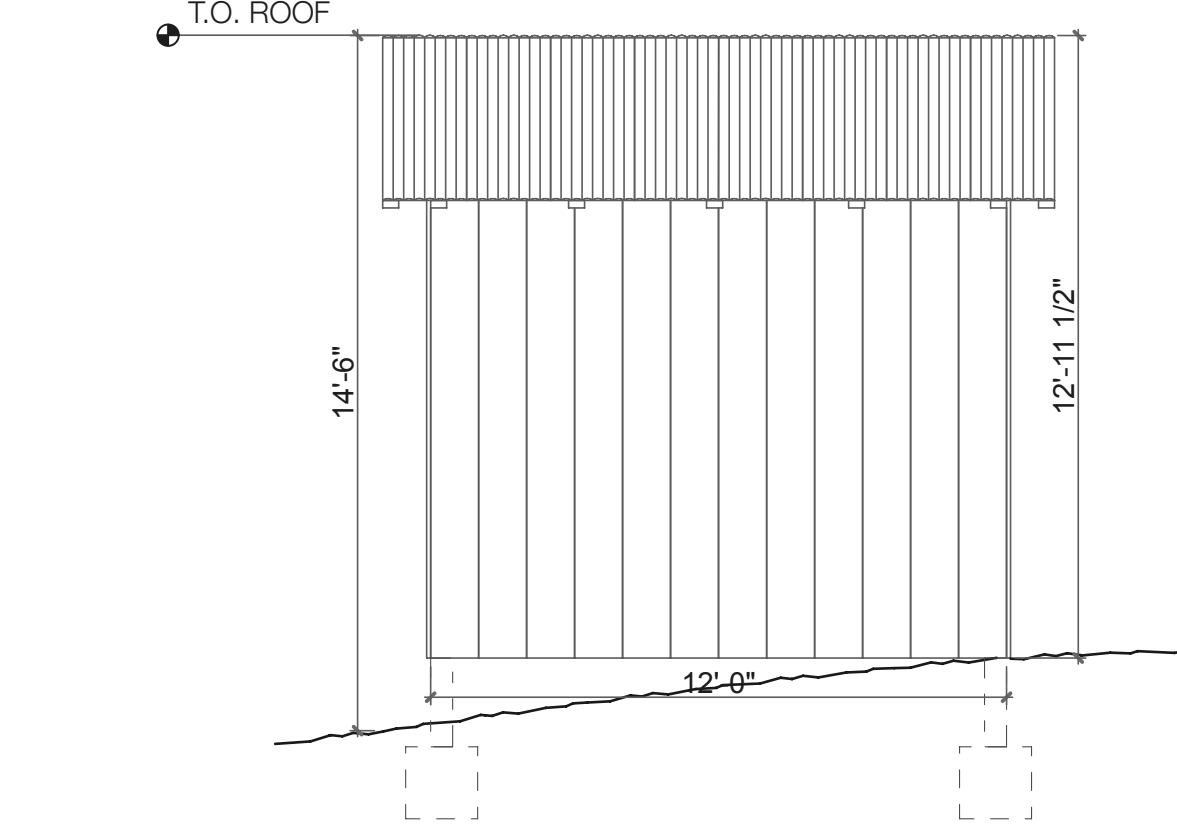

3 EAST ELEVATION
SCALE: 1/4" = 1'-0"

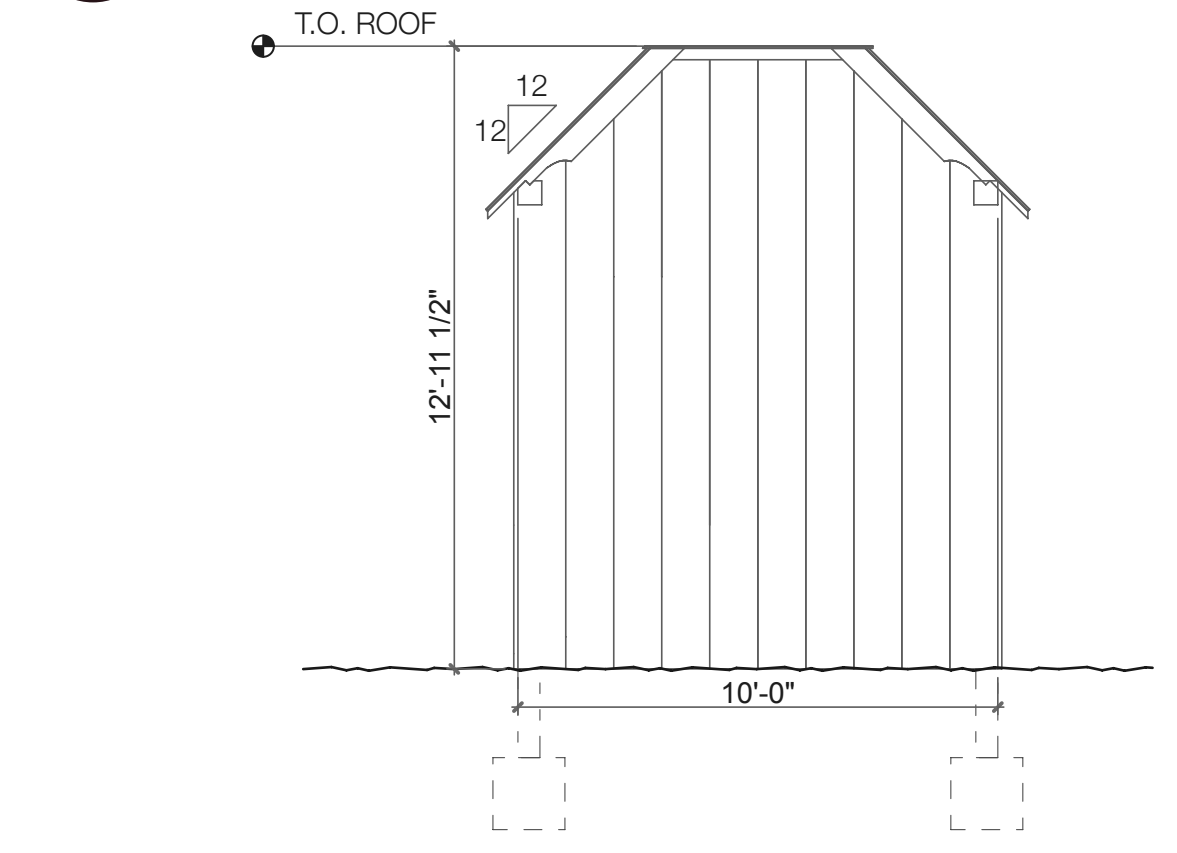


2 NORTH ELEVATION
SCALE: 1/4" = 1'-0"

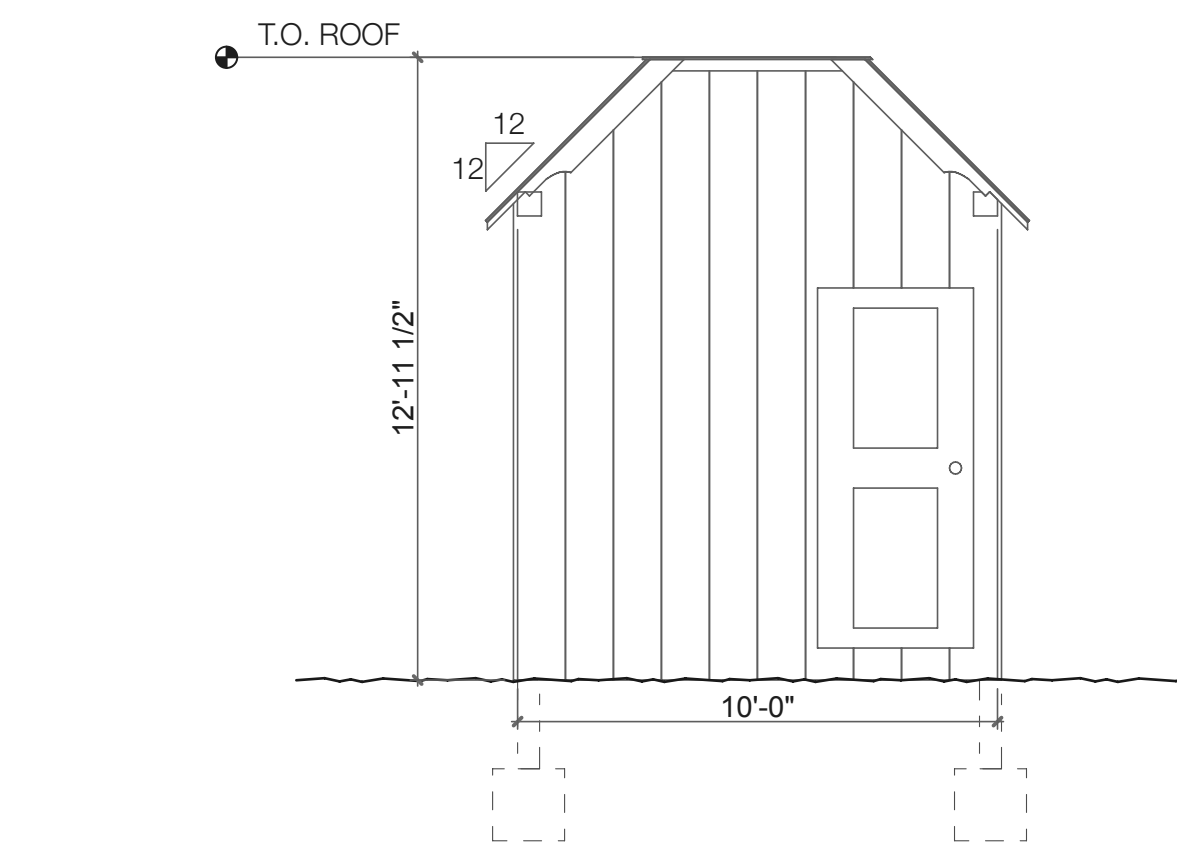

1 SOUTH ELEVATION
SCALE: 1/4" = 1'-0"

6 SHED SECTION
SCALE: 1/4" = 1'-0"

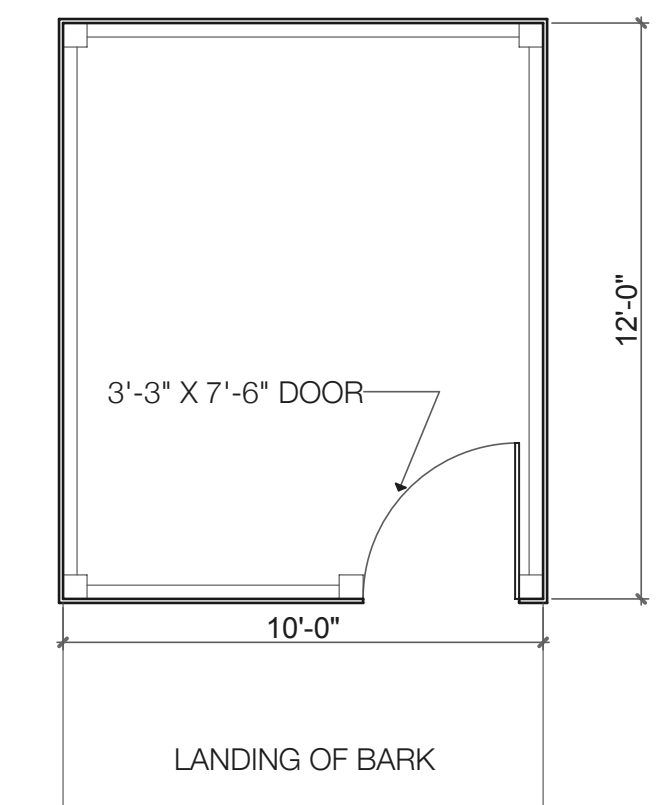

5 SHED PLAN
SCALE: 1/4" = 1'-0"