


MARK CAVAGNERO ASSOCIATES ARCHITECTS



THE SEMINARY

PLANNING / MASTER PLAN RESUBMITTAL SET
01.31.2020

Volume 2 of 3: Campus Development Drawings
(All 3 Volumes bound together)

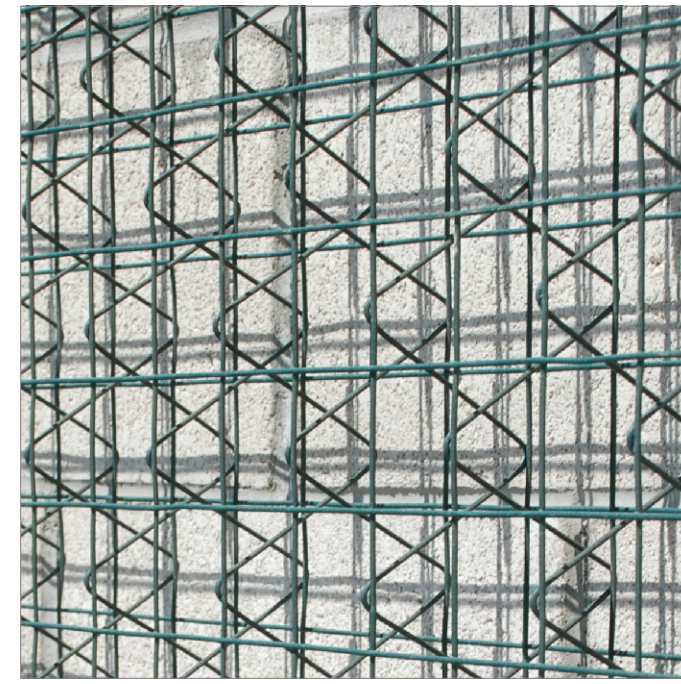

14

ORNAMENTAL GREEN SCREEN PANEL



5C

CLAY / CONCRETE TILE ROOF
(TO MATCH EXISTING BLDGS.)




5A

STANDING SEAM METAL ROOF



4 9B

ALUMINUM WALL PANELS,
ALUMINUM-FRAMED GLAZING
"DARK" (MULLION)

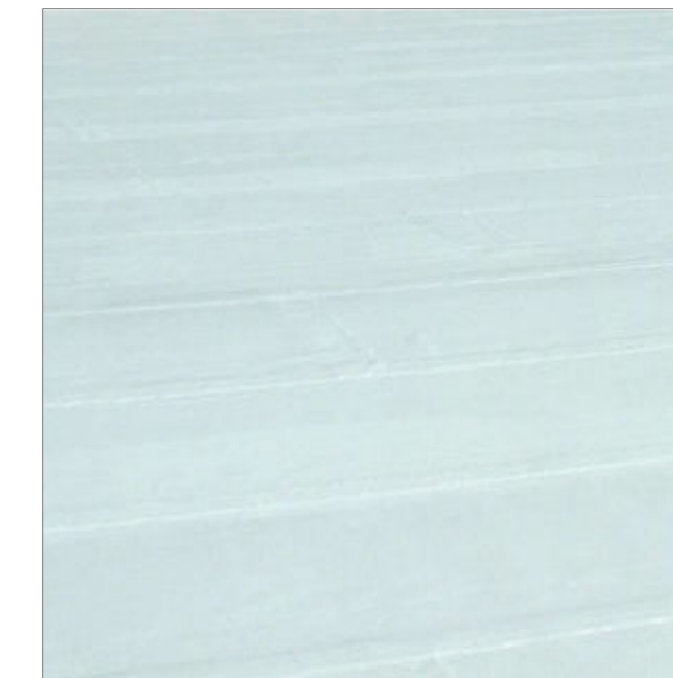


5B

MEMBRANE ROOF




ALUMINUM-FRAMED GLAZING
SYSTEM (GLASS)

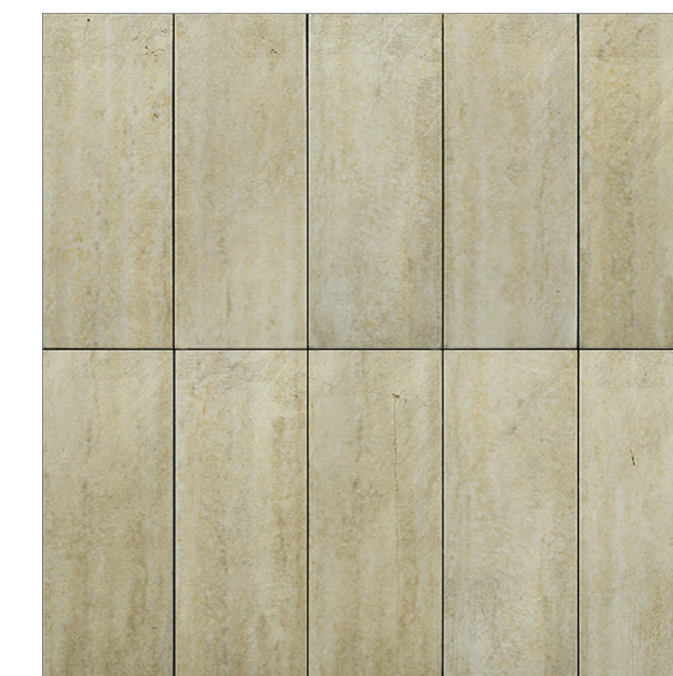


3

STONE WALL PANELS

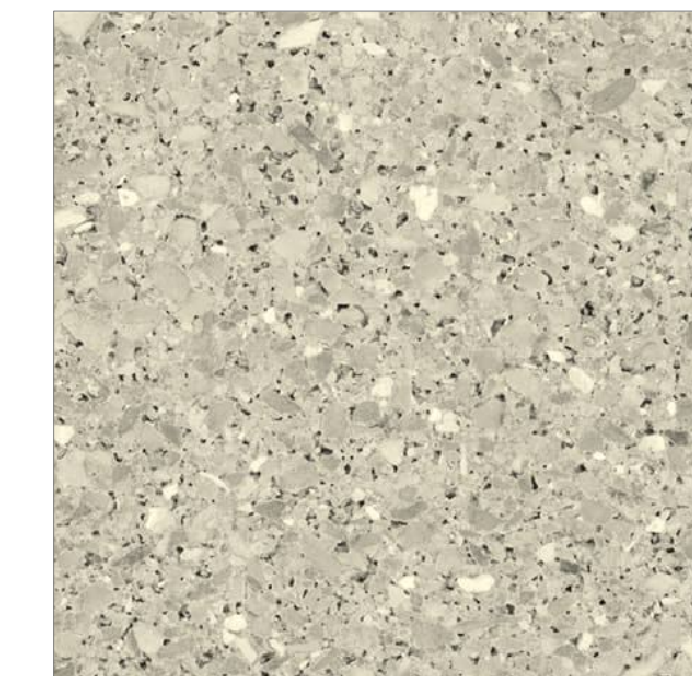

2A

BURNISHED MASONRY UNIT

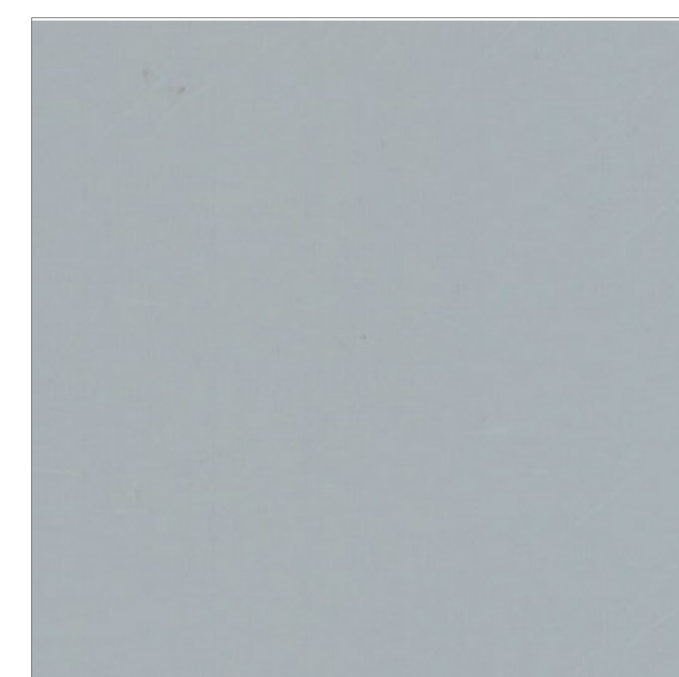


ALUMINUM-FRAMED GLAZING
SYSTEM (MULLION),
MISC. METAL FINISH



2B

BOARD-FORM CONCRETE

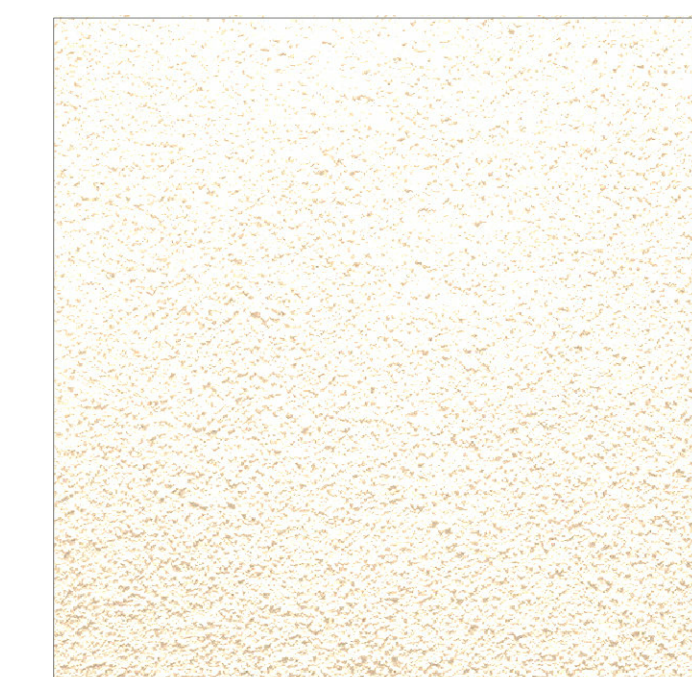

1

CEMENT PLASTER

MATERIAL LEGEND - CAMPUS

- 1 CEMENT PLASTER (TYPICAL U.O.N.)
- 2A BURNISHED MASONRY UNIT
- 2B BOARD-FORM CONCRETE WALL
- 3 STONE WALL PANELS
- 4 ALUMINUM WALL PANELS
- 5A STANDING SEAM METAL ROOF
- 5B MEMBRANE ROOF
- 5C CLAY / CONCRETE TILE ROOF
- 6 NOT USED
- 7 METAL LOUVER / MECH. SCREEN
- 8 NOT USED
- 9 ALUMINUM-FRAMED GLAZING SYSTEM
- 9B ALUM-FRAMED GLAZING SYSTEM "DARK"
- 10 METAL-FRAMED WALKWAY / CANOPY
- 11 METAL PANEL GUARDRAIL
- 12 ALUMINUM SUNSHADE
- 13 METAL TRELLIS
- 14 ORNAMENTAL GREEN SCREEN PANEL

PLEASE SEE SHEET MB.01 FOR ADDITIONAL INFORMATION ON PROPOSED EXTERIOR MATERIALS, COLORS, AND FINISHES

NORTH COAST
LAND HOLDINGS
L.L.C.
201 Seminary Drive
Mill Valley, CA 94941




REV	DATE	DESCRIPTION
	10.05.2015	PLANNING SUBMITTAL SET
	05.16.2016	PLANNING RESUBMITTAL SET
	01.31.2020	PLANNING / MP RESUBM SET

THE SEMINARY
201 SEMINARY DRIVE
MILL VALLEY, CA 94941


MATERIALS AND COLORS
ACADEMIC CAMPUS /
ANCILLARY BLDGS.

SITE / BLDG. TYPE

SHEET NO.
MB.01

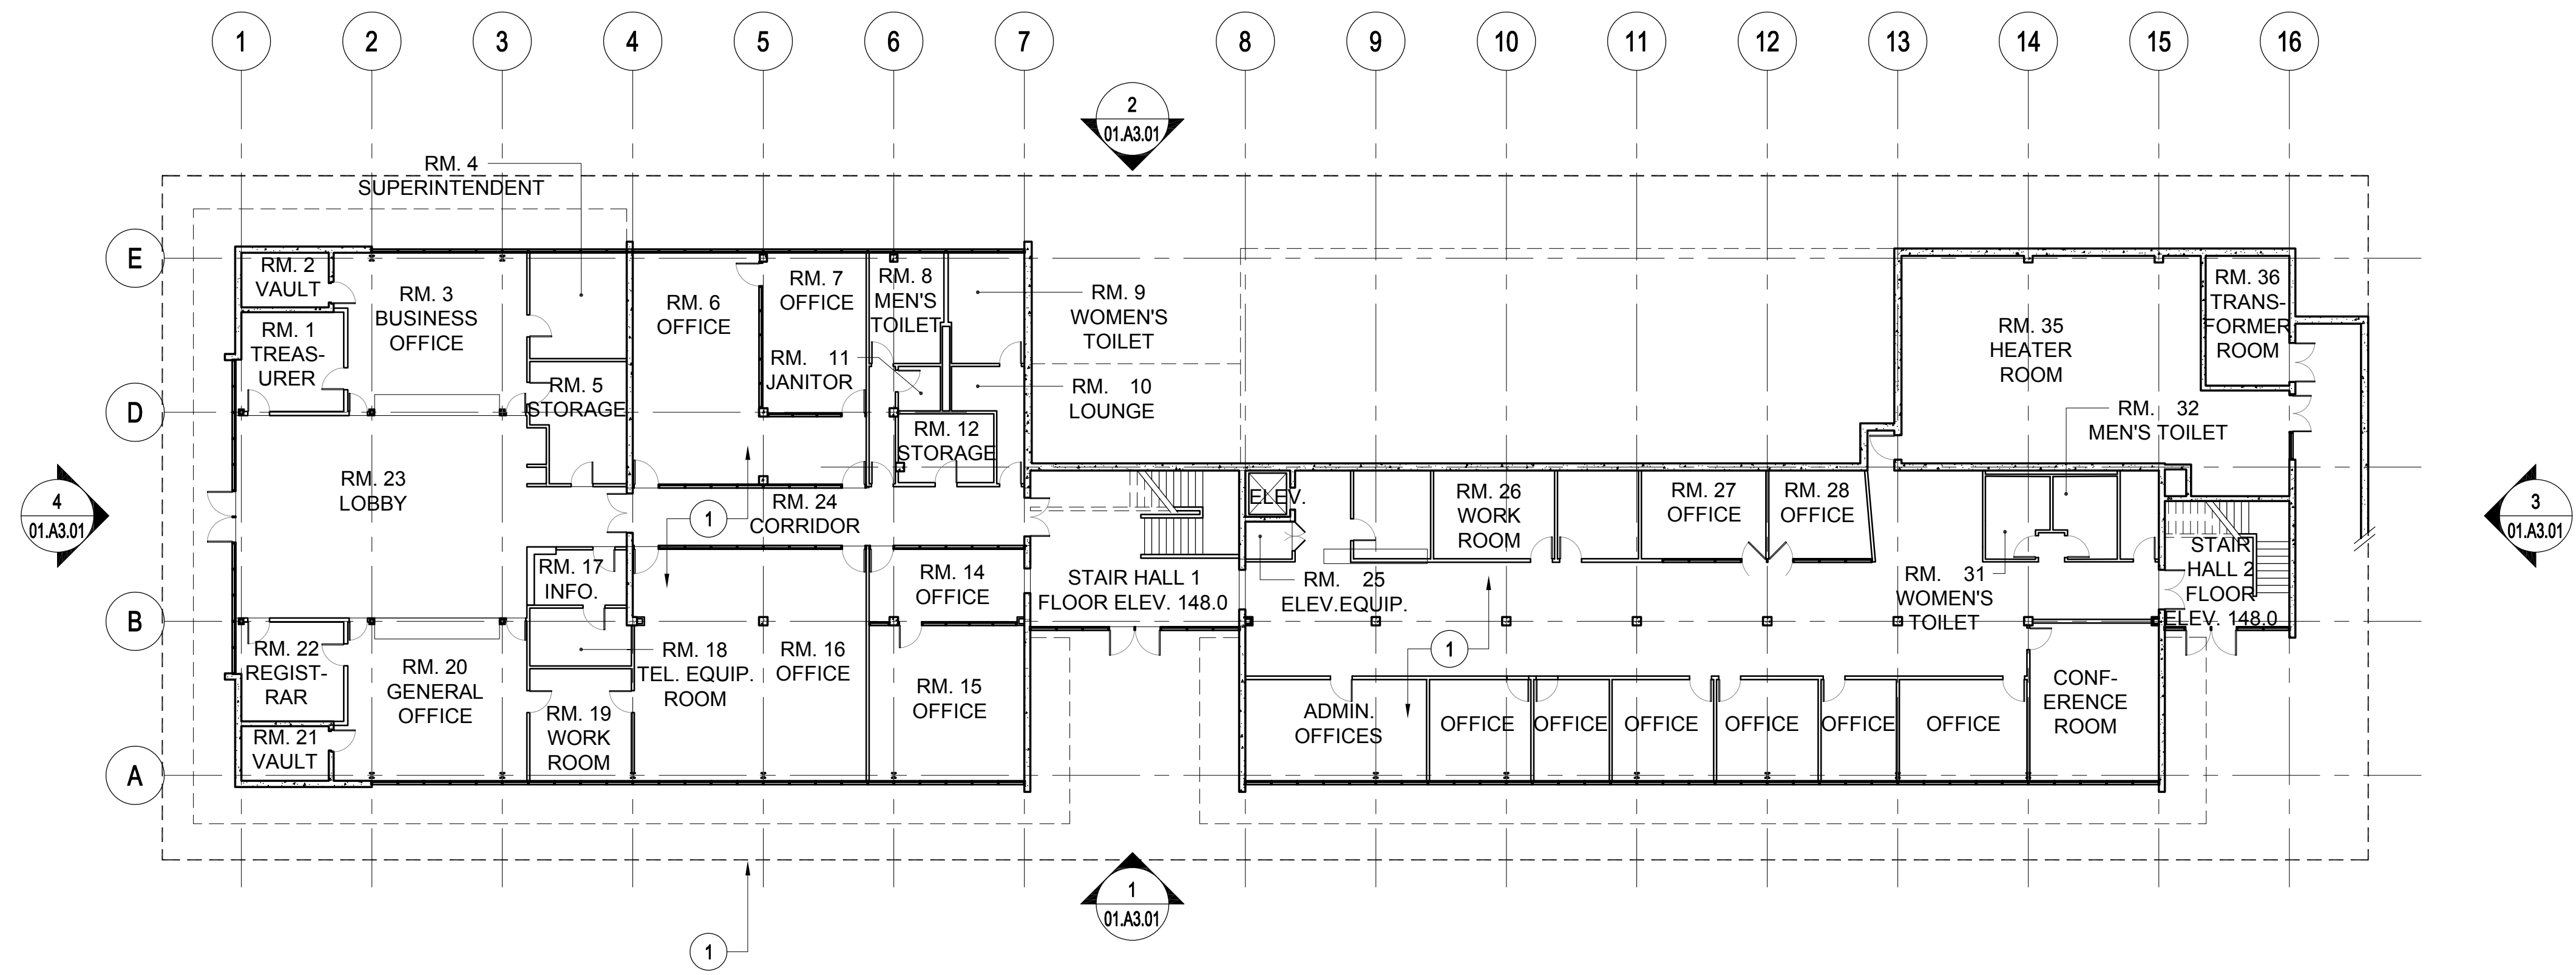

2 ADMINISTRATION BUILDING - LEVEL 01
1/16" = 1'-0"

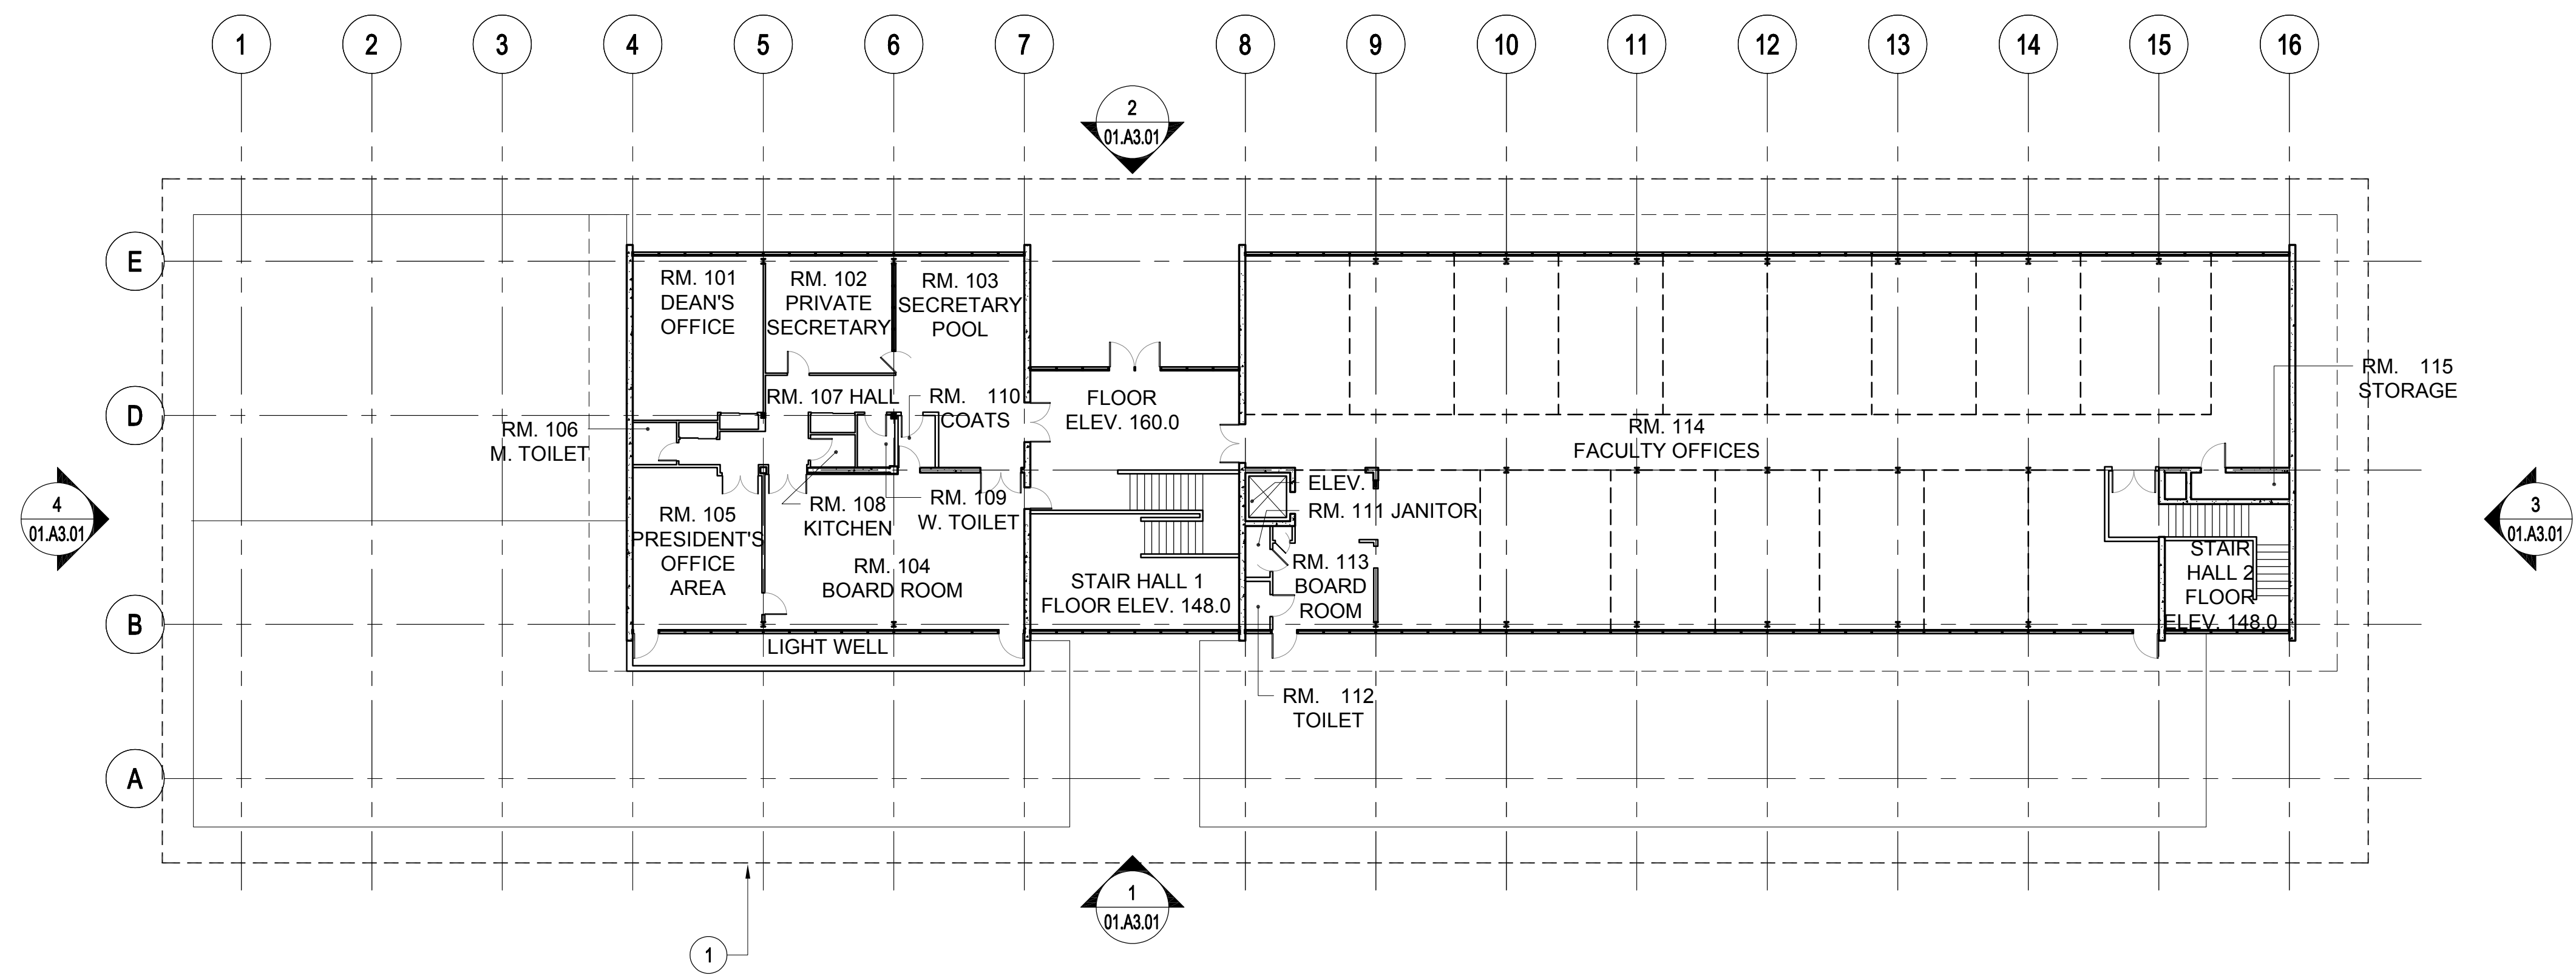

1 ADMINISTRATION BUILDING - LEVEL 02
1/16" = 1'-0"

SHEET NOTES

- 1 LIMIT OF FUTURE ACADEMIC BUILDING DEVELOPMENT SHOWN DASHED.




NORTH COAST
LAND HOLDINGS
L.L.C.
201 Seminary Drive
Mill Valley, CA 94941



REV	DATE	DESCRIPTION
10.05.2015		PLANNING SUBMITTAL SET
05.16.2016		PLANNING RESUBMITTAL SET
01.31.2020		PLANNING / MP RESUBM SET


THE SEMINARY
201 SEMINARY DRIVE
MILL VALLEY, CA 94941

KEY PLAN - SITE SOUTH

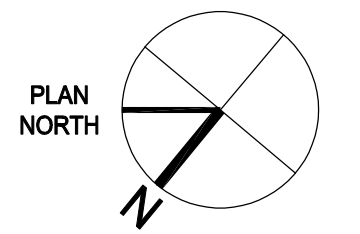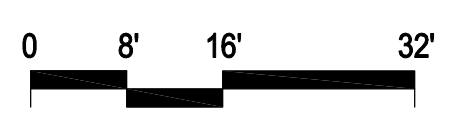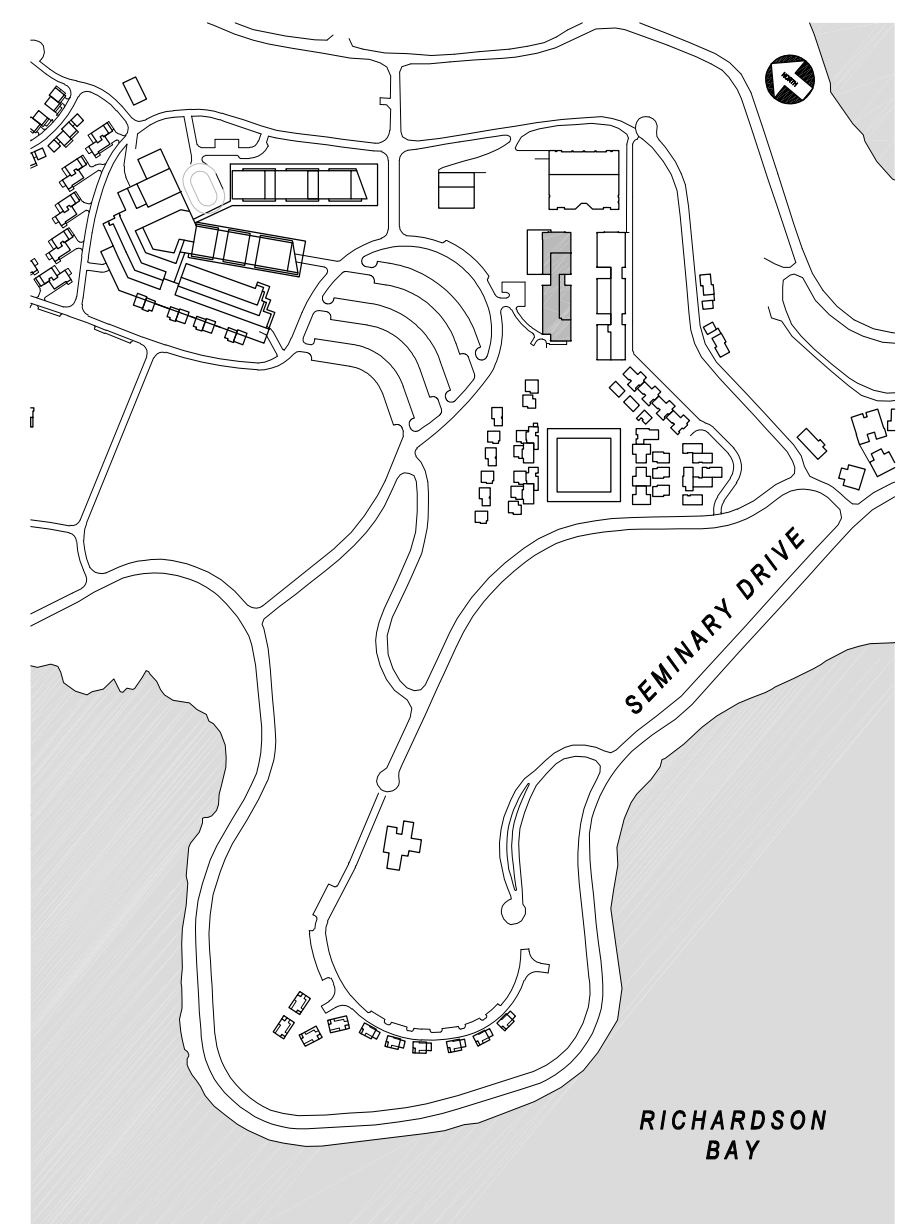


ADMIN. BUILDING
(EXISTING / MASTER PLAN)
FLOOR PLANS
1/16" = 1'-0"


SITE / BLDG. TYPE
01
SHEET NO.
A2.01

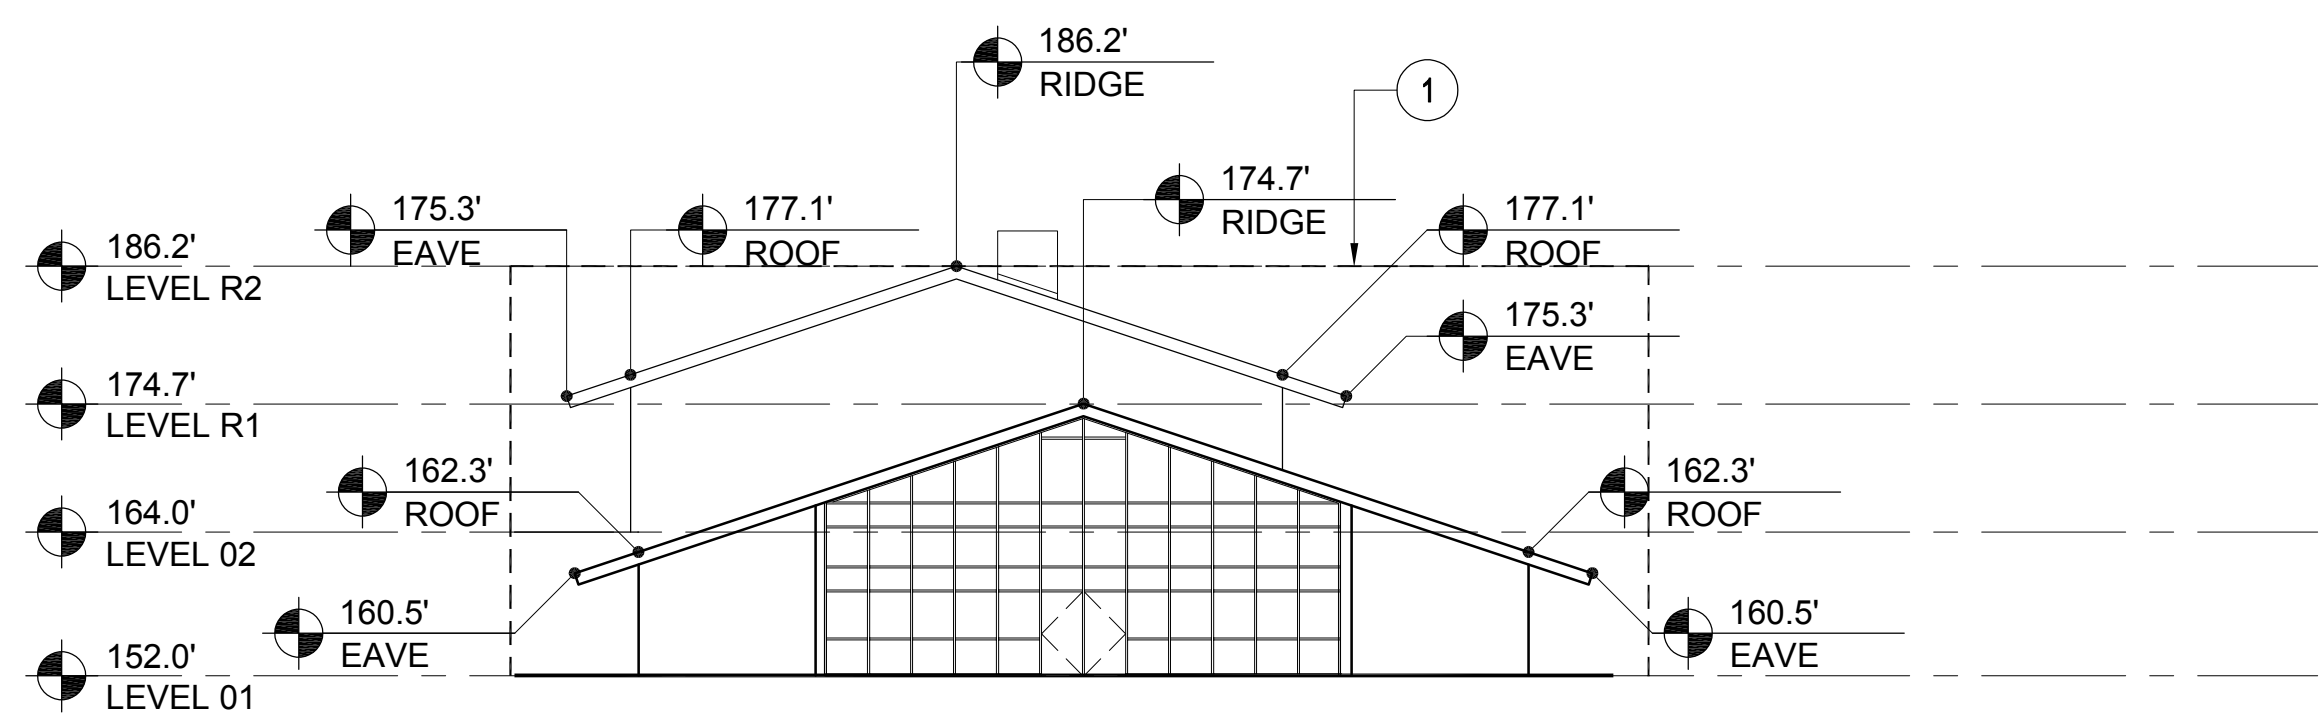


4 ADMIN. BUILDING - NORTH ELEVATION
1/16" = 1'-0"

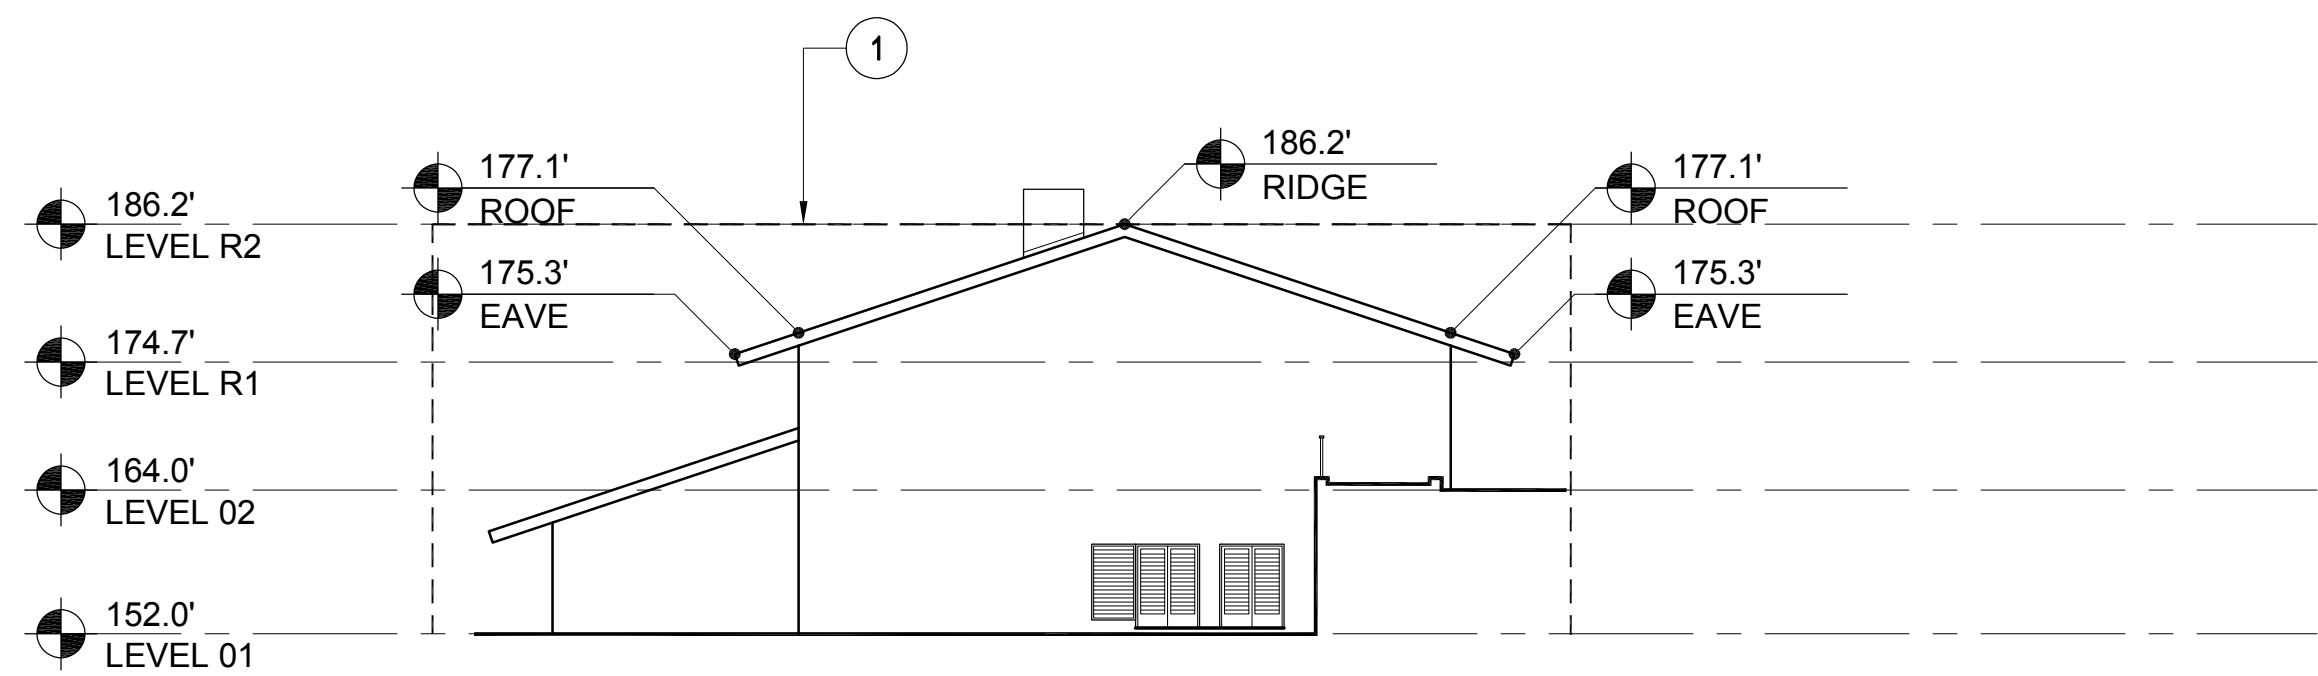

3 ADMIN. BUILDING - SOUTH ELEVATION
1/16" = 1'-0"

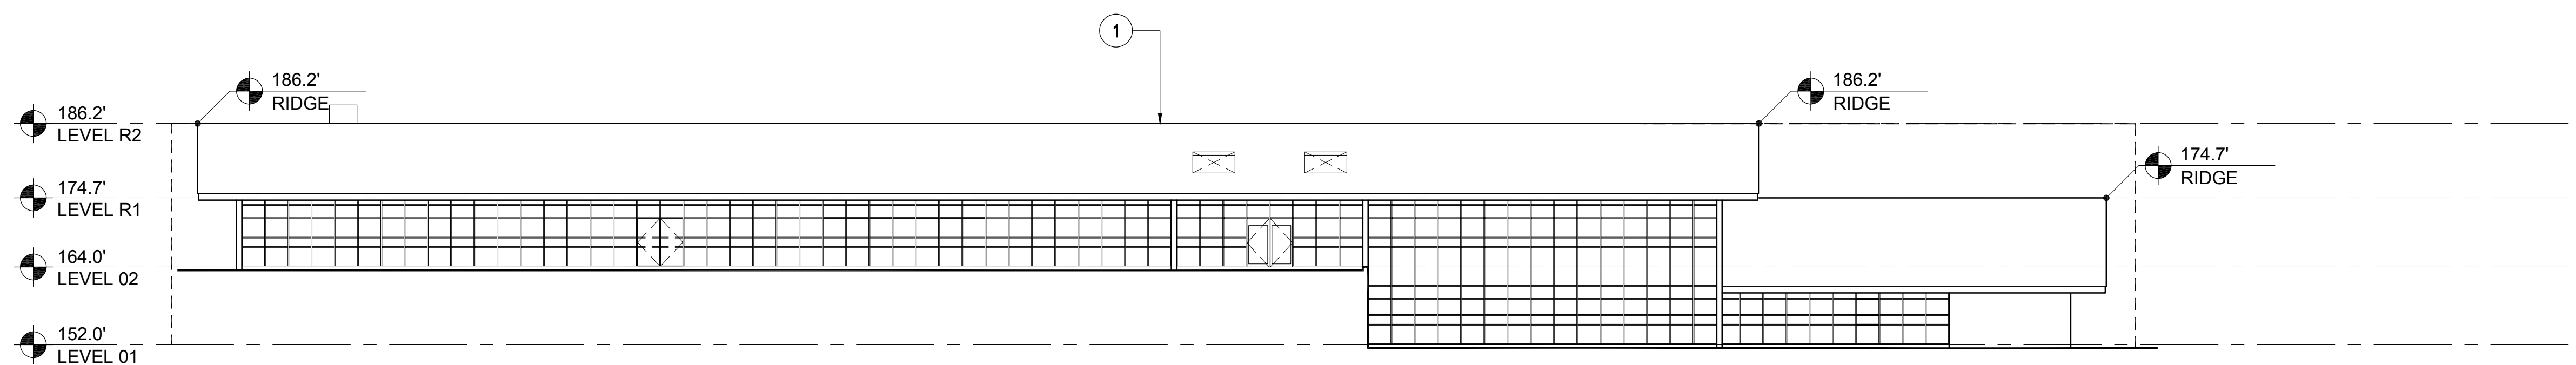

2 ADMIN. BUILDING - EAST ELEVATION
1/16" = 1'-0"

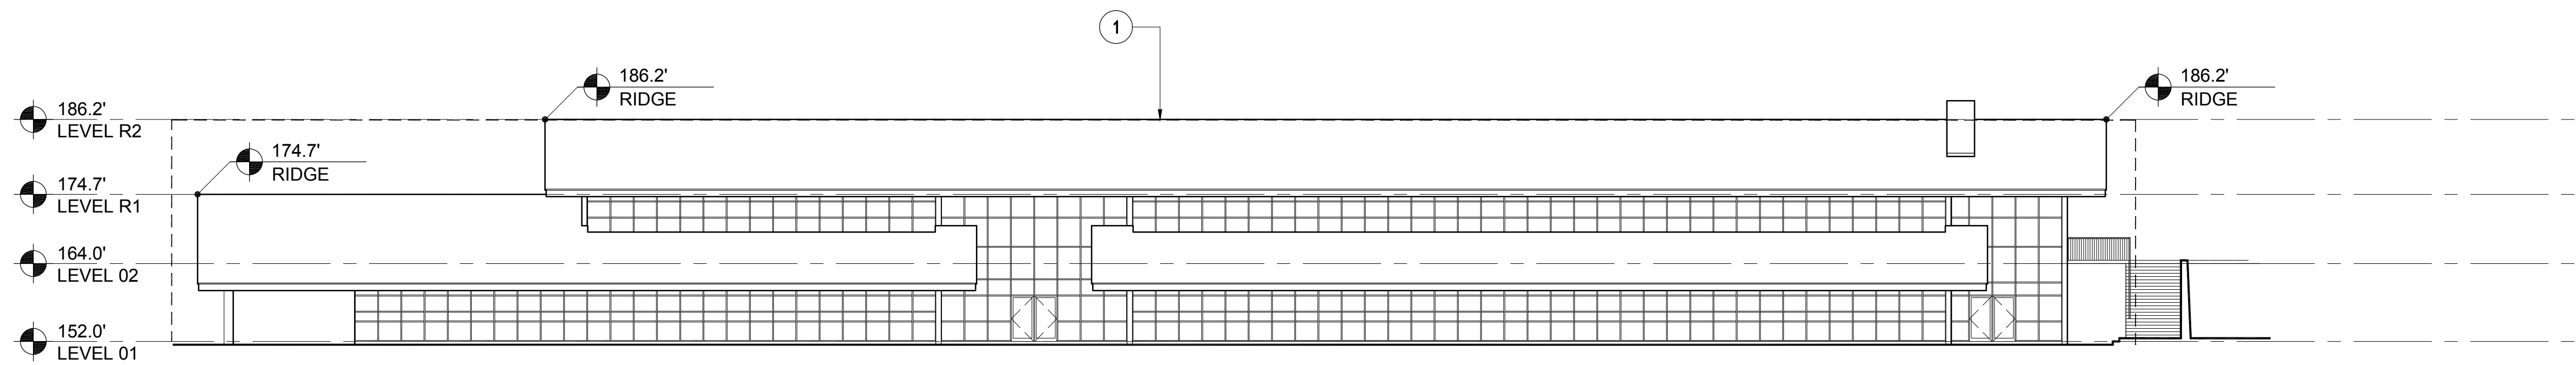

1 ADMIN. BUILDING - WEST ELEVATION
1/16" = 1'-0"

SHEET NOTES

- 1 LIMIT OF FUTURE ACADEMIC BUILDING DEVELOPMENT SHOWN DASHED.

NORTH COAST
LAND HOLDINGS
L.L.C.
201 Seminary Drive
Mill Valley, CA 94941



REV	DATE	DESCRIPTION
	10.05.2015	PLANNING SUBMITTAL SET
	05.16.2016	PLANNING RESUBMITTAL SET
	01.31.2020	PLANNING / MP RESUBM SET

THE SEMINARY
201 SEMINARY DRIVE
MILL VALLEY, CA 94941


KEY PLAN - SITE SOUTH




ADMIN. BUILDING
(EXISTING / MASTER PLAN)
EXTERIOR ELEVATIONS
1/16" = 1'-0"



SITE / BLDG. TYPE
01
SHEET NO.
A3.01

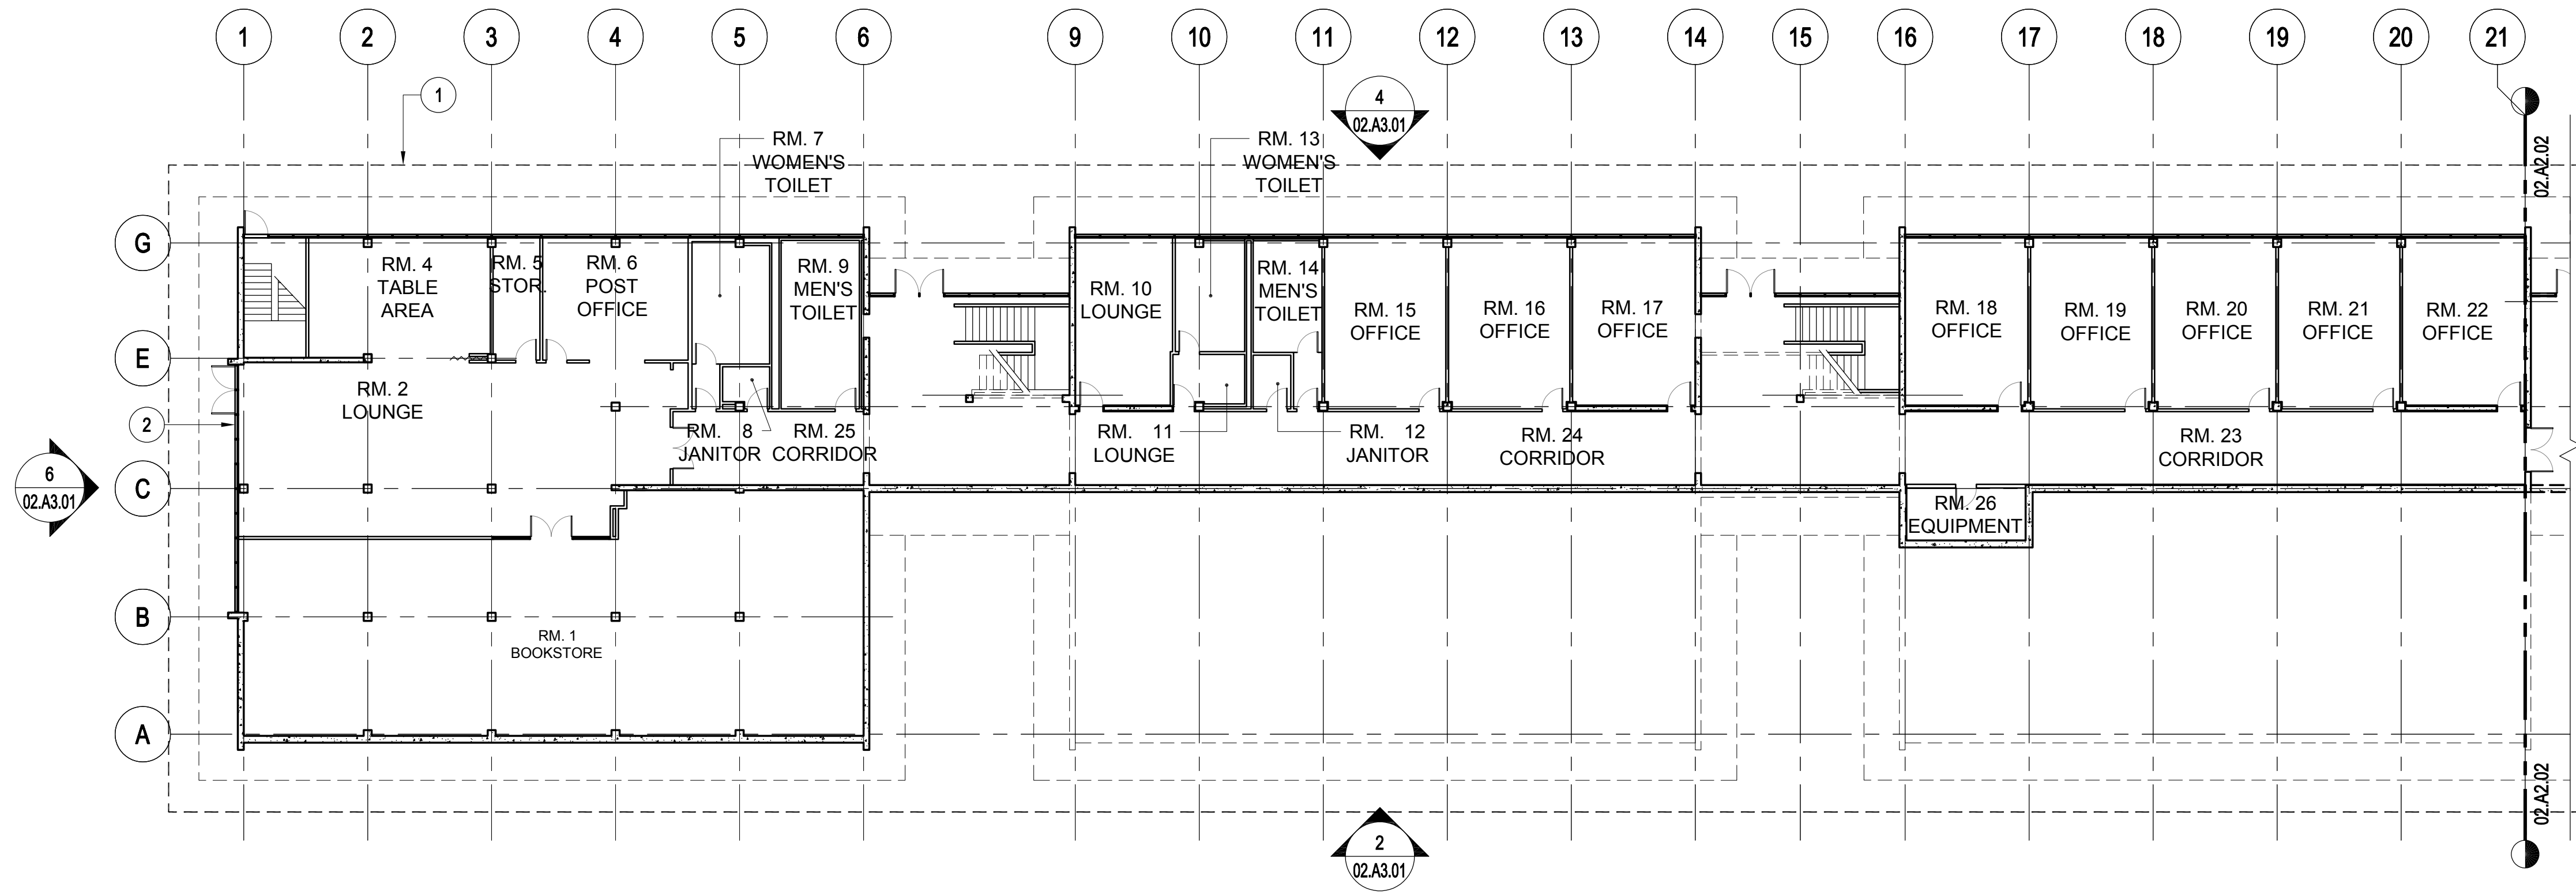

2 ACADEMIC BUILDING - LEVEL 01
1/16" = 1'-0"

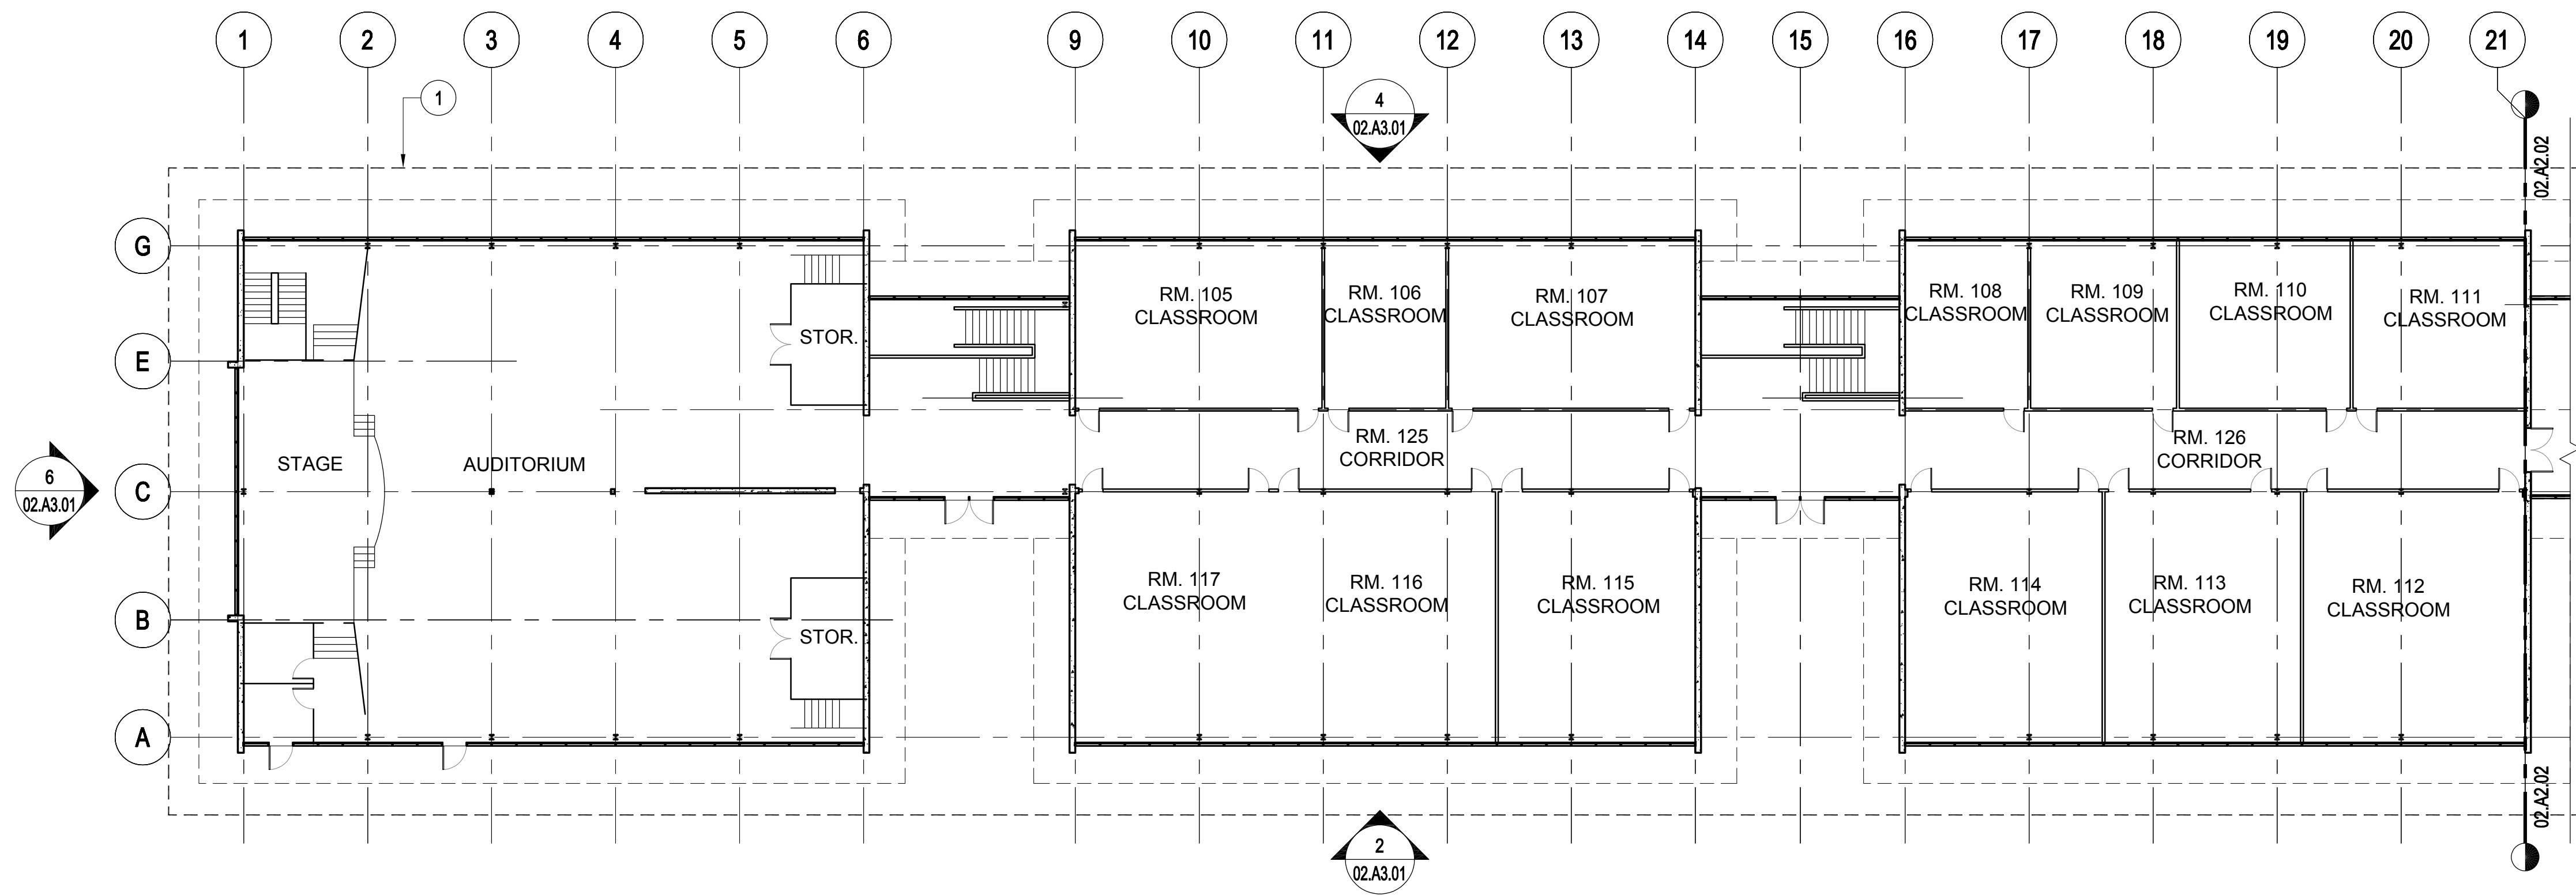

1 ACADEMIC BUILDING - LEVEL 02
1/16" = 1'-0"

SHEET NOTES

- 1 LIMIT OF FUTURE ACADEMIC BUILDING DEVELOPMENT SHOWN DASHED.

NORTH COAST LAND HOLDINGS L.L.C.

201 Seminary Drive
Mill Valley, CA 94941




REV	DATE	DESCRIPTION
10.05.2015		PLANNING SUBMITTAL SET
05.16.2016		PLANNING RESUBMITTAL SET
01.31.2020		PLANNING / MP RESUBM SET

THE SEMINARY


201 SEMINARY DRIVE
MILL VALLEY, CA 94941

KEY PLAN - SITE SOUTH

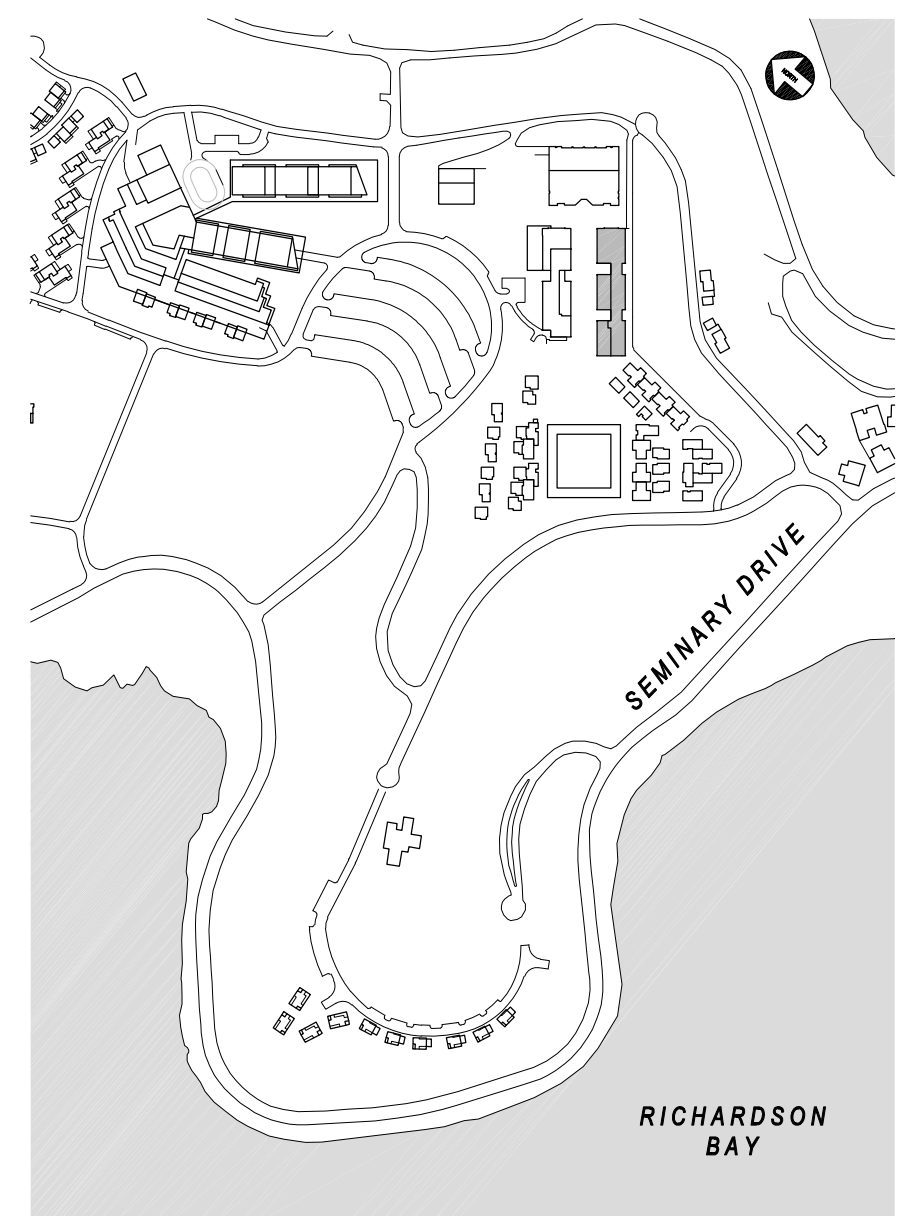

ACADEMIC BUILDING (EXISTING / MASTER PLAN) FLOOR PLANS

1/16" = 1'-0"

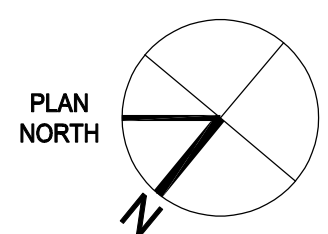


SITE / BLDG. TYPE


02

SHEET NO.

A2.01

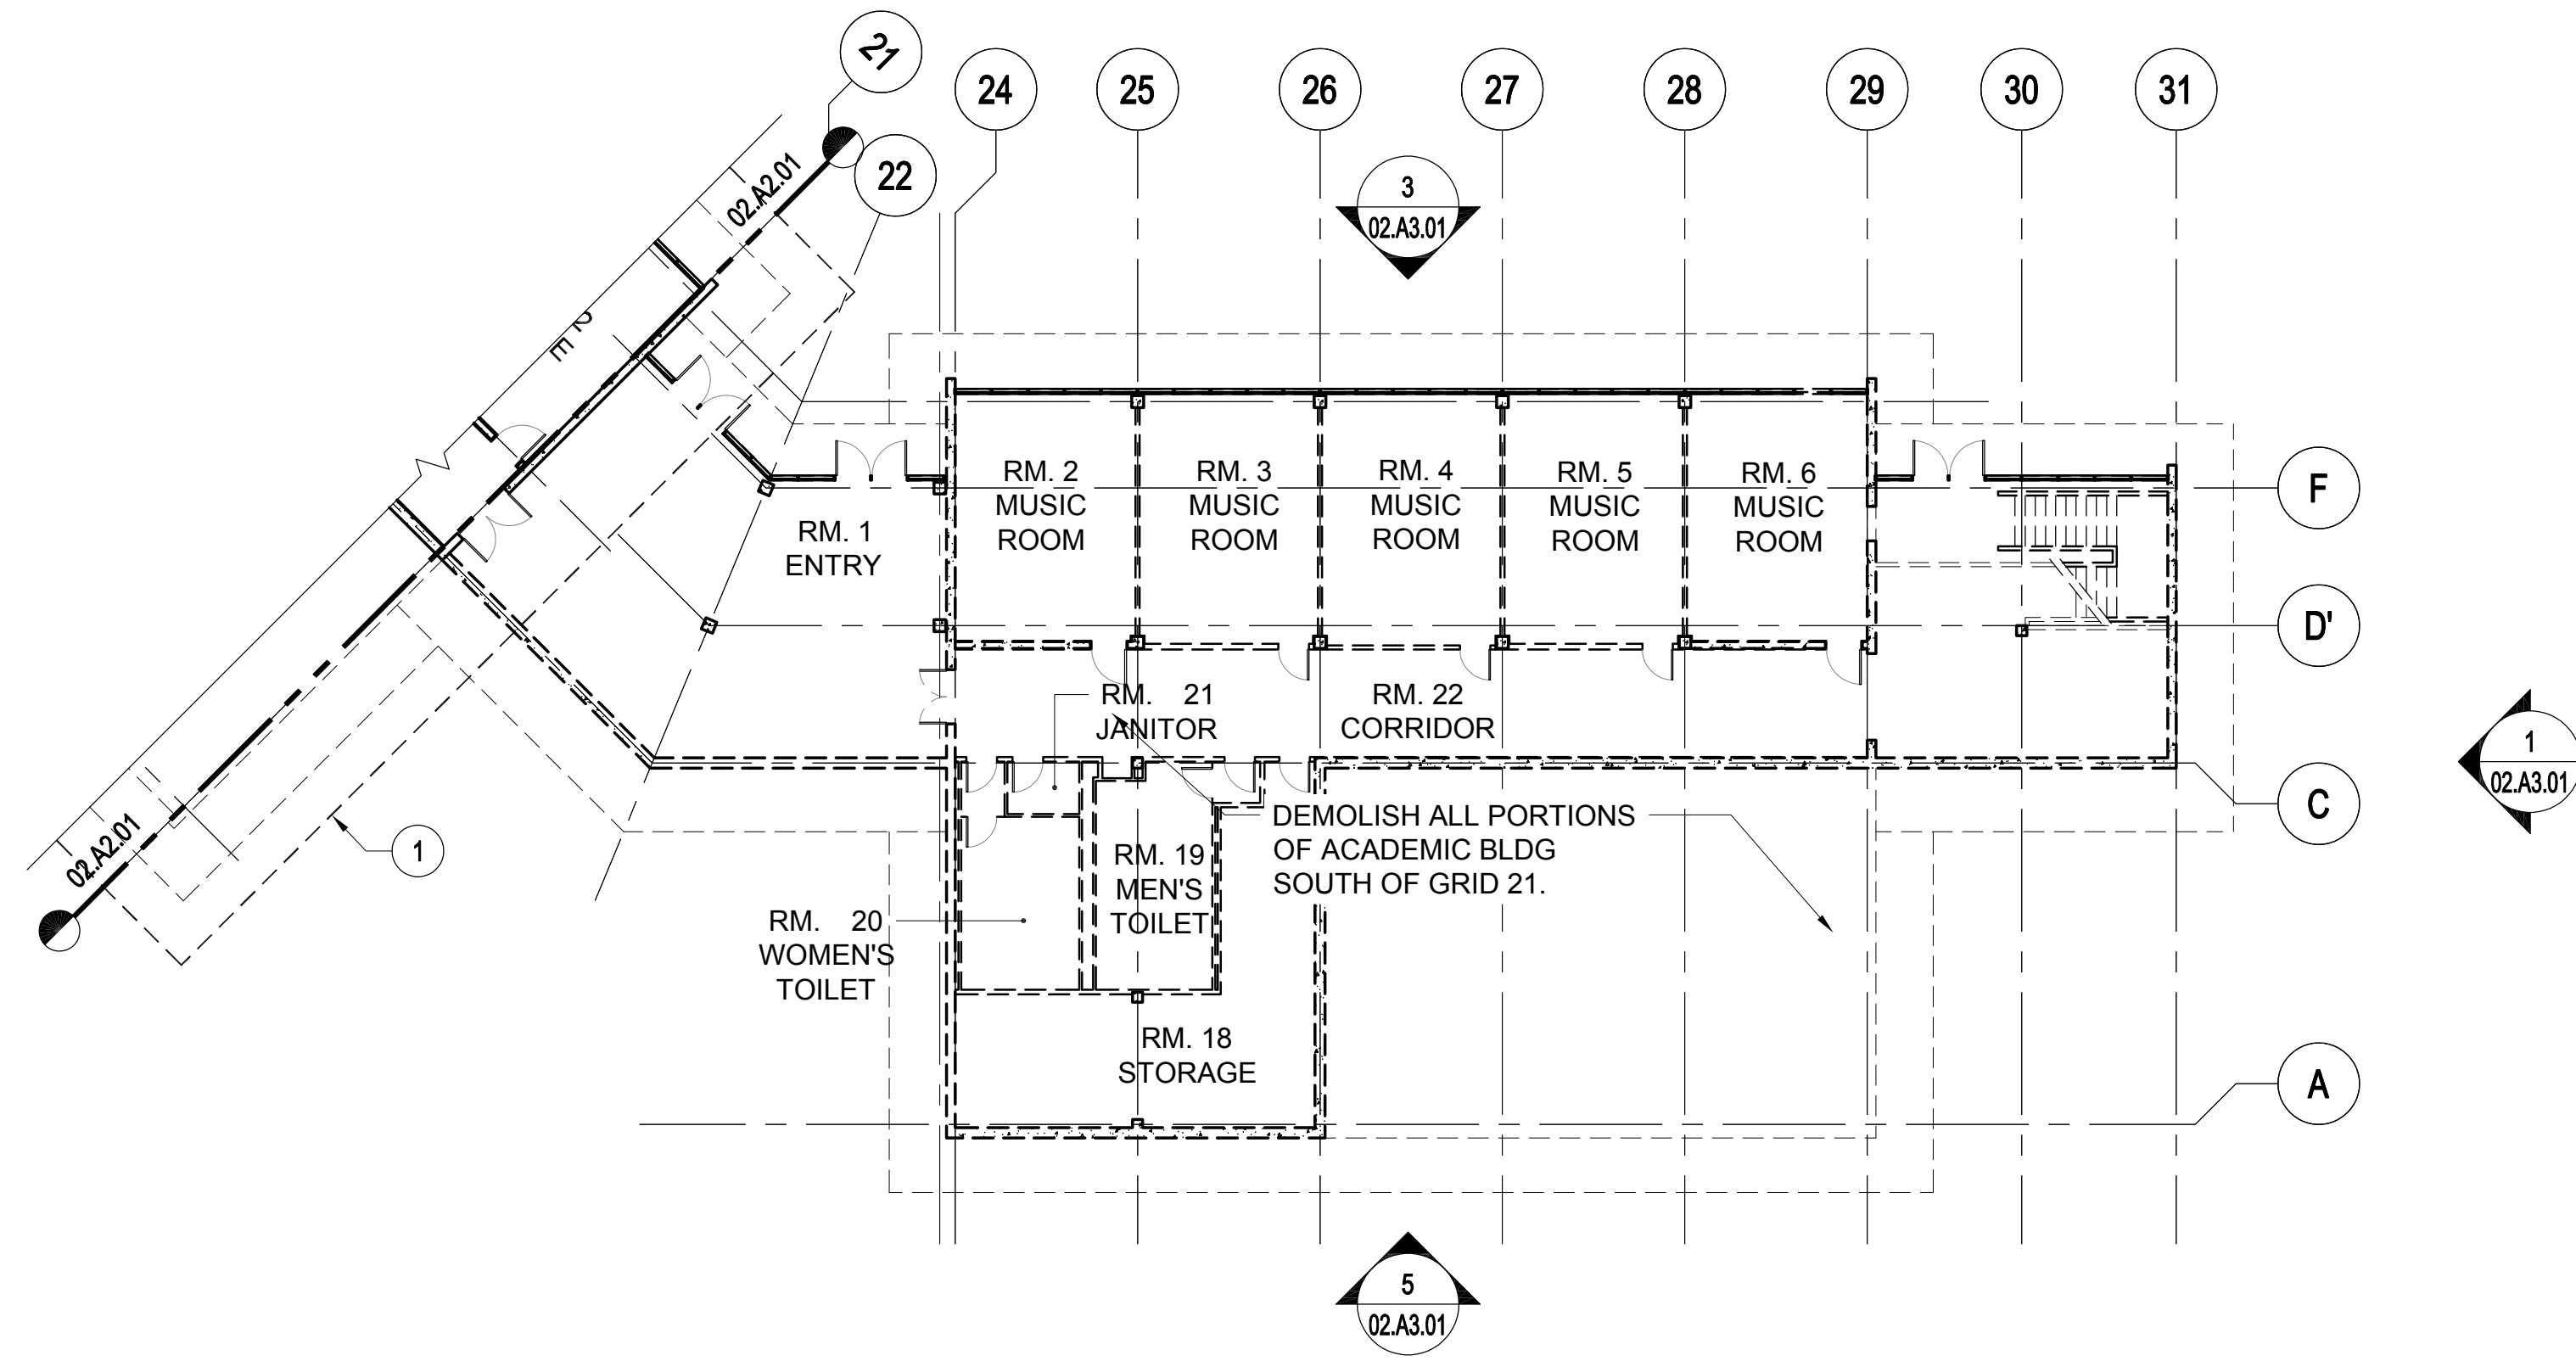

2 ACADEMIC BUILDING - LEVEL 01 (SOUTH)
1/16" = 1'-0"


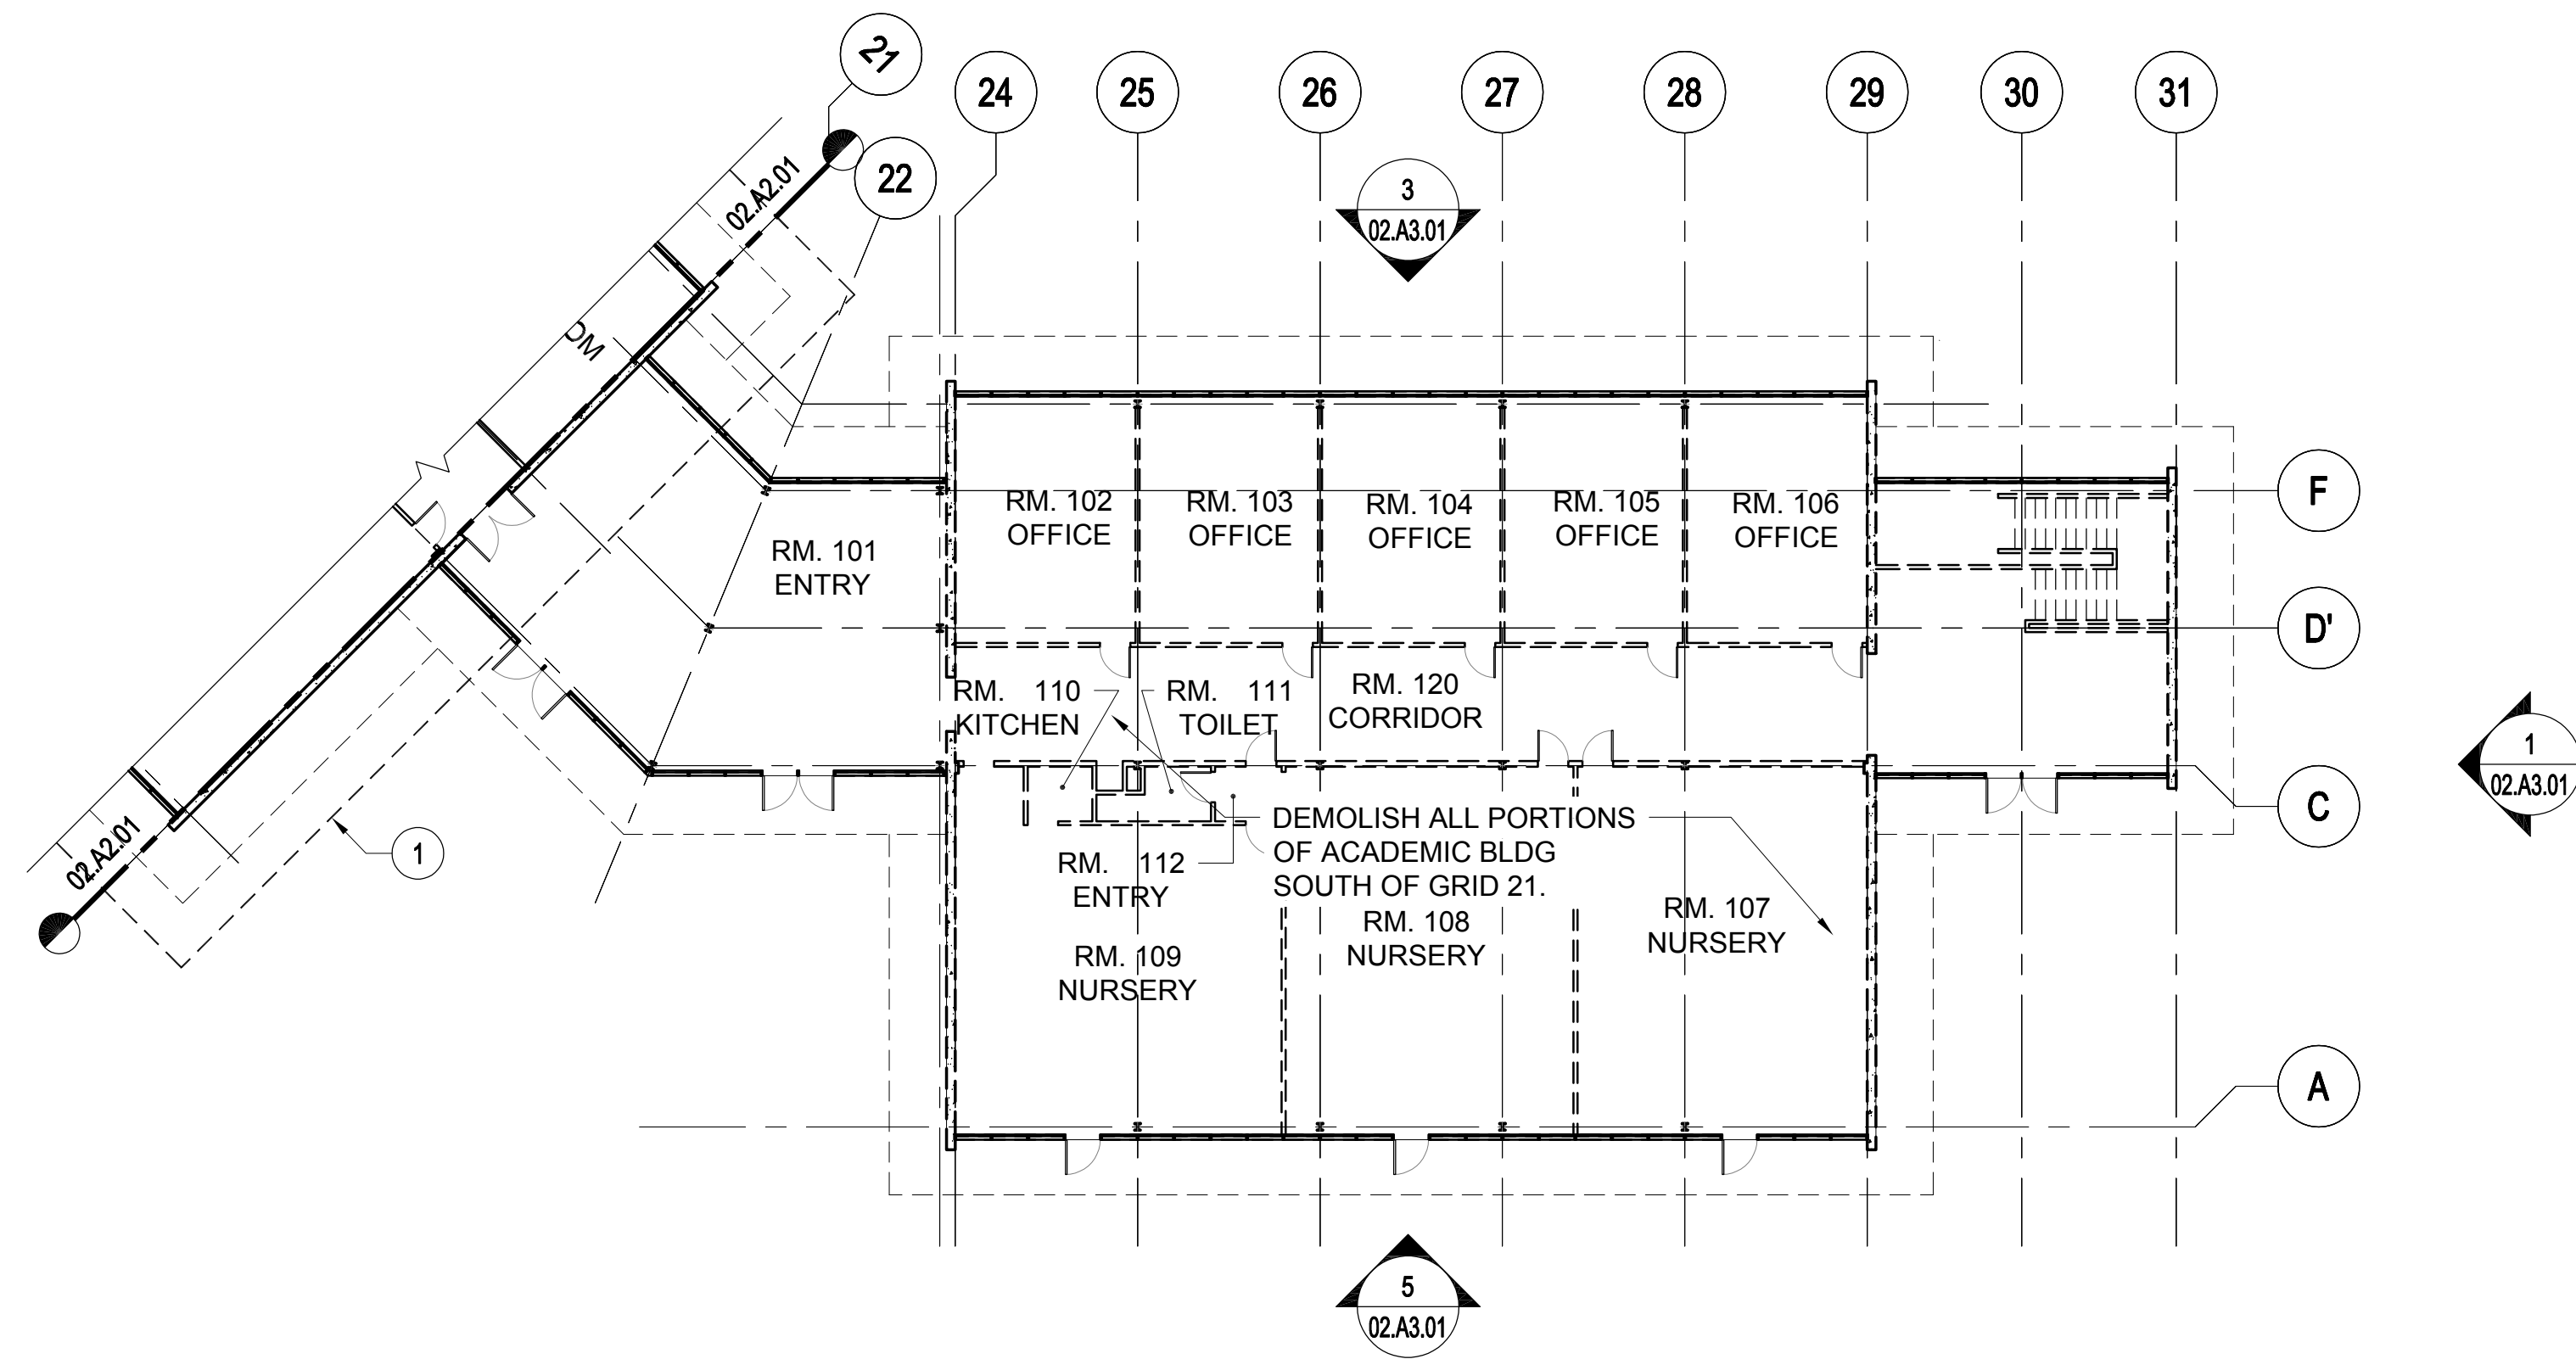


1 ACADEMIC BUILDING - LEVEL 02 (SOUTH)
1/16" = 1'-0"

SHEET NOTES

- 1 LIMIT OF FUTURE ACADEMIC BUILDING DEVELOPMENT SHOWN DASHED.

KEY PLAN - SITE SOUTH

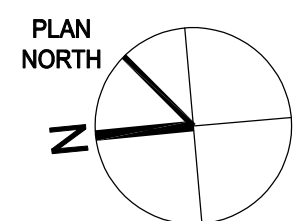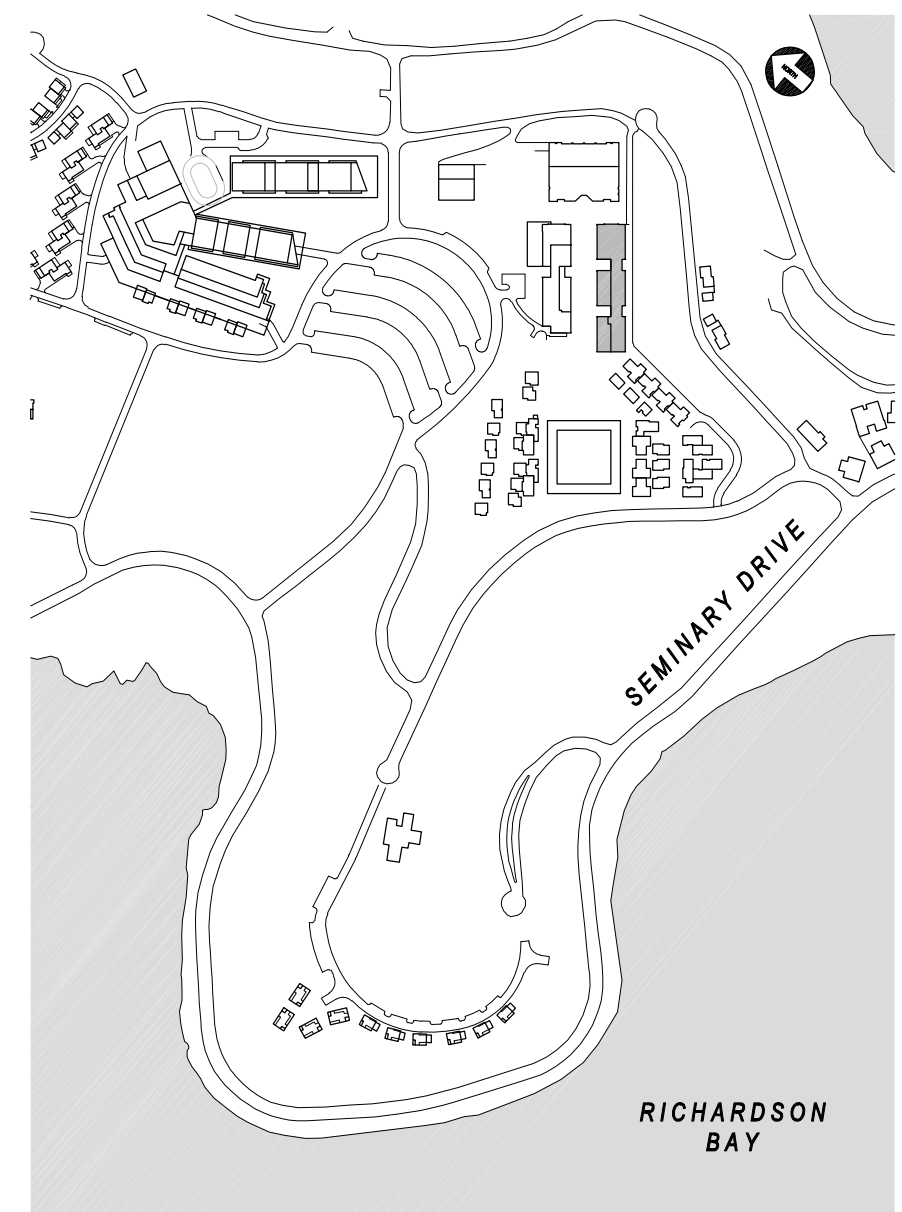

NORTH COAST LAND HOLDINGS L.L.C.

201 Seminary Drive
Mill Valley, CA 94941



REV	DATE	DESCRIPTION
	10.05.2015	PLANNING SUBMITTAL SET
	05.16.2016	PLANNING RESUBMITTAL SET
	01.31.2020	PLANNING / MP RESUBM SET

THE SEMINARY

201 SEMINARY DRIVE
MILL VALLEY, CA 94941

ACADEMIC BUILDING (EXISTING / MASTERPLAN) FLOOR PLANS



1/16" = 1'-0"

SITE / BLDG. TYPE


02

SHEET NO.

A2.02

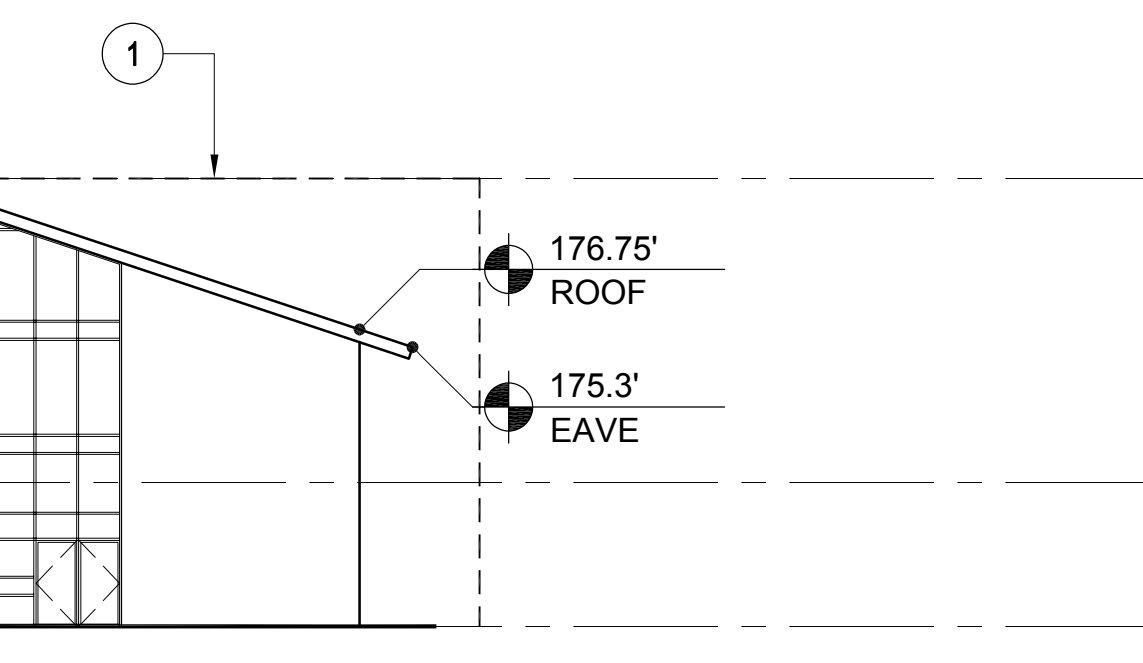
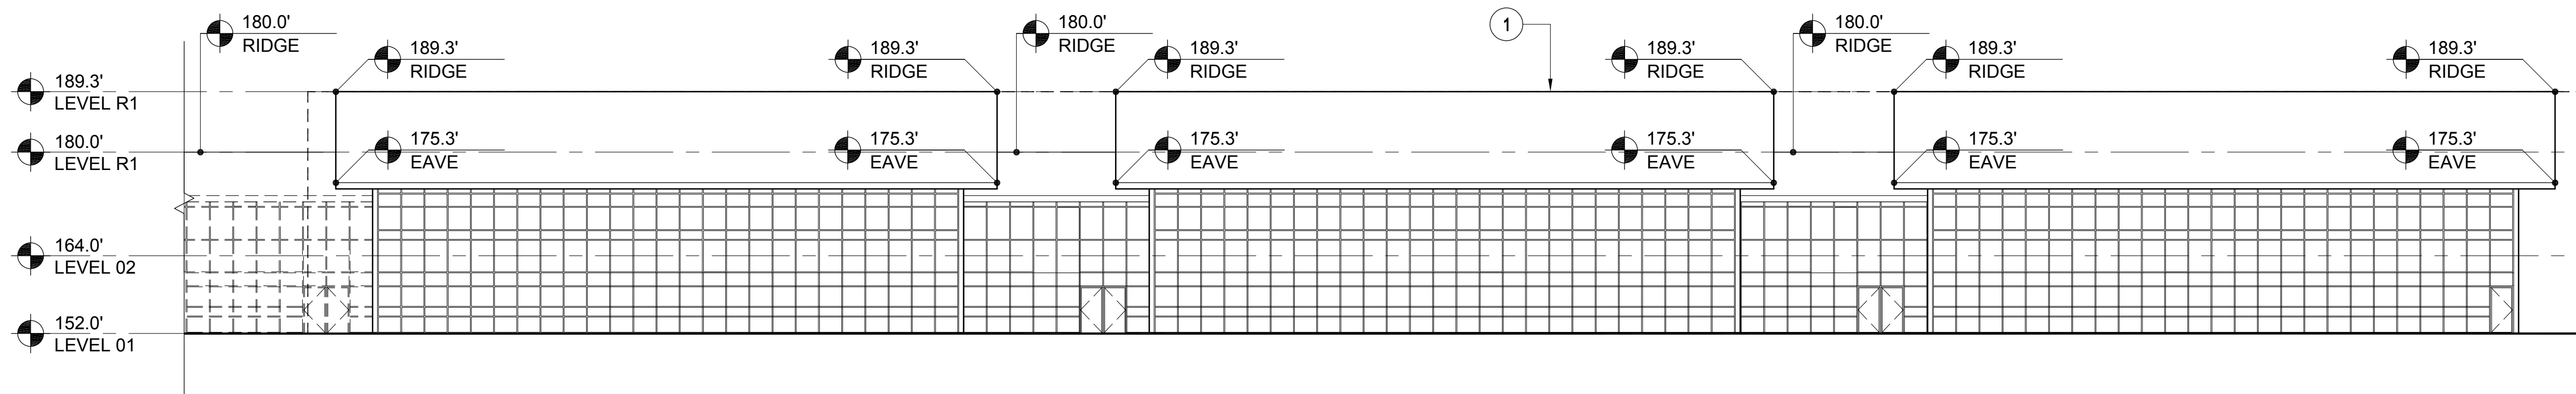


6 ACADEMIC BUILDING - NORTH ELEVATION
1/16" = 1'-0"

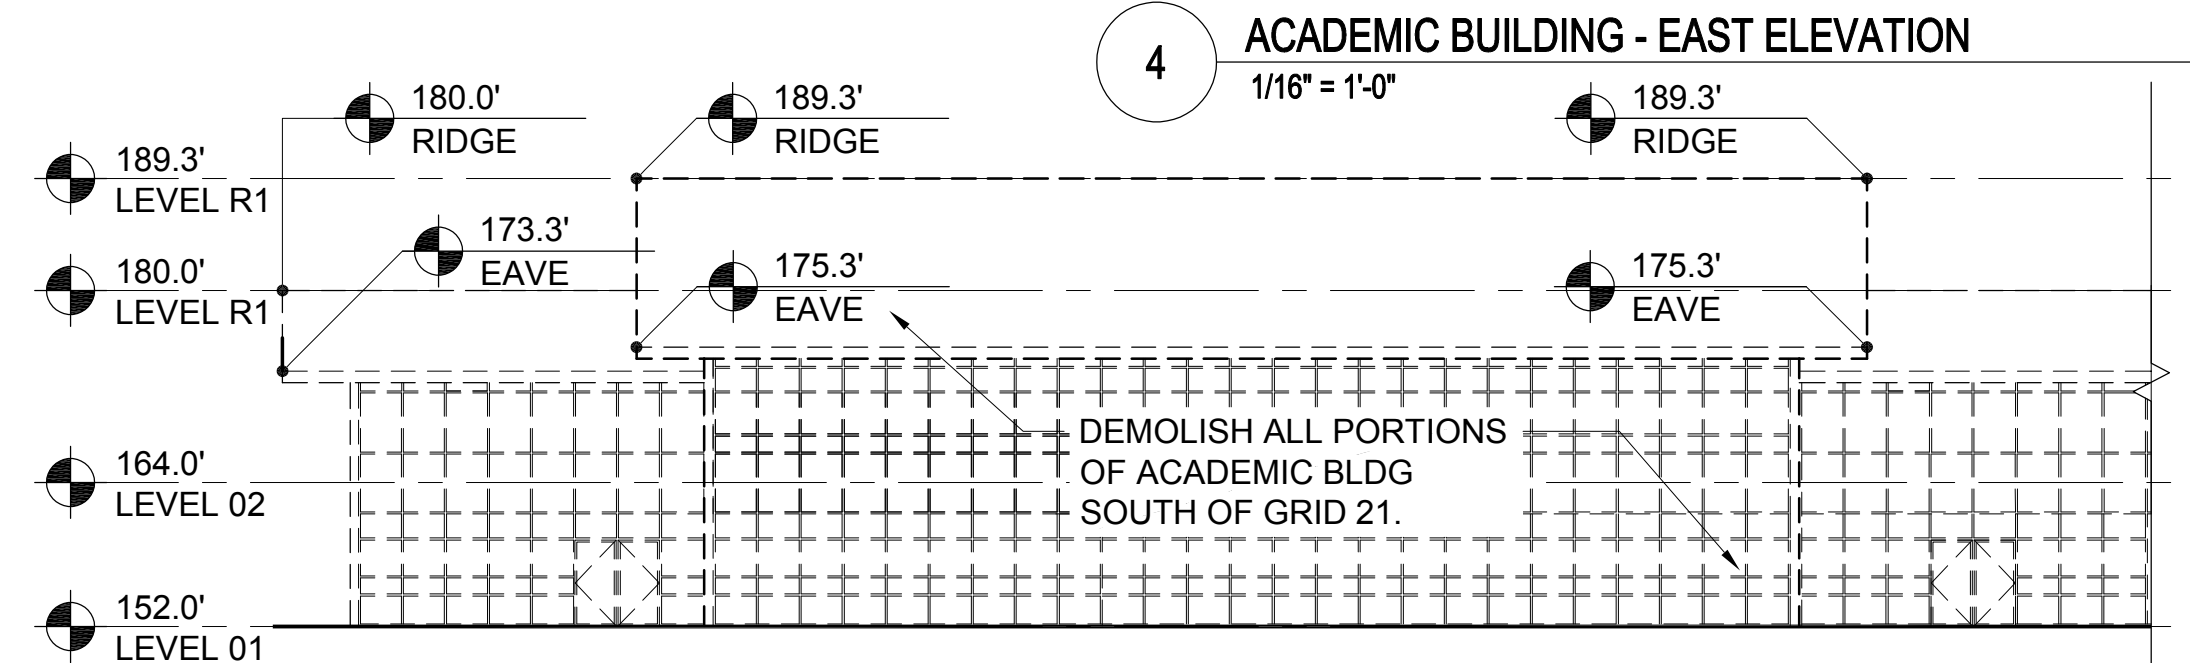


4 ACADEMIC BUILDING - EAST ELEVATION
1/16" = 1'-0"

3 ACADEMIC BUILDING - EAST ELEVATION (SOUTH)
1/16" = 1'-0"

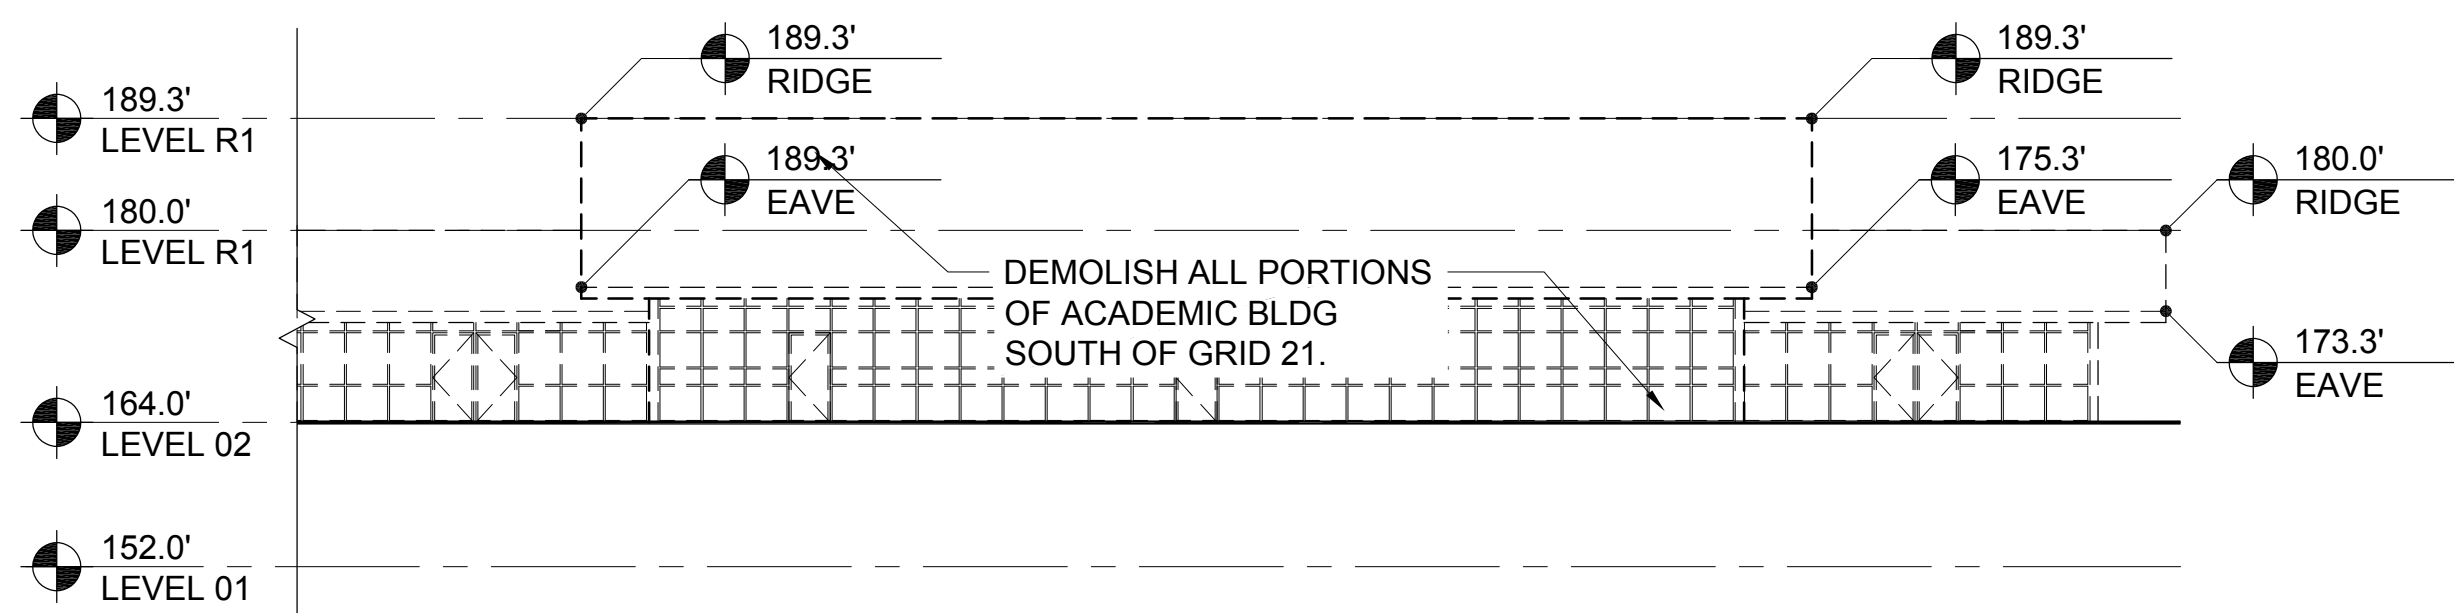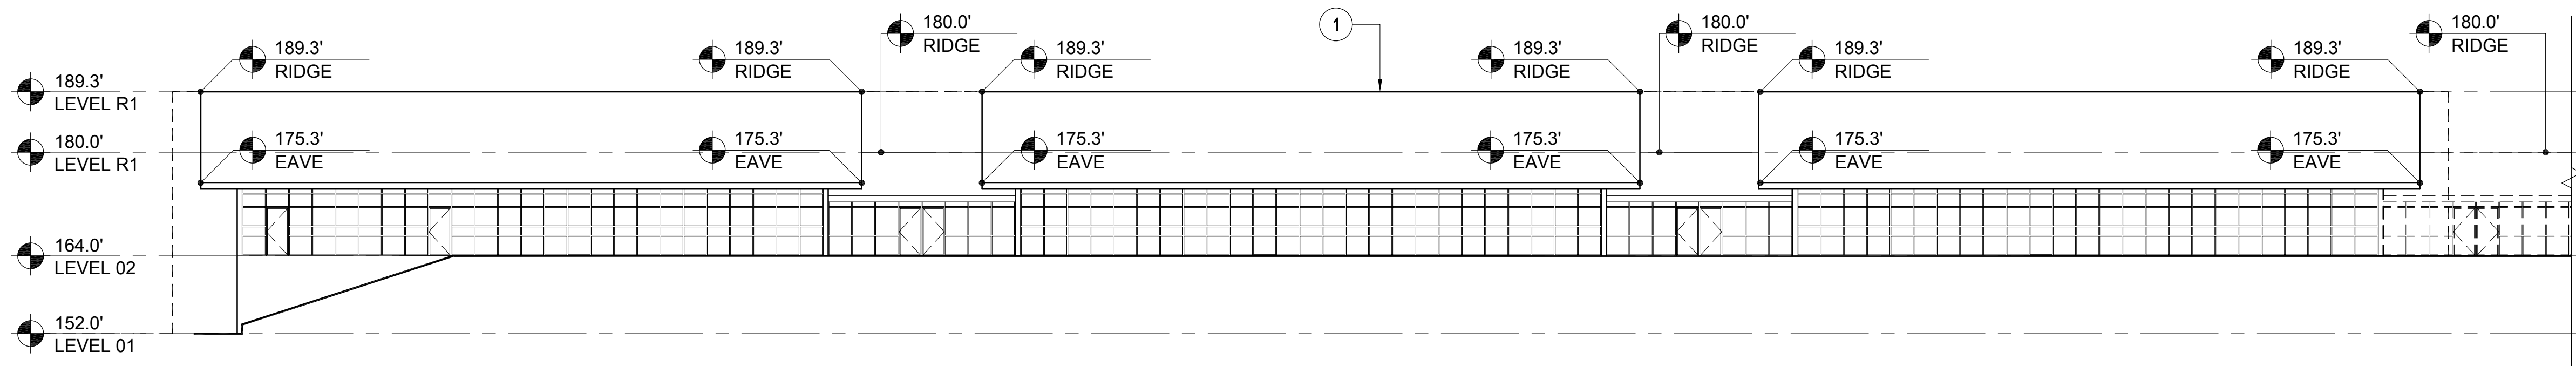

5 ACADEMIC BUILDING - WEST ELEVATION (SOUTH)
1/16" = 1'-0"

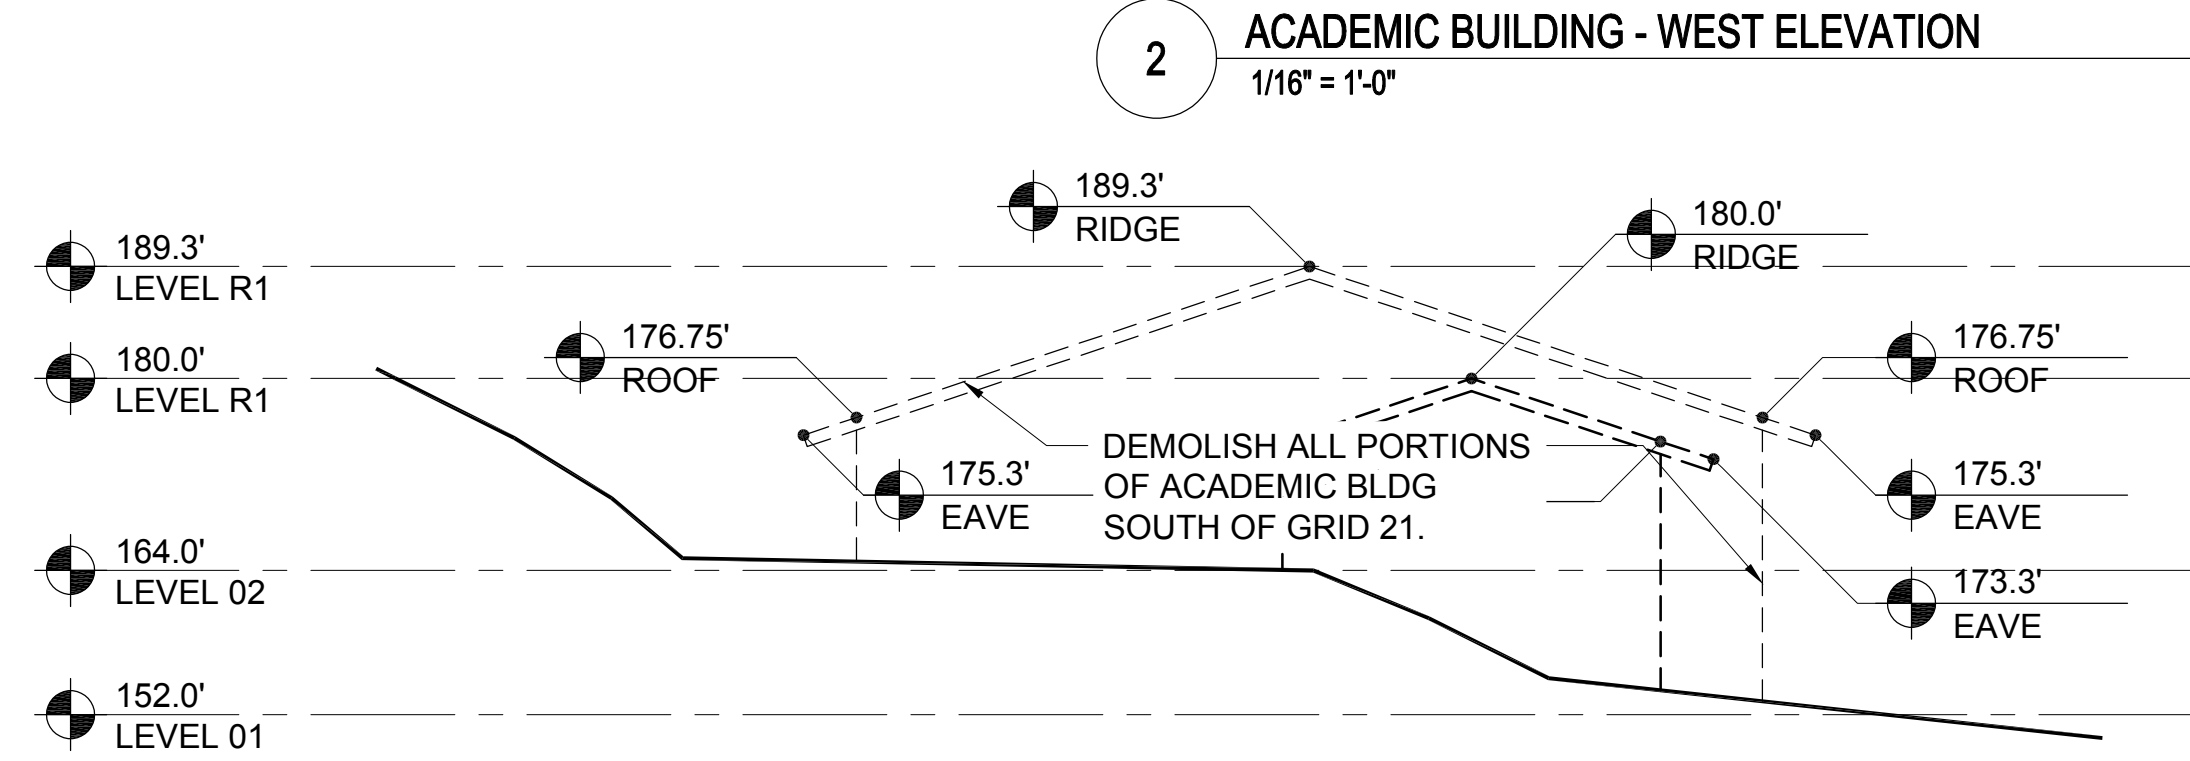

2 ACADEMIC BUILDING - WEST ELEVATION
1/16" = 1'-0"

1 ACADEMIC BUILDING - SOUTH ELEVATION
1/16" = 1'-0"

SHEET NOTES

1 LIMIT OF FUTURE ACADEMIC BUILDING DEVELOPMENT SHOWN DASHED.

NORTH COAST LAND HOLDINGS L.L.C.

201 Seminary Drive
Mill Valley, CA 94941



REV	DATE	DESCRIPTION
10.05.2015		PLANNING SUBMITTAL SET
05.16.2016		PLANNING RESUBMITTAL SET
01.31.2020		PLANNING / MP RESUBM SET

THE SEMINARY

201 SEMINARY DRIVE
MILL VALLEY, CA 94941

KEY PLAN - SITE SOUTH



ACADEMIC BUILDING (EXISTING / MASTERPLAN) EXTERIOR ELEVATIONS


1/16" = 1'-0"

SITE / BLDG. TYPE


02

SHEET NO.


A3.01

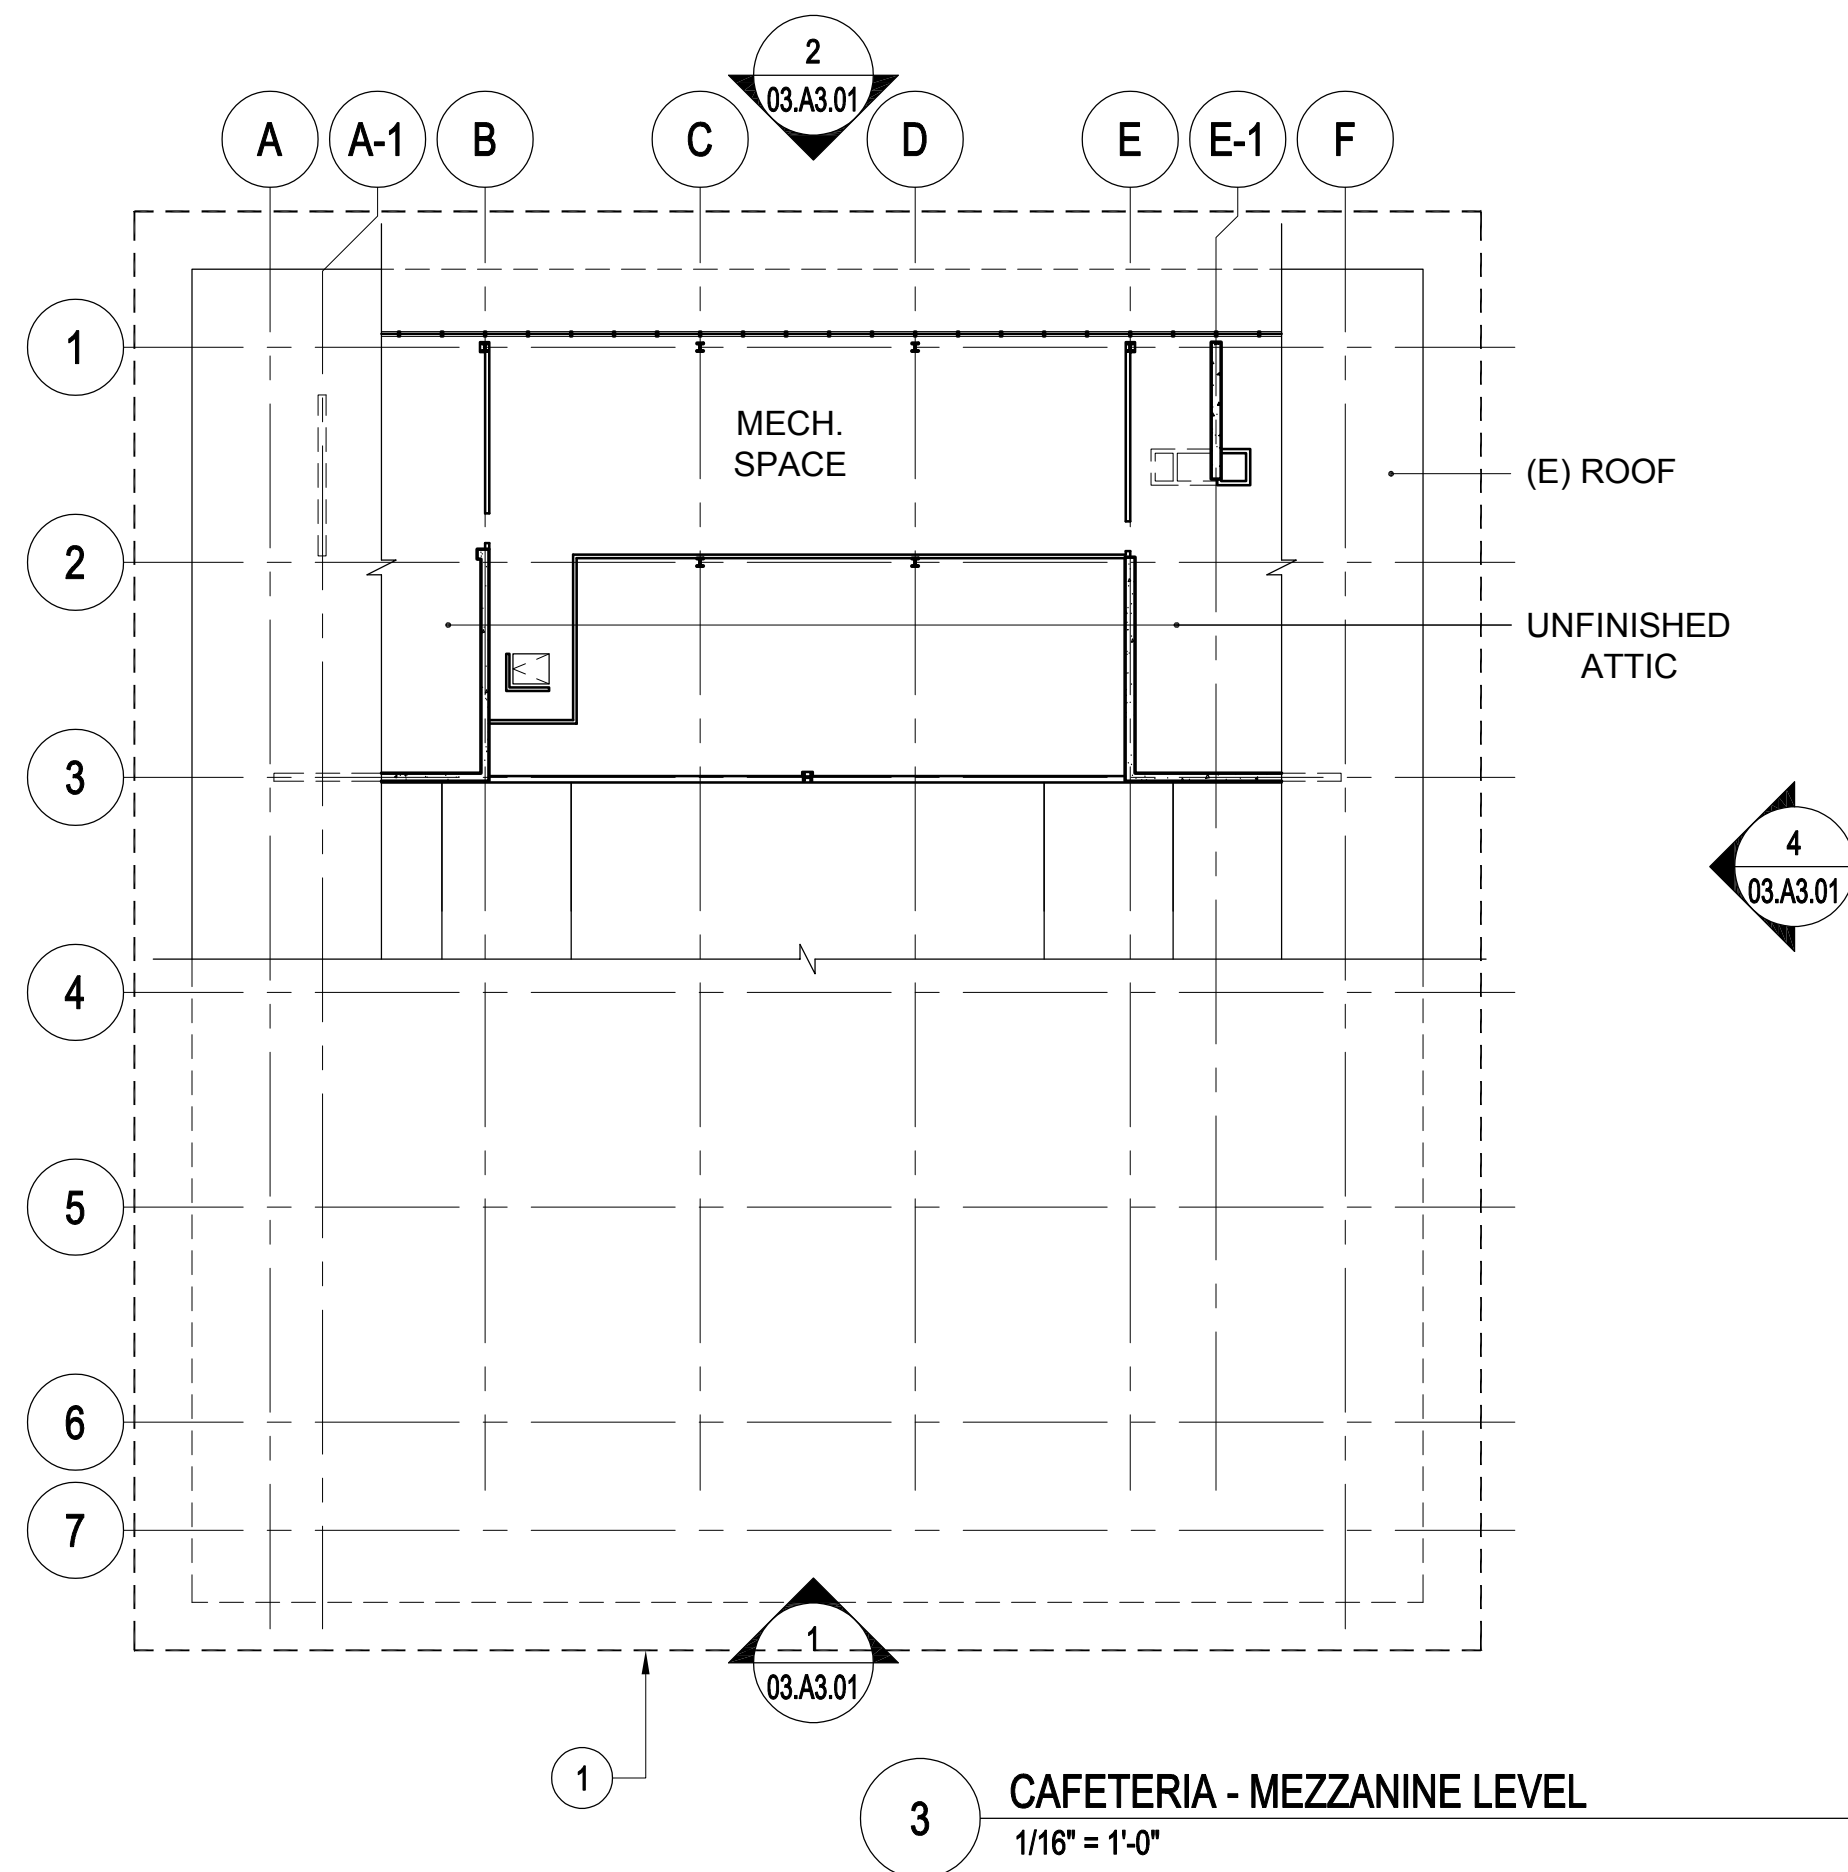

3 CAFETERIA - MEZZANINE LEVEL
1/16" = 1'-0"

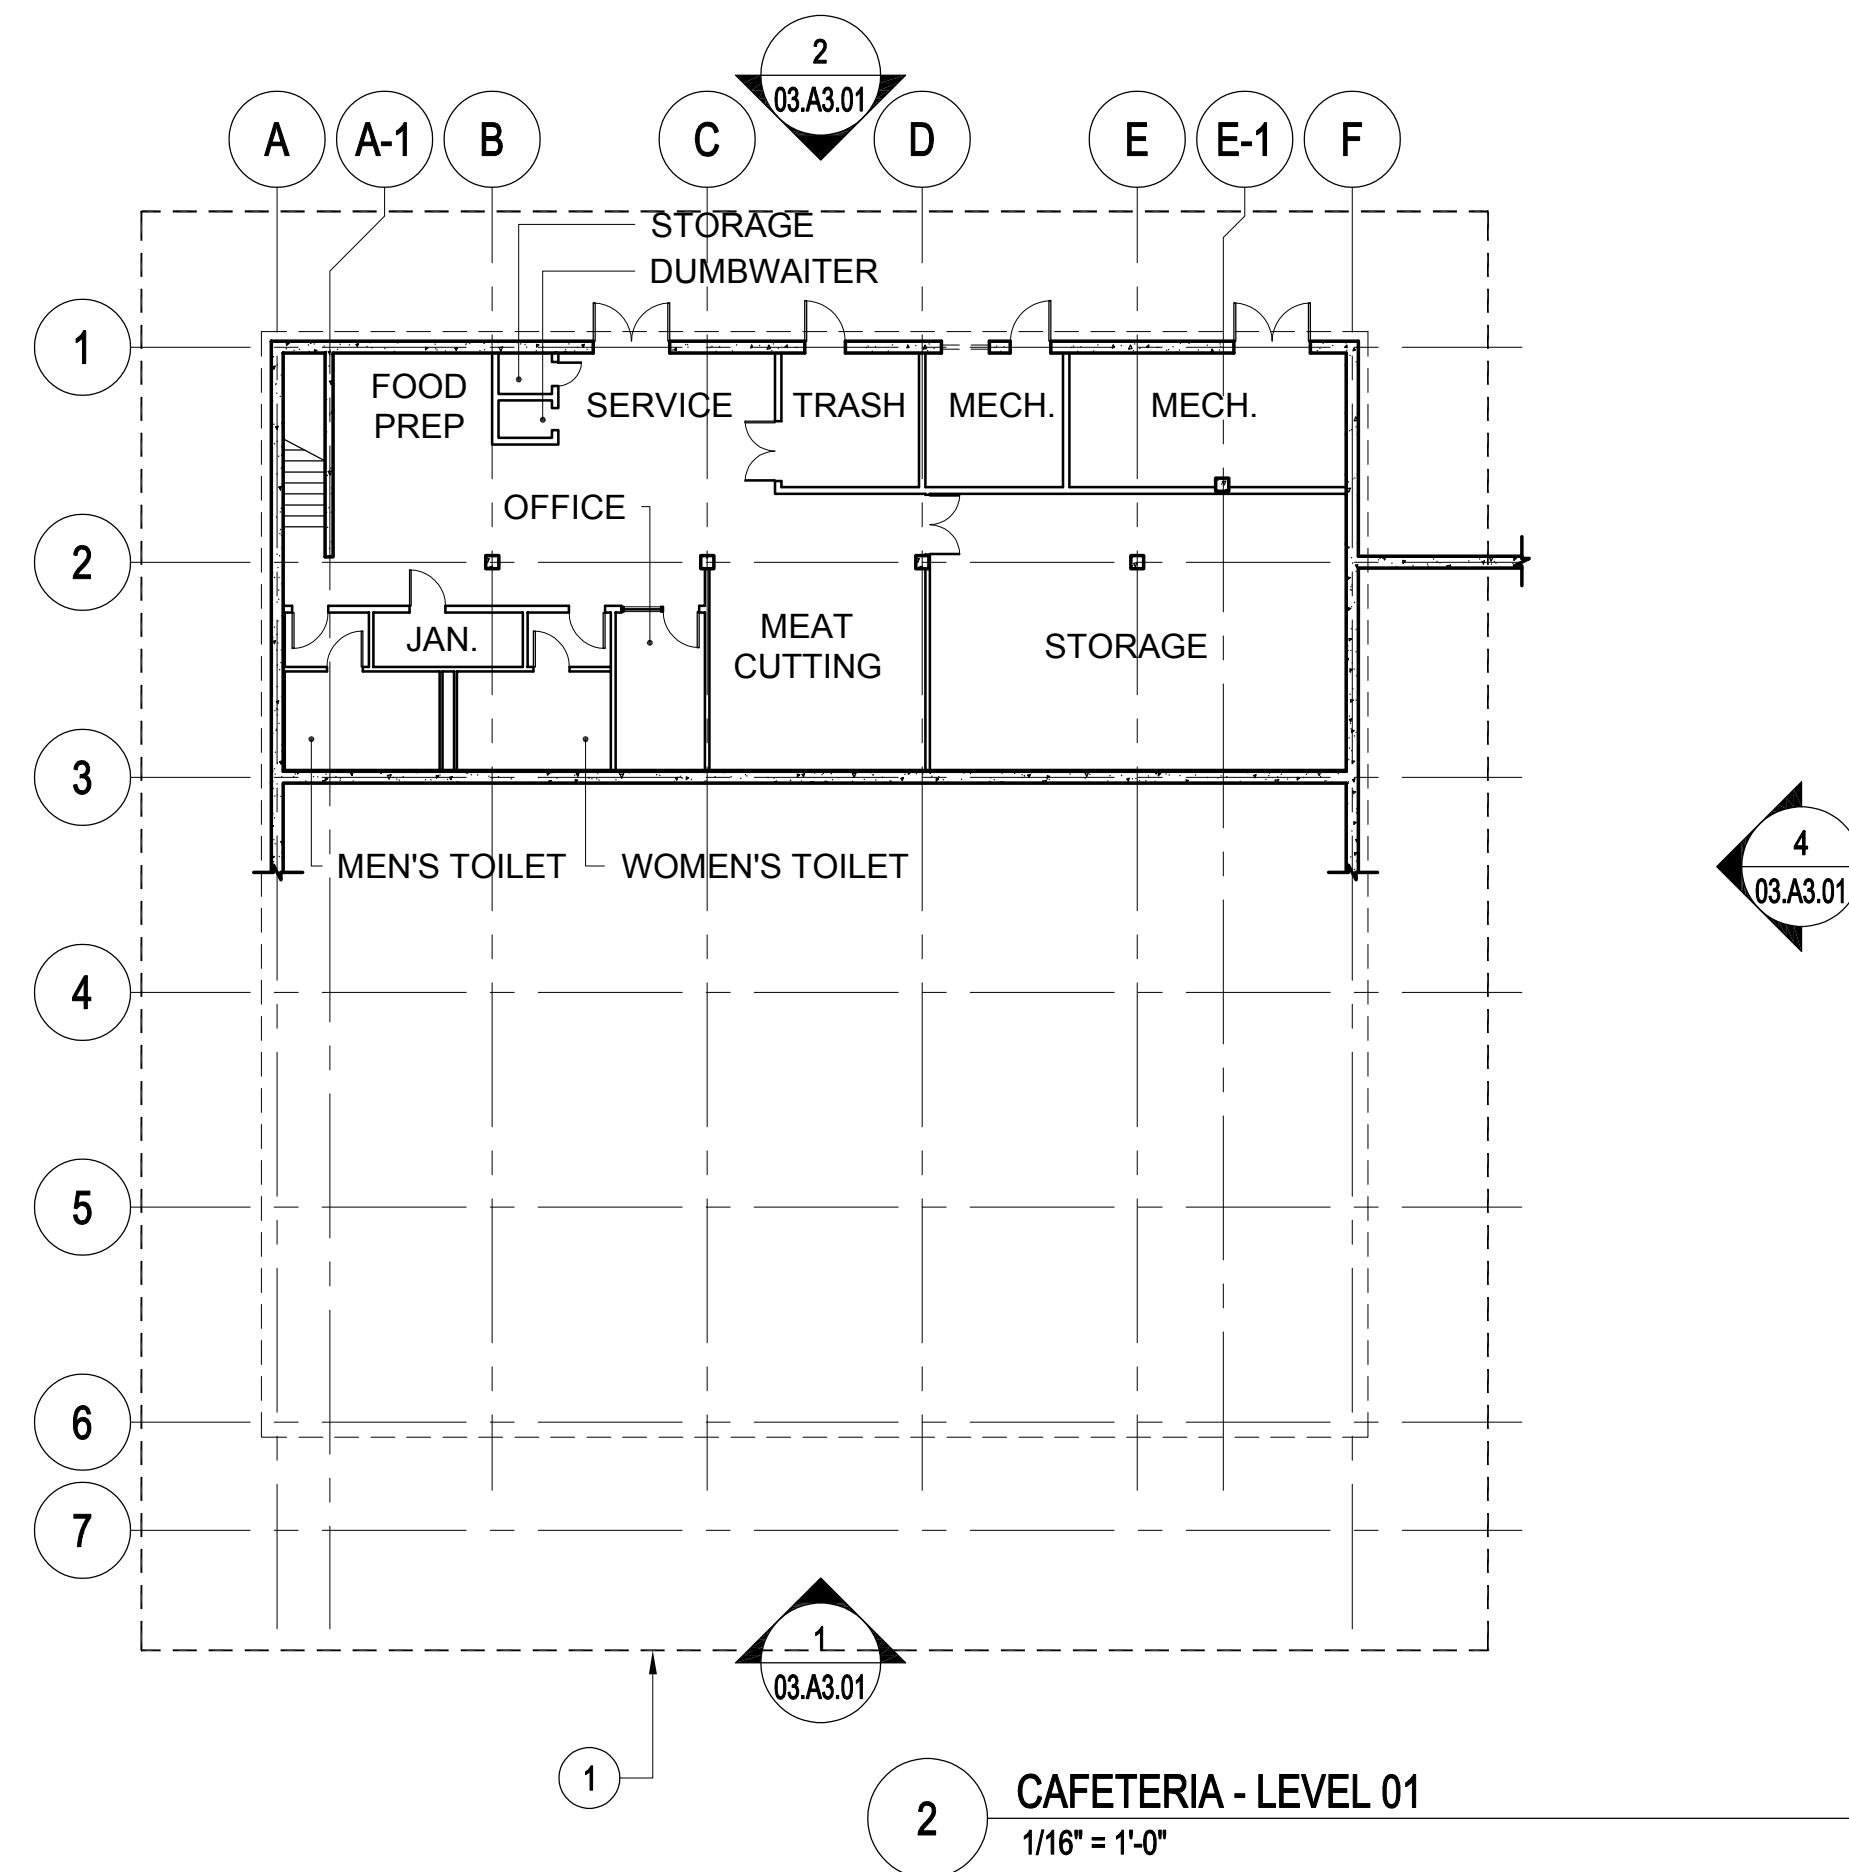

2 CAFETERIA - LEVEL 01
1/16" = 1'-0"

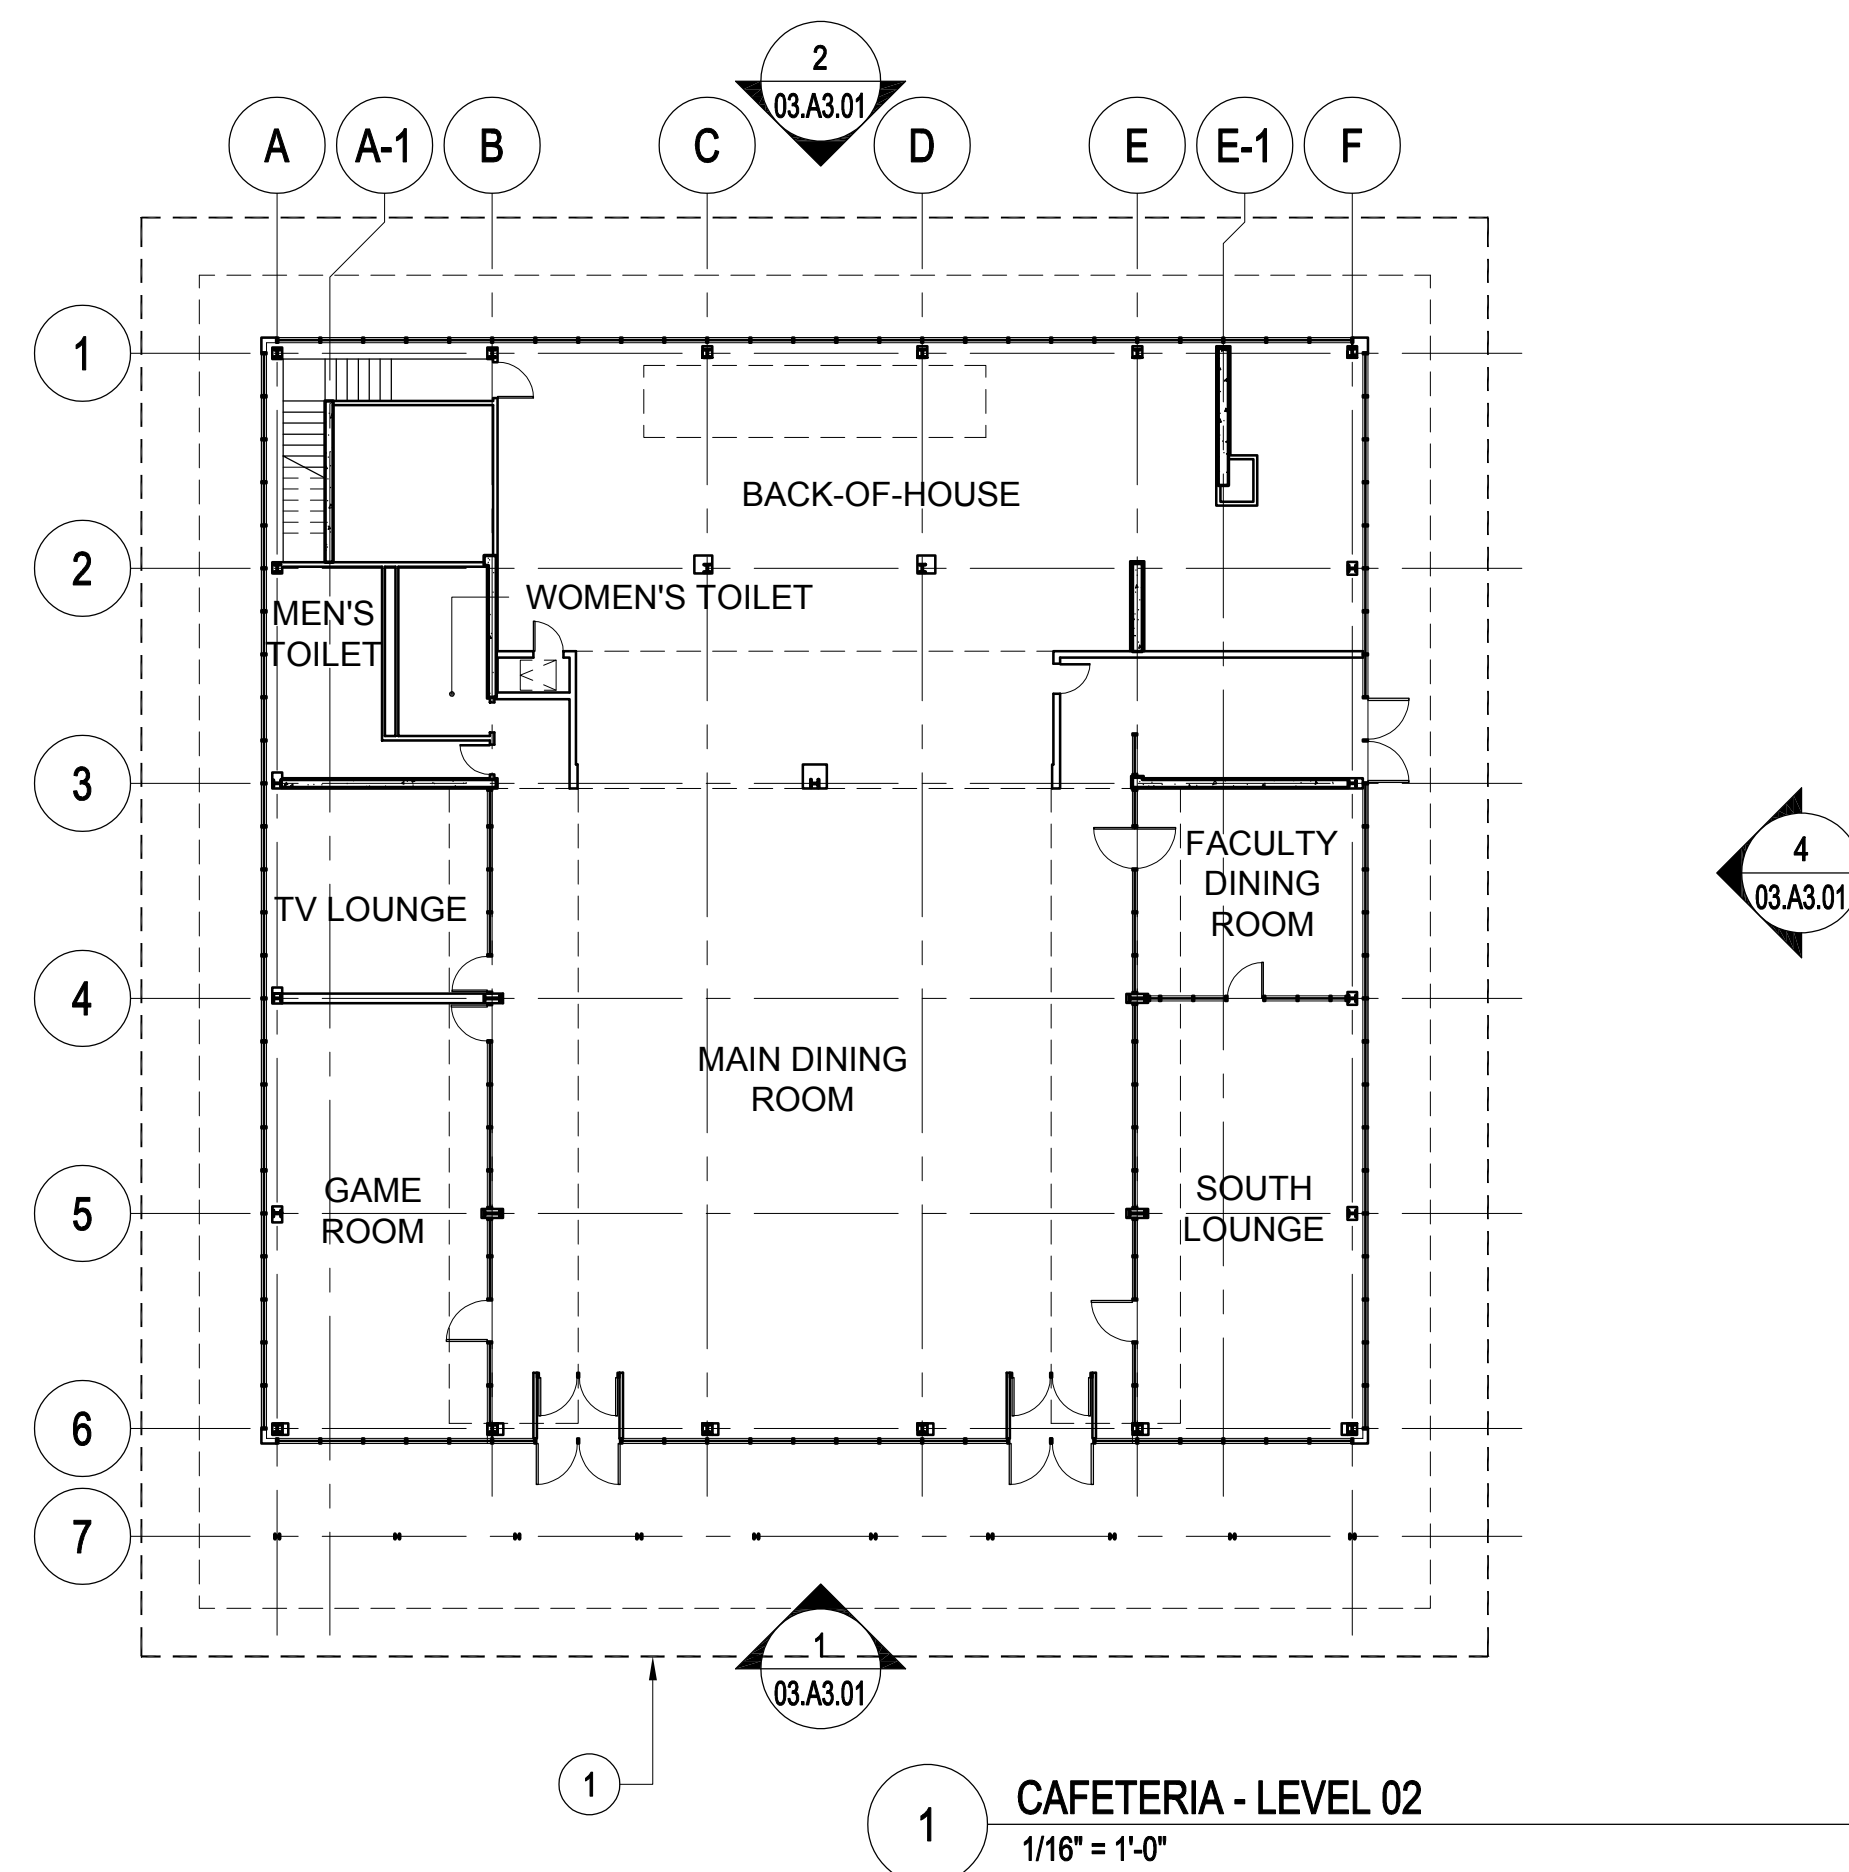

1 CAFETERIA - LEVEL 02
1/16" = 1'-0"

SHEET NOTES

- 1 LIMIT OF FUTURE ACADEMIC BUILDING DEVELOPMENT SHOWN DASHED.

NORTH COAST LAND HOLDINGS L.L.C.

201 Seminary Drive
Mill Valley, CA 94941

CAVAGNERO

MARK CAVAGNERO ASSOCIATES ARCHITECTS
2000 Redwood Road, Suite 200
Berkeley, CA 94704
Tel: 415.764.4444

REV	DATE	DESCRIPTION
10.05.2015		PLANNING SUBMITTAL SET
05.16.2016		PLANNING RESUBMITTAL SET
01.31.2020		PLANNING / MP RESUBM SET


THE SEMINARY

201 SEMINARY DRIVE
MILL VALLEY, CA 94941

KEY PLAN - SITE SOUTH



0 8' 16' 32'

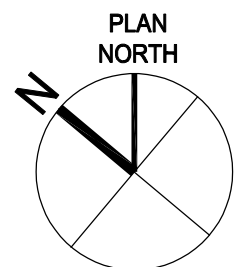

CAFETERIA (EXISTING / MASTERPLAN) FLOOR PLANS


1/16" = 1'-0"

SITE / BLDG. TYPE


03

SHEET NO.


A2.01

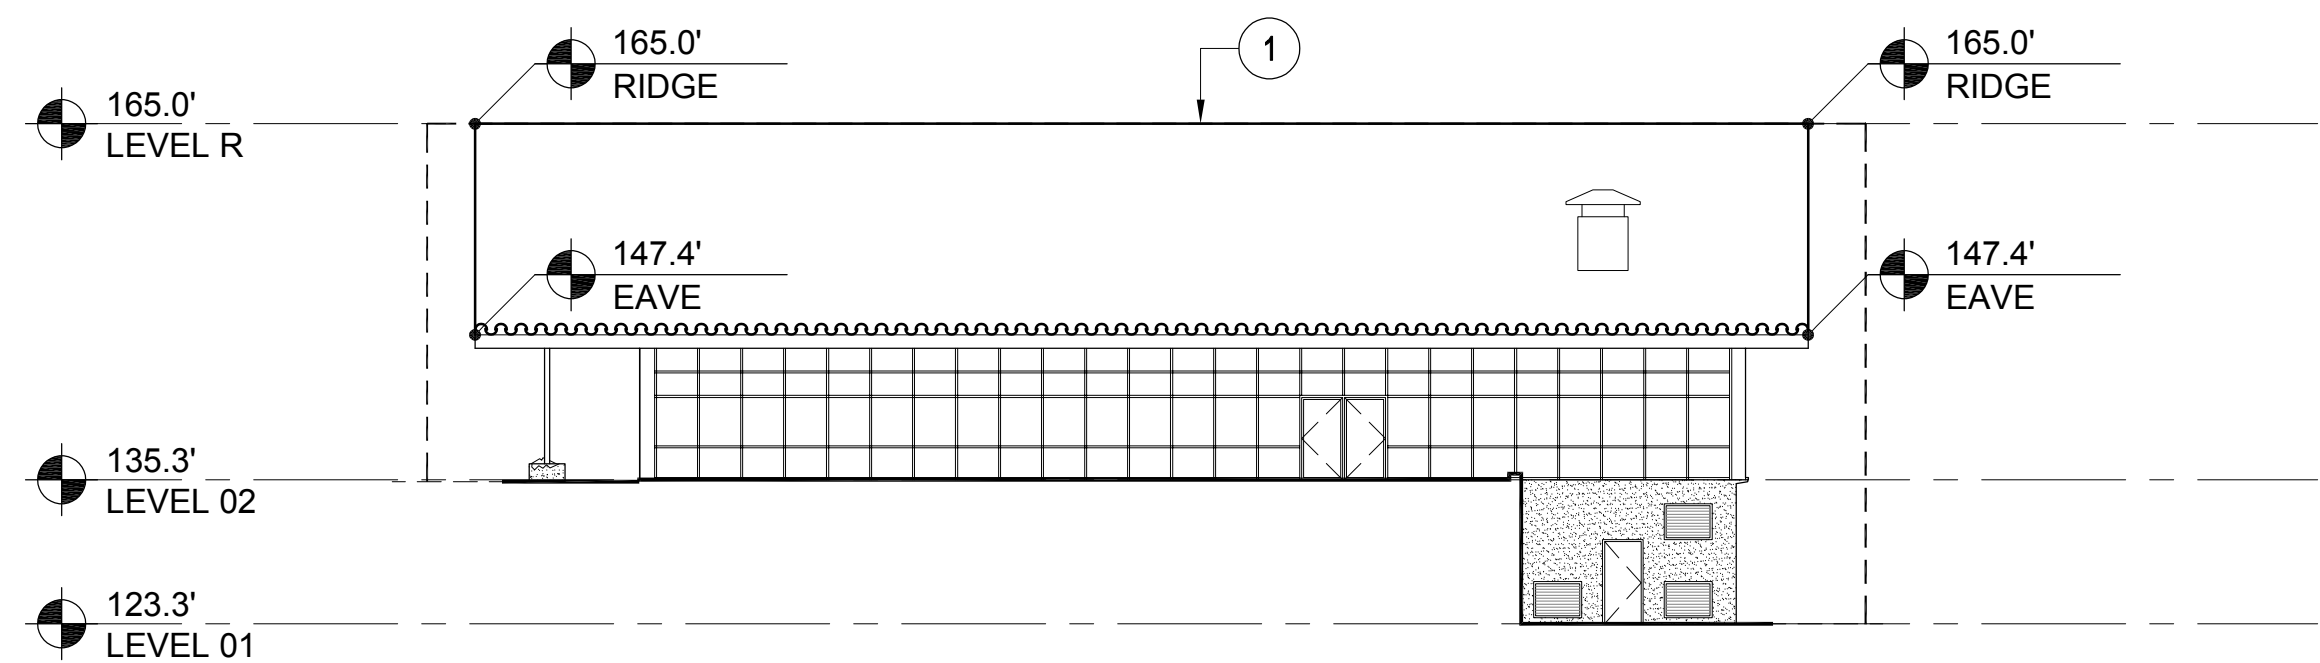


4 CAFETERIA - EAST ELEVATION
1/16" = 1'-0"

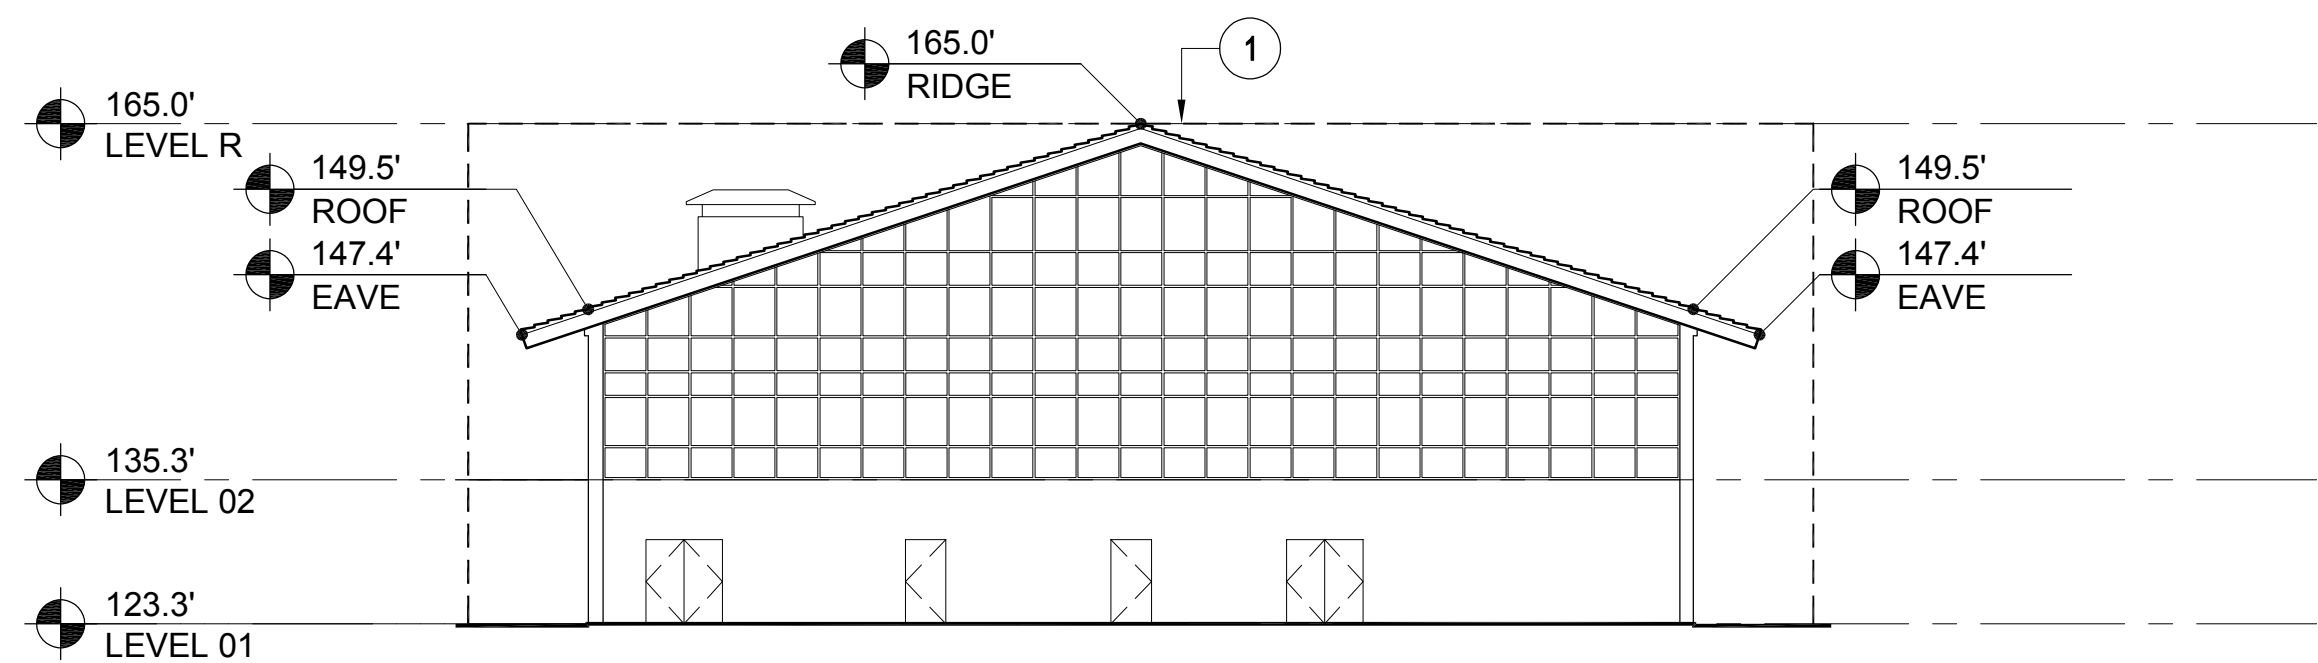

2 CAFETERIA - NORTH ELEVATION
1/16" = 1'-0"

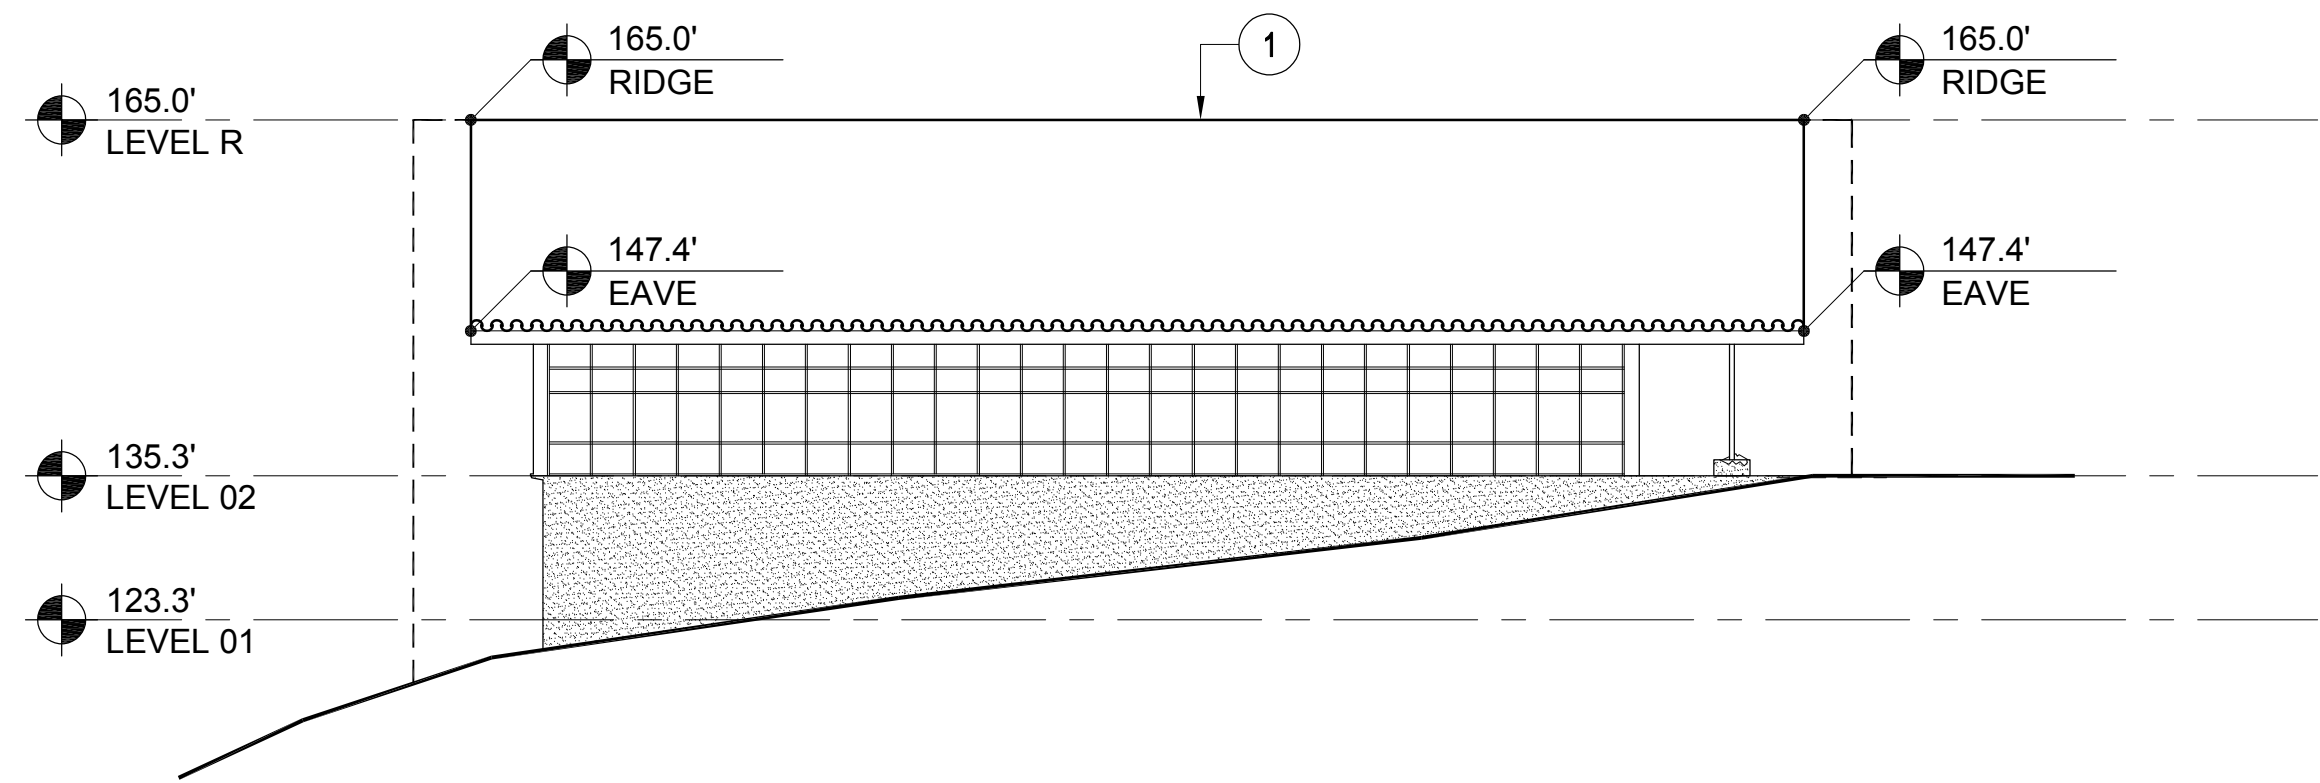

3 CAFETERIA - WEST ELEVATION
1/16" = 1'-0"

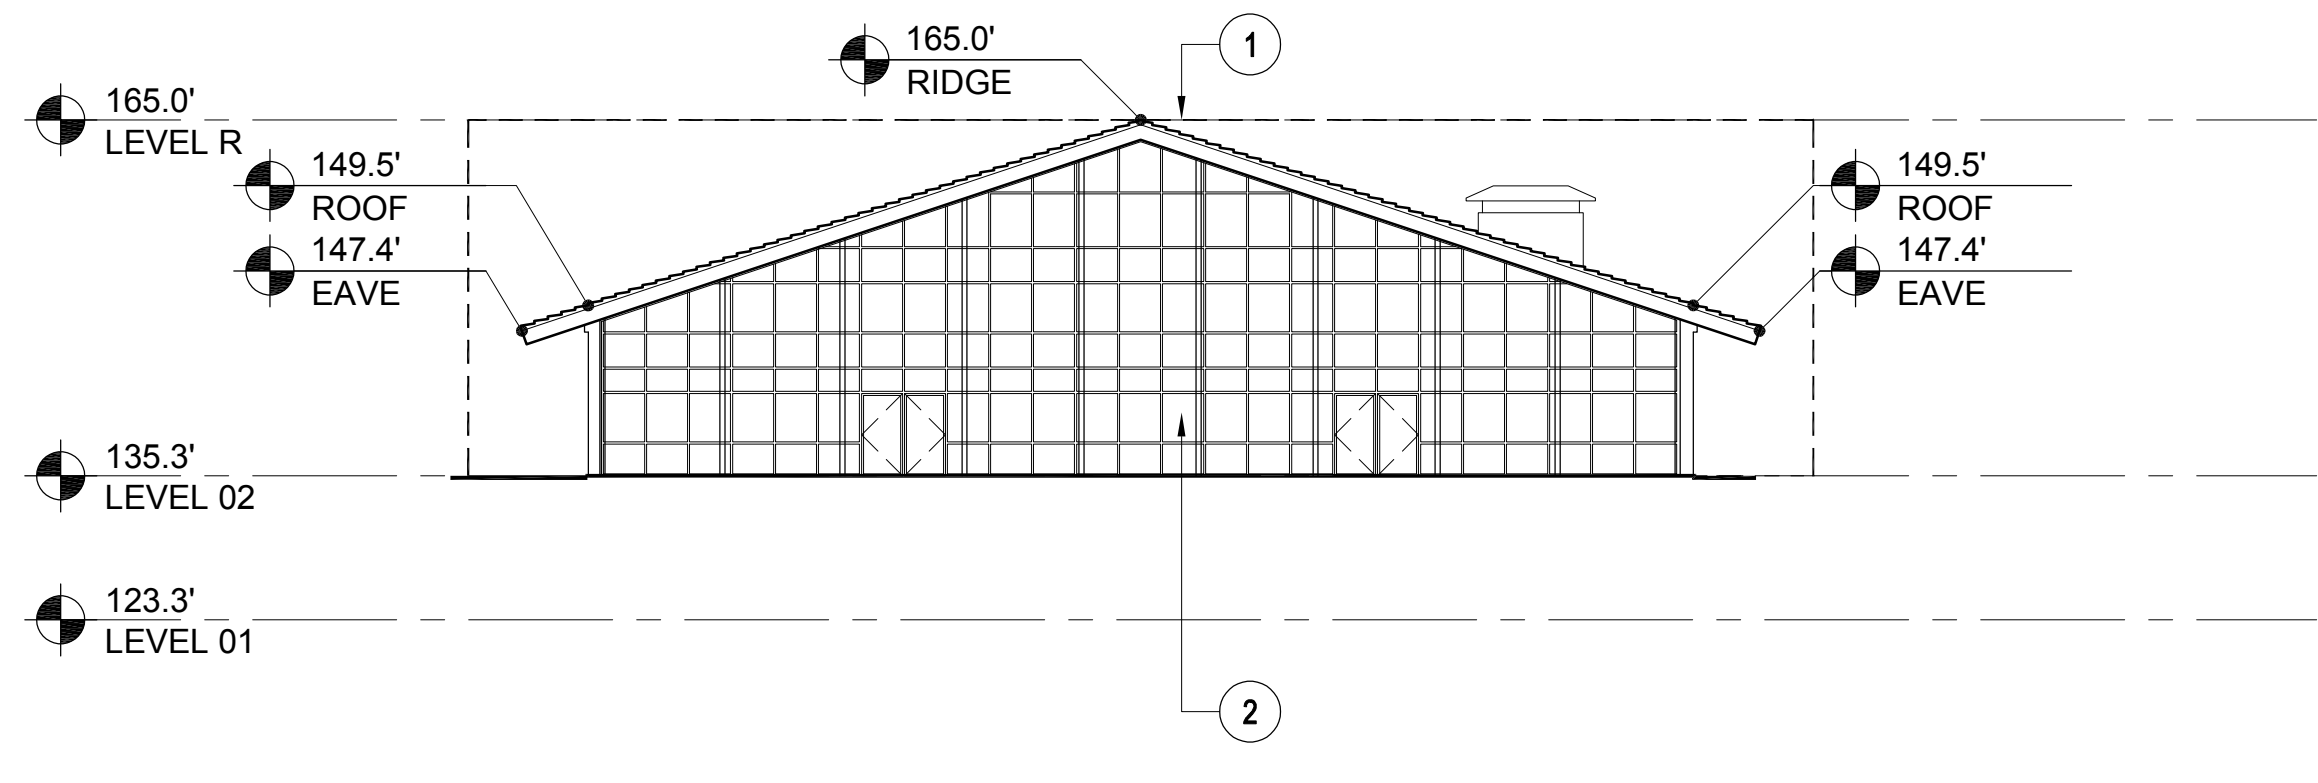

1 CAFETERIA - SOUTH ELEVATION
1/16" = 1'-0"

SHEET NOTES

- 1 LIMIT OF FUTURE ACADEMIC BUILDING DEVELOPMENT SHOWN DASHED.


NORTH COAST
LAND HOLDINGS
L.L.C.
201 Seminary Drive
Mill Valley, CA 94941



REV	DATE	DESCRIPTION
	10.05.2015	PLANNING SUBMITTAL SET
	05.16.2016	PLANNING RESUBMITTAL SET
	01.31.2020	PLANNING / MP RESUBM SET


THE SEMINARY
201 SEMINARY DRIVE
MILL VALLEY, CA 94941

KEY PLAN - SITE SOUTH

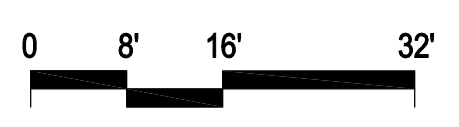


CAFETERIA
(EXISTING / MASTERPLAN)
EXTERIOR ELEVATIONS
1/16" = 1'-0"

SITE / BLDG. TYPE
03
SHEET NO.
A3.01

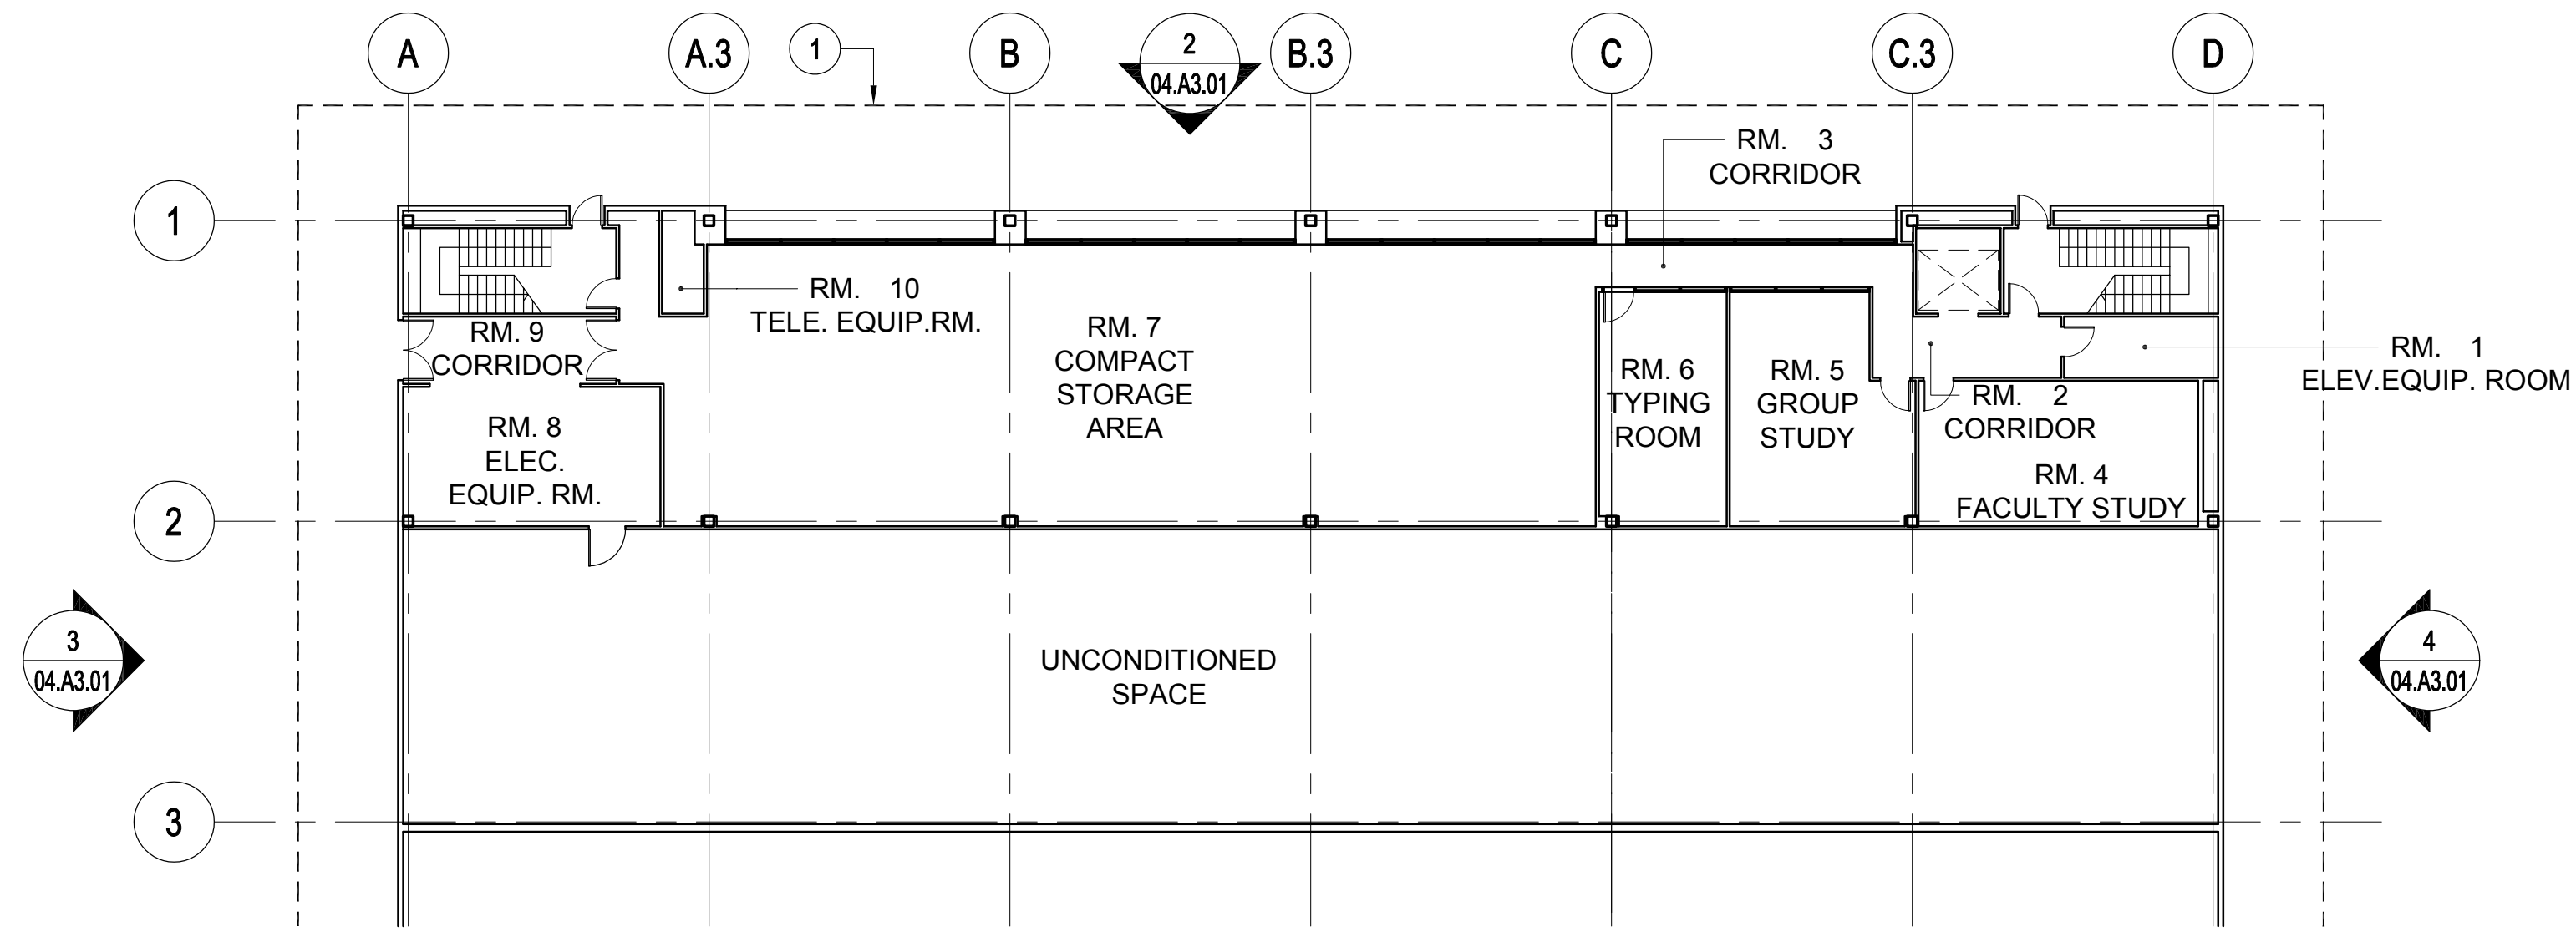

2 LIBRARY - LEVEL 01
1/16" = 1'-0"

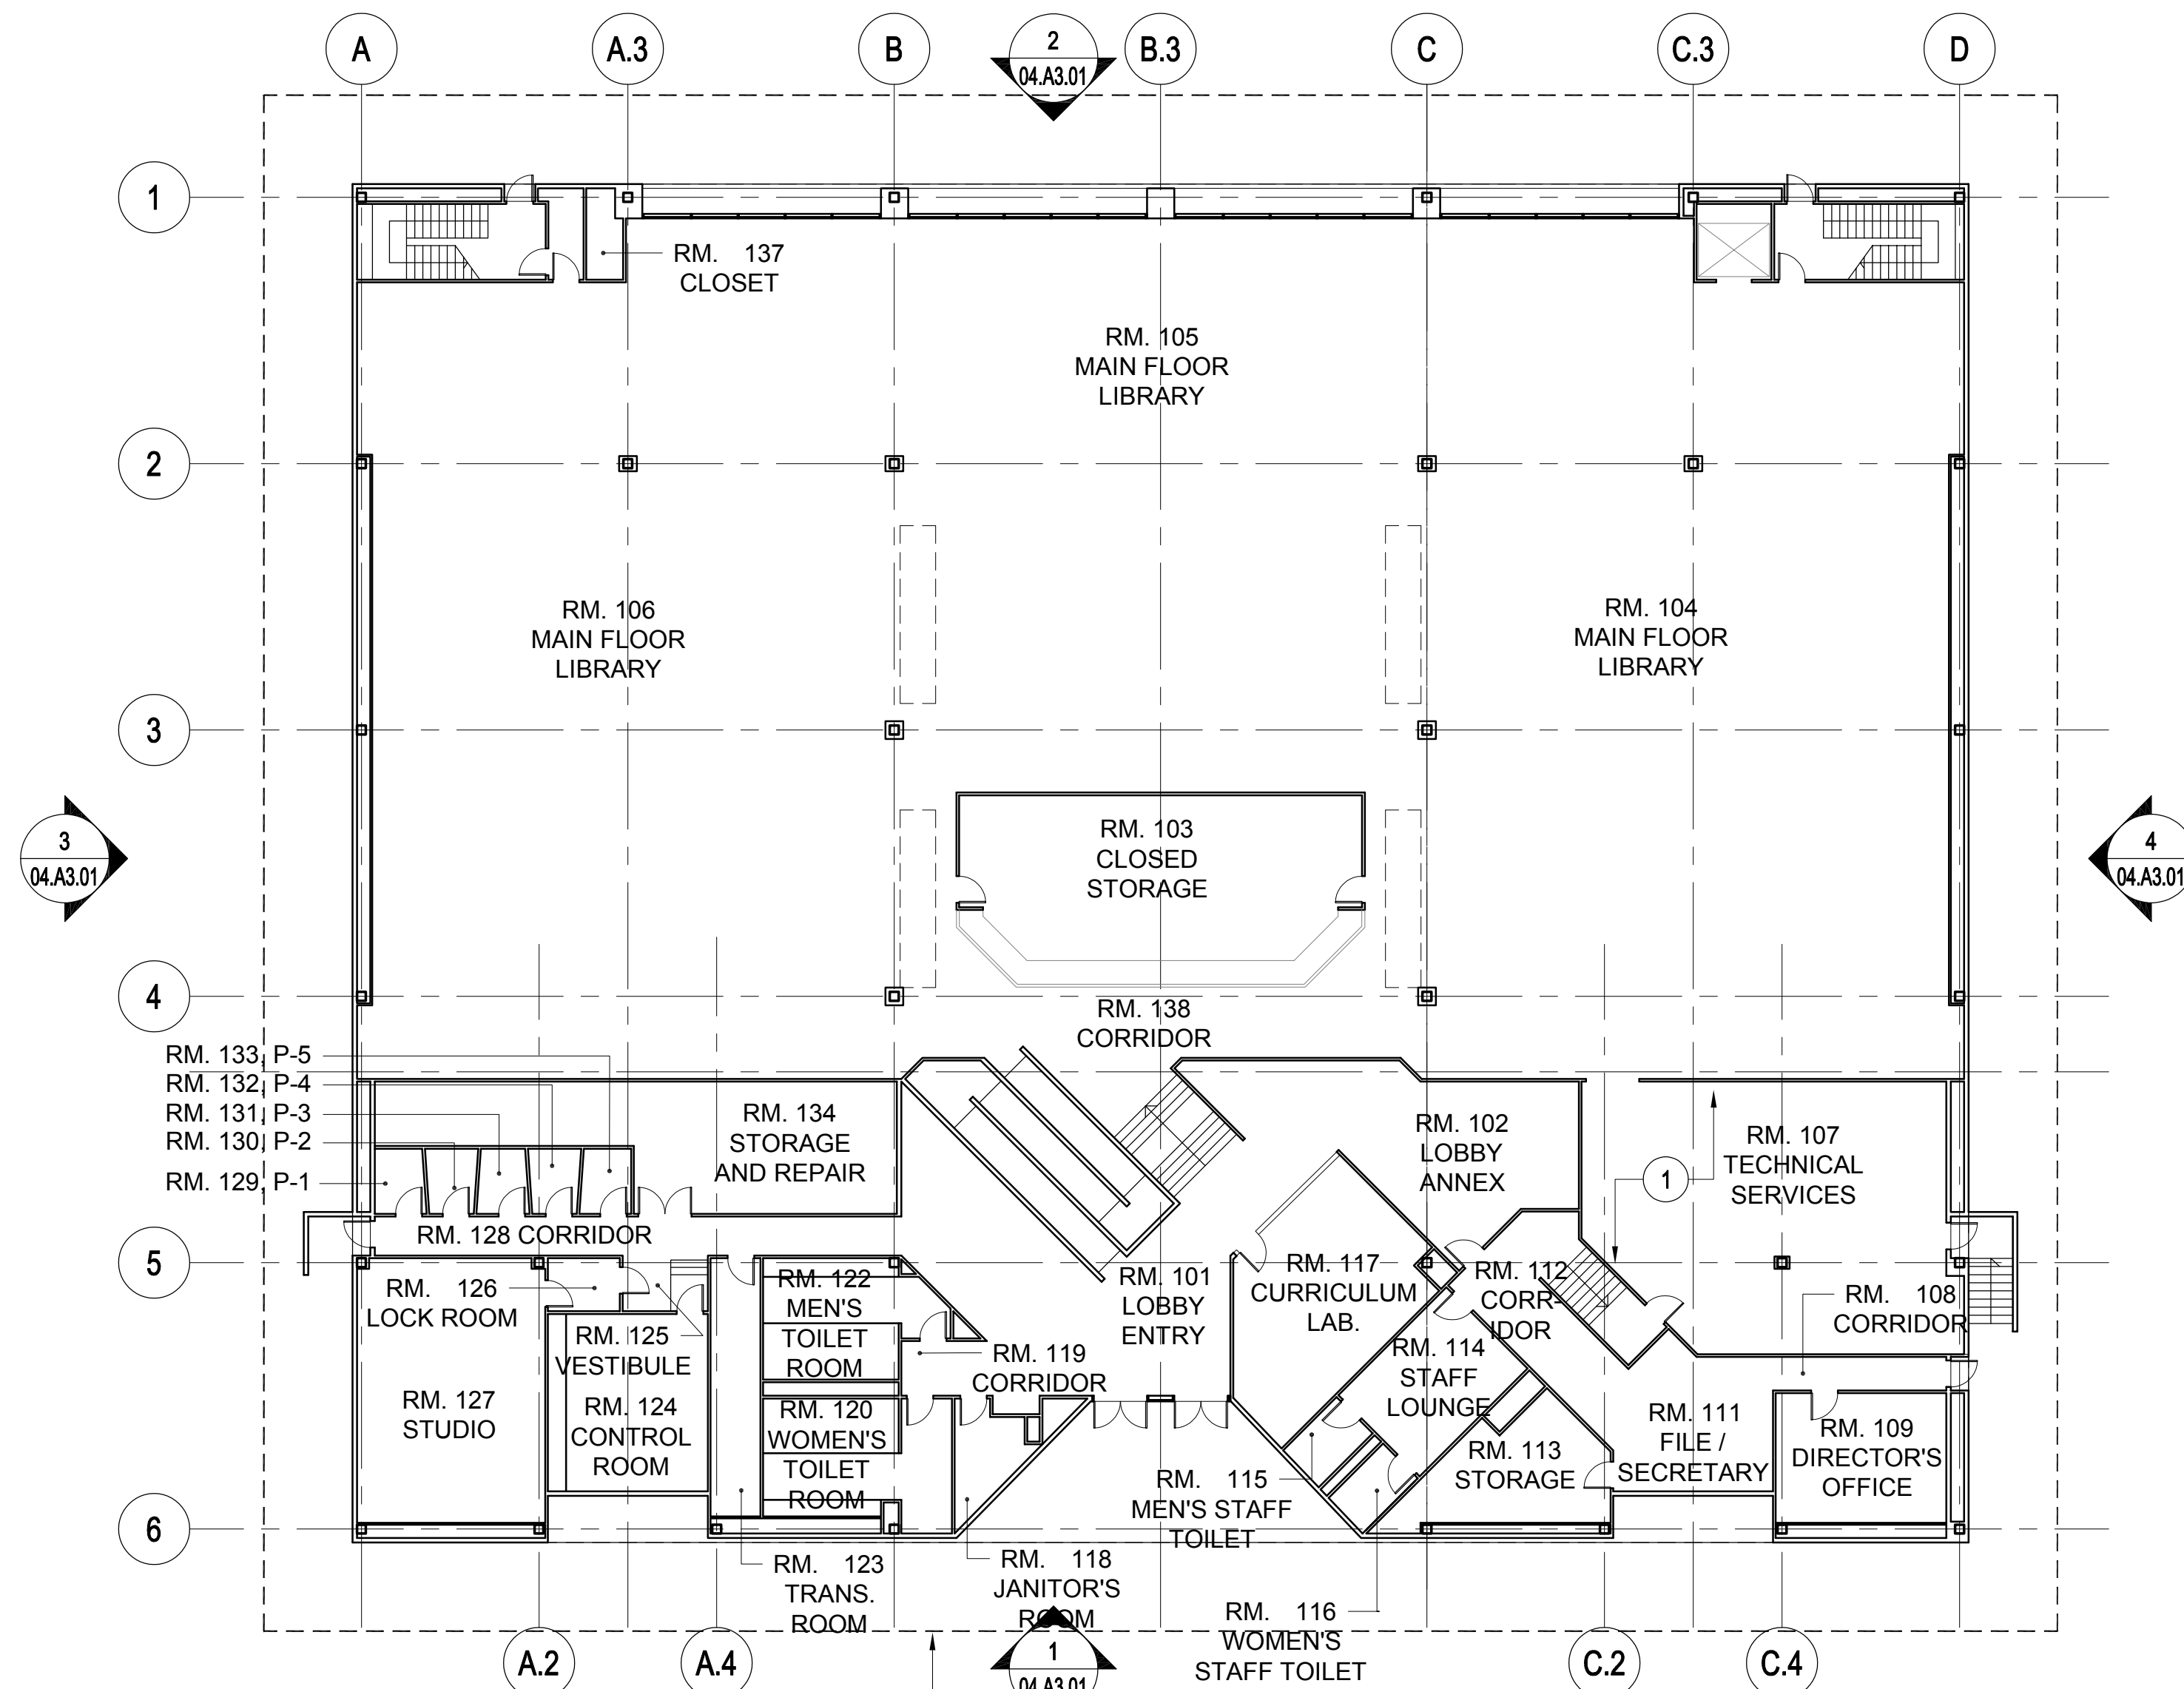

1 LIBRARY - LEVEL 02
1/16" = 1'-0"

SHEET NOTES

- 1 LIMIT OF FUTURE ACADEMIC BUILDING DEVELOPMENT SHOWN DASHED.

NORTH COAST
LAND HOLDINGS
L.L.C.

201 Seminary Drive
Mill Valley, CA 94941



CAVAGNERO
MARK CAVAGNERO ASSOCIATES ARCHITECTS
2000 Redwood Road, Suite 200
Berkeley, CA 94704 P: 415.784.4444

REV	DATE	DESCRIPTION
	10.05.2015	PLANNING SUBMITTAL SET
	05.16.2016	PLANNING RESUBMITTAL SET
	01.31.2020	PLANNING / MP RESUBM SET

THE SEMINARY

201 SEMINARY DRIVE
MILL VALLEY, CA 94941

KEY PLAN - SITE SOUTH

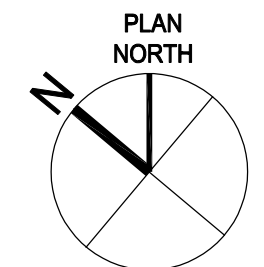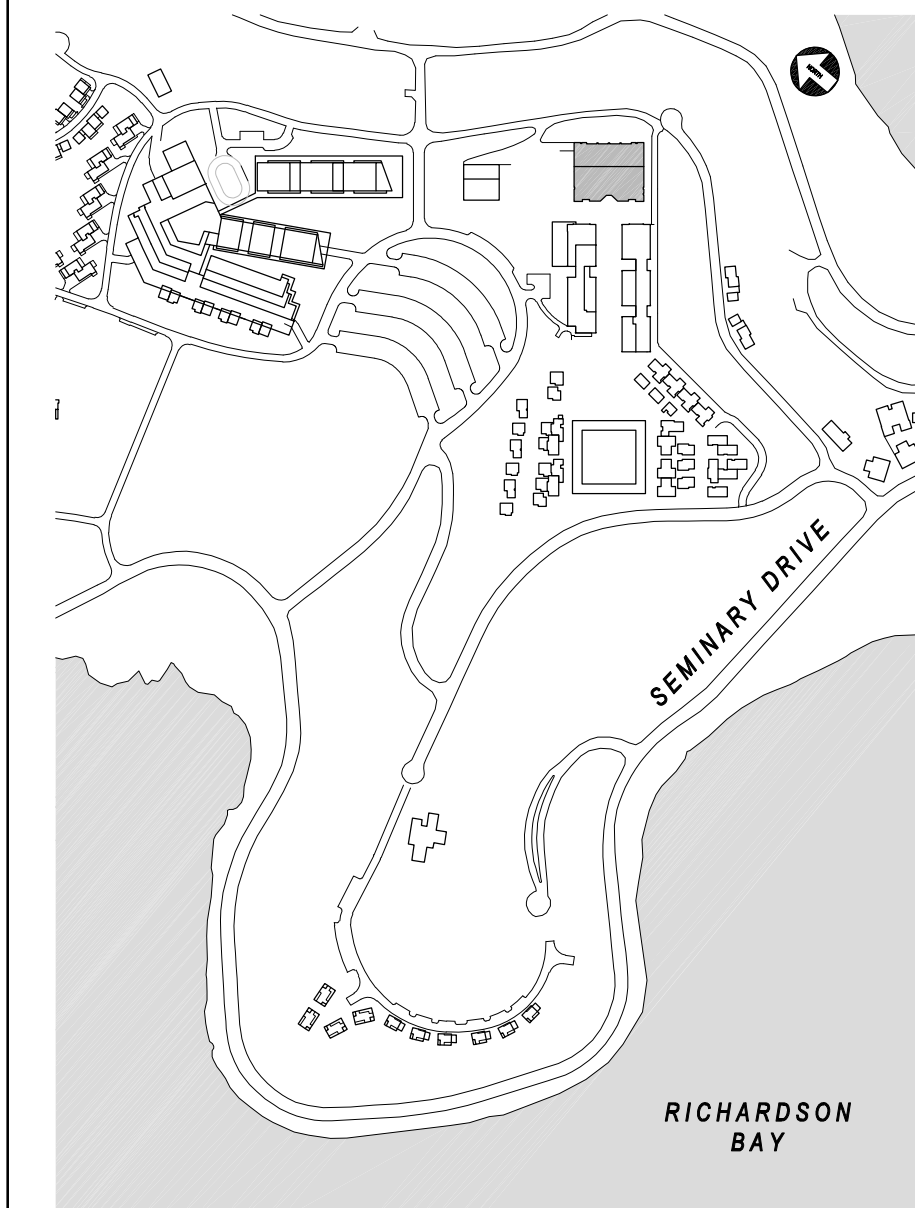


LIBRARY
(EXISTING / MASTERPLAN)
FLOOR PLANS
1/16" = 1'-0"

SITE / BLDG. TYPE

04


SHEET NO.

A2.01

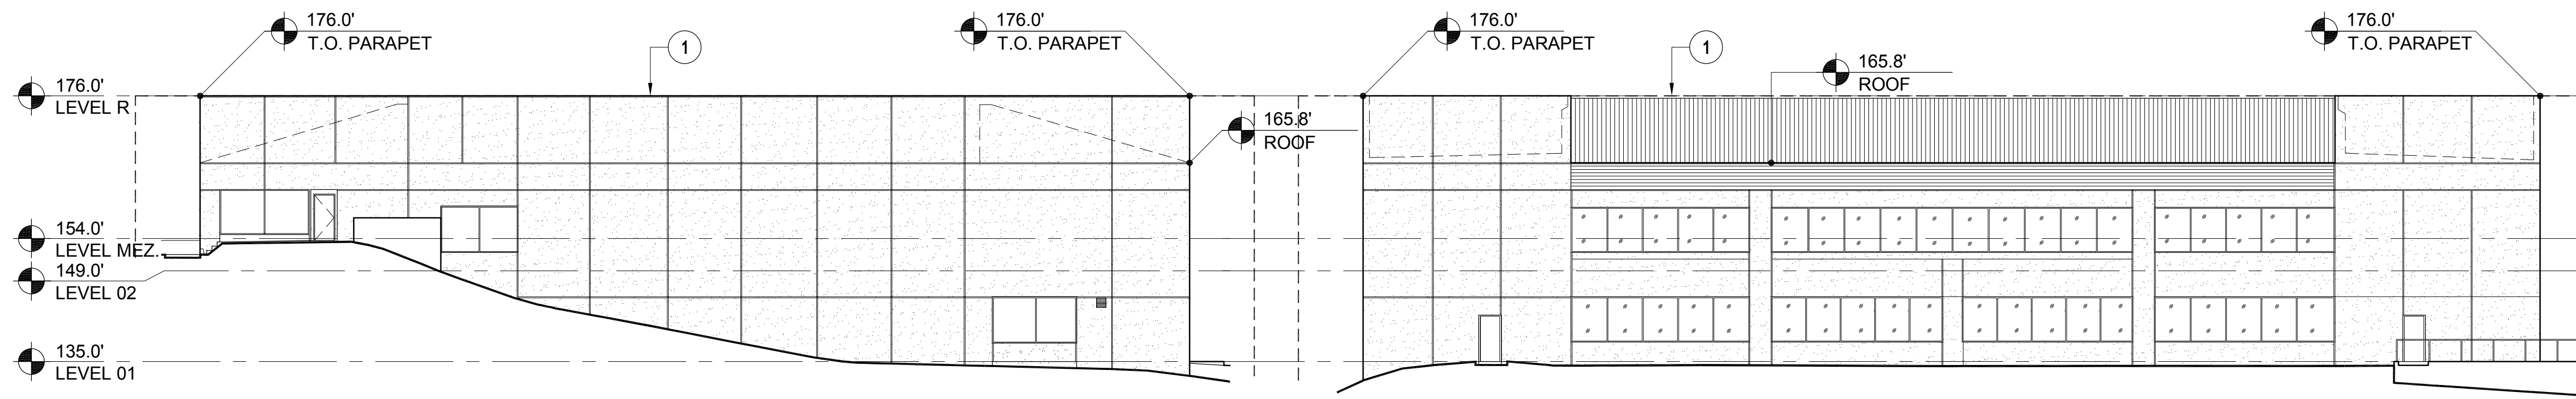

4 LIBRARY - EAST ELEVATION
1/16" = 1'-0"

2 LIBRARY - NORTH ELEVATION
1/16" = 1'-0"

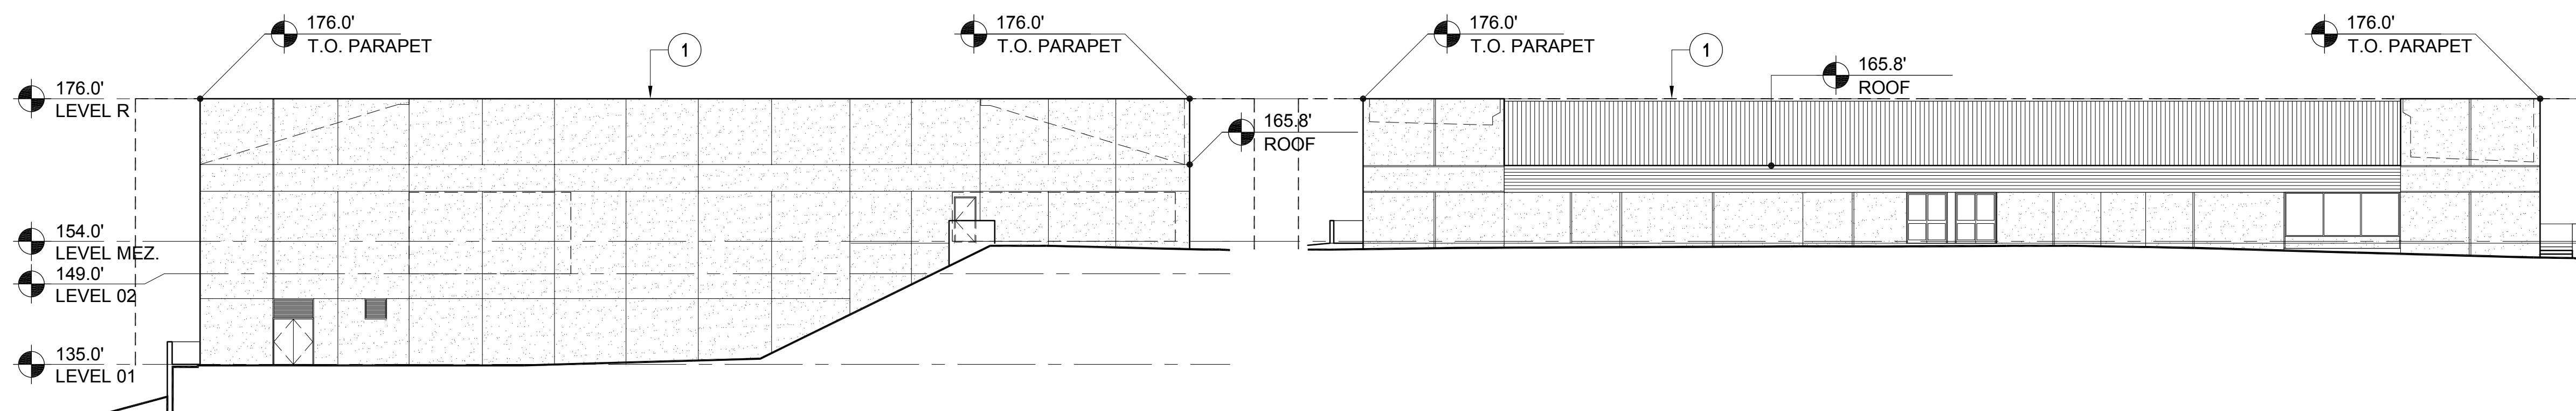

3 LIBRARY - WEST ELEVATION
1/16" = 1'-0"

1 LIBRARY - SOUTH ELEVATION
1/16" = 1'-0"

SHEET NOTES

- 1 LIMIT OF FUTURE ACADEMIC BUILDING DEVELOPMENT SHOWN DASHED.



NORTH COAST
LAND HOLDINGS
L.L.C.
201 Seminary Drive
Mill Valley, CA 94941



REV	DATE	DESCRIPTION
	10.05.2015	PLANNING SUBMITTAL SET
	05.16.2016	PLANNING RESUBMITTAL SET
	01.31.2020	PLANNING / MP RESUBM SET

THE SEMINARY
201 SEMINARY DRIVE
MILL VALLEY, CA 94941

KEY PLAN - SITE SOUTH

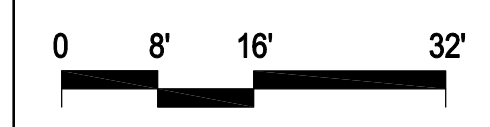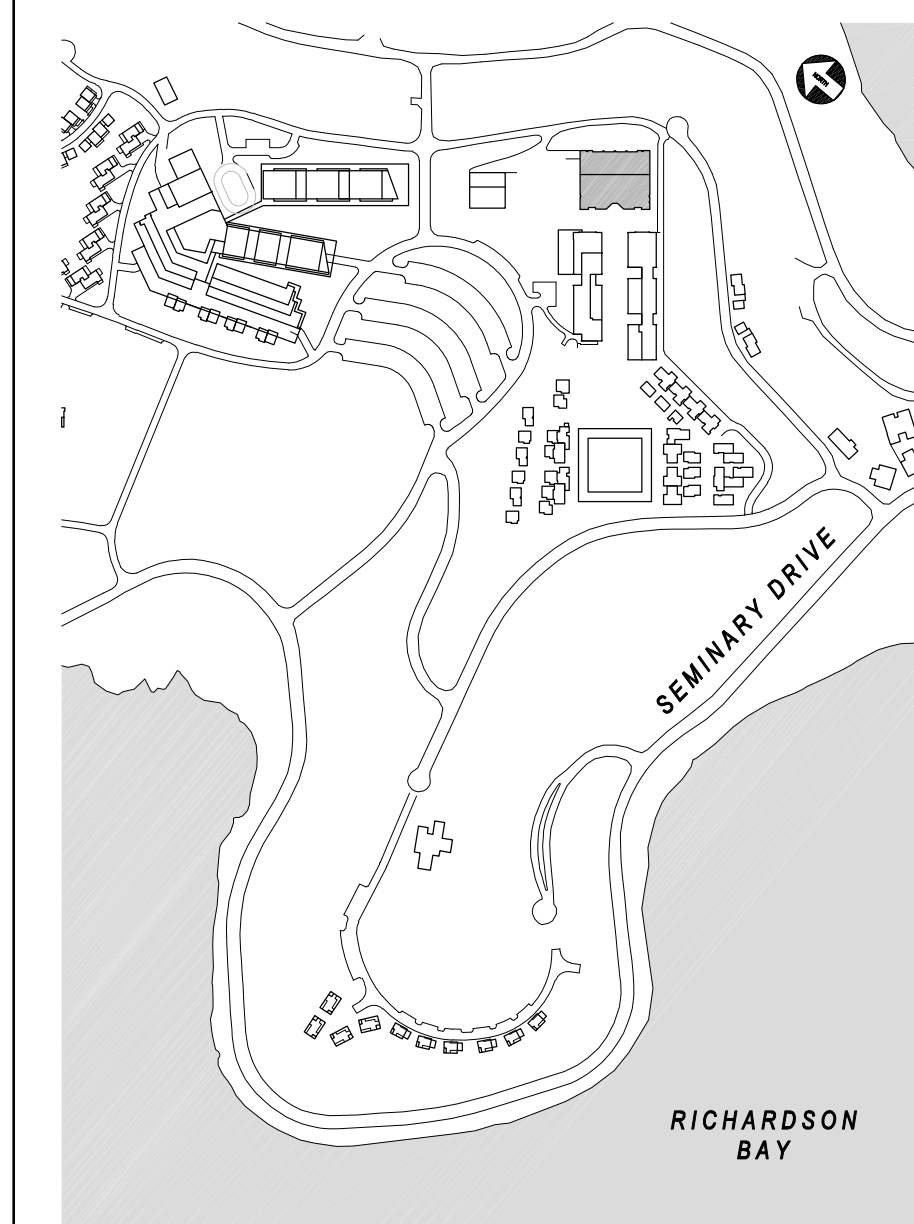

LIBRARY
(EXISTING / MASTERPLAN)
EXTERIOR ELEVATIONS
1/16" = 1'-0"

SITE / BLDG. TYPE
04
SHEET NO.
A3.01