

FILED

5/22/2023

FILING REQUESTED BY AND
WHEN FILED RETURN TO:

**Marin County Community Development Agency
Planning Division
3501 Civic Center Drive, #308
San Rafael, CA 94903**

**SHELLY SCOTT
MARIN COUNTY CLERK
By O. Lobato, Deputy
21 - 2023 - 106**


Attn: Rachel Calvert, Interim Principal Civil Engineer

NOTICE OF EXEMPTION
Marin County
Environmental Coordination and Review

May 16, 2023

- 1. **Project Name:** Strawberry Pavement Rehabilitation Project, Phase 1
- 2. **Project Location:** Unincorporated Marin County
- 3. **Project Description:** This project involves resurfacing the following roads: Bayview Terrace from Belvedere Drive to Belvedere Drive, and Deer Hill Court from Meda Lane to end. Work will also include grinding, minor concrete work such as curb and gutter and valley gutter, minor drainage improvements, clearing and grubbing, striping, and related incidental work.
- 4. **Public Agency Approving Project:** Rosemarie Gaglione – Marin County
- 5. **Project Sponsor:** Department of Public Works
- 6. **CEQA Exemption Status:** Categorical Exemption Section 15301 Existing highways and streets, sidewalks, gutters, bicycle and pedestrian trails, and similar facilities.
- 7. **Reasons for Exemption:** **This project consists of repair/maintenance to existing highways/streets that will not result in any potential impact to the environment.**

Project Engineer:

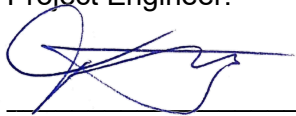

Jordan Manzano
Engineer II
Telephone: (415) 473-6603

Reviewed by:




Rachel Reid
Environmental Planning Manager

C-23-119

POSTED 5/22/23 **TO** 6/21/23

COUNTY OF MARIN DEPARTMENT OF PUBLIC WORKS

STRAWBERRY PAVEMENT REHABILITATION PROJECT, PHASE 1

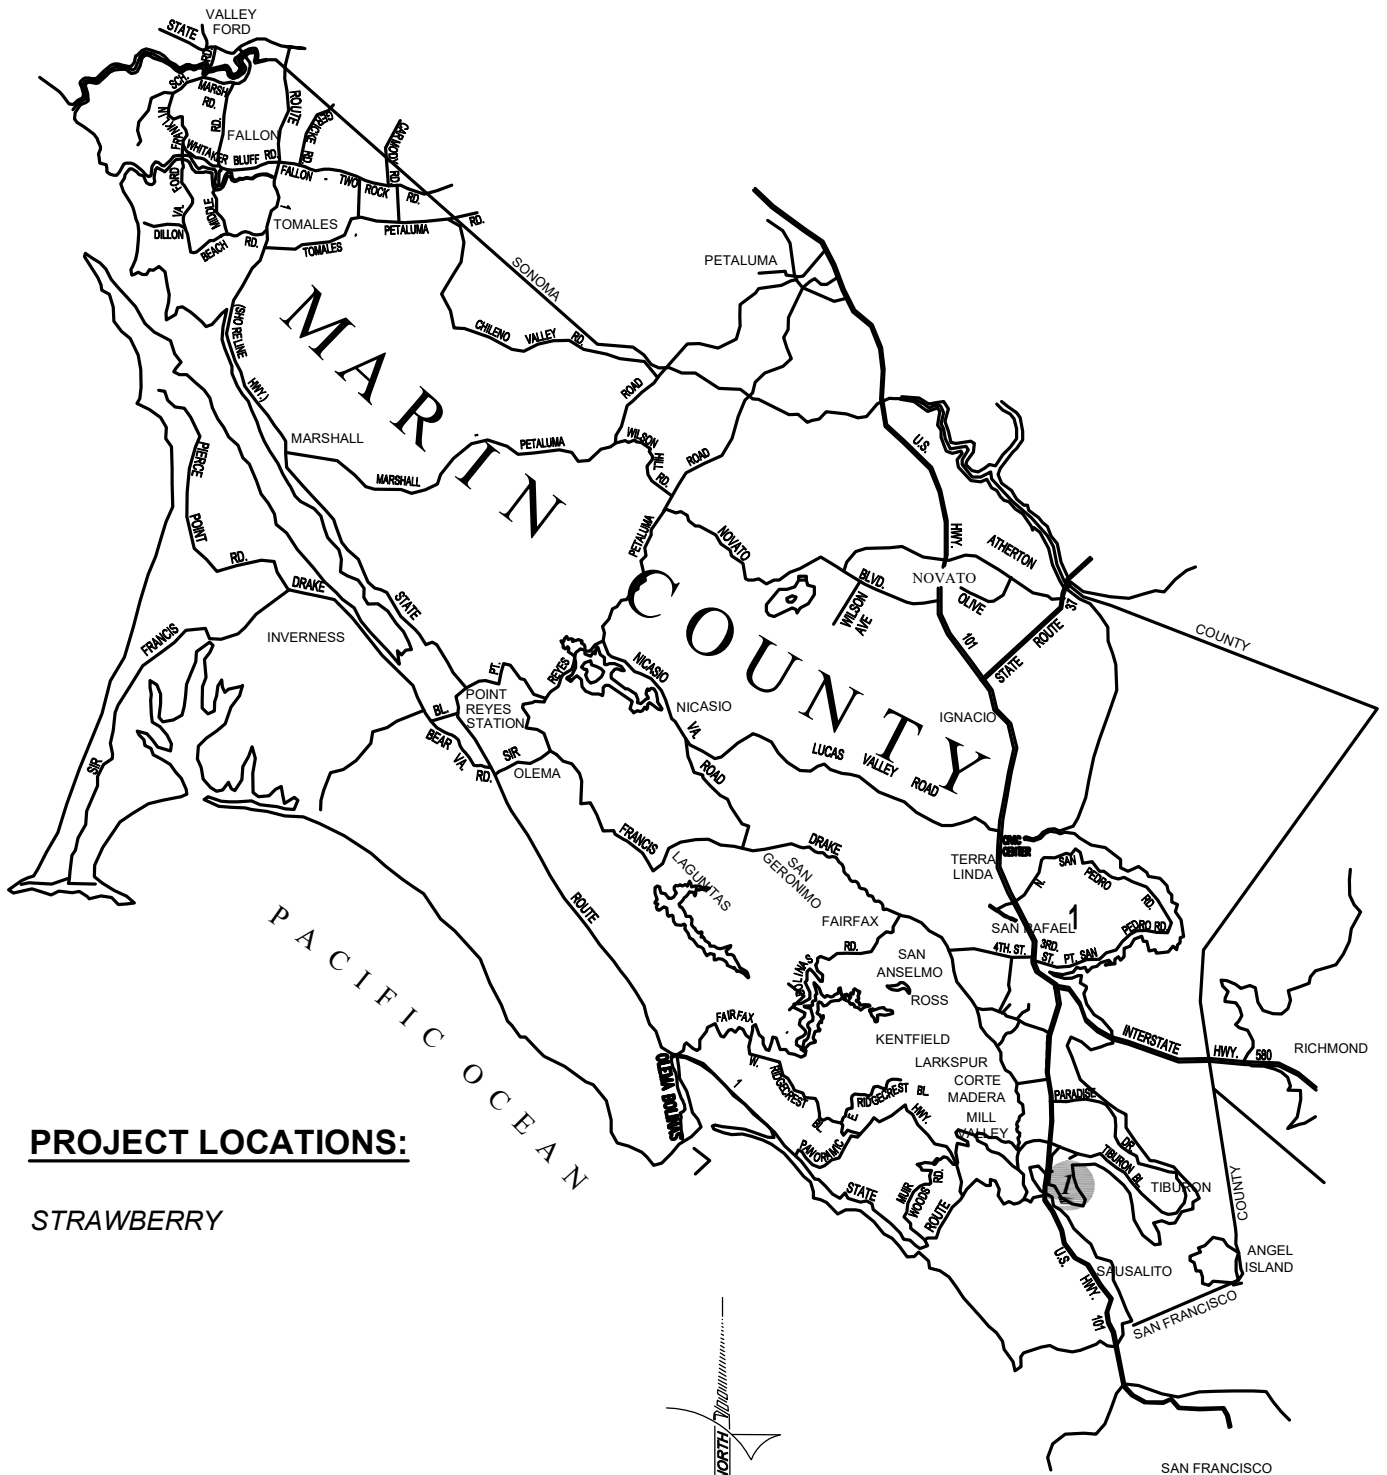

PROJECT LOCATIONS:

- 1 STRAWBERRY

VICINITY MAP

NOT TO SCALE