

FILED

FILING REQUESTED BY AND
WHEN FILED RETURN TO:

7/27/2023

**Marin County Community Development Agency
Planning Division
3501 Civic Center Drive, #308
San Rafael, CA 94903**

**SHELLY SCOTT
MARIN COUNTY CLERK
By O. Lobato, Deputy
21 - 2023 -182**


Attn: Rachel Calvert, Interim Principal Civil Engineer

NOTICE OF EXEMPTION
Marin County
Environmental Coordination and Review

July 19, 2023

- 1. **Project Name:** 2023 Road Sealant Project, Phase 2
- 2. **Project Location:** Unincorporated Marin County
- 3. **Project Description:** This project will include 12 centerline miles of roadway where maintenance treatments such as microsurfacing, rubber cape seal, and 3-step. This treatment will be applied to various roadways in unincorporated Marin. These roads included in the project are the following: Sir Francis Drake Blvd, Bruce St, Callender Wy, Dundee Wy, Inverness Wy, Vision Rd, Camino Del Mar, Drake Wy, Escondido Wy, Via De La Vista, Pt. Reyes Petaluma, Crystal Ct, Neila Wy, Knoll Ln, Redwood Hwy Frontage Road, Central Dr, Walker St, Thomas Dr, Crescent Drive, Scott St, Taylor Ave, Park St, Central Ave, Carson Rd, Edgehill Wy, and Carmel Ct.
- 4. **Public Agency Approving Project:** Rosemarie Gaglione – Marin County
- 5. **Project Sponsor:** Department of Public Works
- 6. **CEQA Exemption Status:** Categorical Exemption Section 15301 Existing highways and streets, sidewalks, gutters, bicycle and pedestrian trails, and similar facilities.
- 7. **Reasons for Exemption:** **This project consists of repair/maintenance to existing highways/streets that will not result in any potential impact to the environment.**

Project Engineer:

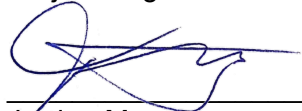

Jordan Manzano
Engineer II
Telephone: (415) 246-5017


Reviewed by:



Rachel Reid
Environmental Planning Manager

COUNTY OF MARIN DEPARTMENT OF PUBLIC WORKS

2023 ROAD SEALANT PROJECT, PHASE 2

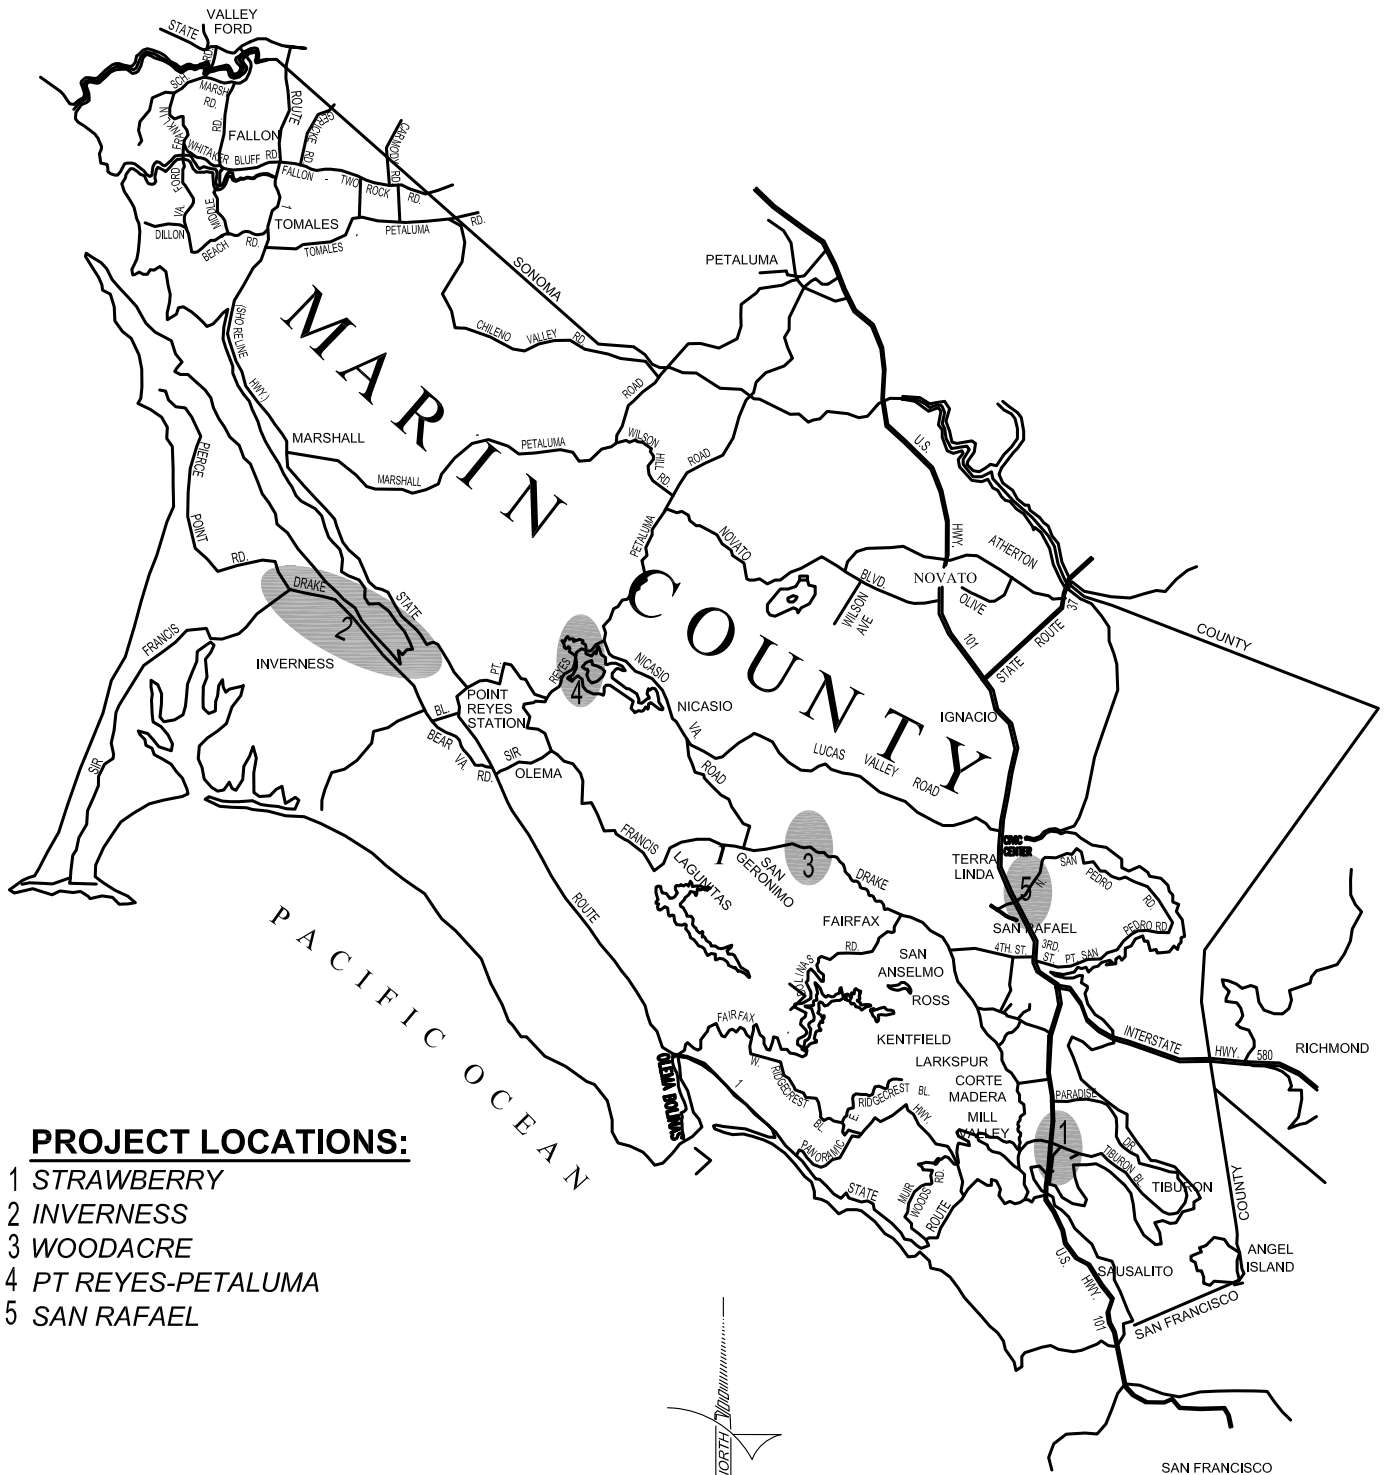

PROJECT LOCATIONS:

- 1 STRAWBERRY
- 2 INVERNESS
- 3 WOODACRE
- 4 PT REYES-PETALUMA
- 5 SAN RAFAEL

VICINITY MAP

NOT TO SCALE