




SCALE: 1" = 30'

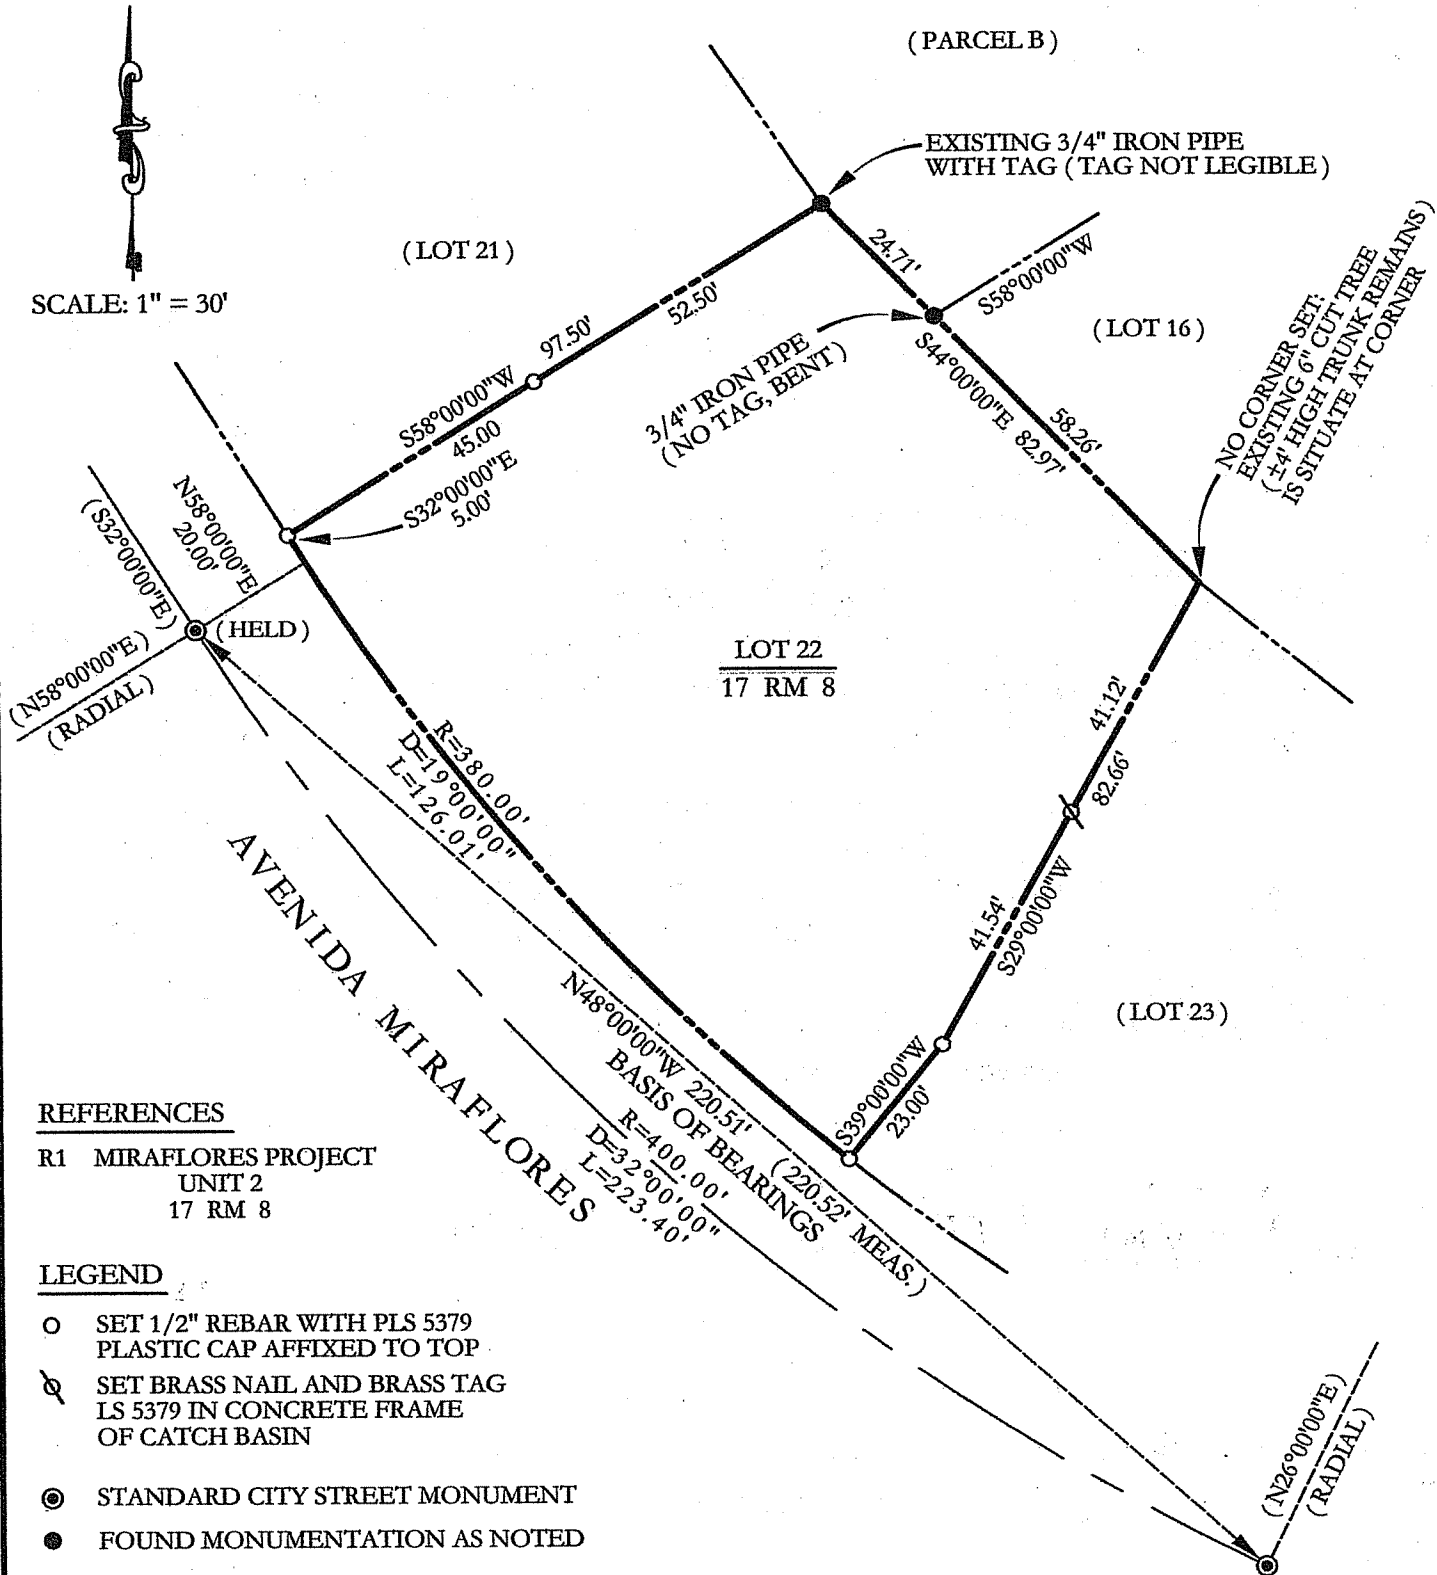

REFERENCES

R1 MIRAFLORES PROJECT
UNIT 2
17 RM 8

LEGEND

- SET 1/2" REBAR WITH PLS 5379 PLASTIC CAP AFFIXED TO TOP
- ⊗ SET BRASS NAIL AND BRASS TAG LS 5379 IN CONCRETE FRAME OF CATCH BASIN
- ⊙ STANDARD CITY STREET MONUMENT
- FOUND MONUMENTATION AS NOTED

ALL DISTANCES GIVEN IN FEET AND DECIMALS THEREOF

NO EASEMENTS ARE DEPICTED

BASIS OF BEARINGS

TAKEN AS NORTH 48°00'00" WEST BETWEEN EXISTING STANDARD STREET MONUMENTS AS SHOWN AND AS SAID MONUMENTS ARE DEPICTED UPON R1