

**CORNER RECORD
MAP**



OF BUENA VISTA HTS

#2

RM BK 10 PG 65

LEGEND

- FND WELL MON.
- SET NAIL & CAP 18200
IN FENCE RAIL
- ⊙ SET 1/2" REBAR & PLASTIC
CAP 18200
- ▲ FND PT. RCE 11181
- ⊕ FND RR SPIKE @ CTR
CUL DE SAC

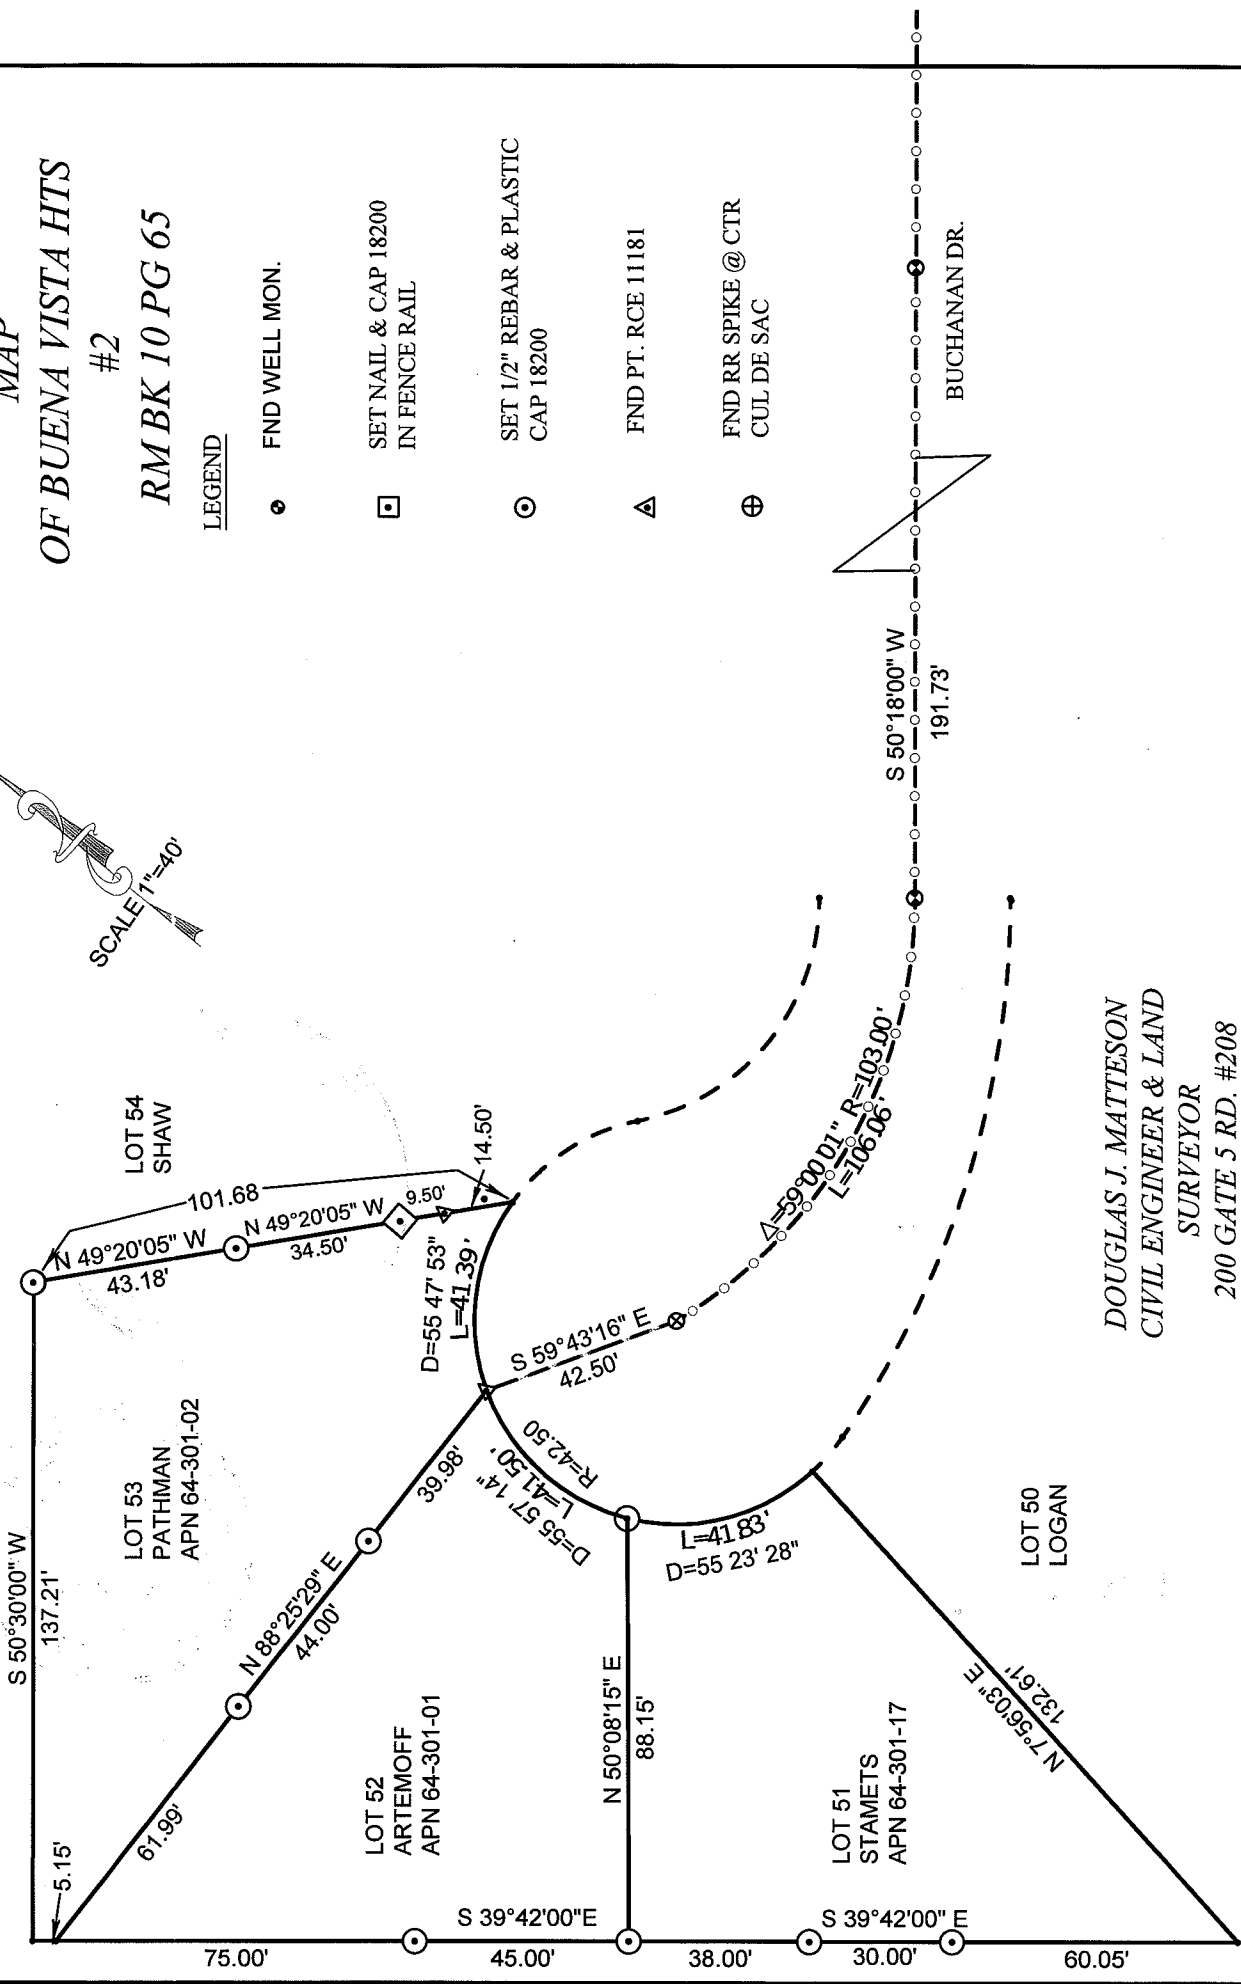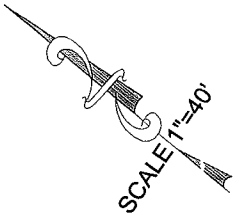

DOUGLAS J. MATTESON
CIVIL ENGINEER & LAND
SURVEYOR
 200 GATE 5 RD. #208
 SAUSALITO CA. 94965
 332 7614