



PARCEL 1  
9 OS 32

PARCEL 3  
9 OS 32

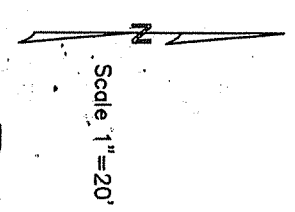

FD MONUMENT  
SET 1/2" REBAR  
& CAP LS. 6344

LEGEND

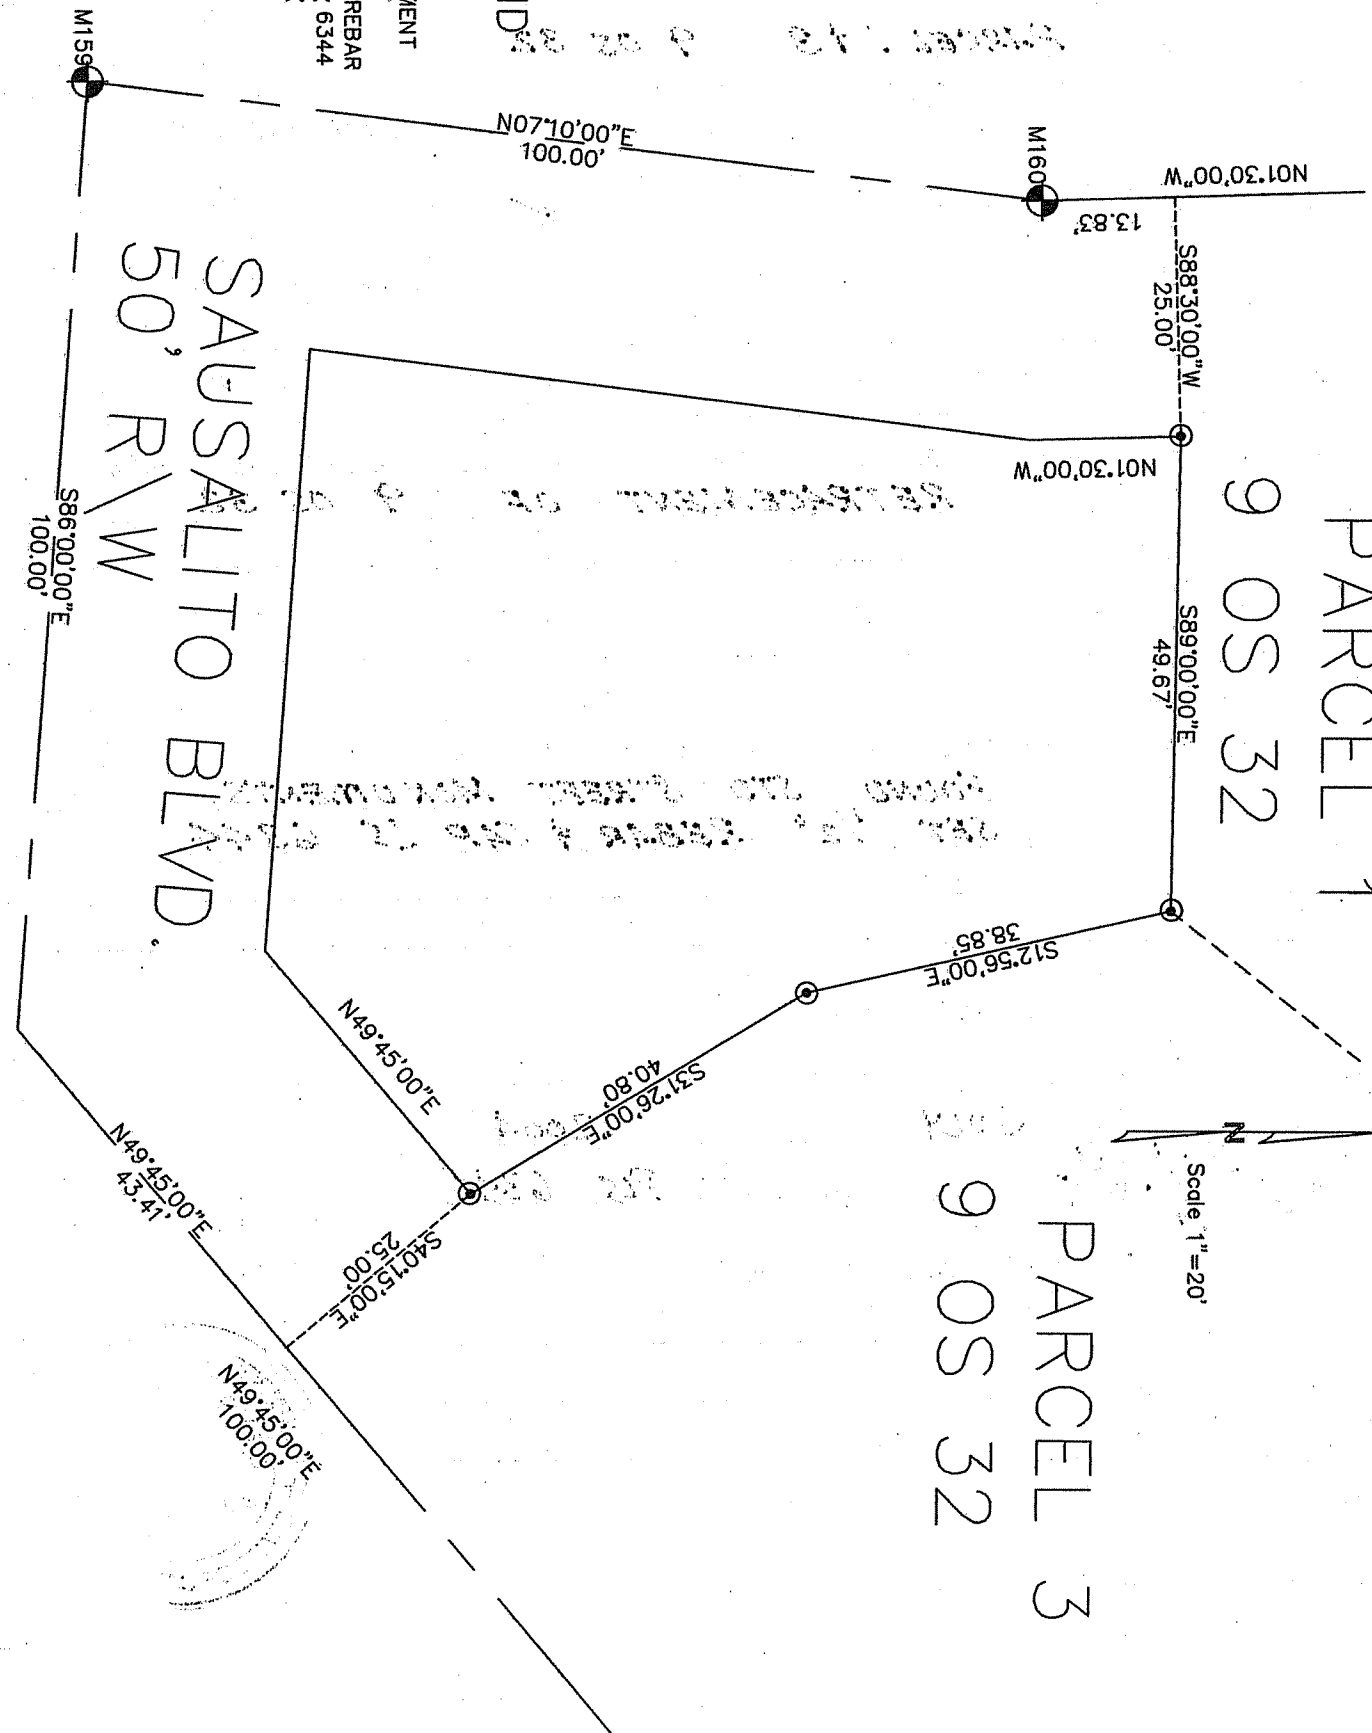

SAUSALITO BLVD.  
50' R/W

