



JERRICO ASSOCIATES
 SUITE 27
 77 MARK DRIVE
 SAN RAFAEL, CA 94903

A.P. # 140-192-02

6750


CORNER RECORD

1/1

COUNTY OF Marin T. _____ R. _____ MERIDIAN _____ CALIFORNIA

CORNER TYPE: GOVT. CORNER MEANDER RANCHO CONTROL OTHER

CORNER IDENTIFICATION — DATE OF VISIT _____ 19____

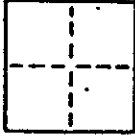

CORNER — LEFT AS FOUND FOUND AND TAGGED REESTABLISHED OBLITERATED CORNER REBUILT

PHYSICAL DESCRIPTION OF CORNER FOUND; EVIDENCE AND METHOD USED TO IDENTIFY OR REESTABLISH




● **Fd. monuments (iron pipes) per. 7 R.M. 19**

PHYSICAL DESCRIPTION OF MONUMENTS REBUILT OR PERPETUATED

○ **Set rebar and cap L.S. 3887**

CALIFORNIA COORDINATE SYSTEM ORDER: FIRST SECOND THIRD
 STATIONS USED: NGS (USC & GS) STATE COUNTY OTHER STATION _____ STATION _____
 ZONE _____ ELEVATION _____ NORTHINGS (N) _____ EASTINGS (E) _____

SKETCH: (include reference tie or witness points, remarks and topo of area)

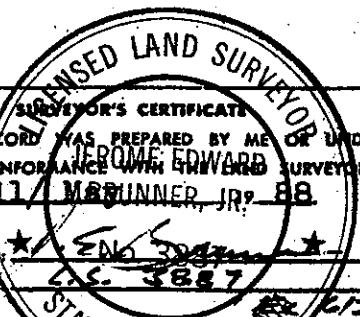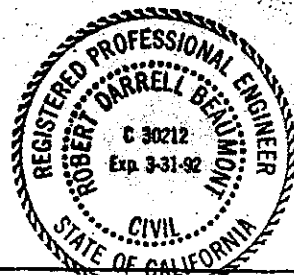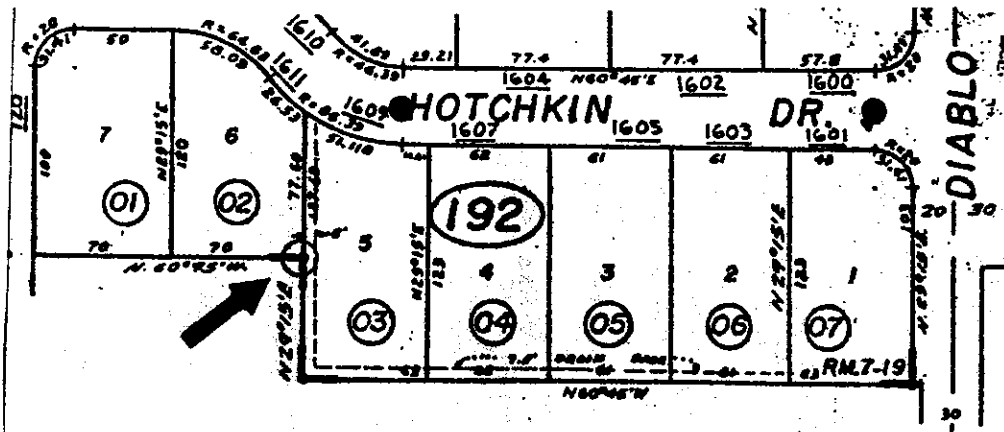

SURVEYOR'S CERTIFICATE
 THIS CORNER RECORD WAS PREPARED BY ME OR UNDER MY DIRECTION IN CONFORMANCE WITH THE SURVEYORS ACT ON April 11, 1988
 SIGNED: Edna S. ...
 L.S. or R.C.E. No. L.S. 3887

COUNTY SURVEYOR'S CERTIFICATE
 THE CORNER RECORD WAS RECEIVED 5/24/88 AND EXAMINED AND FILED 5/25/88
 BY: [Signature]
 TITLE: [Signature]

DOCUMENT No. _____
 STATEMENT ON BACK OF SHEET

13



10

11

Handwritten notes or scribbles in the upper left quadrant.



Handwritten text and symbols at the bottom left, including what appears to be a signature or set of initials.




CORNER RECORD

Document Number A.P.N. 140-192-02

City of NOVATO

County of MARIN, California

Brief Legal Description LOT 6 PER 7 R.M. 19

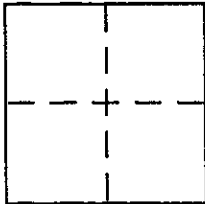

CORNER TYPE

Government Corner Control
Meander Property
Rancho Other
Date of Survey 2-24-04

COORDINATES (Optional)

N. _____
E. _____
Zone _____ NAD27 NAD83
NAD83 Epoch _____
Elev. _____
Vert. Datum: NGVD29 NAVD88
Meas. Units: Metric Imperial

Corner - Left as found Found and tagged Established Reestablished Rebuilt

Identification and type of corner found: Evidence used to identify or procedure used to establish or reestablish the corner:

= SEE OVER =

A description of the physical condition of the monument as found and as set or reset:

= SEE OVER =

SURVEYOR'S STATEMENT

This Corner Record was prepared by me or under my direction in conformance with the Land Surveyor's Act on APRIL 10 2004

Signed David Contreras (P.L.S.) or R.C.E. No. 5065



COUNTY SURVEYOR'S STATEMENT

This Corner Record was received APRIL 16, 2004


and examined and filed APRIL 29, 2004

Signed [Signature] P.L.S. or R.C.E. No. 7128

Title COUNTY SURVEYOR

County Surveyor's Comment _____




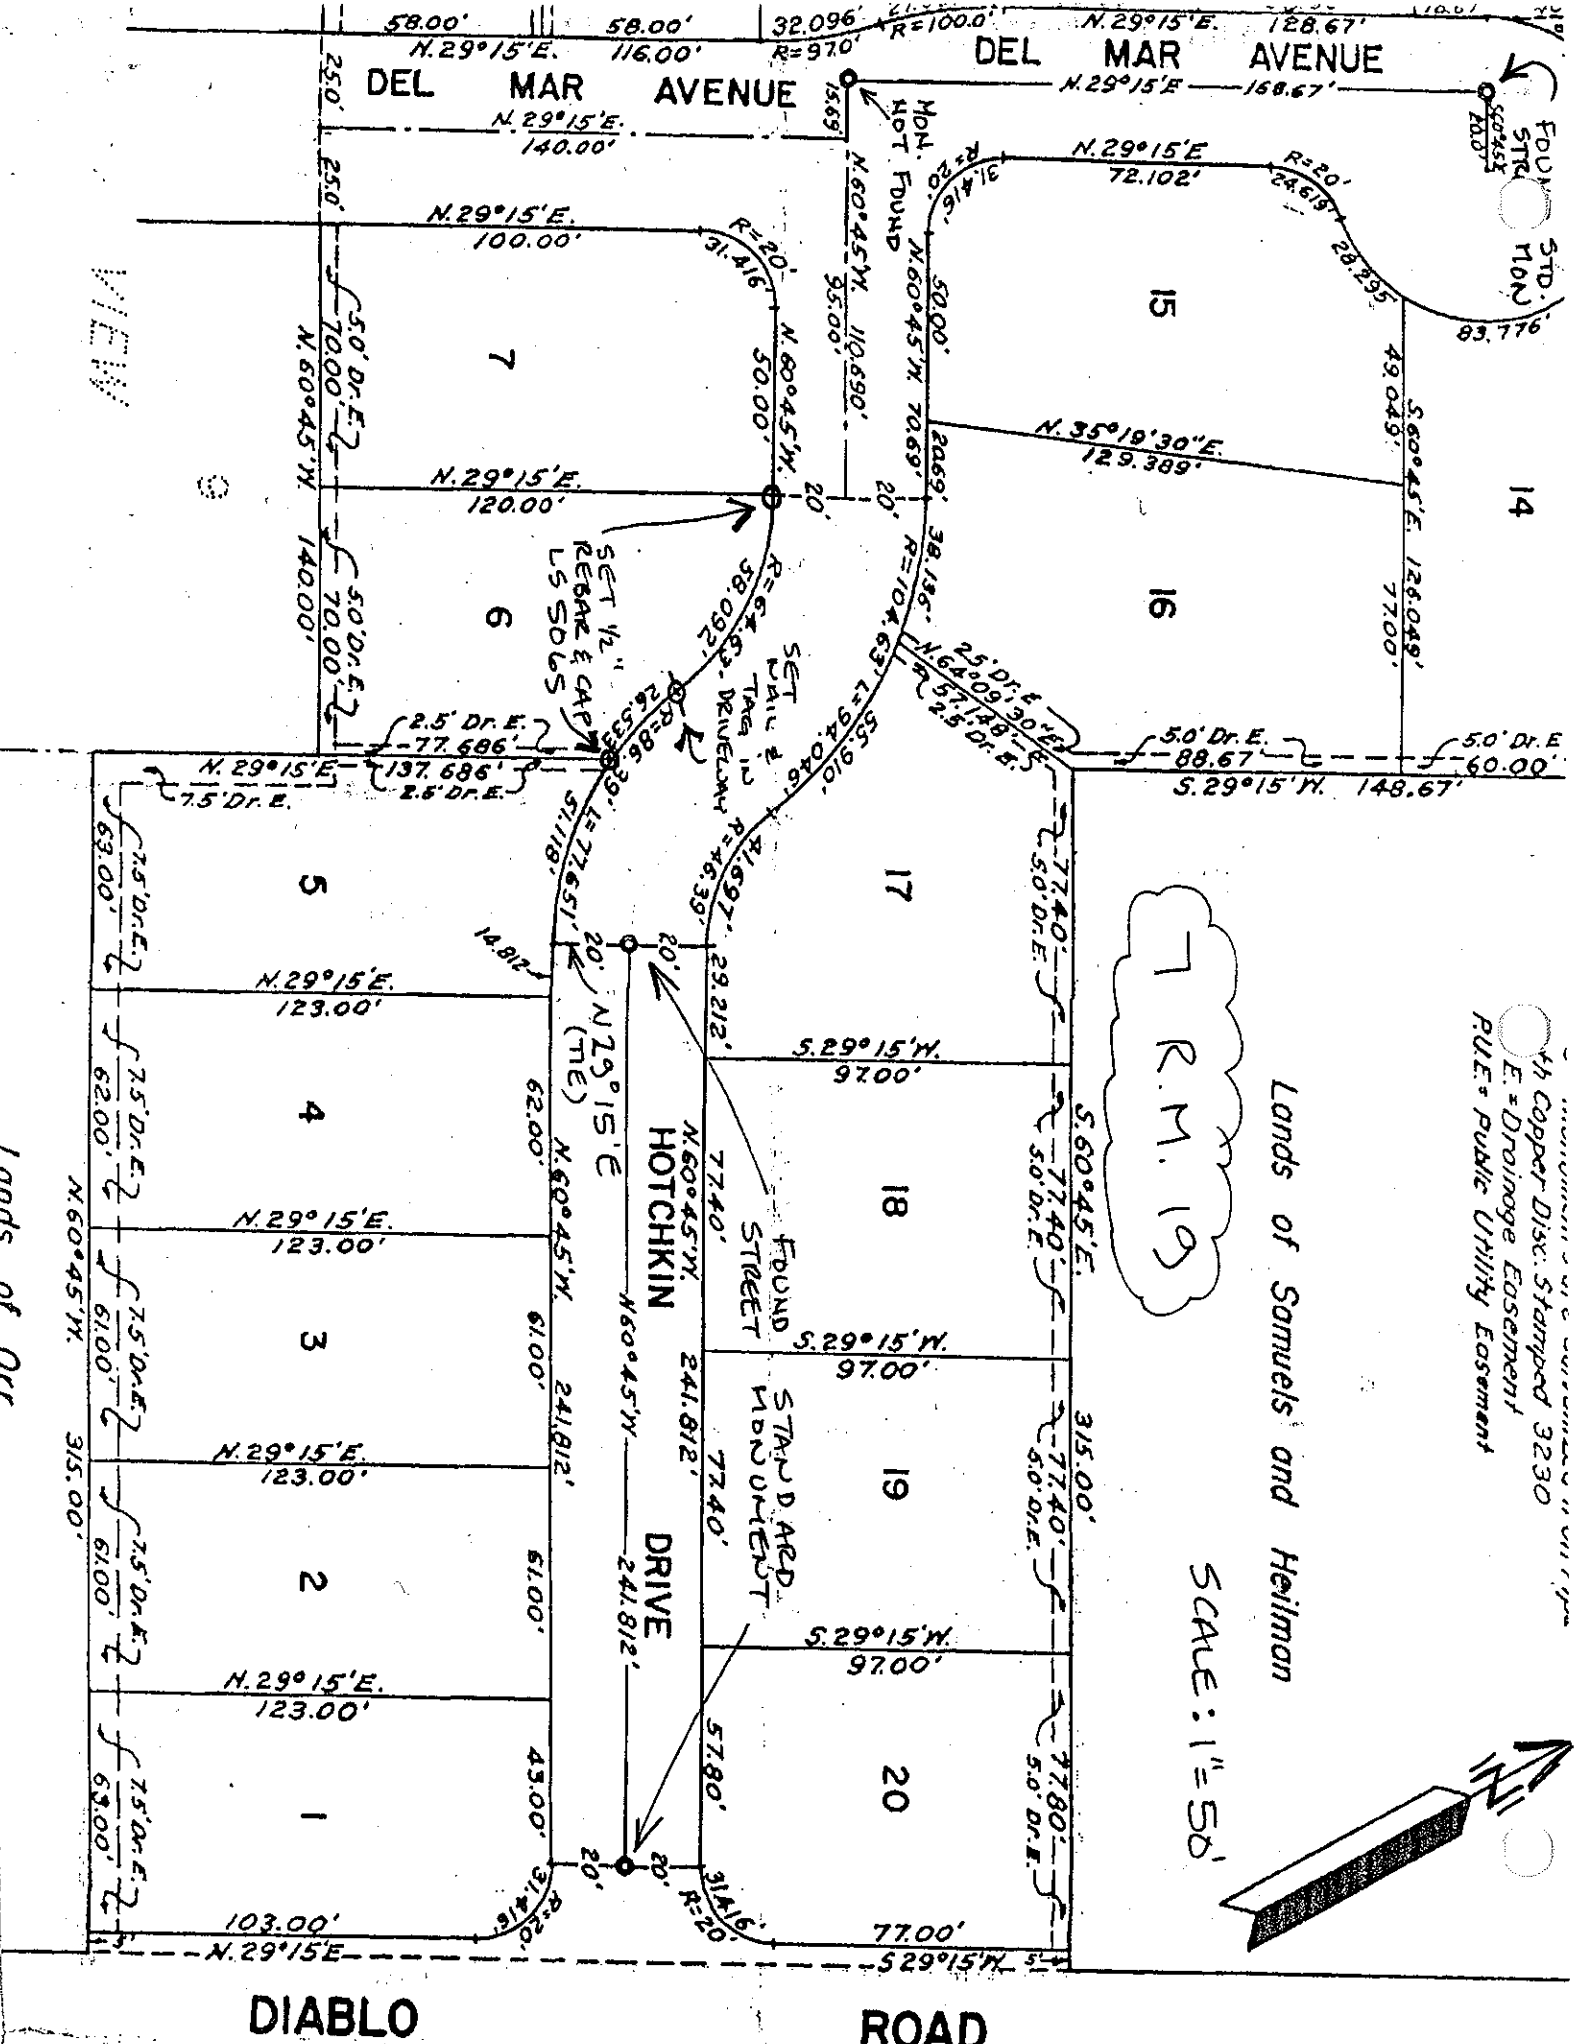

Monument of 1/4" diameter
 1/4" Copper Disc Stamped 3230
 E = Drainage Easement
 P.U.E. = Public Utility Easement

Lands of Samuels and Heilman

SCALE: 1" = 50'

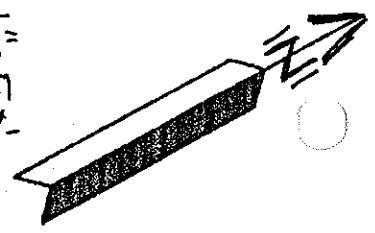

DIABLO ROAD

VIEW

Lands of Orr