

SCALE: 1" = 200'

Note: If the graphic scale does not equal 1", this sheet has been modified from its original size.

| NO. | DATE | REVISION |
|-----|------|----------|
| | | |


©2023 Sherwood Design Engineers
 The designs and concepts shown are the sole property of Sherwood Design Engineers and may not be used without the prior written consent of Sherwood Design Engineers.

PROJECT NO. 19-263

| | |
|----------|----------|
| DATE | 04/06/23 |
| DRAWN | LC |
| DESIGNED | |
| CHECKED | LC |

APN 121-040-05
HICKS MOUNTAIN RANCH
 10900 POINT REYES PETALUMA ROAD
 NICASIO, CA

OVERALL SITE PLAN

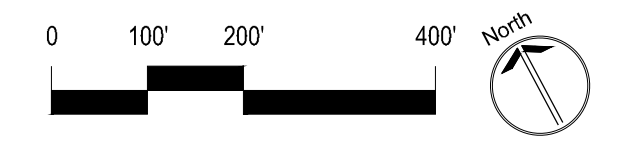

DRAWING NO.
C1.0

P:\2023\19263_HMR_APN121-040-05_Overall_Site_Plan.dwg (L:\Projects\19-263_HMR\19-263_HMR.dwg) (L:\Projects\19-263_HMR\19-263_HMR.dwg) (L:\Projects\19-263_HMR\19-263_HMR.dwg)



SCALE: 1" = 50'

Note: If this graphic scale does not equal 1" = 50', this sheet has been modified from its original scale.

| NO | DATE | REVISION |
|----|------|----------|
| | | |


©2020 Sherwood Design Engineers
The designs and concepts shown are the sole property of Sherwood Design Engineers and may not be used without the prior written consent of Sherwood Design Engineers.

| | |
|-------------|----------|
| PROJECT NO. | 19-263 |
| DATE | 04/06/23 |
| DRAWN | LC |
| DESIGNED | |
| CHECKED | LC |


APN 121-040-05
HICKS MOUNTAIN RANCH
10900 POINT REYES PETALUMA ROAD
NICASIO, CA

SITE PLAN

P:\2023\121-040-05_SHP\DWG\121-040-05_SHP.dwg (121-040-05_SHP.dwg) 11/15/2023 11:58:00 AM

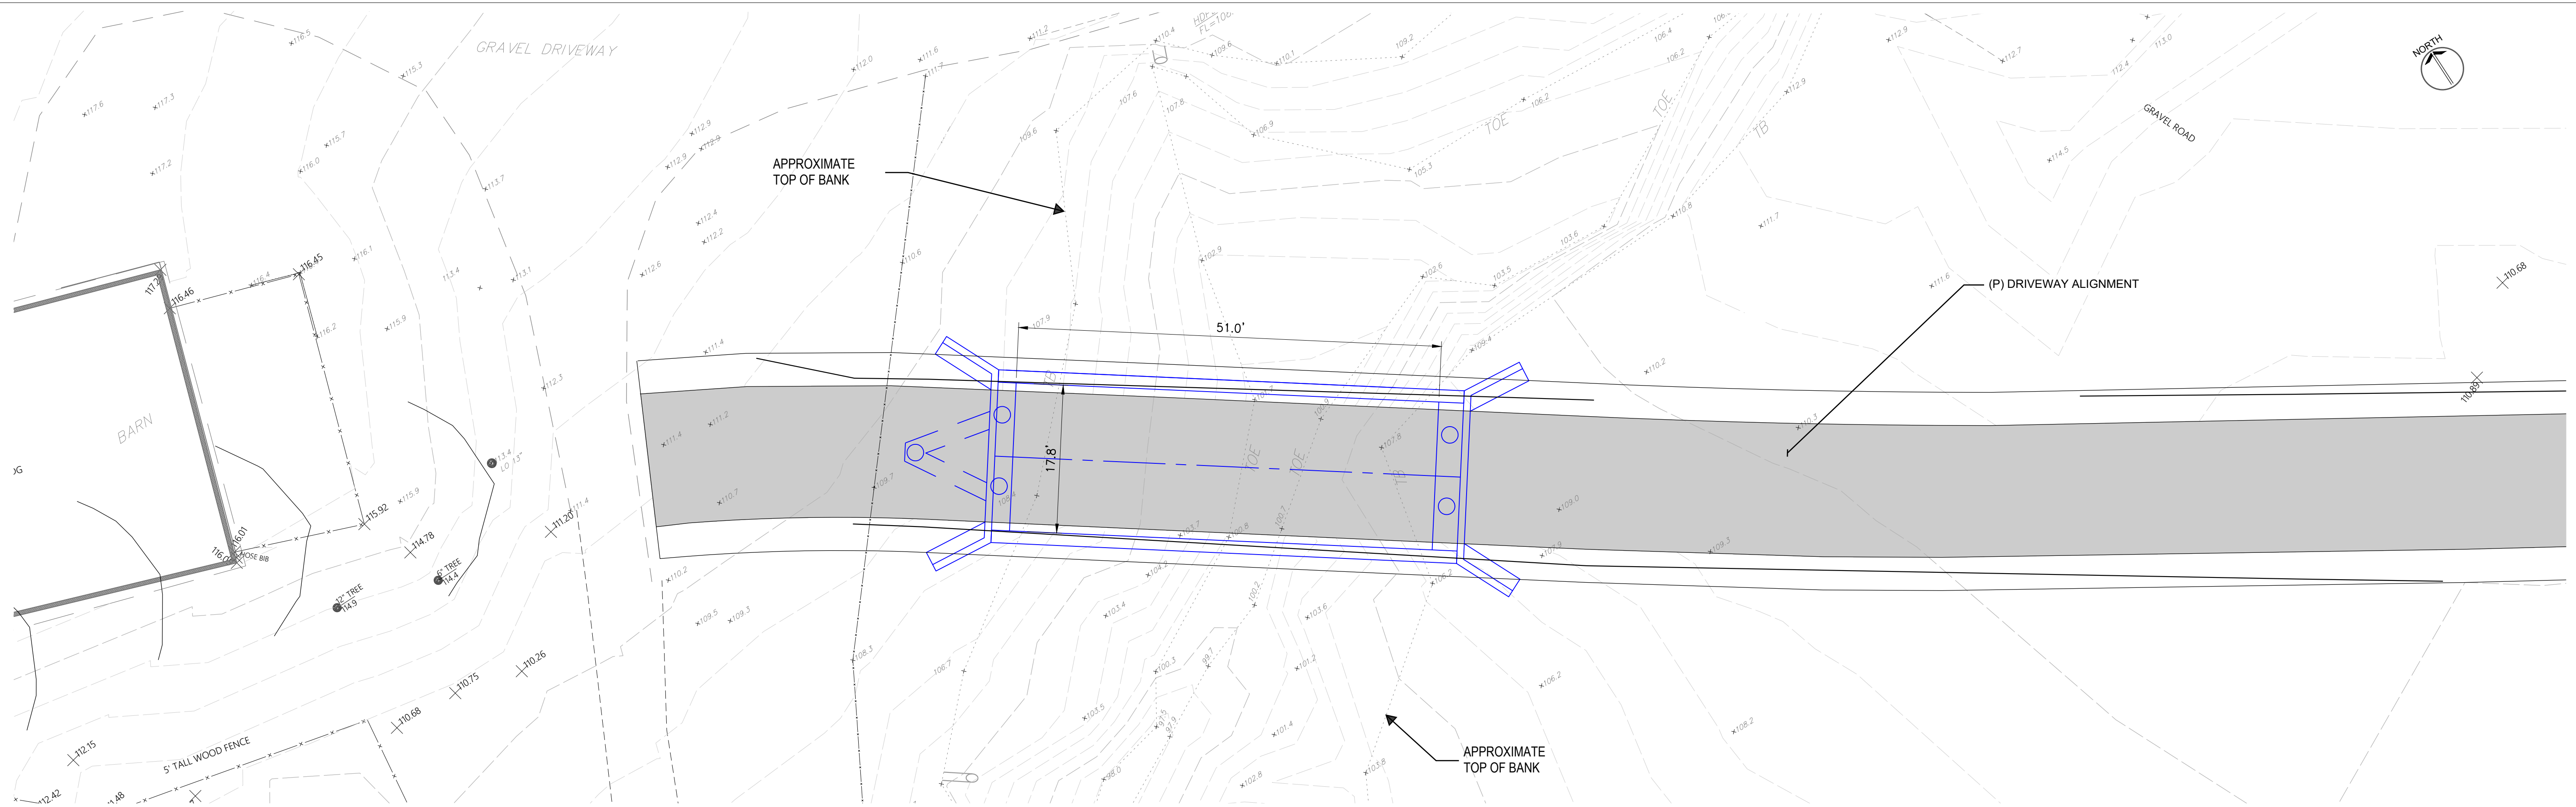

PLAN
 SCALE: 1"=10'

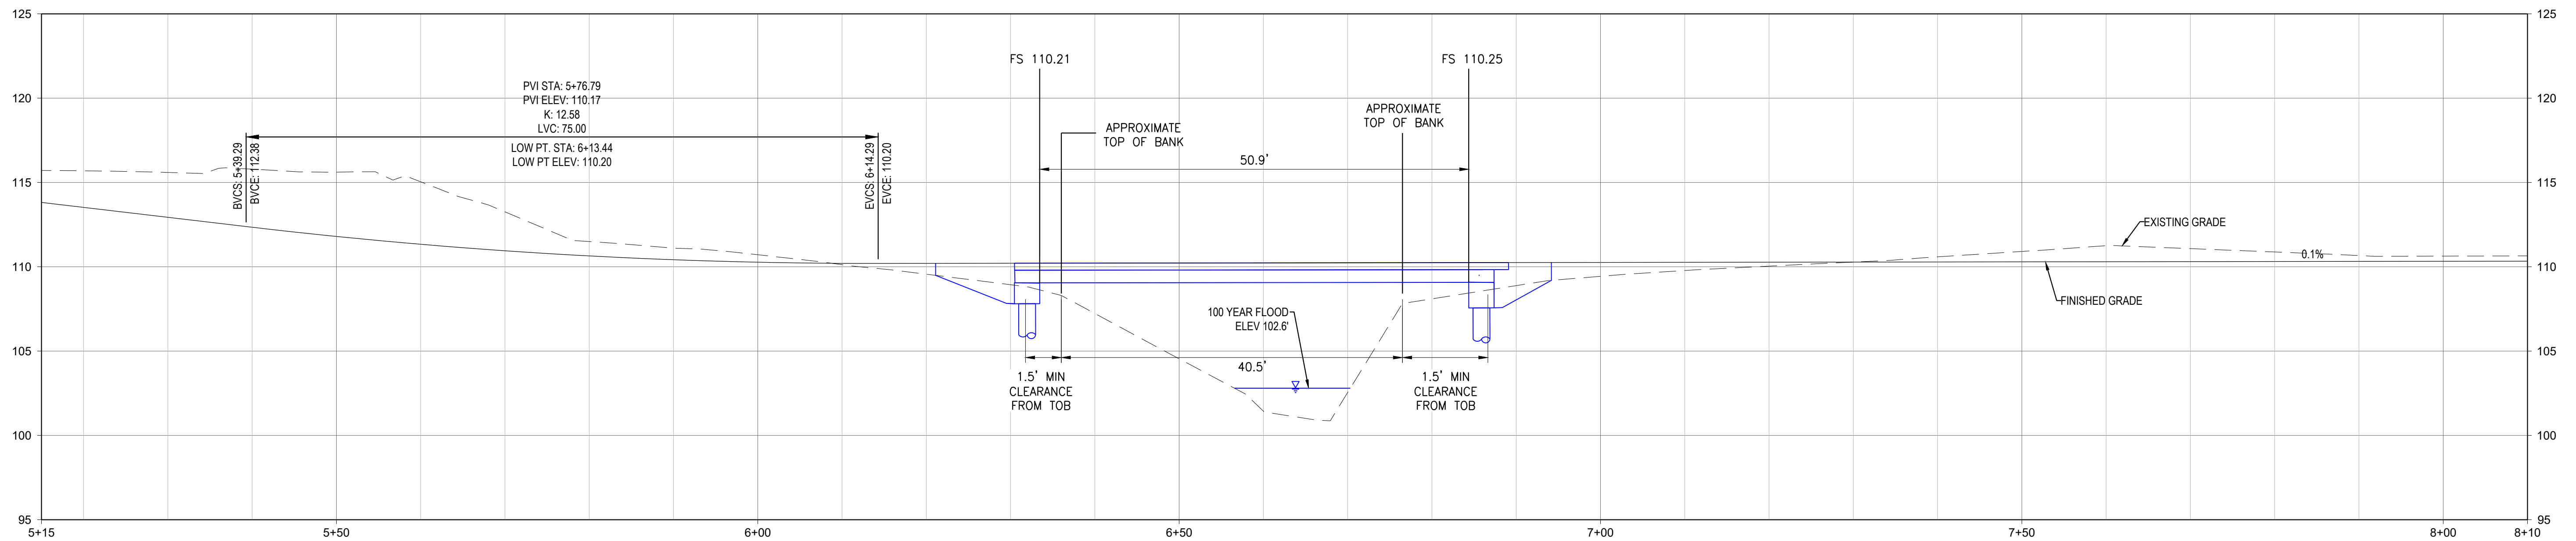

PROFILE
 HORIZ: 1"=10'
 VERT: 1"=5'

SCALE: 1" = 10'

Note: If this graphic scale does not equal 1", this sheet has been modified from its original scale.

| NO | DATE | REVISION |
|----|------|----------|
| | | |

©2020 Sherwood Design Engineers
 The designs and concepts shown are the sole property of Sherwood Design Engineers and may not be used without the prior written consent of Sherwood Design Engineers.

PROJECT NO. 19-263
 DATE 04/06/23
 DRAWN MJR
 DESIGNED LC
 CHECKED MH

HICKS MOUNTAIN RANCH
 CORE RANCH ROAD RECONSTRUCTION
 NICASIO, CALIFORNIA

MAIN ROAD
 BRIDGE #1
 PLAN AND PROFILE



P:\2019\19263_MJR_MPD_Design\19_263\19-263_Plan_Profile.dwg STA: 5+15 TO 8+10 DATE: 04/06/23 11:11 AM

