


CORNER RECORD

Documented Number APN 008-142-02

City of San Anselmo

County of Marin, California

Brief Legal Description Being Lot 19 Map of Morningside Ct (5 -RM- 32)

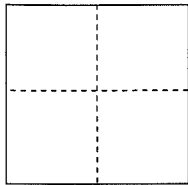

CORNER TYPE

Government Corner Control
Meander Property
Rancho Other

COORDINATES(Optional)

N. _____
E. _____
Zone _____ NAD27 NAD83
NAD83 Epoch _____
Elevation _____
Vert. Datum: NGVD 29 NADV88
Meas. Units: Metric Imperial

Date of Survey January 2014

Corner- Left as found Found and tagged Established Reestablished Rebuilt

Identification and type of corner found: Evidence used to identify or procedure used to establish or reestablish the corner:

Found Standard Street Monuments, See Sheet 2


A description of the physical condition of the monument as found and as set or reset:

Nothing Set See Sheet 2

SURVEYOR'S STATEMENT

This Corner Record was prepared by me or under my direction in conformance with
the Land Surveyor's Act on May 30, 2014

Signed [Signature] P.L.S. or R.C.E. No.: LS 8394

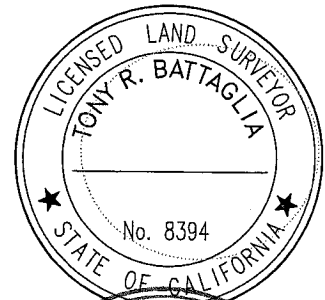

COUNTY SURVEYOR'S STATEMENT


This Corner Record was received 7-11-14 and examined
and filed 7-11-14

Signed [Signature] P.L.S. or R.C.E. No.: 7821



Title DEPUTY

County Surveyor's Comment _____

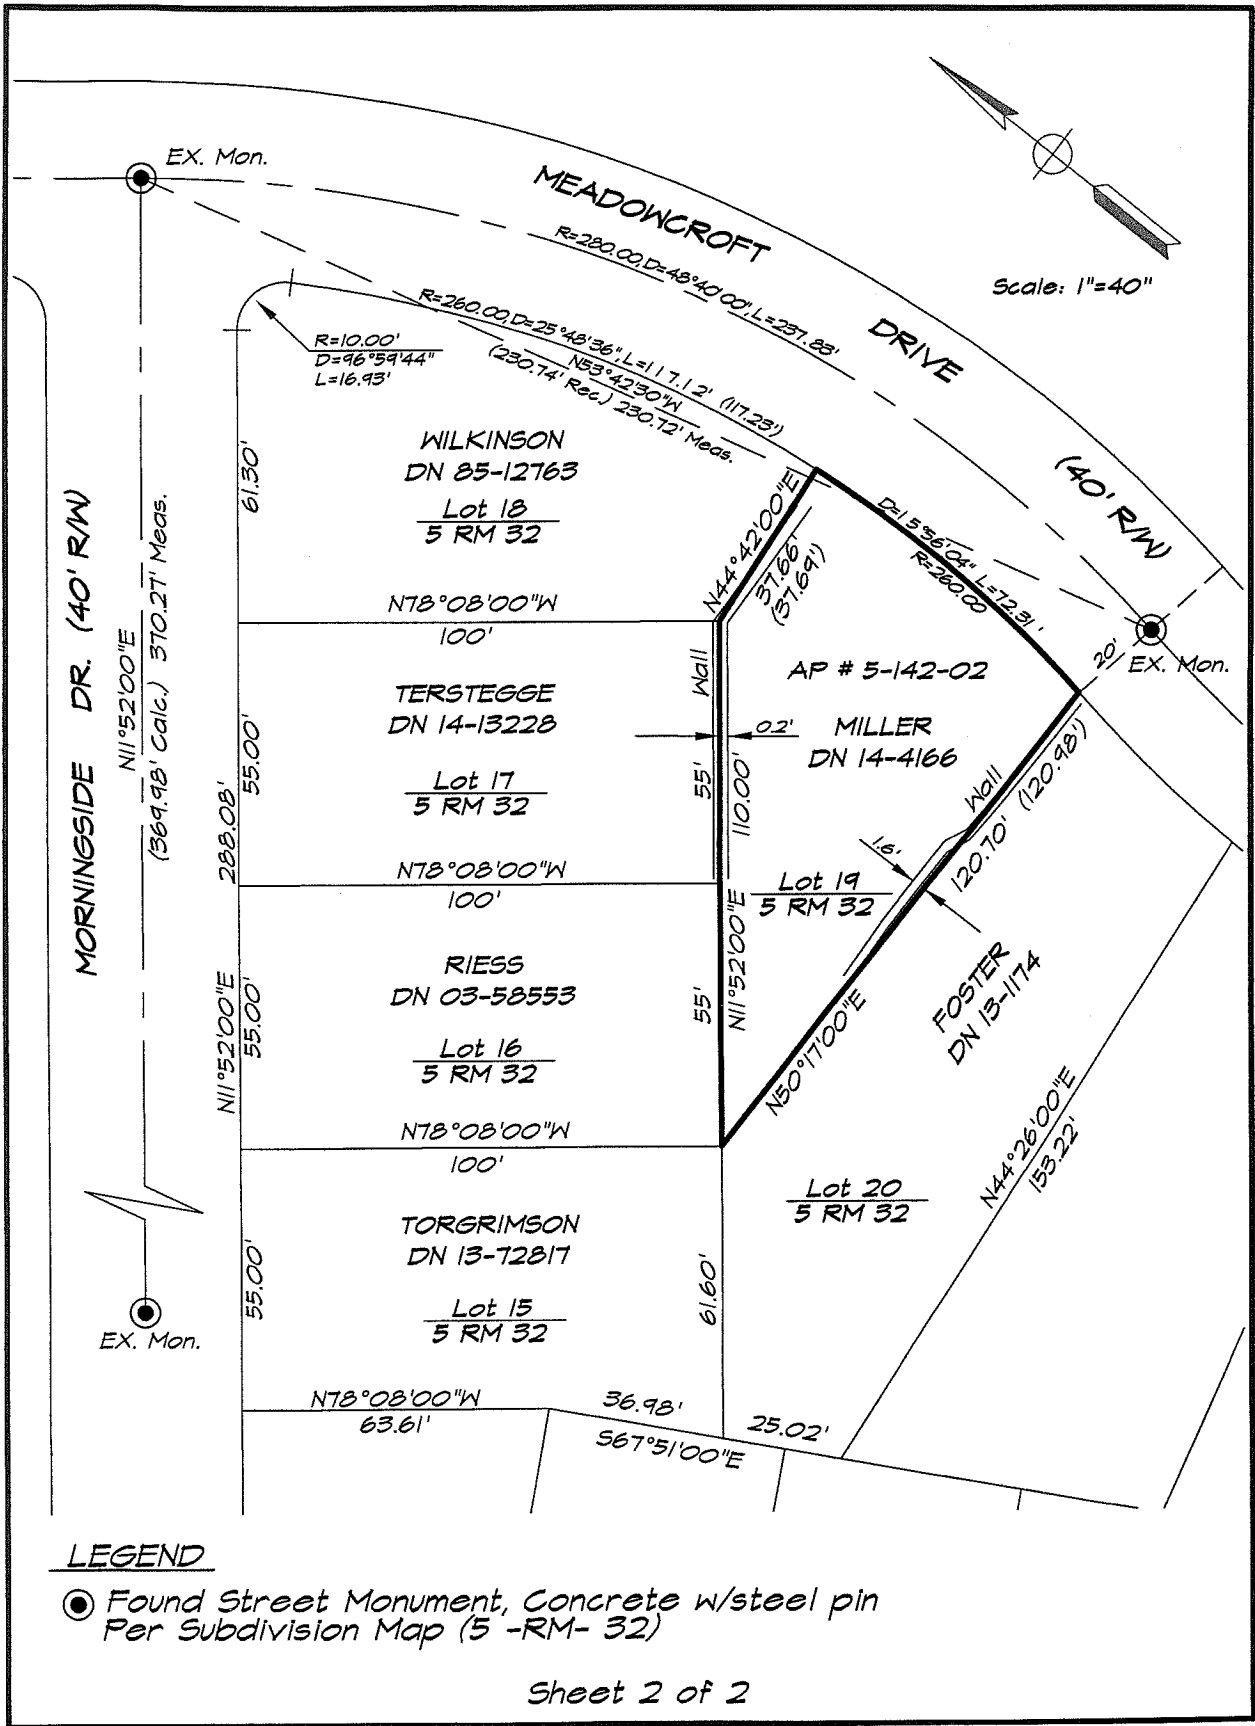

LEGEND

⊙ Found Street Monument, Concrete w/steel pin
Per Subdivision Map (5 -RM- 32)