


CORNER RECORD

Agency Index CR24-010

Document Number 012-046-04 (ADJ)(b)

City of SAN RAFAEL County of MARIN, California

Brief Legal Description MONUMENT LOCATED ALONG SECOND STREET AT 1841 SECOND STREET

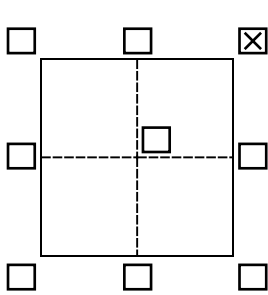

CORNER TYPE

- Government Corner Control
- Meander Property
- Rancho Other

Date of Survey January 2024

COORDINATES (Optional)

N. _____ E. _____

Elevation _____

Units Metric U.S. Survey Foot

Horizontal Datum _____

Zone _____ Epoch Date _____

Vertical Datum _____

Complies with Public Resources Code §§8801-8819

Complies with Public Resources Code §§8890-8902

PLS Act Ref.: 8765(d) 8771 8773 Other:

Corner/
Monument: Left as found Established Rebuilt Pre-Construction

Found and tagged Reestablished Referenced Post-Construction

Narrative of corner identified and monument as found, set, reset, replaced, or removed:

See sheet #2 for description(s):

NAIL AND TAG AS SHOWN ON PRE-CON CORNER RECORD WAS DESTROYED DURING CONSTRUCTION. SET NAIL AND TAG, IN SIDEWALK, MARKED PLS 9387 TO PRESERVE PREVIOUS MONUMENT LOCATION.

REFERENCE POINTS IN CONCRETE AS SHOWN ON PAGE 2 TO PRESERVE MONUMENT LOCATION.

SURVEYOR'S STATEMENT

This Corner Record was prepared by me or under my direction in conformance with

the Professional Land Surveyors' Act on January 30, 2024.

Signed [Signature] P.L.S. or R.C.E. No. 9387



COUNTY SURVEYOR'S STATEMENT

This Corner Record was received January 31, 2024


and examined and filed February 05, 2024.

Signed T.W. Park P.L.S. [Redacted] No. 8176

Title County Surveyor

County Surveyor's Comment



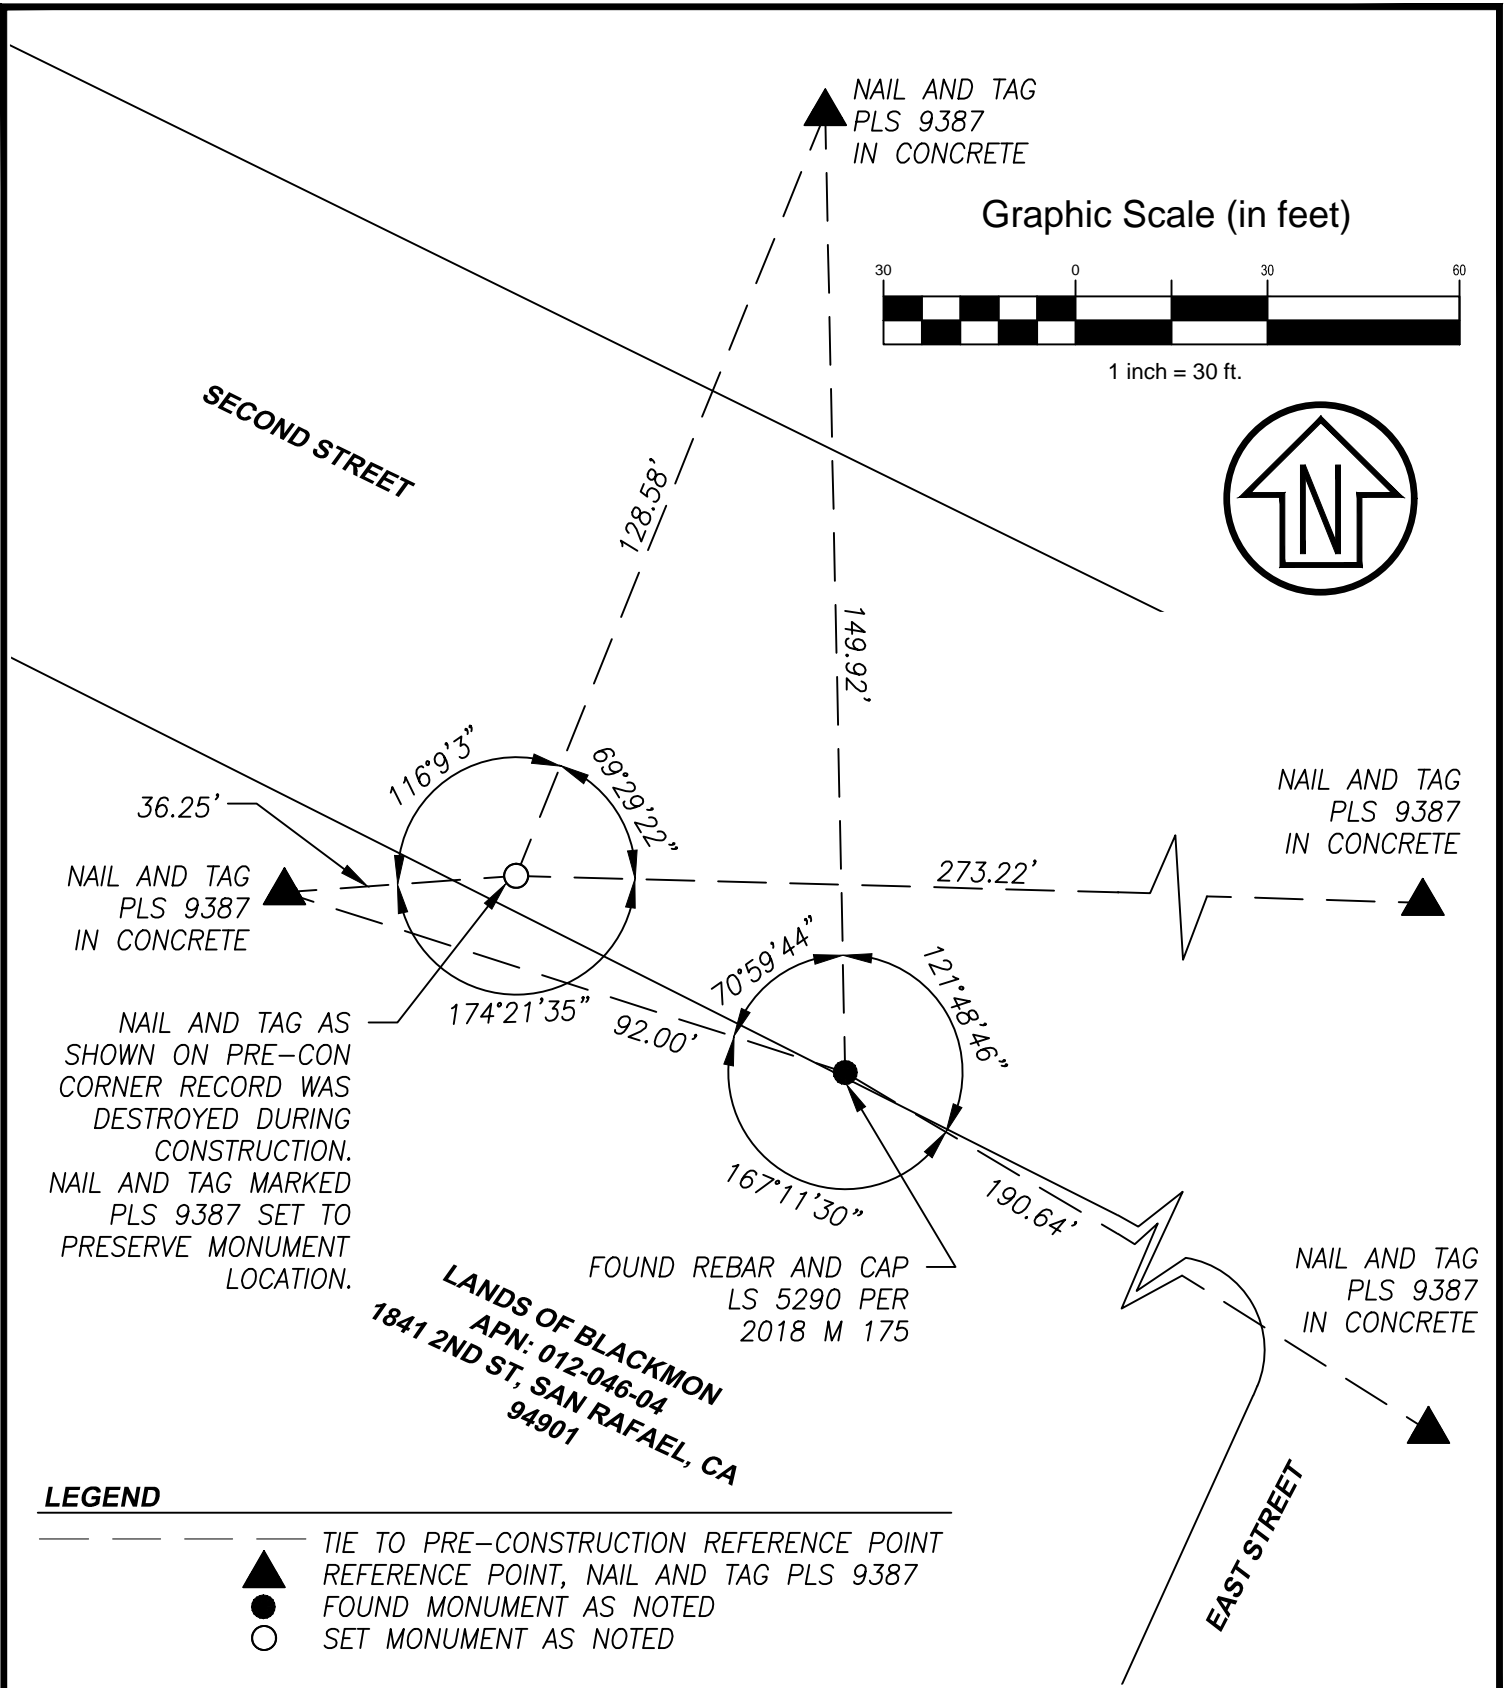

CSW | ST2

CSW/Stuber-Stroch Engineering Group, Inc.
 Civil & Structural Engineers | Surveying & Mapping | Environmental Planning
 Land Planning | Construction Management
 45 Leveroni Court
 Novato, CA 94949
 tel: 415.883.9850
 fax: 415.883.9835
 http://www.cswst2.com

Rev. -
 Job No. 1920101.51

Date: 01/26/24
 Scale: 1" = 30'

**MONUMENT PRESERVATION
 CORNER RECORD**

MONUMENTS LOCATED ALONG SECOND STREET AT 1841 2ND STREET
 SAN RAFAEL MARIN CALIFORNIA