

# CORNER RECORD

Document Number A.P. 013-126-17  
A.P. 013-133-09, 20

City of SAN RAFAEL

County of MARIN, California

Brief Legal Description PARCEL 1 & 3 / 3 O.S. 33

### CORNER TYPE

Government Corner  Control   
Meander  Property   
Rancho  Other   
Date of Survey 10/01/03

### COORDINATES (Optional)

N. \_\_\_\_\_  
E. \_\_\_\_\_  
Zone \_\_\_\_\_ NAD27  NAD83   
NAD83 Epoch \_\_\_\_\_  
Elev. \_\_\_\_\_  
Vert. Datum: NGVD29  NAVD88   
Meas. Units: Metric  Imperial

Corner- Left as found  Found and tagged  Established  Reestablished  Rebuilt

Identification and type of corner found: Evidence used to identify or procedure used to establish or reestablish the corner:  
ESTABLISHED POINTS ON PROPERTY LINE FROM MONUMENTS SHOWN ON 3 O.S. 33 (SEE SHEET 2)

A description of the physical condition of the monument as found and as set or reset: SEE SHEET 2.

### SURVEYOR'S STATEMENT

This Corner Record was prepared by me or under my direction in conformance with  
the Land Surveyor's Act on DECEMBER 29 2003

Signed Lawrence P. Doyle P.L.S. or R.C.E. No. P.L.S. 4694



### COUNTY SURVEYOR'S STATEMENT

This Corner Record was received FEBRUARY 25, 2004

and examined and filed MARCH 15, 2004

Signed [Signature] P.L.S. or R.C.E. No. 7128





Title COUNTY SURVEYOR

County Surveyor's Comment \_\_\_\_\_

- FOUND OLD 2"x4" HUB 3 O.S. 33
- FOUND LEAD PLUG & NAIL 3 O.S. 33
- SET HUB & TAG L.S. 4694
- SET PIPE & PLUG L.S. 4694

LEGEND

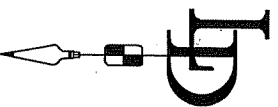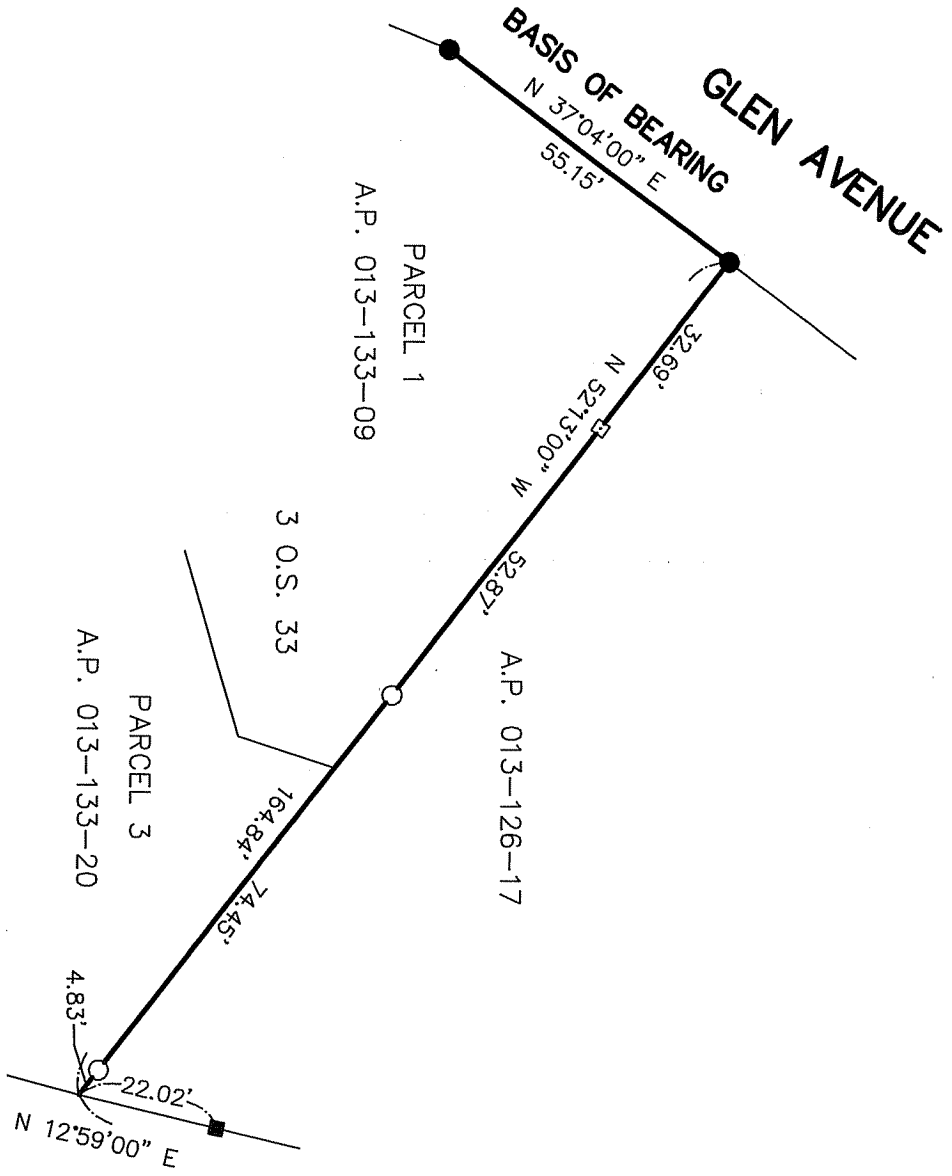

<b>CORNER RECORD</b>	
PARCEL 1 & 3 3 O.S. 33	
SAN RAFAEL MARIN COUNTY CALIFORNIA	
SCALE: 1" = 30'	DRAWN BY:
DATE: 12/29/03	SHEET 1 OF 1
<b>LAWRENCE P. DOYLE</b>	
LAND SURVEYOR/CIVIL ENGINEER	
P.O. BOX 1609 MILLE VALLEY CA 94942 (415-388-9585)	
DRAWING NO. 1201-03	