

CORNER RECORD

Document Number A.P. 013-126-17
A.P. 013-133-09, 20

City of SAN RAFAEL

County of MARIN, California

Brief Legal Description PARCEL 1 & 3 / 3 O.S. 33

CORNER TYPE

Government Corner Control
Meander Property
Rancho Other
Date of Survey 10/01/03

COORDINATES (Optional)

N. _____
E. _____
Zone _____ NAD27 NAD83
NAD83 Epoch _____
Elev. _____
Vert. Datum: NGVD29 NAVD88
Meas. Units: Metric Imperial

Corner- Left as found Found and tagged Established Reestablished Rebuilt

Identification and type of corner found: Evidence used to identify or procedure used to establish or reestablish the corner:
ESTABLISHED POINTS ON PROPERTY LINE FROM MONUMENTS SHOWN ON 3 O.S. 33 (SEE SHEET 2)

A description of the physical condition of the monument as found and as set or reset: SEE SHEET 2.

SURVEYOR'S STATEMENT

This Corner Record was prepared by me or under my direction in conformance with
the Land Surveyor's Act on DECEMBER 29 2003

Signed Lawrence P. Doyle P.L.S. or R.C.E. No. P.L.S. 4694



COUNTY SURVEYOR'S STATEMENT

This Corner Record was received FEBRUARY 25, 2004

and examined and filed MARCH 15, 2004

Signed [Signature] P.L.S. or R.C.E. No. 7128





Title COUNTY SURVEYOR

County Surveyor's Comment _____

- FOUND OLD 2"x4" HUB 3 O.S. 33
- FOUND LEAD PLUG & NAIL 3 O.S. 33
- SET HUB & TAG L.S. 4694
- SET PIPE & PLUG L.S. 4694

LEGEND

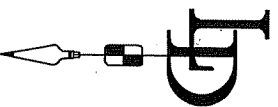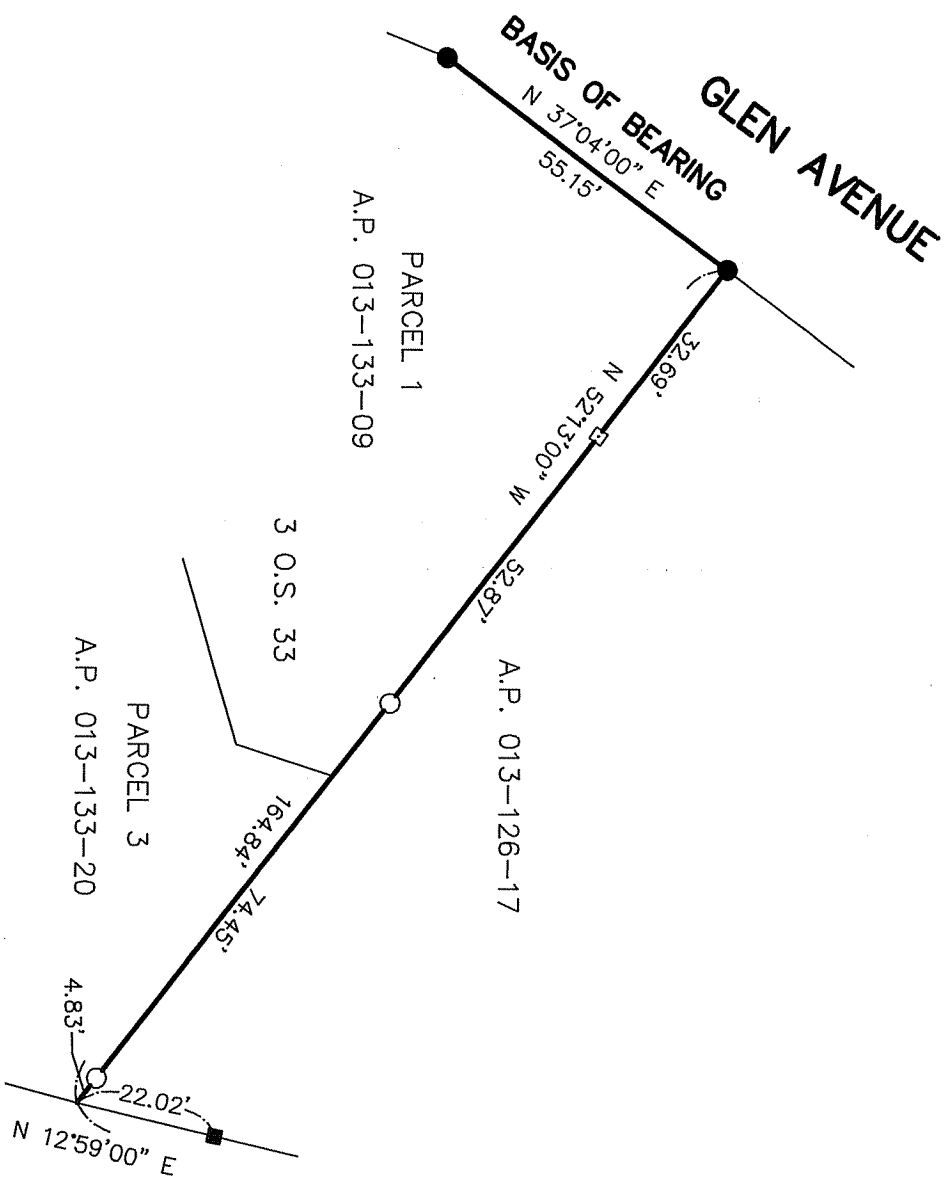

CORNER RECORD	
PARCEL 1 & 3 3 O.S. 33	
SAN RAFAEL MARIN COUNTY CALIFORNIA	
SCALE: 1" = 30'	DRAWN BY:
DATE: 12/29/03	SHEET 1 OF 1
LAWRENCE P. DOYLE	
LAND SURVEYOR/CIVIL ENGINEER	
P.O. BOX 1609 MILLE VALLEY CA 94942 (415-388-9585)	
DRAWING NO. 1201-03	