


**CORNER RECORD**

Document Number 15-284-02

City of SAN RAFAEL

County of MARIN, California

Brief Legal Description Lot 40, DOMINICAN HEIGHTS, Unit 2, 10 MAPS 26

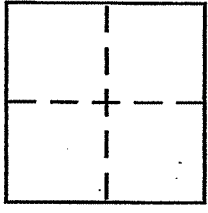

**CORNER TYPE**

Government Corner  Control   
Meander  Property   
Rancho  Other   
Date of Survey JUNE 21, 2010

**COORDINATES (Optional)**

N. \_\_\_\_\_  
E. \_\_\_\_\_  
Zone \_\_\_\_\_ NAD27  NAD83   
NAD83 Epoch \_\_\_\_\_  
Elev. \_\_\_\_\_  
Vert. Datum: NGVD29  NAVD88   
Meas. Units: Metric  Imperial

Corner - Left as found  Found and tagged  Established  Reestablished  Rebuilt

Identification and type of corner found: Evidence used to identify or procedure used to establish or reestablish the corner:

REESTABLISH THE EASTERLY, WESTERLY & SOUTHERLY  
LINE OF LOT 40, 10 MAPS 26 FROM EXISTING  
STREET MONUMENTS OF RECORD ON SIENNA  
WAY. SEE REVERSE SIDE FOR DETAILS.

A description of the physical condition of the monument as found and as set or reset:

SET EITHER 1/2" REBAR WITH PLS CAP STAMPED  
"SCRANTON, PLS 5379" AFFIXED TO TOP & DRIVEN FLUSH  
WITH SURROUNDING GRADE OR SET BRASS NAIL WITH  
BRASS TAG LS 5379. SEE REVERSE SIDE FOR LOCATIONS

PREPARED BY  
DJ SCRANTON SURVEYING

**SURVEYOR'S STATEMENT**

This Corner Record was prepared by me or under my direction in conformance with

the Land Surveyor's Act on June 24 2010

Signed [Signature] P.L.S or R.C.E. No. PLS 5379



**COUNTY SURVEYOR'S STATEMENT**

This Corner Record was received JUNE 25, 2010

and examined and filed JULY 20, 2010

Signed [Signature] P.L.S or R.C.E. No. 7128

Title COUNTY SURVEYOR




County Surveyor's Comment \_\_\_\_\_

\_\_\_\_\_  
\_\_\_\_\_

JM 110123

SCALE: 1" = 30'

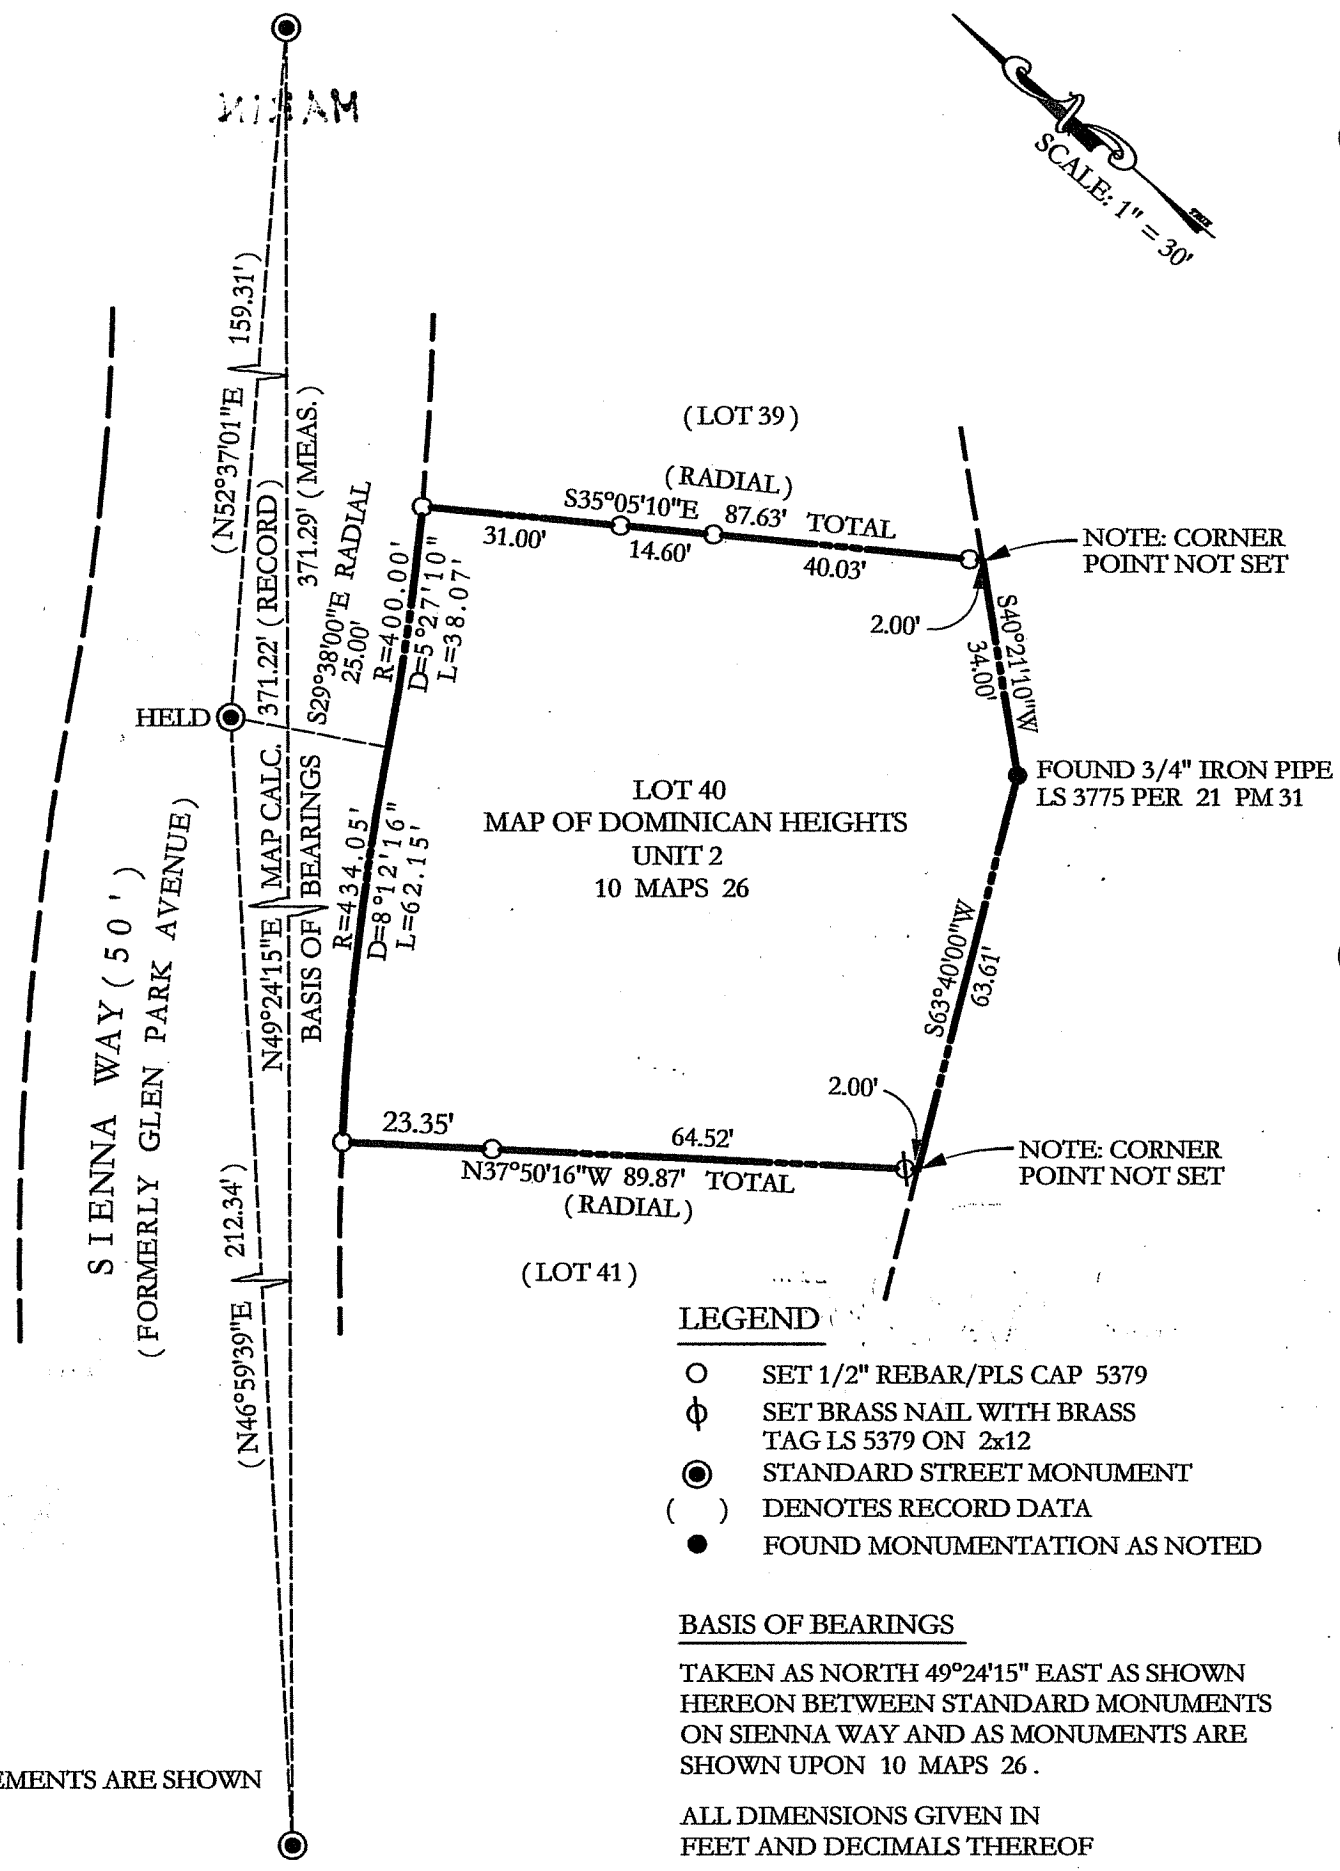

**LEGEND**

- SET 1/2" REBAR/PLS CAP 5379
- ⊕ SET BRASS NAIL WITH BRASS TAG LS 5379 ON 2x12
- STANDARD STREET MONUMENT
- ( ) DENOTES RECORD DATA
- FOUND MONUMENTATION AS NOTED

**BASIS OF BEARINGS**

TAKEN AS NORTH 49°24'15" EAST AS SHOWN HEREON BETWEEN STANDARD MONUMENTS ON SIENNA WAY AND AS MONUMENTS ARE SHOWN UPON 10 MAPS 26.

ALL DIMENSIONS GIVEN IN FEET AND DECIMALS THEREOF

NOTE:  
NO EASEMENTS ARE SHOWN