


CORNER RECORD

Document Number A.P.N. 016-091-34,35,50,51

City of San Rafael

County of Marin, California

Brief Legal Description Lot 16, 17 and 18, Loch Lomond Highlands, 29 Lochness Lane, 11 RM 70.

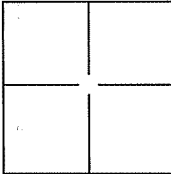

CORNER TYPE

Government Corner Control
 Meander Property
 Rancho Other

Date of Survey 01 February 2011

COORDINATES(Optional)

N. _____
 E. _____
 Zone _____ NAD27 NAD83
 NAD83 Epoch _____
 Elev. _____
 Vert. Datum: NGVD29 NADV88
 Meas. Units: Metric Imperial

Corner - Left as found Found and tagged Established Reestablished Rebuilt


Identification and type of corner found: Evidence used to identify or procedure used to establish or reestablish the corner:
Found Standard Street Monuments (2), Found Old Hub, Nail and Tag LS 2731, Found 3/4" Iron Pipe and Yellow Cap LS 3775 and Found 3/4" Iron Pipe, No Tag.

A description of the physical condition of the monument as found and as set or reset:
Set NE corner of Lot 18 and along northerly line of Lot 18 (2), 11 RM 70, See Exhibit "A".

SURVEYOR'S STATEMENT

This Corner Record was prepared by me or under my direction in conformance with the Land Surveyor's Act on MARCH 7, 2011.

Signed [Signature] P.L.S. or R.C.E. No.: 18221

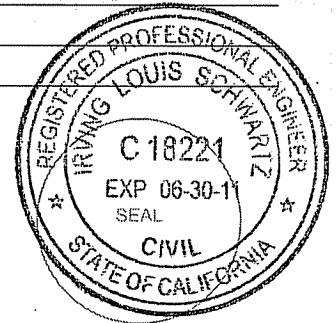


COUNTY SURVEYOR'S STATEMENT

This Corner Record was received FEBRUARY 11, 2011 and examined and filed MARCH 8, 2011.

Signed [Signature] P.L.S. or R.C.E. No.: 7128

Title COUNTY SURVEYOR
 County Surveyor's Comment _____

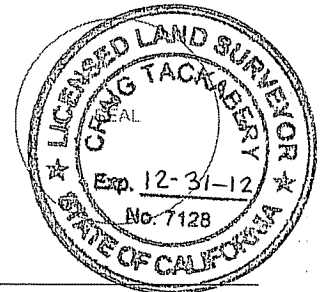

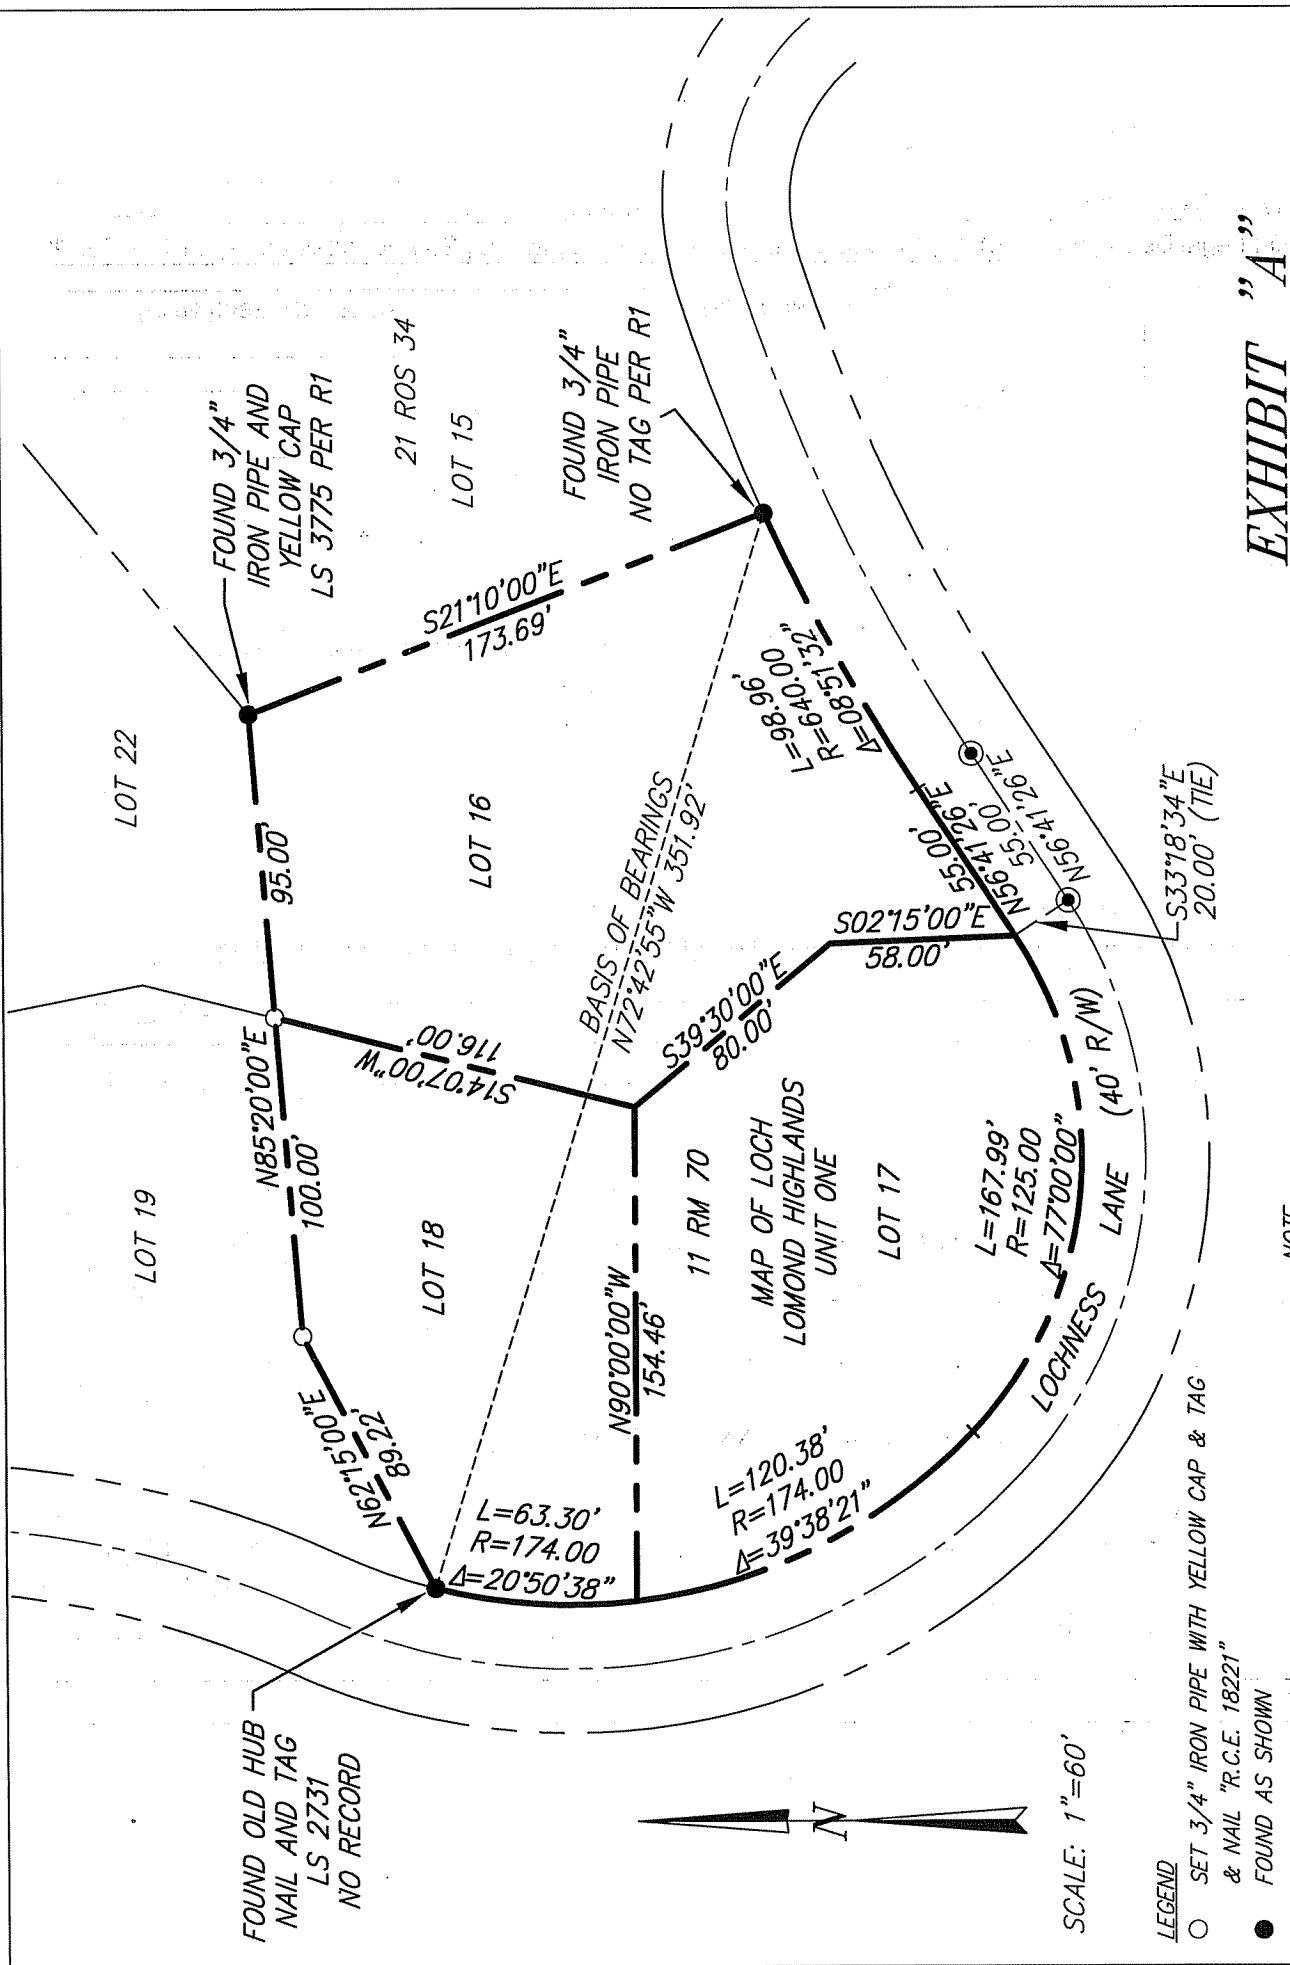


EXHIBIT "A"

ILS ASSOCIATES, INC.®
 CIVIL ENGINEERING AND LAND SURVEYING



79 GALLI DRIVE, SUITE A NOVATO, CA 94949-5717 (415)883-9200 FAX (415)883-2763

NOTE
 ALL DIMENSIONS AND BEARINGS SHOWN
 HEREON ARE PER 11 RM 70.

A.P.N. 016-091-34,35,50,51

FOUND OLD HUB
 NAIL AND TAG
 LS 2731
 NO RECORD

FOUND 3/4"
 IRON PIPE AND
 YELLOW CAP
 LS 3775 PER R1

FOUND 3/4"
 IRON PIPE
 NO TAG PER R1

- LEGEND**
- SET 3/4" IRON PIPE WITH YELLOW CAP & TAG & NAIL "R.C.E. 18221"
 - FOUND AS SHOWN
 - ⊙ FOUND STANDARD STREET MONUMENT IN CONCRETE PER 11 RM 70 & R1

SCALE: 1" = 60'

R1 21 ROS 34

DATE: 02/08/2010
 FILE: 6532CR.dwg
 PAGE 2 OF 2