


**CORNER RECORD**

Document Number APN. 021-271-42

City of LARKSPUR

County of MARIN, California

Brief Legal Description LOT 14, "MADRONE WOODLANDS", LARKSPUR, CA. 10 MAPS 119

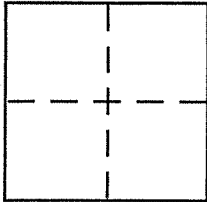

**CORNER TYPE**

Government Corner  Control   
Meander  Property   
Rancho  Other   
Date of Survey 3/26/02

**COORDINATES (Optional)**

N. \_\_\_\_\_  
E. \_\_\_\_\_  
Zone \_\_\_\_\_ NAD27  NAD83   
NAD83 Epoch \_\_\_\_\_  
Elev. \_\_\_\_\_  
Vert. Datum: NGVD29  NAVD88   
Meas. Units: Metric  Imperial


Corner - Left as found  Found and tagged  Established  Reestablished  Rebuilt

Identification and type of corner found: Evidence used to identify or procedure used to establish or reestablish the corner:  
FOUND MONUMENTS AS INDICATED HEREDN. USED RECORD INFORMATION FROM SUB. MAP AS RECORDED TO RE-ESTABLISH AND VERIFY LOCATION OF FOUND MONUMENTATION.

A description of the physical condition of the monument as found and as set or reset: NOT DISTURBED


**SURVEYOR'S STATEMENT**

This Corner Record was prepared by me or under my direction in conformance with the Land Surveyor's Act on MARCH 26, 2002  
Signed ROBERT WALLING P.L.S or R.C.E. No. PLS 6234


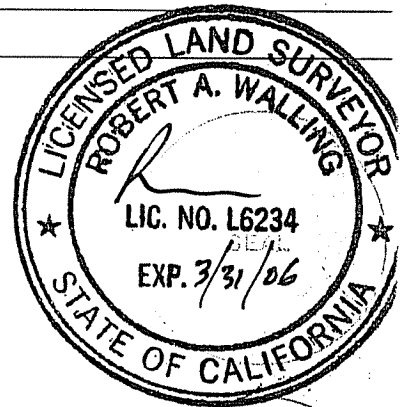


**COUNTY SURVEYOR'S STATEMENT**

This Corner Record was received MARCH 29, 2002  
and examined and filed APRIL 2, 2002  
Signed CRAIG TACKABERY P.L.S or R.C.E. No. 7128  
Title DEPUTY

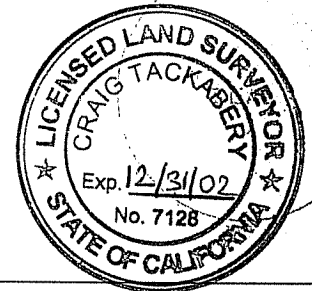


County Surveyor's Comment \_\_\_\_\_

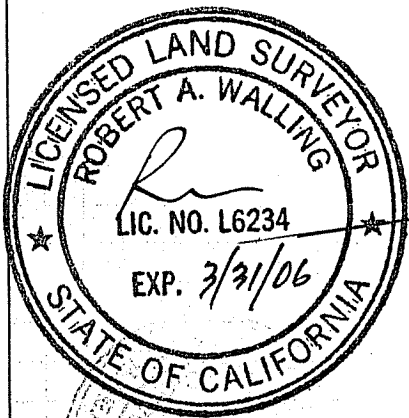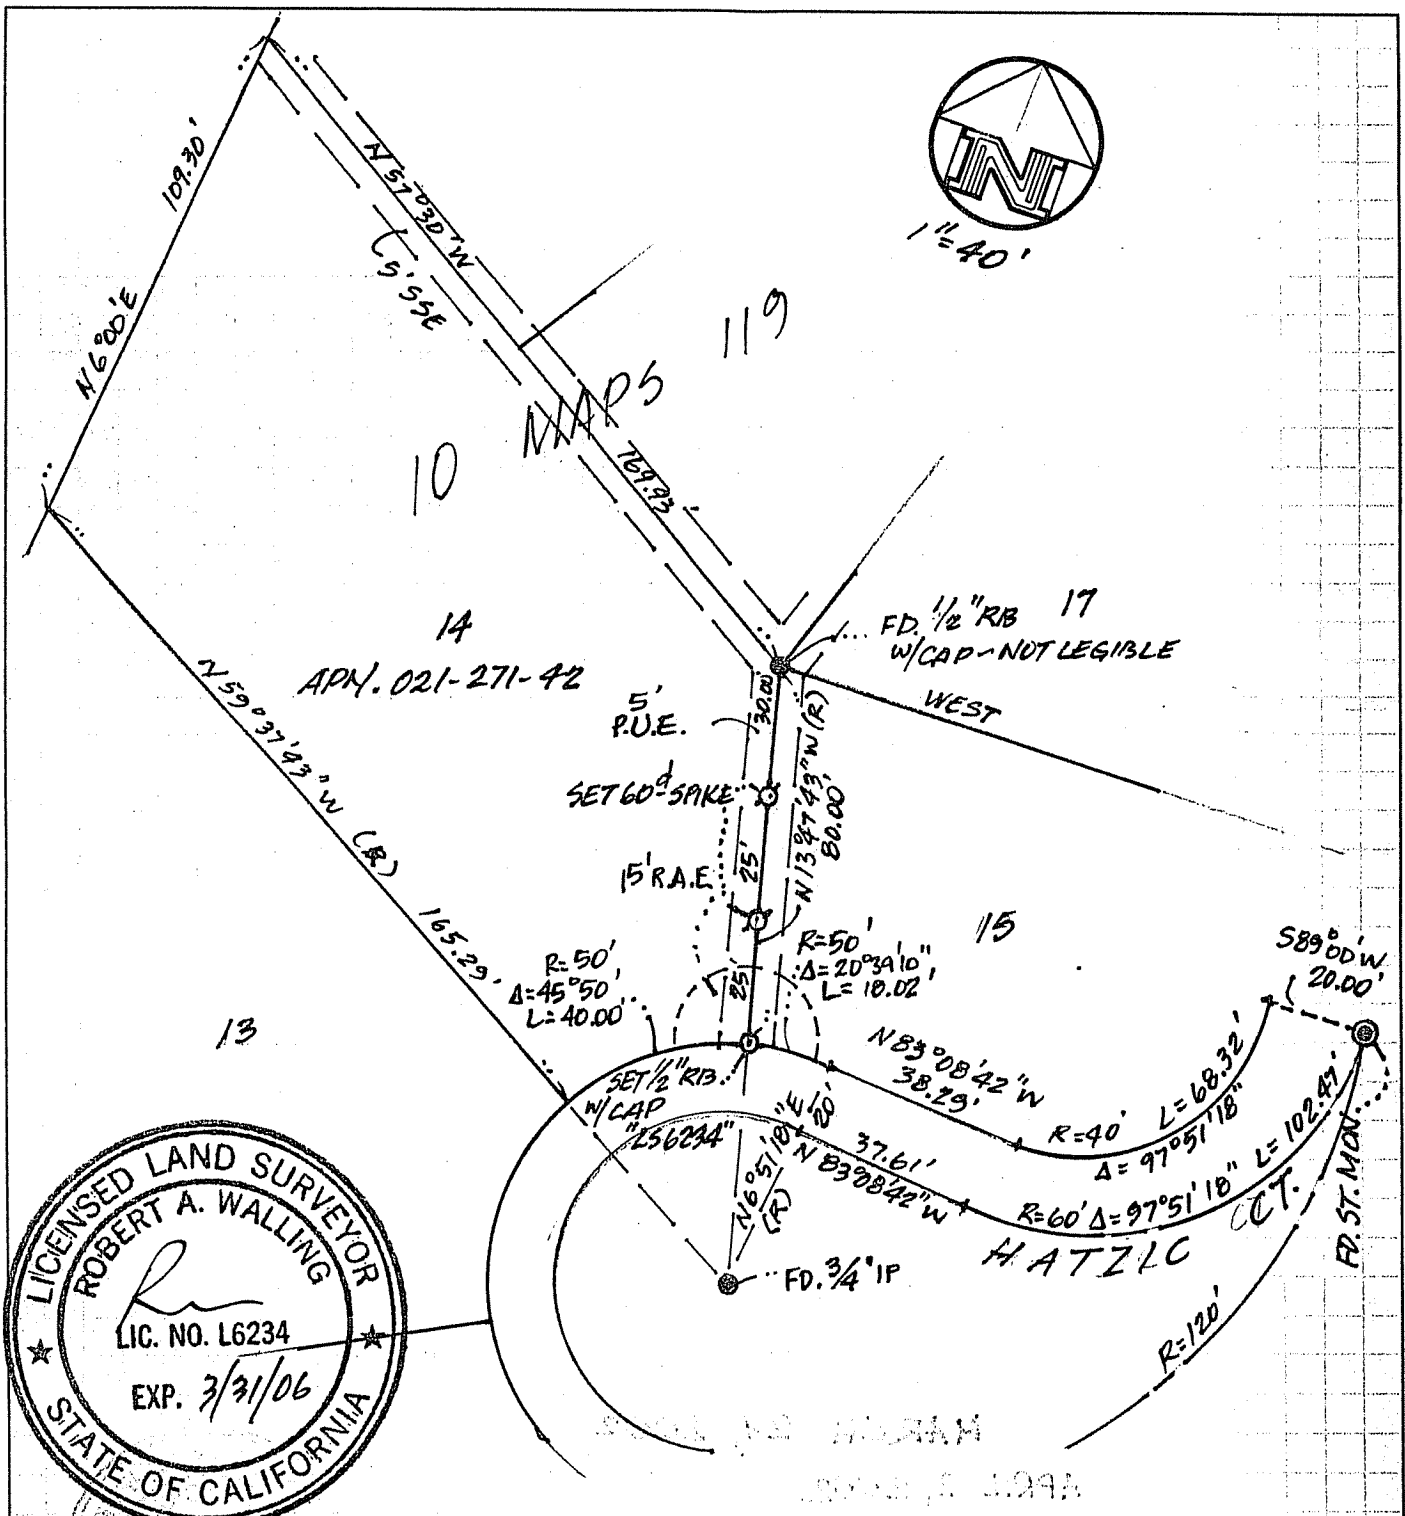

**SURVEY PLAT**  
**LOT 14, "MADRONE WOODLANDS"**  
**LARKSPUR, CALIFORNIA**  
**10 MAPS 119, M.C.R.**  
**APH. 021-271-42**

**BOB WALLING TECHNICAL SERVICES**  
**P.O. Box 1346 • Glen Ellen, CA 95442**  
**(707)938-1593 (415)382-1593**

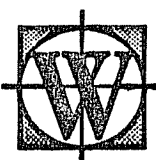

JN.102-08

3/27/02