


# CORNER RECORD

Document number A.P.N. 021-271-92

City of LARKSPUR

County of MARIN, California

Brief Legal Description PARCEL 1 AS SHOWN UPON PARCEL MAP, 4 P.M. 11.  
MARIN COUNTY RECORDS

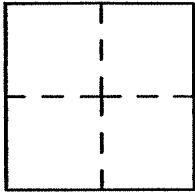

### CORNER TYPE

Government Corner  Control   
Meander  Property   
Rancho  Other   
Date of Survey \_\_\_\_\_

### COORDINATES

N. \_\_\_\_\_  
E. \_\_\_\_\_  
Zone \_\_\_\_\_ Datum \_\_\_\_\_  
Elev. \_\_\_\_\_

Corner-- Left as found  found and tagged  Established  Reestablished  Rebuilt

Identification and type of corner found: Evidence used to identify or procedure used to establish or reestablish the corner:  
UTILIZED MONUMENTS AS SHOWN UPON 4 P.M. 11 AS A BASIS OF BEARINGS  
TO MONUMENT PROPERTY CORNERS AS SHOWN UPON ATTACHED DIAGRAM.

A description of the physical condition of the monument as found and as set or reset.  
MONUMENTS MEASURED PER 4 P.M. 11,

### SURVEYOR'S STATEMENT

This Corner Record was prepared by me or under my direction in conformance with  
the Land Surveyor's Act on May 25 2003.

Signed [Signature] L.S. Number 7744


### COUNTY SURVEYOR'S STATEMENT

This Corner Record was received June 3, 2003 and examined  
and filed July 9, 2003.

Signed [Signature] Title County Surveyor

County Surveyor's Comment \_\_\_\_\_



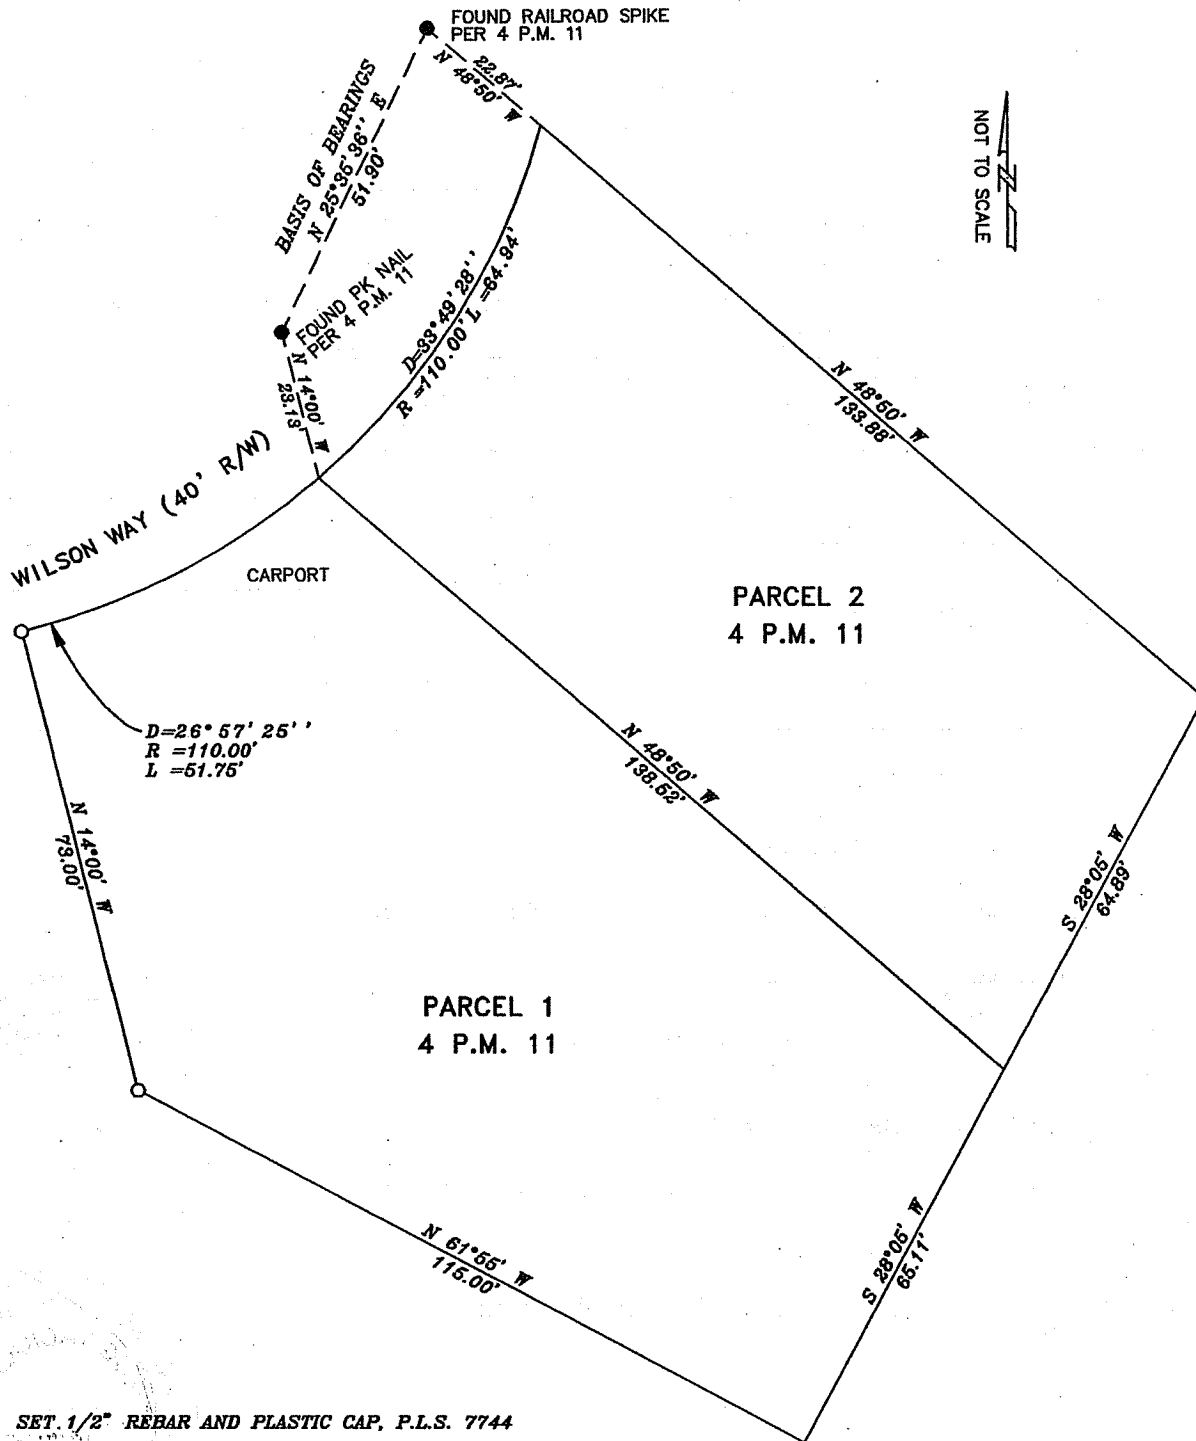

NOT TO SCALE

○ SET 1/2" REBAR AND PLASTIC CAP, P.L.S. 7744