


CORNER RECORD

Document number A.P.N. 021-271-92

City of LARKSPUR County of MARIN, California

Brief Legal Description PARCEL 1 AS SHOWN UPON PARCEL MAP, 4 P.M. 11.
MARIN COUNTY RECORDS

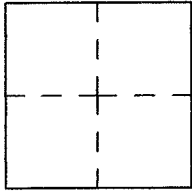

CORNER TYPE

Government Corner Control
Meander Property
Rancho Other
Date of Survey _____

COORDINATES

N. _____
E. _____
Zone _____ Datum _____
Elev. _____

Corner-- Left as found found and tagged Established Reestablished Rebuilt

Identification and type of corner found: Evidence used to identify or procedure used to establish or reestablish the corner:
UTILIZED MONUMENTS AS SHOWN UPON 4 P.M. 11 AS A BASIS OF BEARINGS
TO MONUMENT PROPERTY CORNERS AS SHOWN UPON ATTACHED DIAGRAM.

A description of the physical condition of the monument as found and as set or reset.
MONUMENTS MEASURED PER 4 P.M. 11,

SURVEYOR'S STATEMENT

This Corner Record was prepared by me or under my direction in conformance with
the Land Surveyor's Act on January 2016.


Signed [Signature] L.S. Number 7744

COUNTY SURVEYOR'S STATEMENT


This Corner Record was received FEBRUARY 26 2016 and examined
and filed MAY 16 2016.

Signed [Signature] Title County Surveyor

County Surveyor's Comment _____

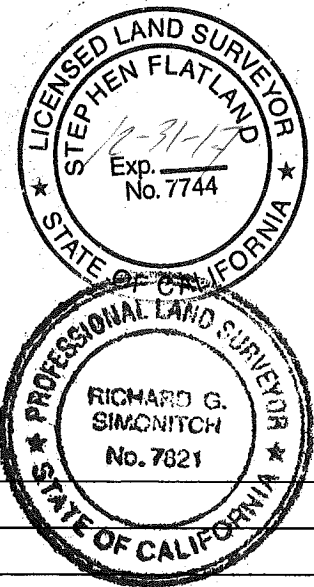

SCALE: 1"=30'

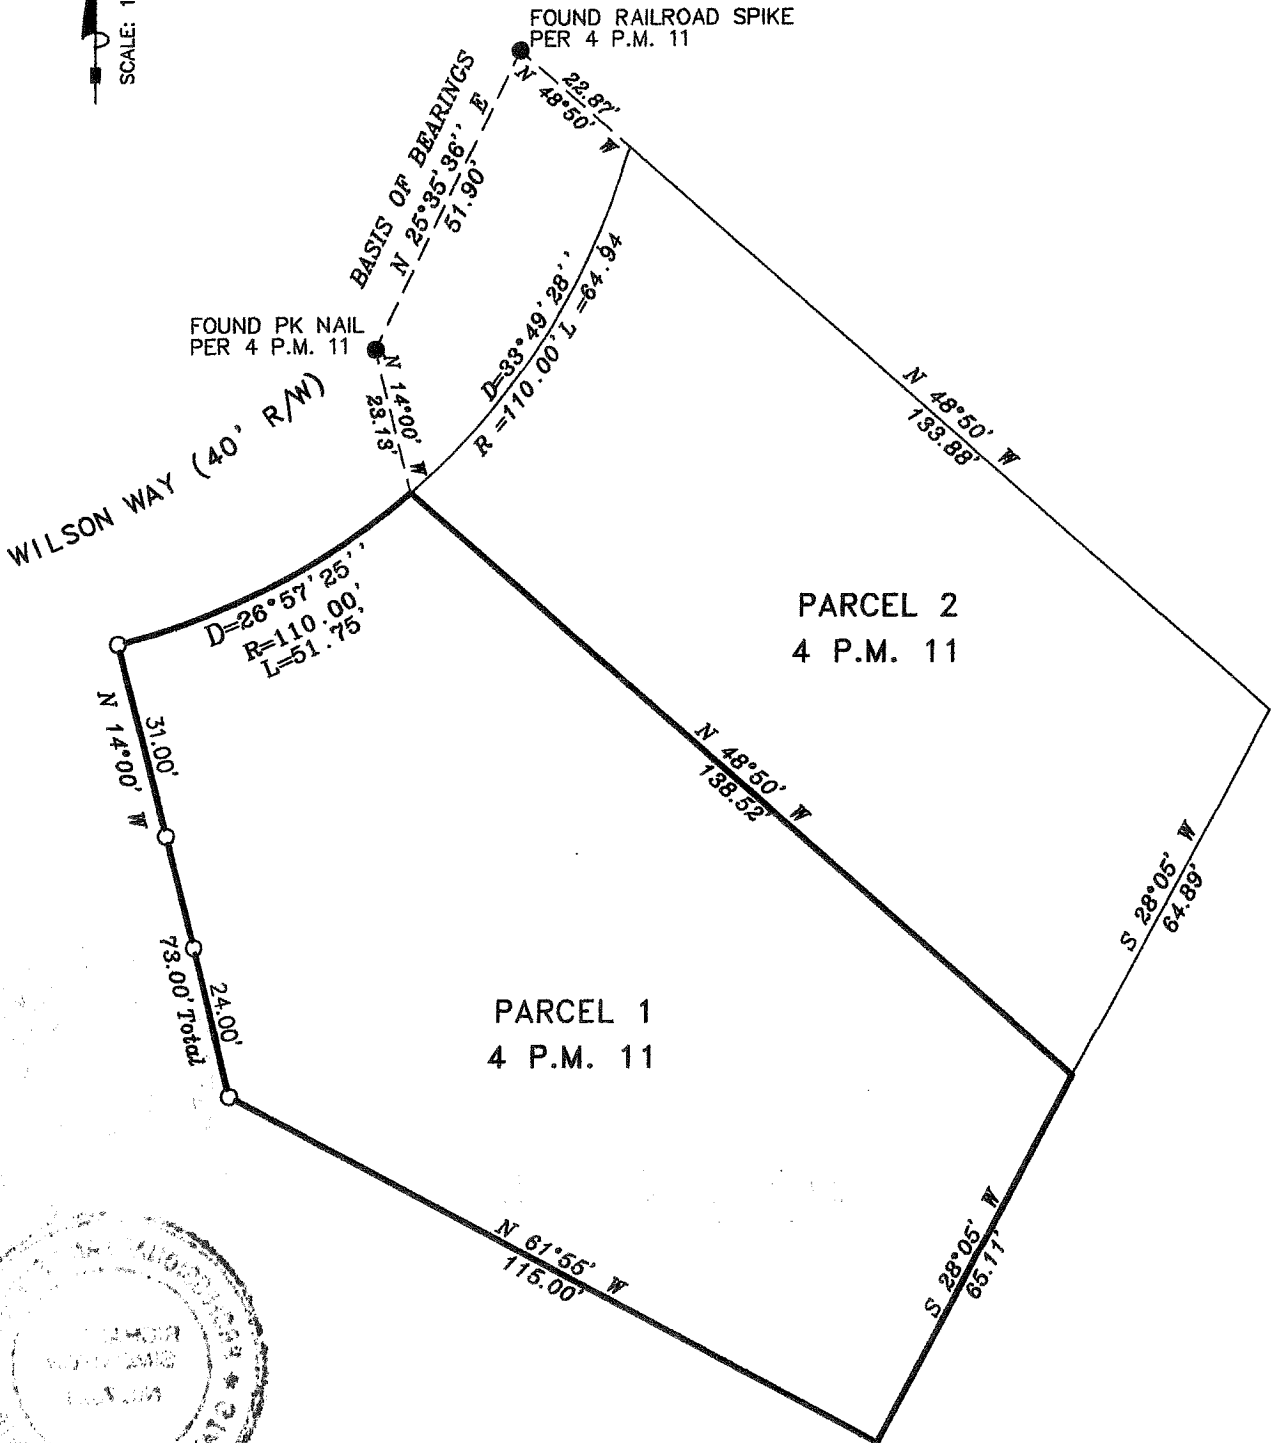

○ SET 1/2" REBAR AND PLASTIC CAP, P.L.S. 7744
 ADDITIONAL MONUMENTS SHOWN PER 4 P.M. 11 LOOKED FOR, NOT FOUND