


CORNER RECORD

Document Number APN 022-191-33
County of MARIN, California

City of LARKSPUR

Brief Legal Description LOT 139 PER 13 R.M. 36.

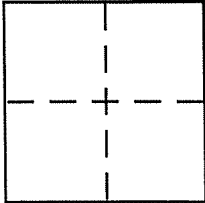

CORNER TYPE

Government Corner Control
Meander Property
Rancho Other
Date of Survey 3-21-07

COORDINATES (Optional)

N. _____
E. _____
Zone _____ NAD27 NAD83
NAD83 Epoch _____
Elev. _____
Vert. Datum: NGVD29 NAVD88
Meas. Units: Metric Imperial

Corner - Left as found Found and tagged Established Reestablished Rebuilt

Identification and type of corner found: Evidence used to identify or procedure used to establish or reestablish the corner:

= SEE OVER =


A description of the physical condition of the monument as found and as set or reset:

= SEE OVER =

SURVEYOR'S STATEMENT

This Corner Record was prepared by me or under my direction in conformance with the Land Surveyor's Act on APRIL 11, 2007

Signed David Montecinos (P.L.S or R.C.E. No. 5065)

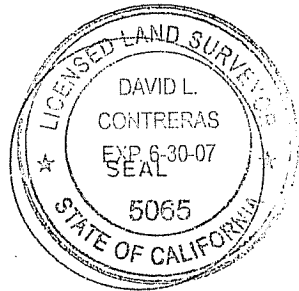

COUNTY SURVEYOR'S STATEMENT

This Corner Record was received APRIL 17, 2007



and examined and filed JUNE 7, 2007

Signed [Signature] P.L.S or R.C.E. No. 7128

Title COUNTY SURVEYOR



County Surveyor's Comment _____

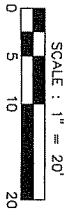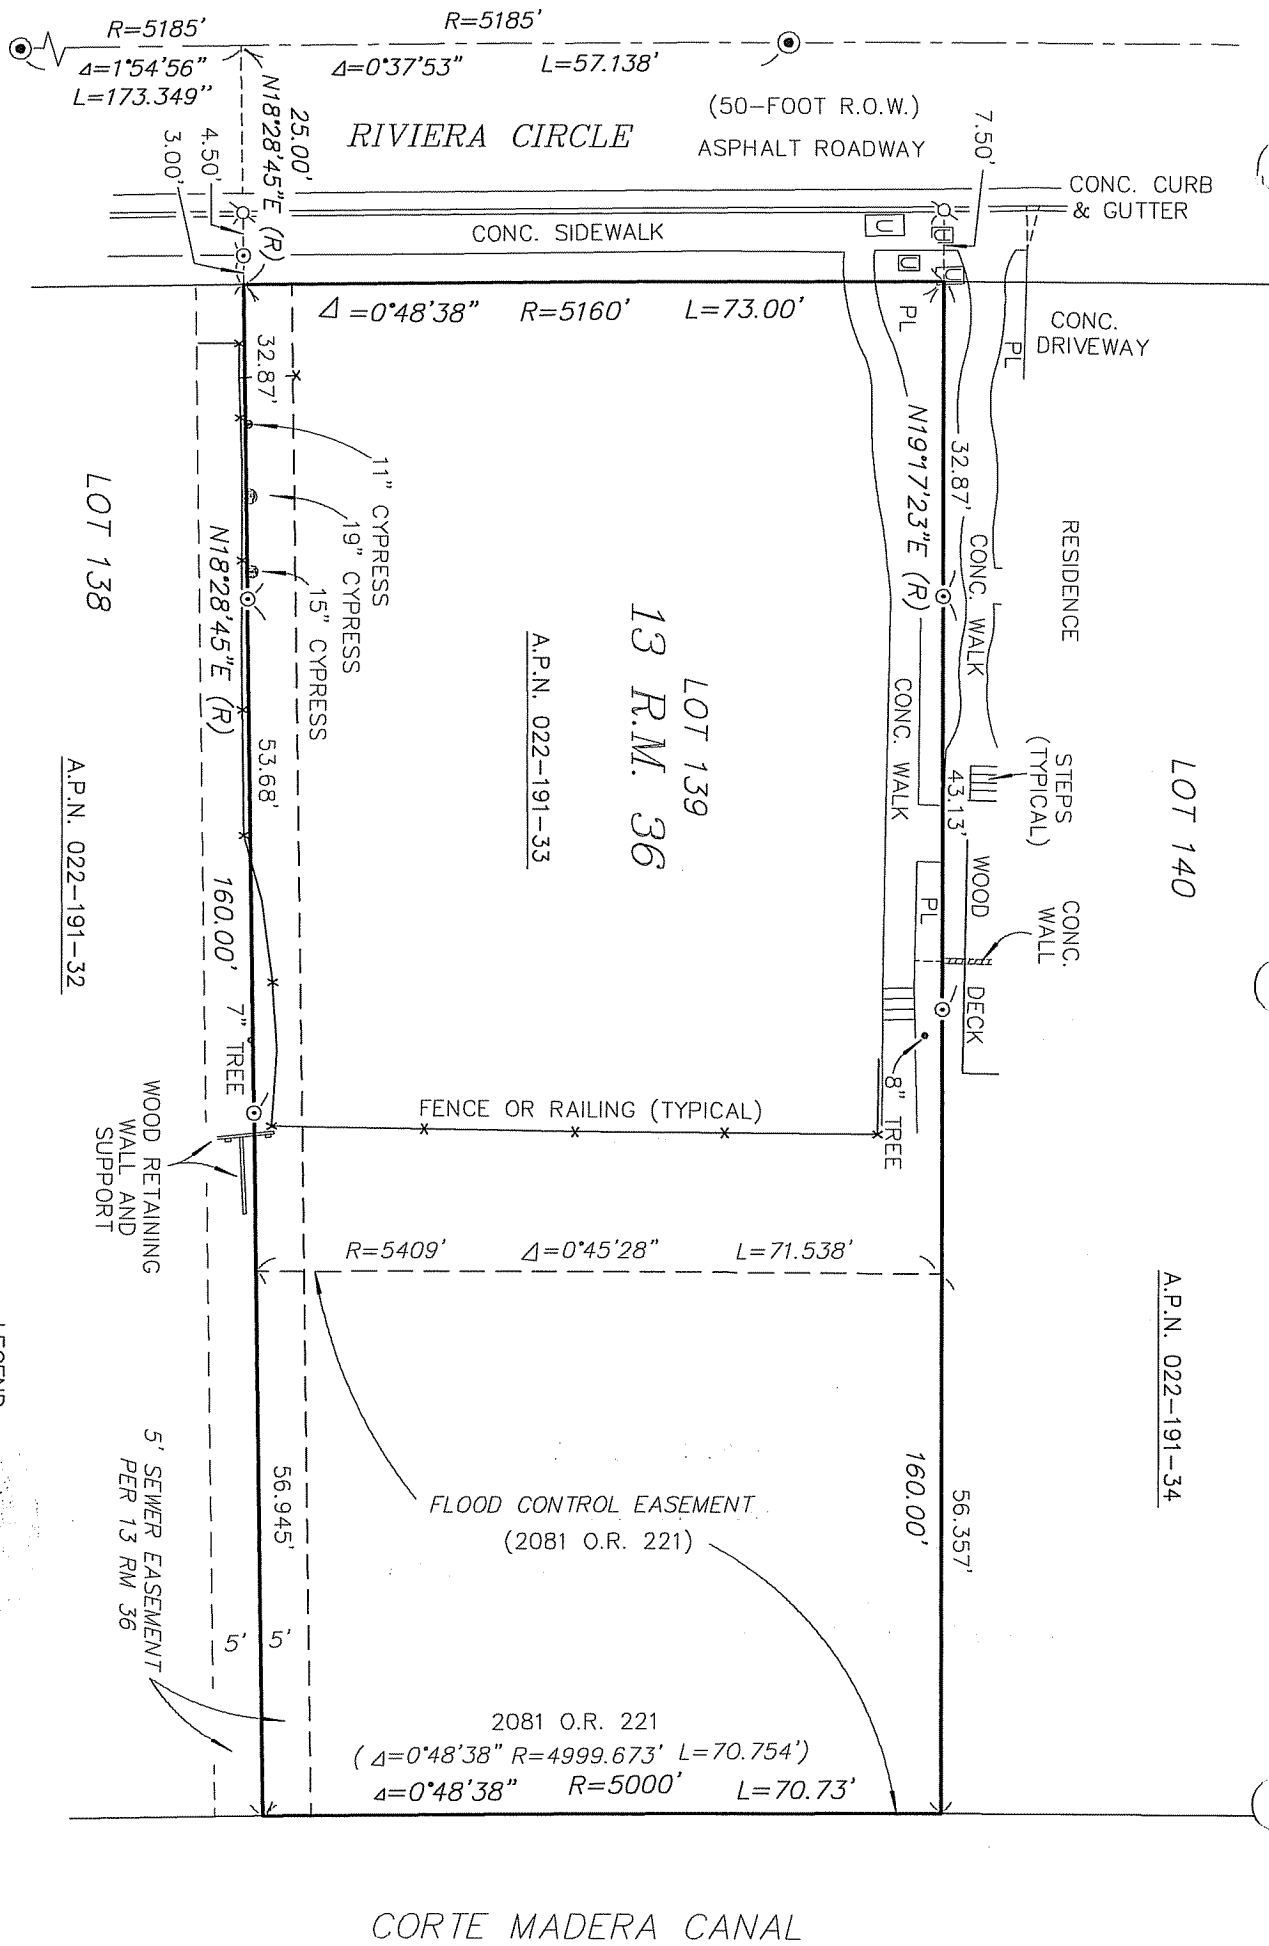

- LEGEND**
- PL = PLANTER
 - ⊙ = SET 1/2" REBAR & CAP, LS 5065
 - ⊗ = SET NAIL & TAG, LS 5065, ATOP CONC. CURB
 - ⊠ = FOUND STANDARD STREET MONUMENT
 - ☐ = UTILITY BOX