

CORNER RECORD

Document Number


024-079-10

City of Corte Madera County of Marin California

Brief Legal Description Lot 2, in Block 3 as shown in Volume 8 of Maps at Page 92, Marin County Records

CORNER TYPE

**COORDINATES
(Optional)**

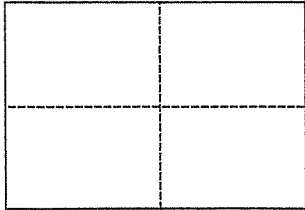

Government Corner	___	Control	___	North	_____
Meander	___	Property	X	East	_____
Rancho	___	Other	___	Zone	_____ Datum _____
Date of Survey	<u>02-29-08</u>			Elev.	_____

Corner _____ Left as found Found and tagged Established Reestablished Rebuilt

Identification and type of corner found: Evidence used to identify or procedure used to establish or reestablish the corner:

Found Standard Street Monuments per Volume 8 of Maps at Page 92 (see attached map)

A description of the physical condition of the monument as found and as set or reset: _____

Set 3/4" Iron Pipe with plastic plug, LS 6330

SURVEYOR'S STATEMENT

This Corner Record was prepared by me or under my direction in conformance with the Land Surveyors' Act on 04-16-08

Signed [Signature] L.S. or R.C.E. Number L.S. 6330



COUNTY SURVEYOR'S STATEMENT


This Corner Record was received 4-21-2008

and examined and filed 5-12-2008


Signed [Signature] Title COUNTY SURVEYOR



County Surveyor's Comment _____

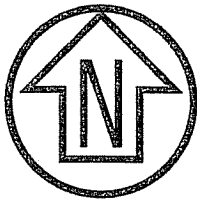

Graphic Scale (in feet)

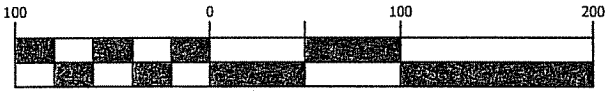

1 inch = 100 ft.



LEGEND



FOUND MONUMENT PER VOLUME 8 OF MAPS PAGE 92



SET 3/4" IRON PIPE TAGGED L.S. 6330

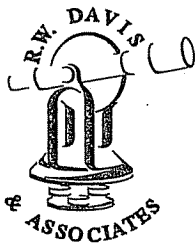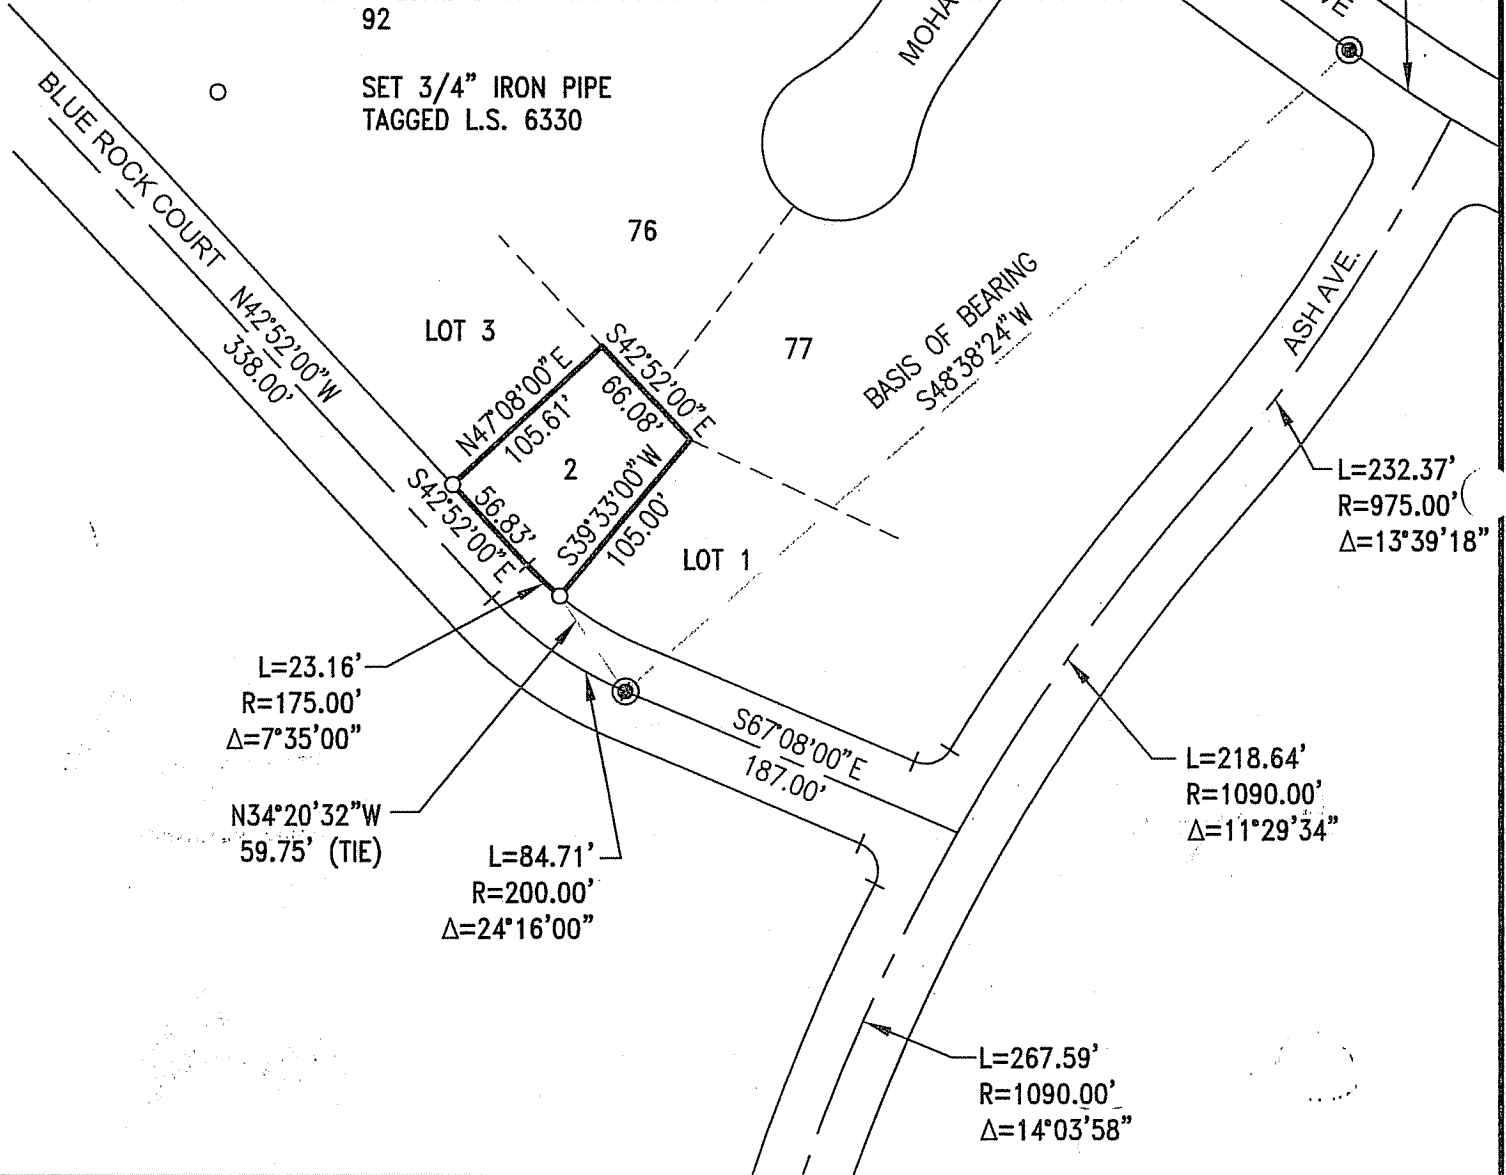

R.W. DAVIS & ASSOCIATES LAND SURVEYORS

45 LEVERONI COURT Novato CA 94949 L.S. 6330

Tel. (415) 883-9099 Fax (415) 883-2016 Email: RWD@CSWST2.COM

© 2007

APN: 024-079-10

Date: 04/16/08

Job No. 304-001

Scale: 1"=100'

LOT 2 VOLUME 8 OF MAPS PAGE 92 MARIN COUNTY RECORDS

CORTE MEDERA MARIN COUNTY CALIFORNIA