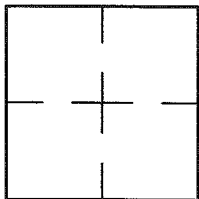


CORNER RECORD

Document Number A.P. 29-102-30City of MILL VALLEYCounty of MARIN, CaliforniaBrief Legal Description 2013 M 101**CORNER TYPE****COORDINATES (Optional)**Government Corner ☐Control ☐

Zone

NAD27 ☐NAD83 ☐Meander ☐Property ☒

Elev.

Vert. Datum:

NGVD29 ☐NAVD88 ☐Rancho ☐Other ☐


Meas. Units:

Metric ☐Imperial ☐Date of Survey 8/26/14Corner- Left as found ☒ Found and tagged ☐ Established ☒ Reestablished ☐ Rebuilt ☐

Identification and type of corner found: Evidence used to identify or procedure used to establish or reestablish the corner:


ESTABLISHED LANDS OF LITTLE AS SHOWN ON 2013 M 101. 2013 M 101 USED A RECORD OF SURVEYPREPARED BY OUR OFFICE, 2012 M 7, FOR IT'S BASIS OF BEARING AND HAS CALCULATIONS SHOWNFROM POINTS SET PER 2012 M 7 TO LANDS OF LITTLE. SEE SHEET 2.A description of the physical condition of the monument as found and as set or reset: SEE SHEET 2.**SURVEYOR'S STATEMENT**

This Corner Record was prepared by me or under my direction in conformance with

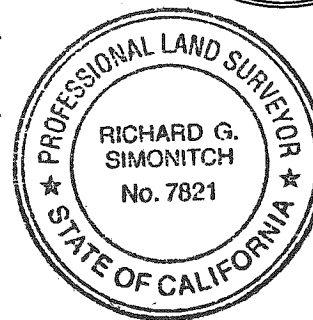the Land Surveyor's Act on AUGUST 26, 2014Signed Lawrence P. Doyle P.L.S. or R.C.E. No. P.L.S. 4694**COUNTY SURVEYOR'S STATEMENT**This Corner Record was received 12/18/2014and examined and filed DECEMBER 22, 2014Signed Richard G. Simonitch P.L.S. or R.C.E. No. 7821

Title _____

County Surveyor's Comment _____

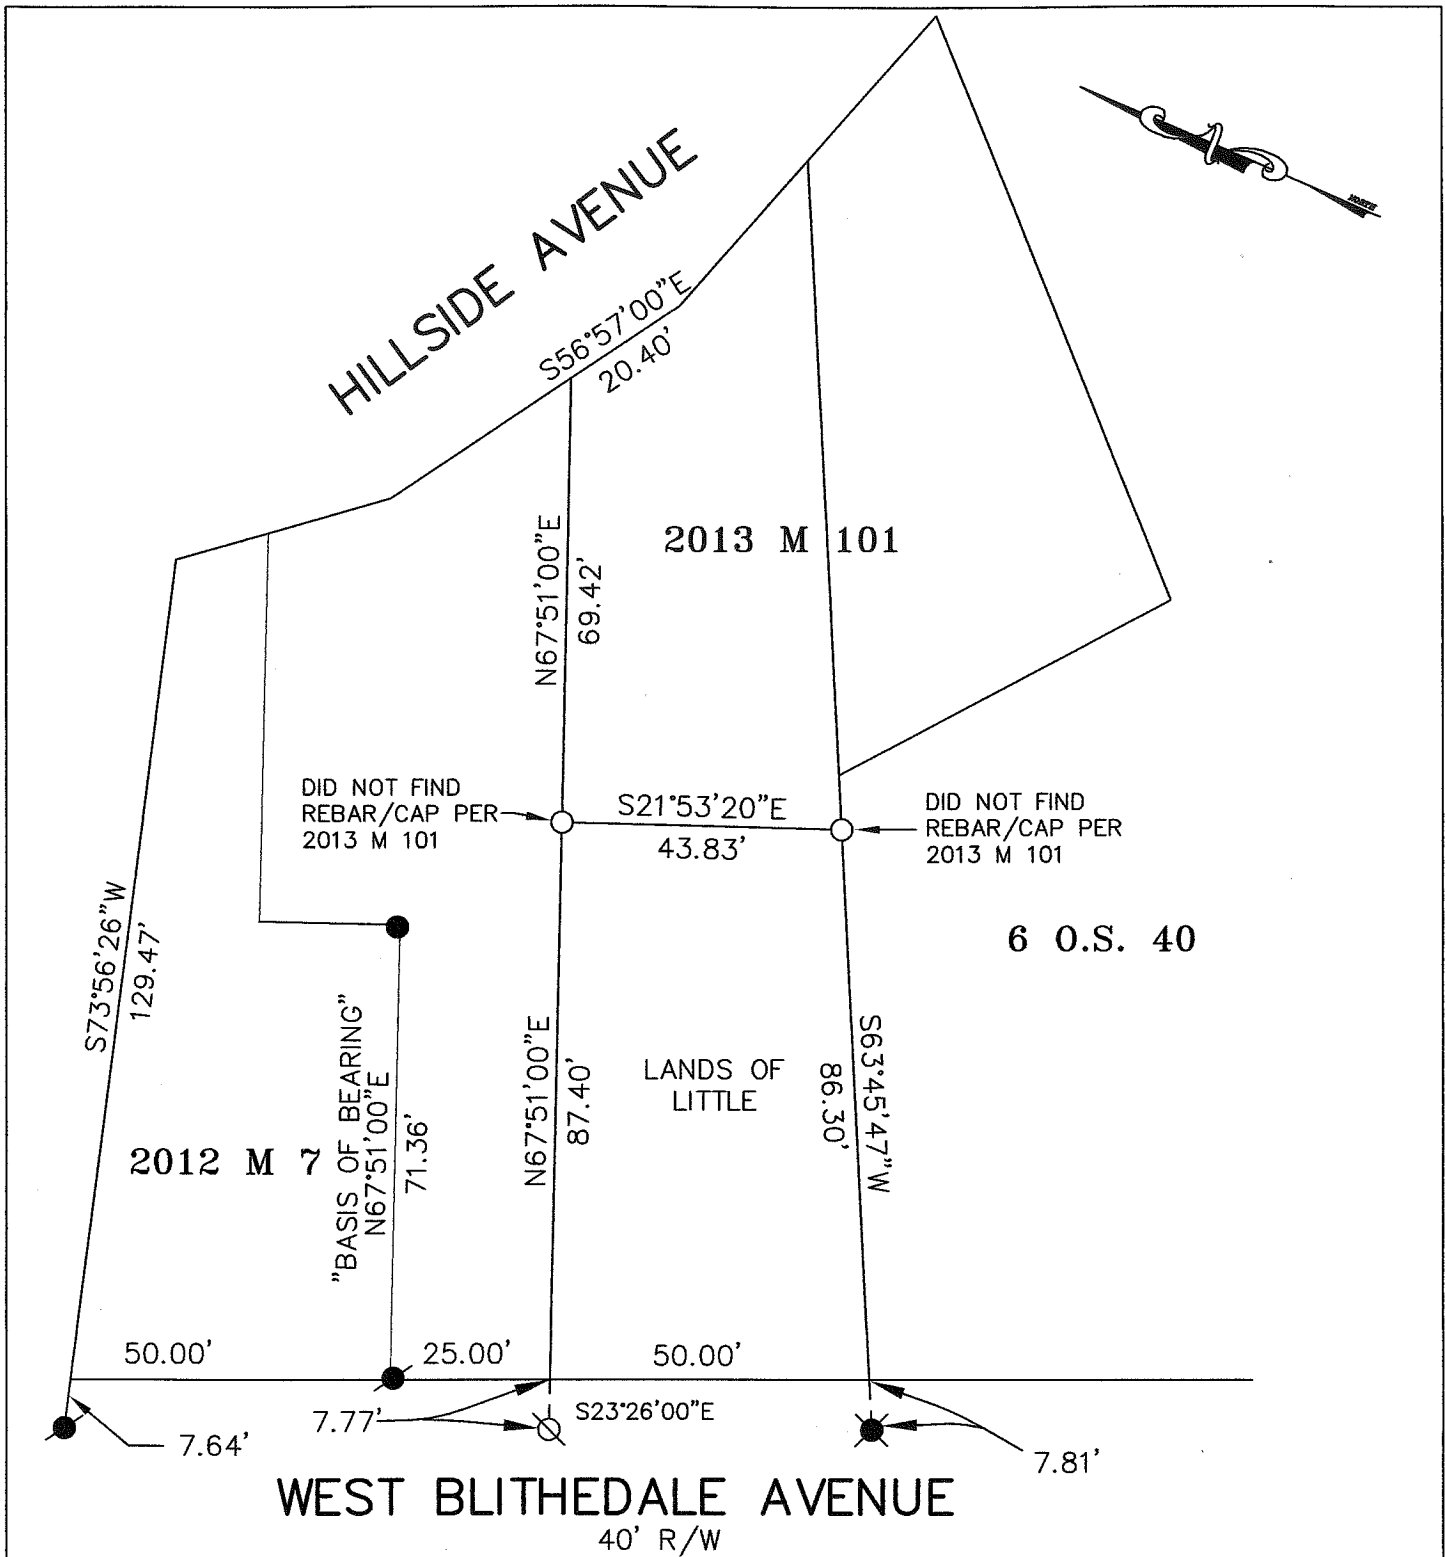

LEGEND

- FOUND NAIL & TAG, L.S. 4694
- FOUND 3/4" PIPE & PLUG, L.S. 4694
- ⊗ FOUND NAIL & TAG, L.S. 2897
- SET 3/4" PIPE & PLUG, L.S. 4694
- ⊗ SET NAIL & TAG, L.S. 4694



CORNER RECORD		
2013 M 101		
MILL VALLEY	MARIN COUNTY	CALIFORNIA
SCALE: 1" = 30'	DATE: 11/25/14	DRAWN BY: LAWRENCE P. DOYLE
LAND SURVEYOR/CIVIL ENGINEER		
100 HELENS LANE MILL VALLEY CA 94941 (415-388-9585)		
DRAWING NO.		2515