

CORNER RECORD

Document Number A.P. 029-161-44

City of MILL VALLEY

County of MARIN, California


Brief Legal Description PARCEL 'A' 21 P.M. 25

CORNER TYPE

COORDINATES (Optional)

N. _____

E. _____

Government Corner ☐Control 

Zone _____ NAD27 ☐ NAD83 ☐

Meander ☐Property ☒

Elev. _____

Rancho ☐Other ☐Vert. Datum: NGVD29 ☐ NAVD88 ☐

Meas. Units: Metric ☐ Imperial ☐

Date of Survey 07/12/12

Corner: Left as found ☒ Found and tagged ☐ Established ☐ Reestablished ☒ Rebuilt ☐

Identification and type of corner found: Evidence used to identify or procedure used to establish or reestablish the corner:

REESTABLISHED PARCEL 'A' PER FOUND POINTS ON 21 P.M. 25 AS SHOWN ON SHEET 2

A description of the physical condition of the monument as found and as set or reset: SEE SHEET 2.

SURVEYOR'S STATEMENT

This Corner Record was prepared by me or under my direction in conformance with

the Land Surveyor's Act on JULY 12 2012

Signed Laurence P. Doyle P.L.S. or R.C.E. No. P.L.S. 4694



COUNTY SURVEYOR'S STATEMENT


This Corner Record was received SEPTEMBER 26, 2012


and examined and filed OCTOBER 23, 2012

Signed _____ P.L.S. or R.C.E. No. 7128

Title COUNTY SURVEYOR

County Surveyor's Comment

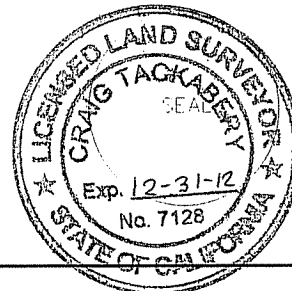

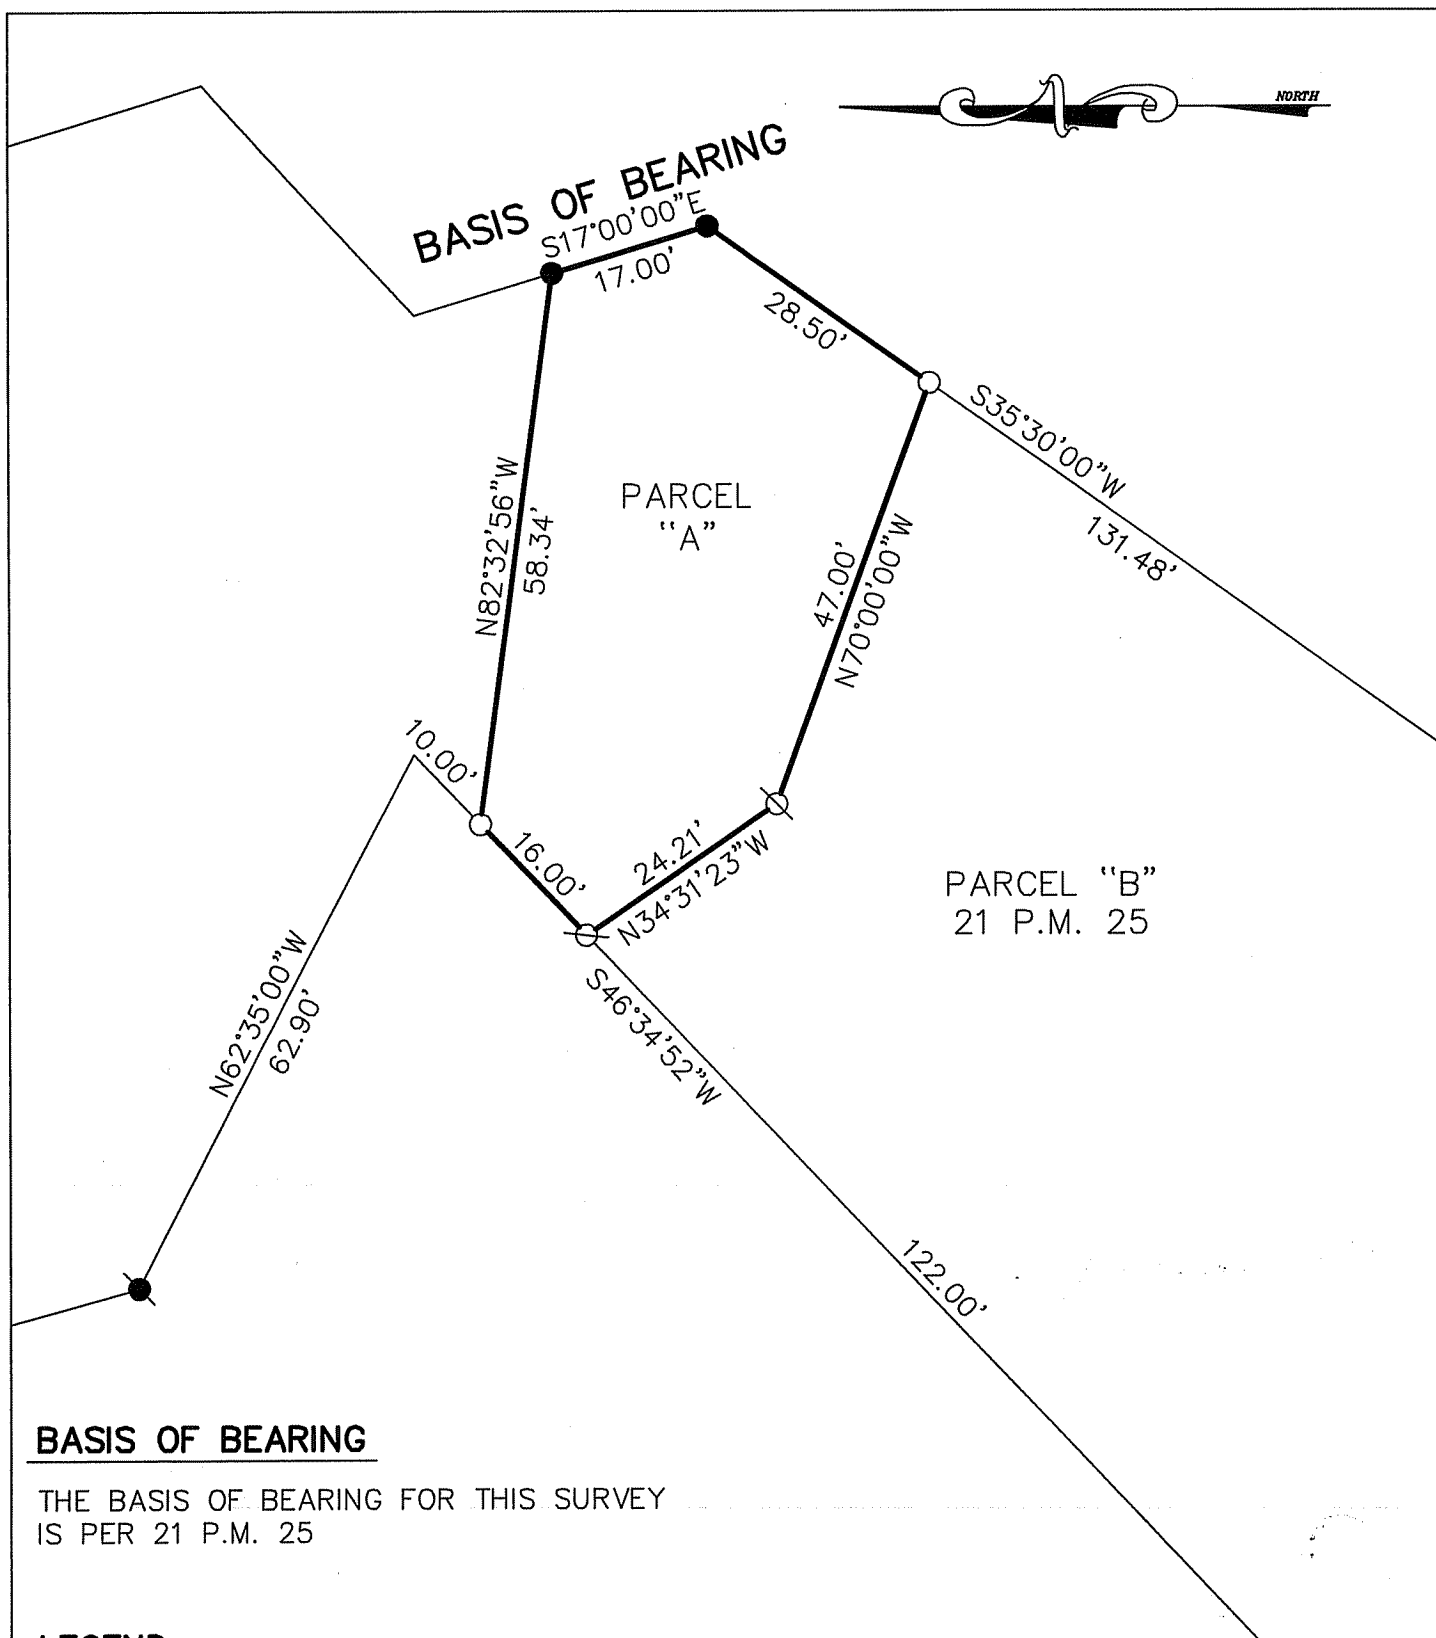

BASIS OF BEARING

THE BASIS OF BEARING FOR THIS SURVEY
IS PER 21 P.M. 25

LEGEND

- FOUND REBAR & CAP,
R.C.E. 11181, PER 21 P.M. 25
- ⊗ FOUND PIPE & PLUG, L.S. 4402,
NO RECORD
- SET 3/4" PIPE & PLUG, L.S. 4694
- ⊗ SET NAIL & TAG, L.S. 4694



CORNER RECORD			
PARCEL "A" 21 P.M. 25			
MILL VALLEY MARIN COUNTY CALIFORNIA			
SCALE: 1" = 20'	DATE: 07/2012		DRAWN BY:
LAWRENCE P. DOYLE		SHEET 1 OF 1	
LAND SURVEYOR/CIVIL ENGINEER			
100 HELENS LANE MILL VALLEY CA 94941 (415-388-9585)			
DRAWING NO.			2264-12