


A. P. # 30-232-03
SHT. 1 of 2

CORNER RECORD

COUNTY OF Marin T. _____ R. _____ MERIDIAN _____ CALIFORNIA
 CORNER TYPE: GOVT. CORNER MEANDER RANCHO CONTROL OTHER
 CORNER IDENTIFICATION — DATE OF VISIT _____ 19____

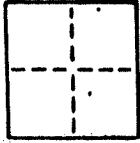

CORNER — LEFT AS FOUND FOUND AND TAGGED REESTABLISHED OBLITERATED CORNER REBUILT

PHYSICAL DESCRIPTION OF CORNER FOUND; EVIDENCE AND METHOD USED TO IDENTIFY OR REESTABLISH

Set a 3/4" iron pipe with plastic plug "LS. 4788" at the northwesterly corner of Lot 180, "Map of Enchanted Knolls Unit Four", filed in Book 10 of Maps at Page 26, Marin County Records.


A.P. No. 30-232-03

PHYSICAL DESCRIPTION OF MONUMENTS REBUILT OR PERPETUATED

As Shown


CALIFORNIA COORDINATE SYSTEM ORDER: FIRST SECOND THIRD
 STATIONS USED: NGS (USC & GS) STATE COUNTY OTHER STATION _____ STATION _____
 ZONE _____ ELEVATION _____ NORTHINGS (Y) _____ EASTINGS (X) _____

SKETCH: (Include reference tie or witness points, remarks and topo of area)

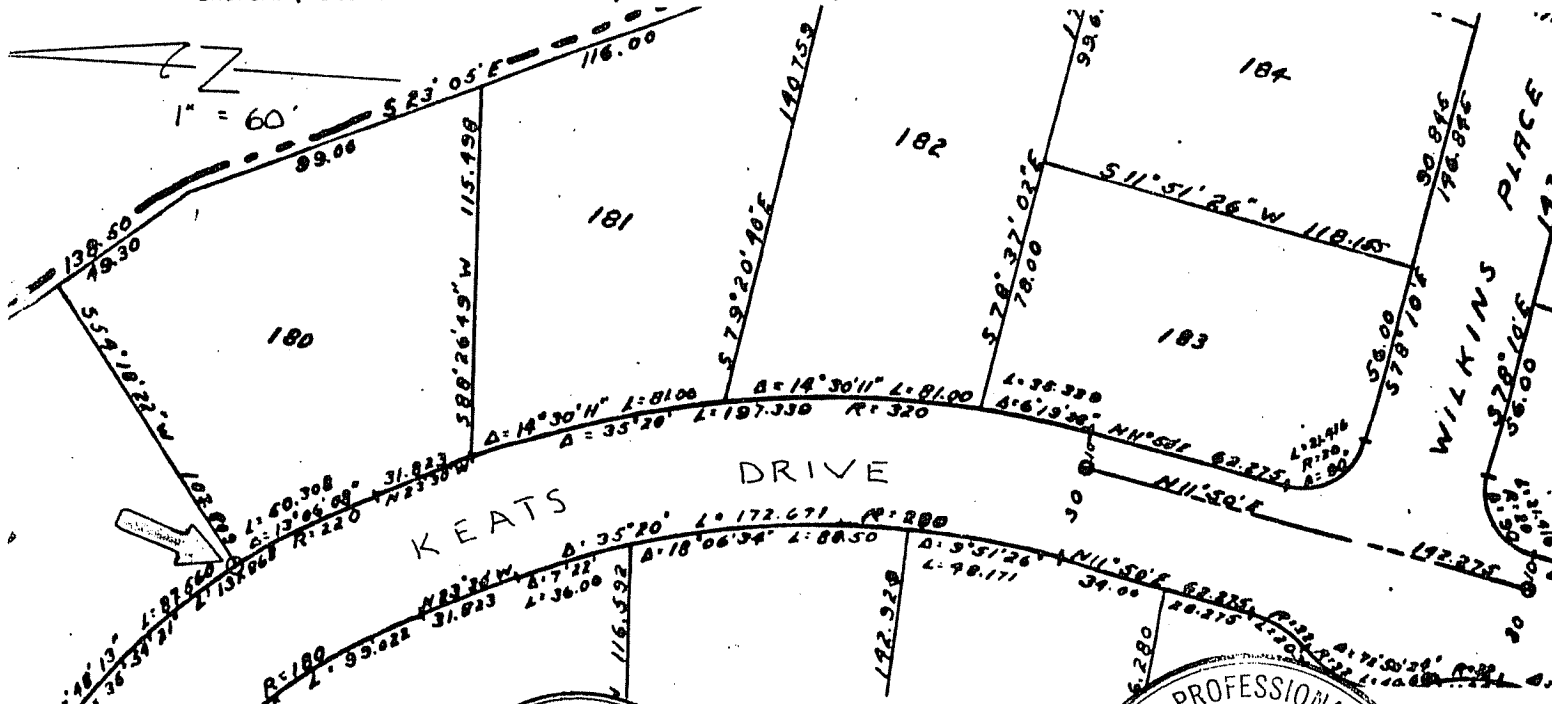

SURVEYOR'S CERTIFICATE
 THIS CORNER RECORD WAS PREPARED BY ME OR UNDER MY DIRECTION IN CONFORMANCE WITH THE LAND SURVEYORS ACT ON APRIL 17 1990
 No. 4788

SIGNED: _____
 L.S. or R.C.E. No. _____

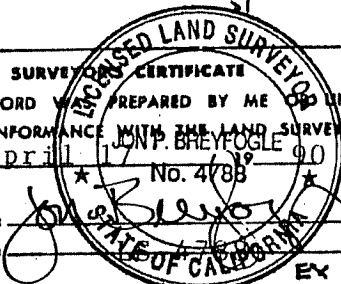


EX 9/30/92

THE CORNER RECORD WAS RECEIVED AND EXAMINED AND FILED _____ 19____

FILED BY _____
 TITLE: Deputy Road Commissioner

DOCUMENT No. _____
 EXPIR. 9/30/93

STATEMENT ON BACK OF SHEET YES NO

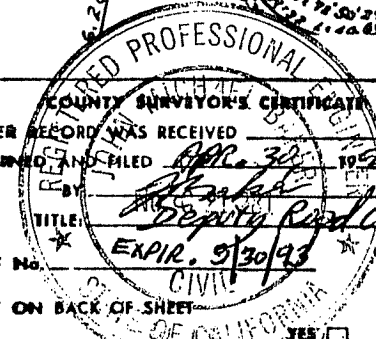


CORNER RECORD

COUNTY OF Marin T. _____ R. _____ MERIDIAN _____ CALIFORNIA

CORNER TYPE: GOVT. CORNER MEANDER RANCHO CONTROL OTHER

CORNER IDENTIFICATION - DATE OF VISIT _____ 19____

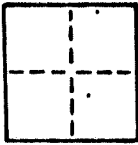

CORNER - LEFT AS FOUND FOUND AND TAGGED REESTABLISHED OBLITERATED CORNER REBUILT

PHYSICAL DESCRIPTION OF CORNER FOUND; EVIDENCE AND METHOD USED TO IDENTIFY OR REESTABLISH

Set a 3/4" iron pipe with plastic plug "LS 4788" at the northeasterly corner of Lot 180, "Map of Enchanted Knolls Unit Four", filed in Book 10 of Maps at Page 26, Marin County Records.

A.P. No. 30-232-03

PHYSICAL DESCRIPTION OF MONUMENTS REBUILT OR PERPETUATED


As shown

CALIFORNIA COORDINATE SYSTEM ORDER: FIRST SECOND THIRD

STATIONS USED: NGS (USC & GS) STATE COUNTY OTHER STATION _____ STATION _____

ZONE _____ ELEVATION _____ NORTHINGS (Y) _____ EASTINGS (X) _____

SKETCH: (Include reference tie or witness points, remarks and topo of area)

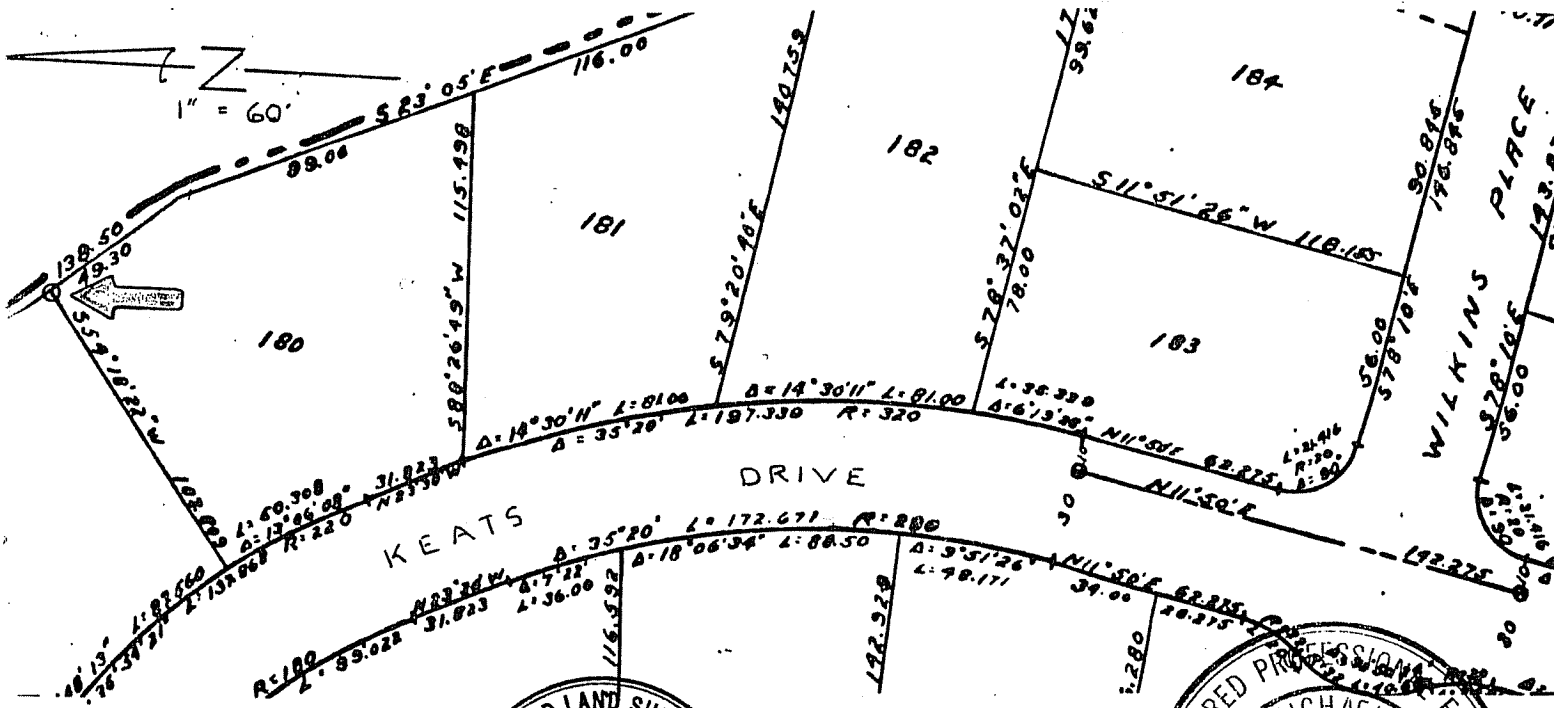

SURVEYOR'S CERTIFICATE

THIS CORNER RECORD WAS PREPARED BY ME OR UNDER MY DIRECTION IN CONFORMANCE WITH THE LAND SURVEYOR ACT ON April 17 1988

SIGNED: [Signature]

L.S. or R.C.E. No.: LS 4788

SEAL: **LAND SURVEYOR STATE OF CALIFORNIA**

EX 9/30/92

COUNTY SURVEYOR'S CERTIFICATE

THE CORNER RECORD WAS RECEIVED AND EXAMINED AND FILED BY: [Signature]

TITLE: [Signature]

DOCUMENT No. _____

STATEMENT ON BACK OF SHEET _____

NO.

Seal: **REGISTERED PROFESSIONAL ENGINEER STATE OF CALIFORNIA**