


CORNER RECORD

Document Number APN 34-181-15
County of Marin, California
Lot 6 of 13 RM 42

City of Tiburon
Brief Legal Description AP# 34-181-15

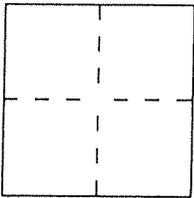

CORNER TYPE

Government Corner Control
Meander Property
Rancho Other
Date of Survey _____

COORDINATES (Optional)

N. _____
E. _____
Zone _____ Datum _____
Elev. _____

Corner — Left as found Found and tagged Established Reestablished Rebuilt

Identification and type of corner found: Evidence used to identify or procedure used to establish or reestablish the corner:

Found Standard Street Monuments with pins.

A description of the physical condition of the monument as found and as set or reset:

Set 1/2" Iron bar LS 5290 and Nail & Tag LS 5290 as shown on reverse page map.

SURVEYOR'S STATEMENT

This Corner Record was prepared by me or under my direction in conformance with the Land Surveyors' Act on March 8, 2002

Signed David Harp L.S. or R.C.E. Number LS 5290




COUNTY SURVEYOR'S STATEMENT

This Corner Record was received MARCH 21, 2002 and examined

and filed MARCH 21, 2002

Signed _____ Title DEPUTY

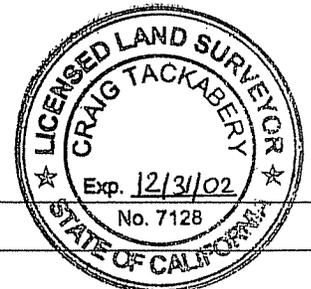

County Surveyor's Comment _____

235.63
4 = 51° 20'

IBURO

ACCESS RIGHTS
To State of Coll.
Vol. 1435 O.R. P.

LANDS
NOT A
PART OF THIS
FARRAR
SUBDIVISION

CECILIA
WAY


WAY

Set 1/2" from Bay
LS 5290
6

Set 1/4" + Tag
LS 5290

CIRCLE
ARB Y
DRIVE

Found Monuments

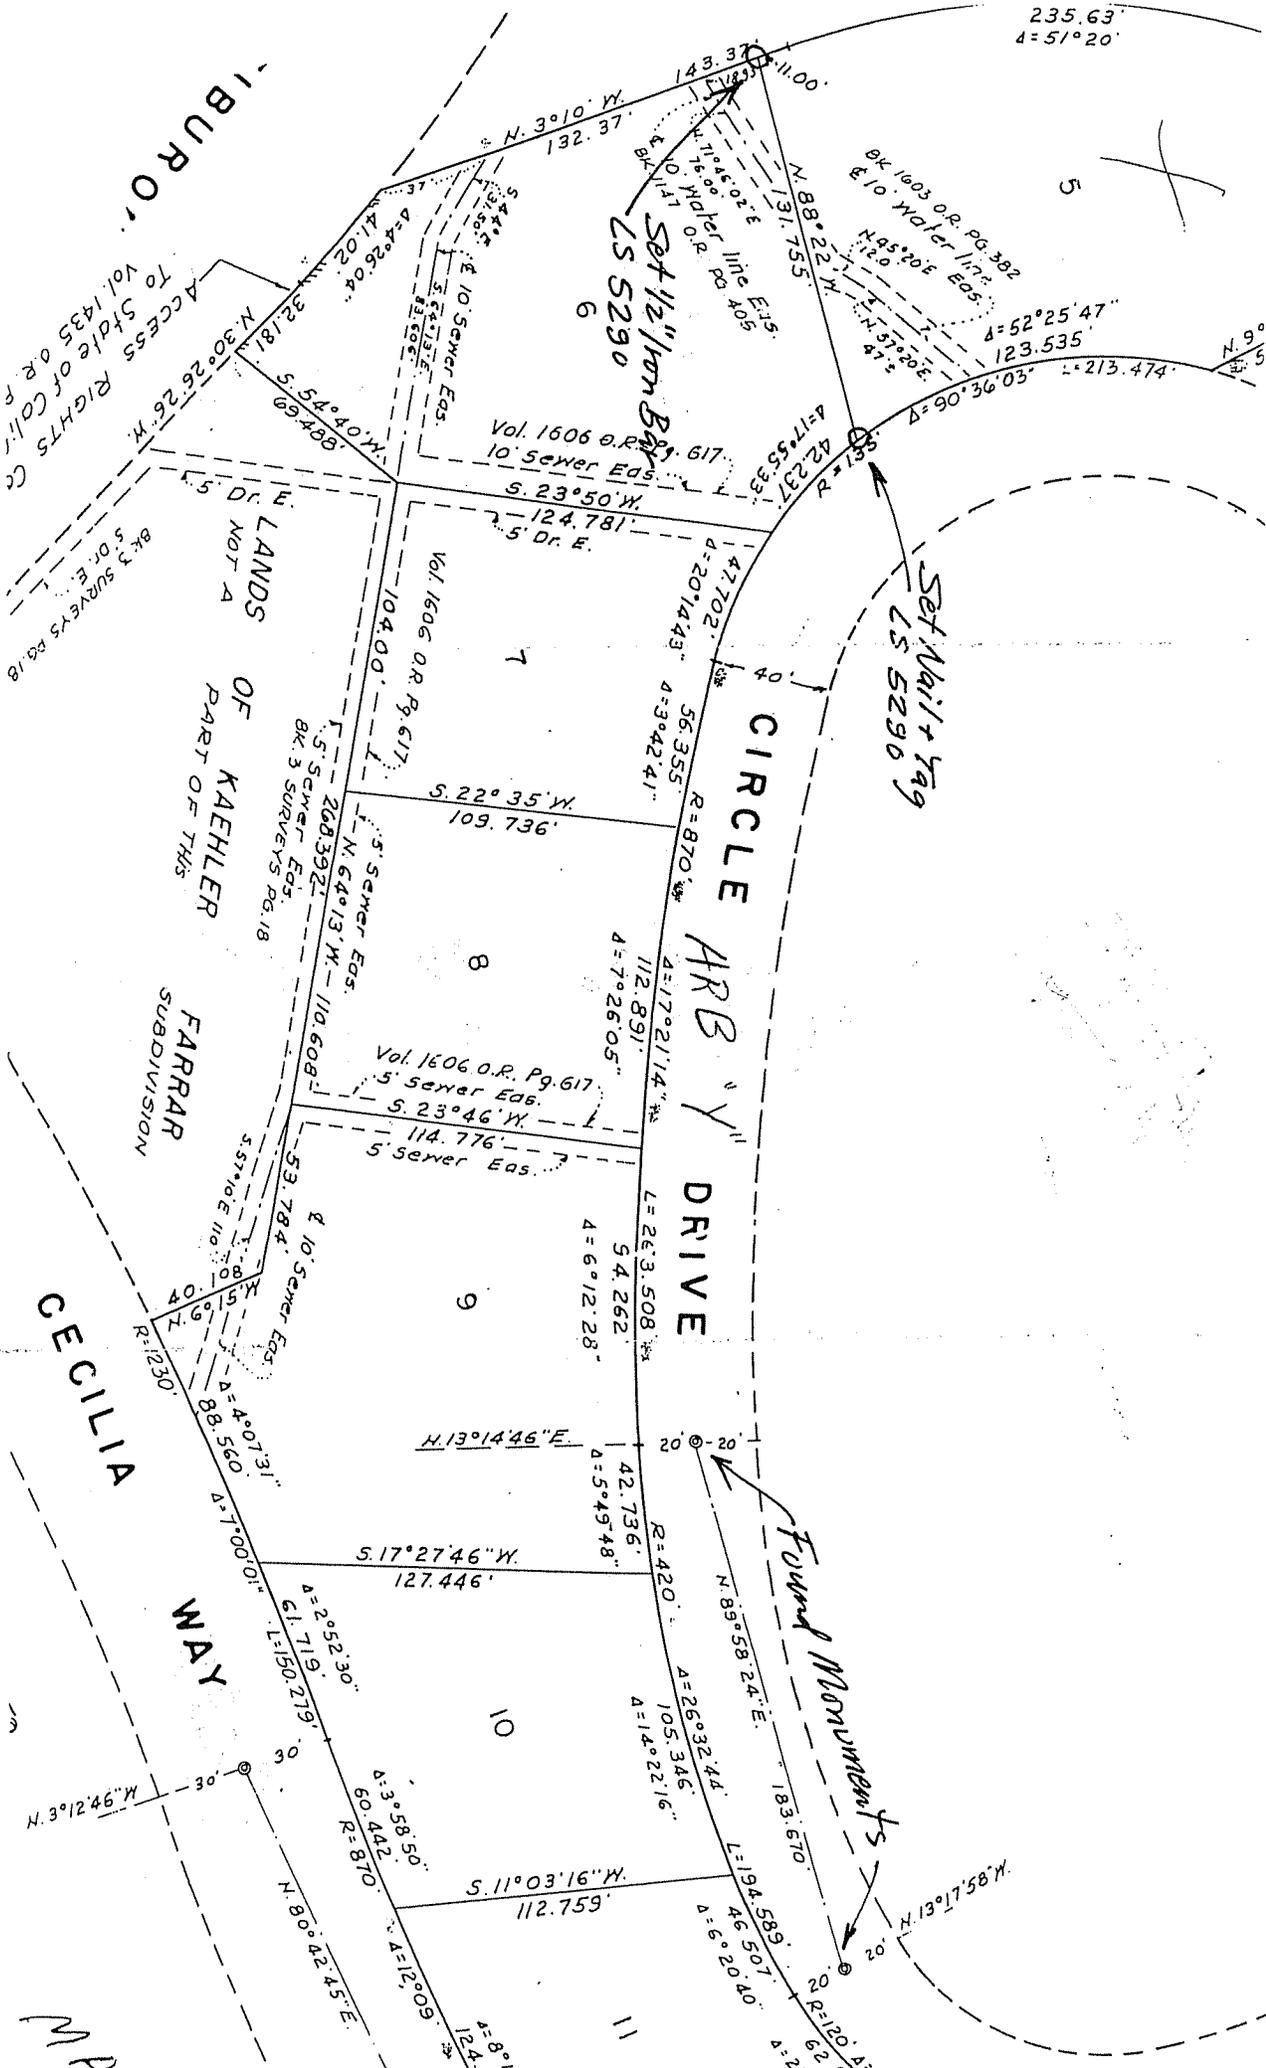

MP