


CORNER RECORD

Agency Index DPW# 17-107
 Document Number AP#034-221-09

City of Tiburon County of Marin, California
 Brief Legal Description Lot 15, 9 RM 68

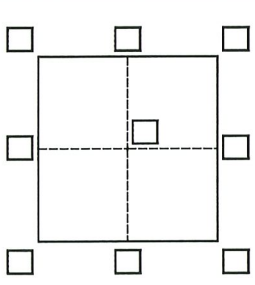

CORNER TYPE

- Government Corner Control
 Meander Property
 Rancho Other

Date of Survey _____

COORDINATES (Optional)

- N. _____ E. _____
 Elevation _____
 Units Metric U.S. Survey Foot
 Horizontal Datum _____
 Zone _____ Epoch Date _____
 Vertical Datum _____
 Complies with Public Resources Code §§8801-8819
 Complies with Public Resources Code §§8890-8902

PLS Act Ref.: 8765(d) 8771 8773 Other:

Corner/Monument: Left as found Established Rebuilt Pre-Construction
 Found and tagged Reestablished Referenced Post-Construction

Narrative of corner identified and monument as found, set, reset, replaced, or removed:
 See sheet #2 for description(s):

SURVEYOR'S STATEMENT

This Corner Record was prepared by me or under my direction in conformance with
 the Professional Land Surveyors' Act on October 12, 2017

Signed Jan G. K. P.L.S. or R.C.E. No. RCE 30465




COUNTY SURVEYOR'S STATEMENT

This Corner Record was received NOVEMBER 2, 2017
 and examined and filed DEC. 12, 2017

Signed John R. Semerad P.L.S. or R.C.E. No. 9292
 Title DEPUTY C.S.

County Surveyor's Comment



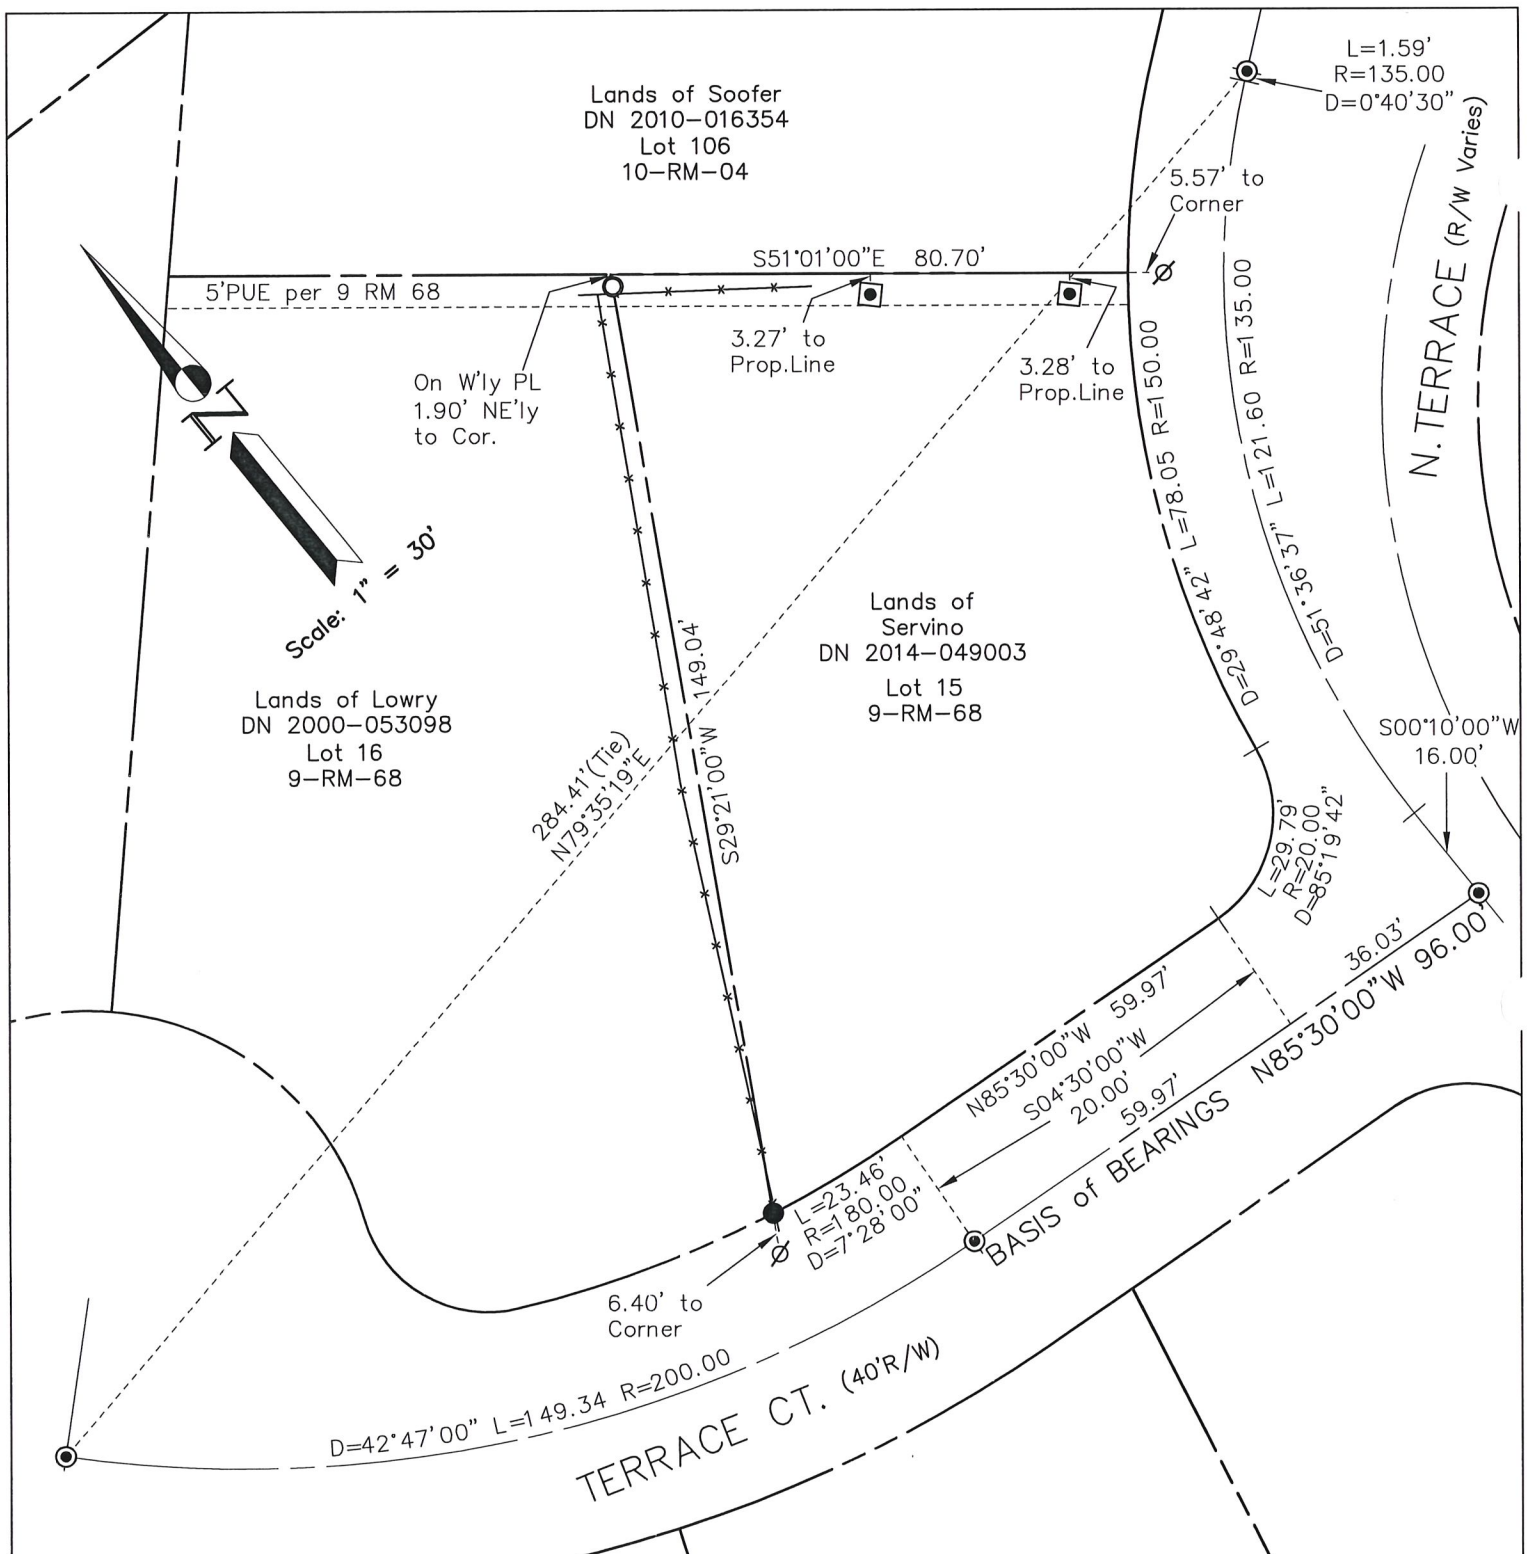

LEGEND

- FOUND STANDARD STREET MONUMENT
- FOUND IRON PIPE & CAP, LS 6649 PER CR#034-221-08
- SET IRON PIPE & CAP, RCE 30465
- ⊘ SET NAIL & TAG IN CURB, RCE 30465
- SET 2x2 HUB & TACK

Note: All distances are in feet and decimals thereof.

SHEET	2	OF	2
SCALE:	1" = 30'	DESIGN:	EDL
DATE:	Dec 2017	DRAWN:	EDL
FILE:	2017-085	CHECKED:	J.L.H
2017-085\DWG\2017-085-BASE,COR.REC.			

J.L. ENGINEERING
 CIVIL ENGINEERS-LAND SURVEYORS
 1539 4th ST., SAN RAFAEL, CA. 94901 (415) 457-6647

Corner Record
 Lands of Servino - 41 N.Terrace
 APN 034-221-09, Tiburon, Marin County, CA