


CORNER RECORD

COUNTY OF _____ T. _____ R. _____ MERIDIAN _____ CALIFORNIA
 CORNER TYPE: GOVT. CORNER MEANDER RANCHO CONTROL OTHER
 CORNER IDENTIFICATION — DATE OF VISIT _____ 19__

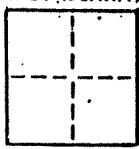

CORNER — LEFT AS FOUND FOUND AND TAGGED REESTABLISHED OBLITERATED CORNER REBUILT



PHYSICAL DESCRIPTION OF CORNER FOUND; EVIDENCE AND METHOD USED TO IDENTIFY OR REESTABLISH
 Found 1" iron pipes per Book 7 Maps Page 13, Belvedere Gardens,
 Unit Three

PHYSICAL DESCRIPTION OF MONUMENTS, REBUILT OR PERPETUATED


Set 3/4" iron pipe, Tagged RCE 17486

CALIFORNIA COORDINATE SYSTEM ORDER: FIRST SECOND THIRD
 STATIONS USED: NGS (USC & GS) STATE COUNTY OTHER STATION _____ STATION _____
 ZONE _____ ELEVATION _____ NORTHINGS (Y) _____ EASTINGS (X) _____

SKETCH: (Include reference tie or witness points, remarks and topo of area) LOT 100 AP 34-281-35
 LOT 101 AP 34-281-34

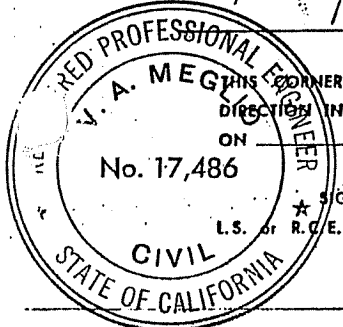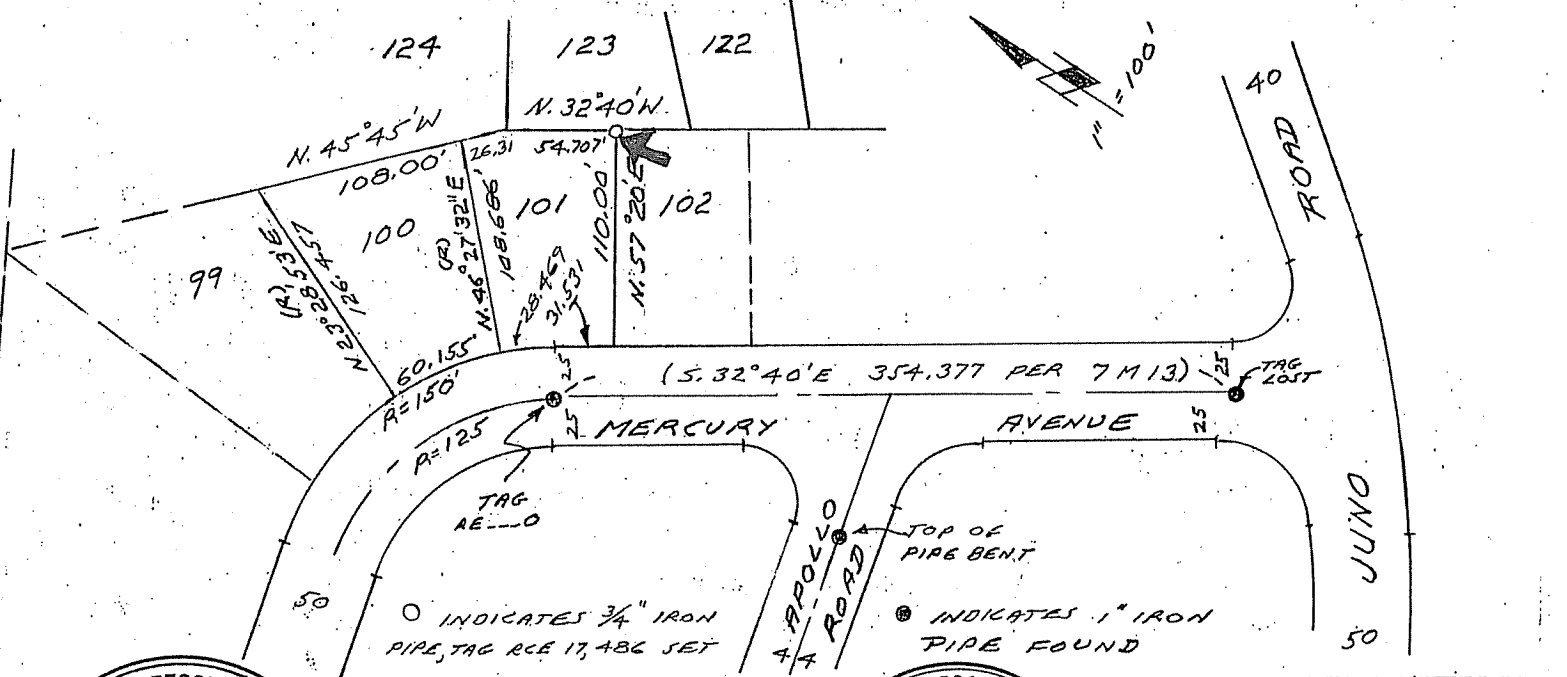

SURVEYOR'S CERTIFICATE
 THIS CORNER RECORD WAS PREPARED BY ME OR UNDER MY
 DIRECTION IN CONFORMANCE WITH THE LAND SURVEYORS ACT
 ON May 11 1987
 SIGNED: V. A. Meglio
 L.S. or R.C.E. No. RCE 17486
 Exp 6-30-89
 SEAL

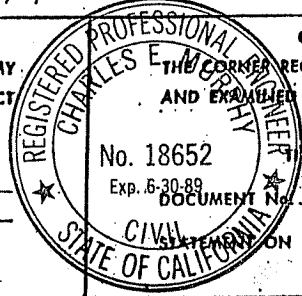

COUNTY SURVEYOR'S CERTIFICATE
 THIS CORNER RECORD WAS RECEIVED _____ 19__
 AND EXAMINED AND FILED 3-20 1987
 BY: Charles E. Murphy
 TITLE: Dep. Cal. Surveyor
 STATEMENT ON BACK OF SHEET
 YES NO

2 of 6


249 ✓

CORNER RECORD

COUNTY OF _____ T. _____ R. _____ MERIDIAN CALIFORNIA

CORNER TYPE: GOVT. CORNER MEANDER RANCHO CONTROL OTHER

CORNER IDENTIFICATION — DATE OF VISIT _____ 19__

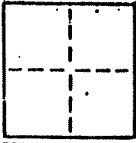

CORNER — LEFT AS FOUND FOUND AND TAGGED REESTABLISHED OBLITERATED CORNER REBUILT

PHYSICAL DESCRIPTION OF CORNER FOUND, EVIDENCE AND METHOD USED TO IDENTIFY OR REESTABLISH

Found 1" iron pipes per Book 7 Maps Page 13, Belvedere Gardens,
Unit Three

PHYSICAL DESCRIPTION OF MONUMENTS, REBUILT OR PERPETUATED

Set 3/4" iron pipe, Tagged RCE 17486



CALIFORNIA COORDINATE SYSTEM ORDER: FIRST SECOND THIRD

STATIONS USED: NGS (USC & GS) STATE COUNTY OTHER STATION _____ STATION _____


ZONE _____ ELEVATION _____ NORTHINGS (Y) _____ EASTINGS (X) _____

SKETCH: (Include reference tie or witness points, remarks and topo of area)

LOT 100 AP 34-281-35
LOT 101 AP 34-281-34

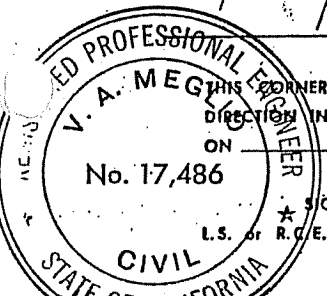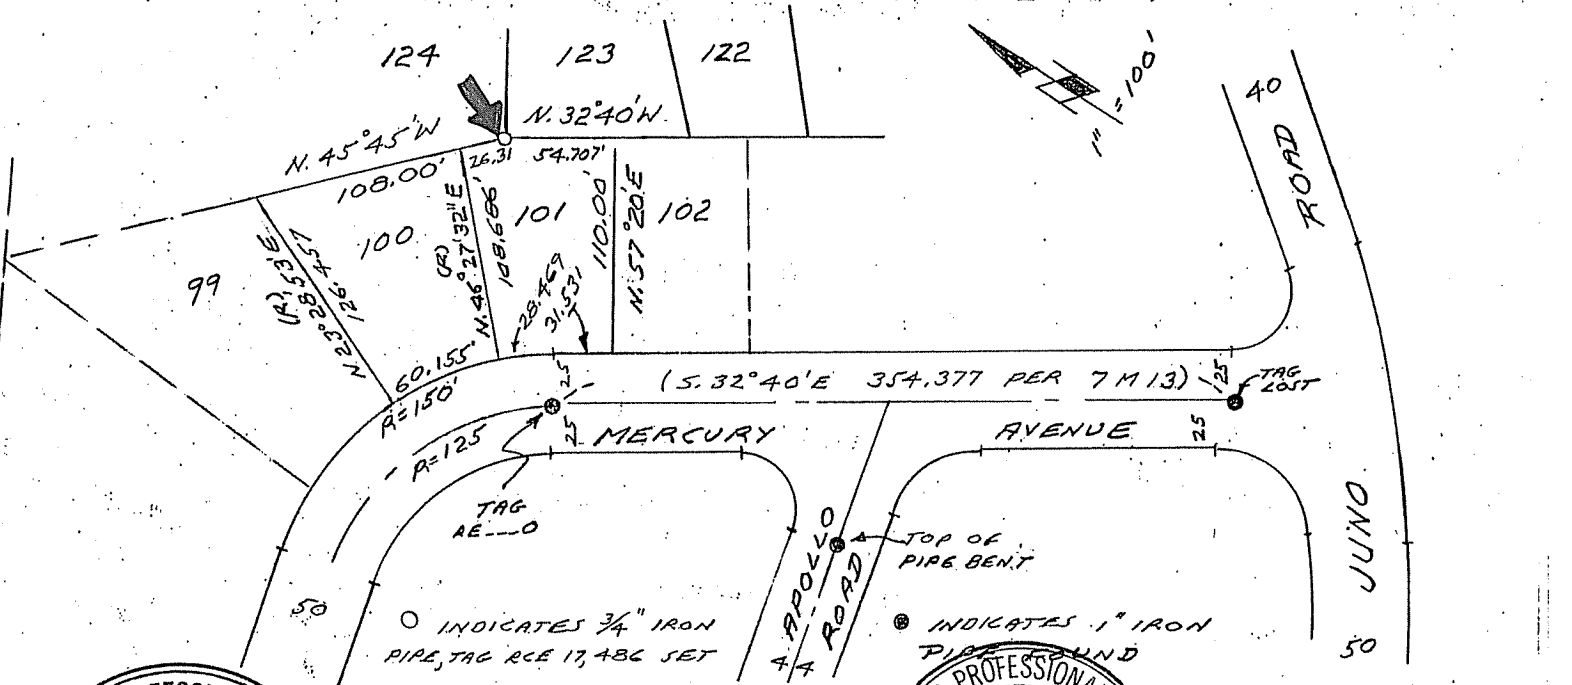

SURVEYOR'S CERTIFICATE
 THIS CORNER RECORD WAS PREPARED BY ME OR UNDER MY DIRECTION IN CONFORMANCE WITH THE LAND SURVEYORS ACT ON _____ 19__
 SIGNED: V.A. Megley
 L.S. or R.C.E. No. RCE 17486
 Exp 6-30-89
 SEAL

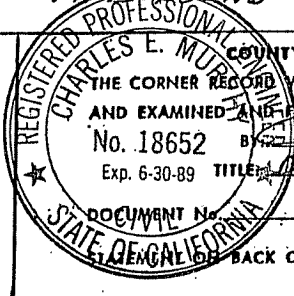


COUNTY SURVEYOR'S CERTIFICATE
 THE CORNER RECORD WAS RECEIVED _____ 19__
 AND EXAMINED AND FILED 320 1987
 No. 18652 BY Charles E. Mullen
 Exp. 6-30-89 TITLE Rep. Co. Survey
 DOCUMENT No. _____
 STATE OF CALIFORNIA
 BACK OF SHEET
 YES NO

CORNER RECORD

COUNTY OF _____ T. _____ R. _____ MERIDIAN _____ CALIFORNIA

CORNER TYPE: GOVT. CORNER MEANDER RANCHO CONTROL OTHER

CORNER IDENTIFICATION — DATE OF VISIT _____ 19__

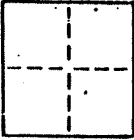

CORNER — LEFT AS FOUND FOUND AND TAGGED REESTABLISHED OBLITERATED CORNER REBUILT

PHYSICAL DESCRIPTION OF CORNER FOUND; EVIDENCE AND METHOD USED TO IDENTIFY OR REESTABLISH

Found 1" iron pipes per Book 7 Maps Page 13, Belvedere Gardens, Unit Three



PHYSICAL DESCRIPTION OF MONUMENTS, REBUILT OR PERPETUATED

Set 3/4" iron pipe, Tagged RCE 17486


CALIFORNIA COORDINATE SYSTEM ORDER: FIRST SECOND THIRD
STATIONS USED: NGS (USC & GS) STATE COUNTY OTHER STATION _____ STATION _____
ZONE _____ ELEVATION _____ NORTHINGS (Y) _____ EASTINGS (X) _____

SKETCH: (Include reference tie or witness points, remarks and topo of area)

LOT 100 AP 34-281-35
LOT 101 AP 34-281-34

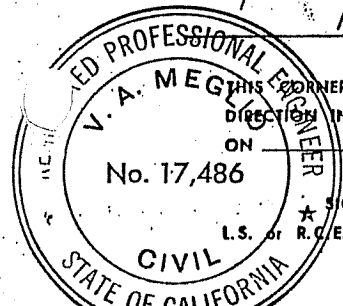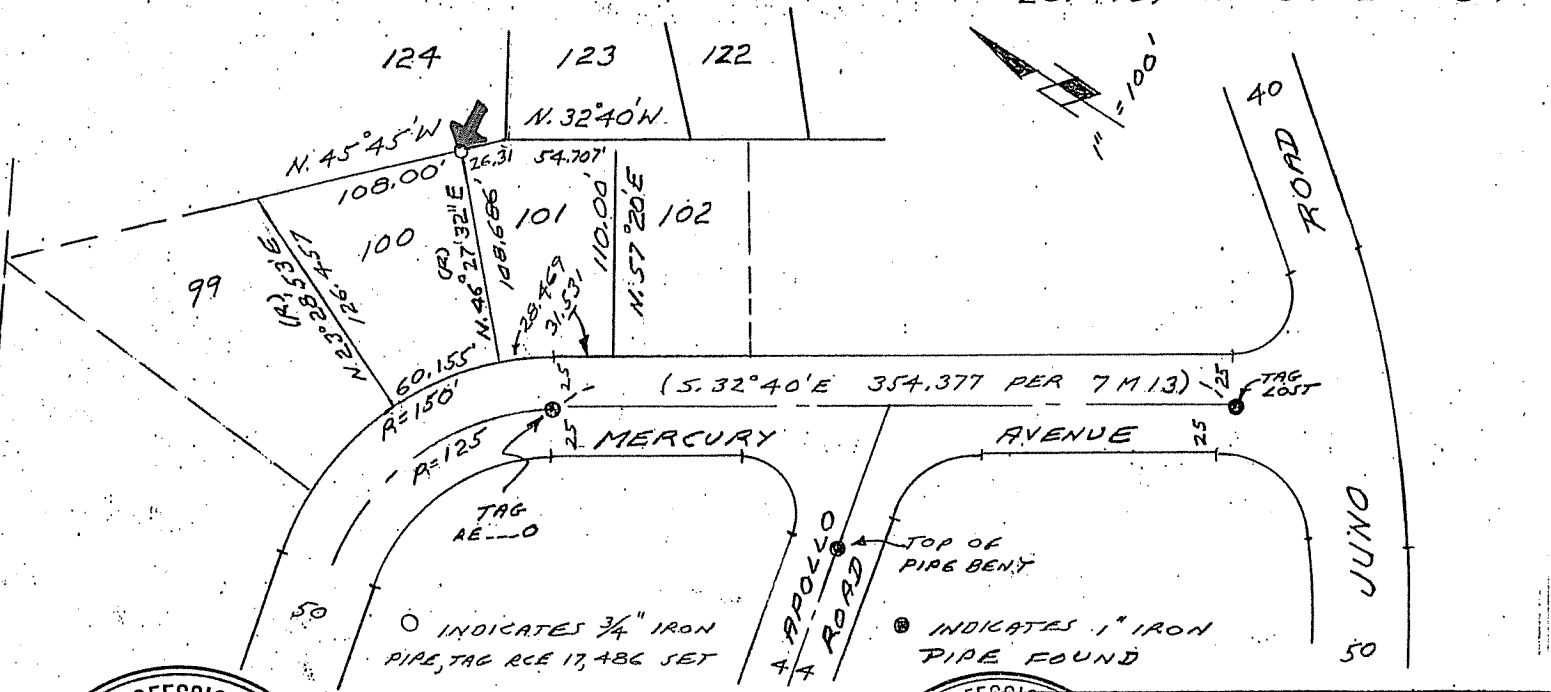

SURVEYOR'S CERTIFICATE
THIS CORNER RECORD WAS PREPARED BY ME OR UNDER MY DIRECTION IN CONFORMANCE WITH THE LAND SURVEYORS ACT ON May 11 19 87
SIGNED: V.A. Meglio
L.S. or R.C.E. No.: RCE 17486
EXP 6-30-89

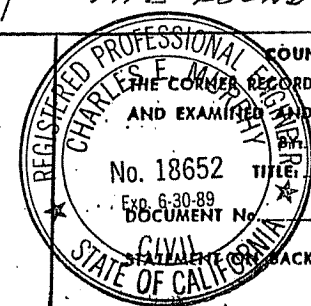


COUNTY SURVEYOR'S CERTIFICATE
THIS CORNER RECORD WAS RECEIVED _____ 19__ AND EXAMINED AND FILED 7-20-87
TITLE: DEPT. CO. 50116
DOCUMENT No. _____
STATEMENT ON BACK OF SHEET: YES NO

CORNER RECORD

COUNTY OF _____ T. _____ R. _____ MERIDIAN CALIFORNIA

CORNER TYPE: GOVT. CORNER MEANDER RANCHO CONTROL OTHER

CORNER IDENTIFICATION — DATE OF VISIT _____ 19__

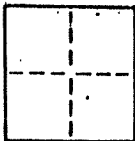

CORNER — LEFT AS FOUND FOUND AND TAGGED REESTABLISHED OBLITERATED CORNER REBUILT

PHYSICAL DESCRIPTION OF CORNER FOUND, EVIDENCE AND METHOD USED TO IDENTIFY OR REESTABLISH

Found 1" iron pipes per Book 7 Maps Page 13, Belvedere Gardens,
Unit Three



PHYSICAL DESCRIPTION OF MONUMENTS, REBUILT OR PERPETUATED

Set 3/4" iron pipe, Tagged RCE 17486


CALIFORNIA COORDINATE SYSTEM ORDER: FIRST SECOND THIRD
STATIONS USED: NGS (USC & GS) STATE COUNTY OTHER STATION _____ STATION _____
ZONE _____ ELEVATION _____ NORTHINGS (Y) _____ EASTINGS (X) _____

SKETCH: (Include reference file or witness points, remarks and topo of area)

LOT 100 AP 34-281-35
LOT 101 AP 34-281-34

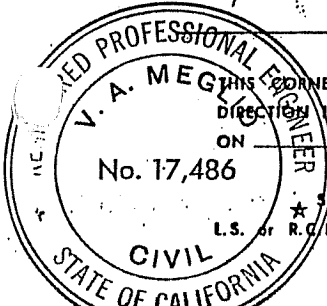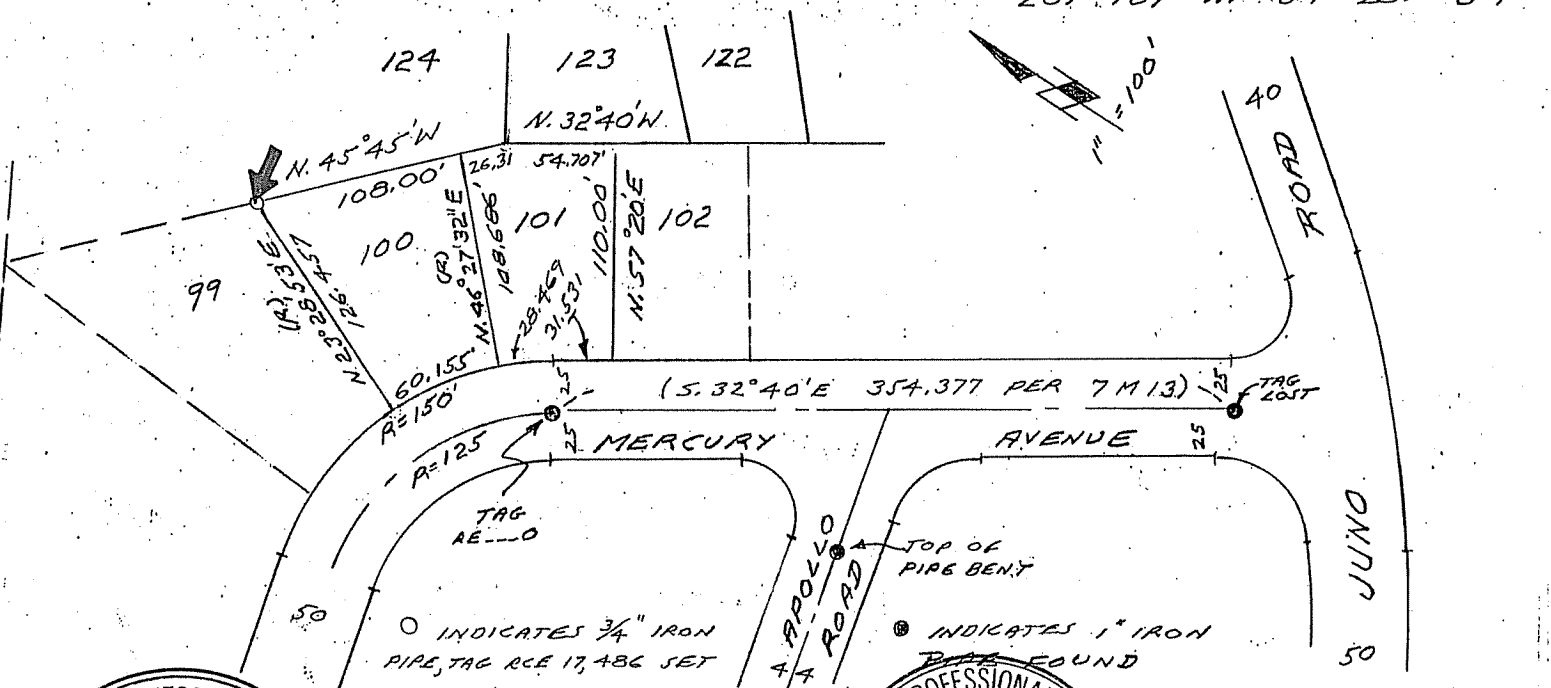

SURVEYOR'S CERTIFICATE
THIS CORNER RECORD WAS PREPARED BY ME OR UNDER MY DIRECTION IN CONFORMANCE WITH THE LAND SURVEYORS ACT ON May 11 19 87
SIGNED: V.A. Meghoo
L.S. or R.C.E. No.: RCE 17486
EXP 6-30-89
SEAL

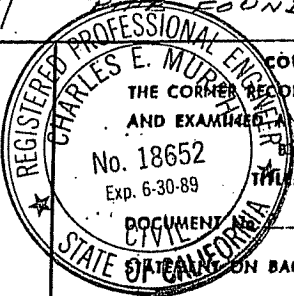


COUNTY SURVEYOR'S CERTIFICATE
THE CORNER RECORD WAS RECEIVED _____ 19__
AND EXAMINED AND FILED 7-20 19 87
No. 18652
EXP. 6-30-89
DOCUMENT NO. _____
ON BACK OF SHEET
YES NO

5 of 6

249 ✓

CORNER RECORD

COUNTY OF _____ T. _____ R. _____ MERIDIAN _____ CALIFORNIA
 CORNER TYPE: GOVT. CORNER MEANDER RANCHO CONTROL OTHER
 CORNER IDENTIFICATION — DATE OF VISIT _____ 19____

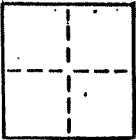

CORNER — LEFT AS FOUND FOUND AND TAGGED REESTABLISHED OBLITERATED CORNER REBUILT

PHYSICAL DESCRIPTION OF CORNER FOUND, EVIDENCE AND METHOD USED TO IDENTIFY OR REESTABLISH



Found 1" iron pipes per Book 7 Maps Page 13, Belvedere Gardens,
 Unit Three

PHYSICAL DESCRIPTION OF MONUMENTS, REBUILT OR PERPETUATED


Set 3/4" iron pipe, Tagged RCE 17486

CALIFORNIA COORDINATE SYSTEM ORDER: FIRST SECOND THIRD
 STATIONS USED: NGS (USC & GS) STATE COUNTY OTHER STATION _____ STATION _____
 ZONE _____ ELEVATION _____ NORTHINGS (Y) _____ EASTINGS (X) _____

SKETCH: (Include reference file or witness points, remarks and topo of area) LOT 100 AP 34-281-35
 LOT 101 AP 34-281-34

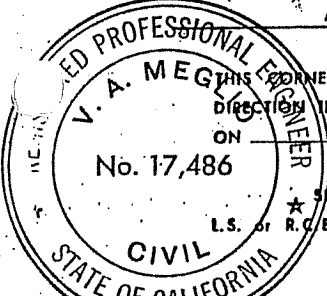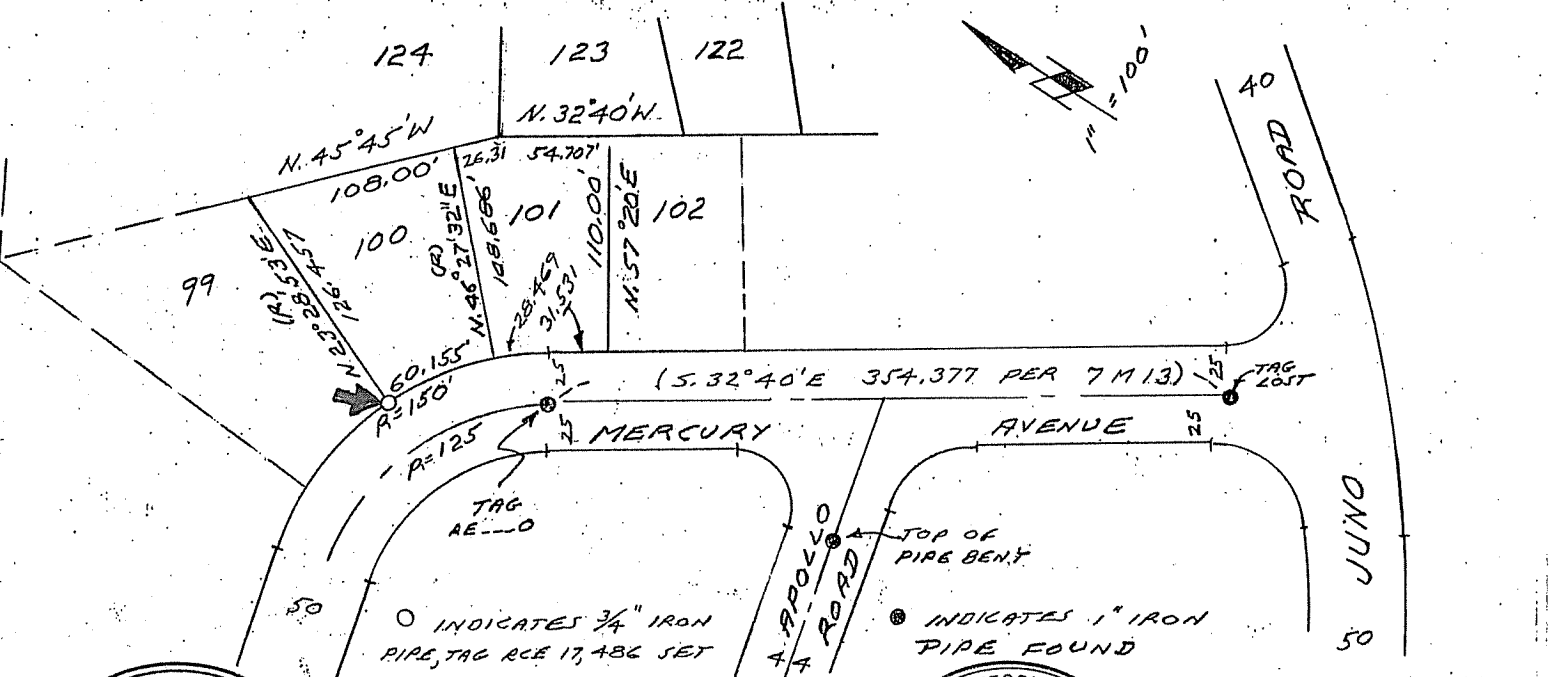

SURVEYOR'S CERTIFICATE
 THIS CORNER RECORD WAS PREPARED BY ME OR UNDER MY
 DIRECTION IN CONFORMANCE WITH THE LAND SURVEYORS ACT
 ON May 11 1987
 SIGNED: V.A. Meglino
 L.S. or R.C.E. No. RCE 17486
 Exp 6-30-89
 SEAL

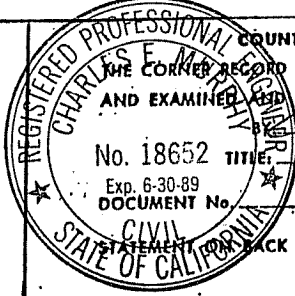


COUNTY SURVEYOR'S CERTIFICATE
 THIS CORNER RECORD WAS RECEIVED _____ 19____
 AND EXAMINED AND FILED 7-20 1987
 No. 18652 TITLE: D.P. Co. Surv.
 Exp. 6-30-89 DOCUMENT No. _____
 STATEMENT ON BACK OF SHEET
 YES NO

CORNER RECORD

COUNTY OF _____ T. _____ R. _____ MERIDIAN _____ CALIFORNIA

CORNER TYPE: GOVT. CORNER MEANDER RANCHO CONTROL OTHER

CORNER IDENTIFICATION — DATE OF VISIT _____ 19____

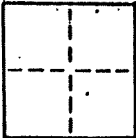

CORNER — LEFT AS FOUND FOUND AND TAGGED REESTABLISHED OBLITERATED CORNER REBUILT

PHYSICAL DESCRIPTION OF CORNER FOUND, EVIDENCE AND METHOD USED TO IDENTIFY OR REESTABLISH

Found 1" iron pipes per Book 7 Maps Page 13, Belvedere Gardens, Unit Three

PHYSICAL DESCRIPTION OF MONUMENTS, REBUILT OR PERPETUATED

Set 3/4" iron pipe, Tagged RCE 17486



CALIFORNIA COORDINATE SYSTEM ORDER: FIRST SECOND THIRD

STATIONS USED: NGS (USC & GS) STATE COUNTY OTHER STATION _____ STATION _____


ZONE _____ ELEVATION _____ NORTHINGS (Y) _____ EASTINGS (X) _____

SKETCH: (Include reference file or witness points, remarks and topo of area)

LOT 100 AP 34-281-35
LOT 101 AP 34-281-34

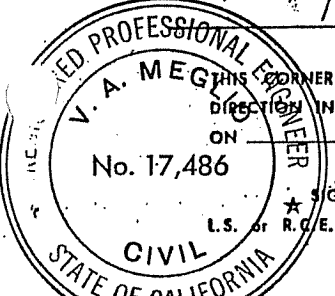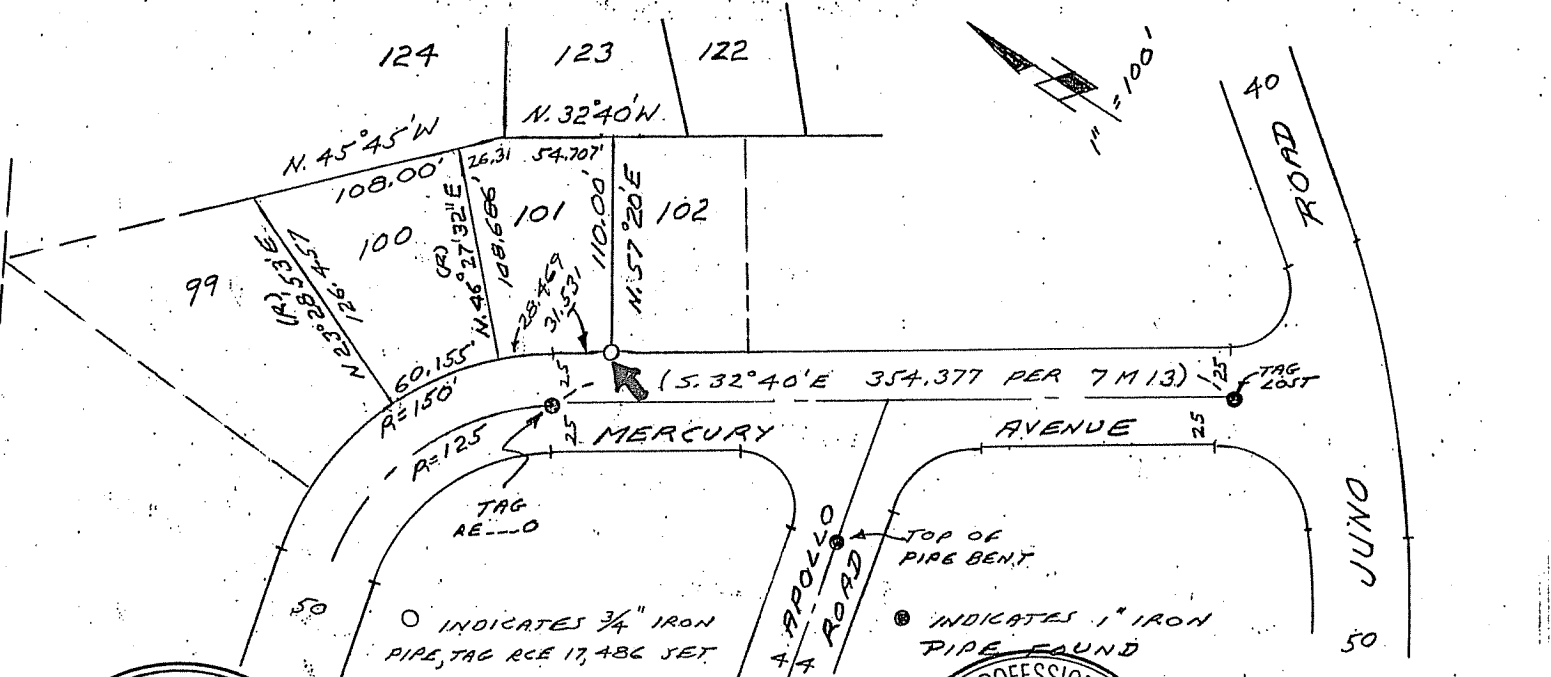

SURVEYOR'S CERTIFICATE
 THIS CORNER RECORD WAS PREPARED BY ME OR UNDER MY DIRECTION IN CONFORMANCE WITH THE LAND SURVEYORS ACT ON May 11 19 87
 SIGNED: V. A. Meglio
 L.S. or R.C.E. No.: RCE 17486
 EXP 6-30-89
 SEAL

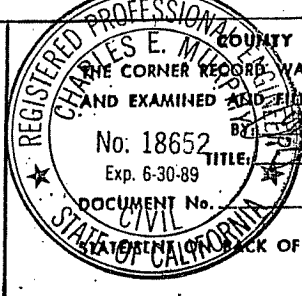

COUNTY SURVEYOR'S CERTIFICATE
 THE CORNER RECORD WAS RECEIVED _____ 19____
 AND EXAMINED AND FILED 2-20 19 87
 No. 18652 TITLE: Belvedere Gardens
 Exp. 6-30-89 DOCUMENT No. _____
 STATE OF CALIFORNIA
 BACK OF SHEET YES NO