

CORNER RECORD

COUNTY OF Marin T. _____ R. _____ MERIDIAN _____ CALIFORNIA

CORNER TYPE: GOVT. CORNER MEANDER RANCHO CONTROL OTHER

CORNER IDENTIFICATION — DATE OF VISIT _____ 19____



CORNER — LEFT AS FOUND FOUND AND TAGGED REESTABLISHED OBLITERATED CORNER REBUILT

PHYSICAL DESCRIPTION OF CORNER FOUND; EVIDENCE AND METHOD USED TO IDENTIFY OR REESTABLISH

Set a 3/4" iron pipe with plastic plug "LS 3775" at the Most Southerly corner of Lot 95 of "Map of Reedlands Unit 3" Recorded in Book 10 of Maps at Page 4, Marin County Records, By and Per Said Map.

PHYSICAL DESCRIPTION OF MONUMENTS REBUILT OR PERPETUATED


AS SHOWN

J-1539-A FOX

AP# 34-305-04


CALIFORNIA COORDINATE SYSTEM ORDER: FIRST SECOND THIRD
STATIONS USED: NGS (USC & GS) STATE COUNTY OTHER STATION _____ STATION _____
ZONE _____ ELEVATION _____ NORTHINGS (Y) _____ EASTINGS (X) _____

SKETCH: (Include reference tie or witness points, remarks and topo of area)

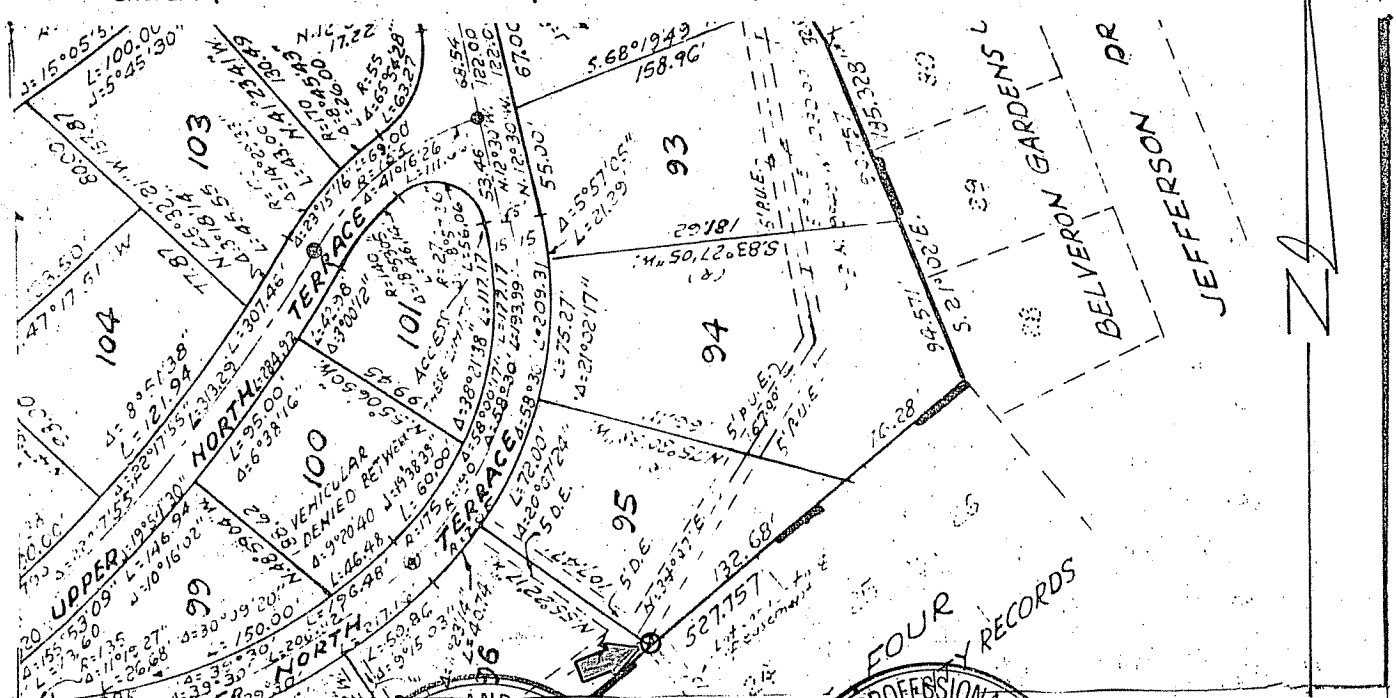

SURVEYOR'S CERTIFICATE
THIS CORNER RECORD WAS PREPARED BY ME UNDER MY DIRECTION IN CONFORMANCE WITH THE LAND SURVEYORS ACT ON 9 JUNE 1987 AT LOT 95

SIGNED: _____
L.S. or R.C.E. No. _____
EXPIRES 31-87

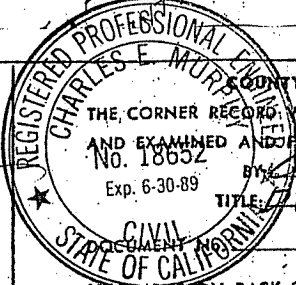

COUNTY SURVEYOR'S CERTIFICATE
THE CORNER RECORD WAS RECEIVED JUNE 19 87 AND EXAMINED AND FILED JULY 2 19 87 NO. 18652 BY Charles E. Murdock TITLE Deputy County Surveyor


STATEMENT ON BACK OF SHEET

CORNER RECORD

COUNTY OF MARIN T. _____ R. _____ MERIDIAN _____ CALIFORNIA

CORNER TYPE: GOVT. CORNER MEANDER RANCHO CONTROL OTHER

CORNER IDENTIFICATION — DATE OF VISIT _____ 19____

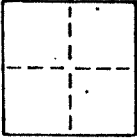

CORNER — LEFT AS FOUND FOUND AND TAGGED REESTABLISHED OBLITERATED CORNER REBUILT

PHYSICAL DESCRIPTION OF CORNER FOUND; EVIDENCE AND METHOD USED TO IDENTIFY OR REESTABLISH

Set a 3/4" iron pipe with plastic plug "LS 3775" at the southerly corner of lot 95, "Map of the Reedlands Unit 3" recorded in book 10 of Maps at page 4, Marin County Records.

PHYSICAL DESCRIPTION OF MONUMENTS REBUILT OR PERPETUATED

As shown
 J 1539 Vargas


AP No. 34-305-04

CALIFORNIA COORDINATE SYSTEM ORDER: FIRST SECOND THIRD

STATIONS USED: NGS (USC & GS) STATE COUNTY OTHER STATION _____ STATION _____

ZONE _____ ELEVATION _____ NORTHINGS (Y) _____ EASTINGS (X) _____

SKETCH: (Include reference tie or witness points, remarks and topo of area)

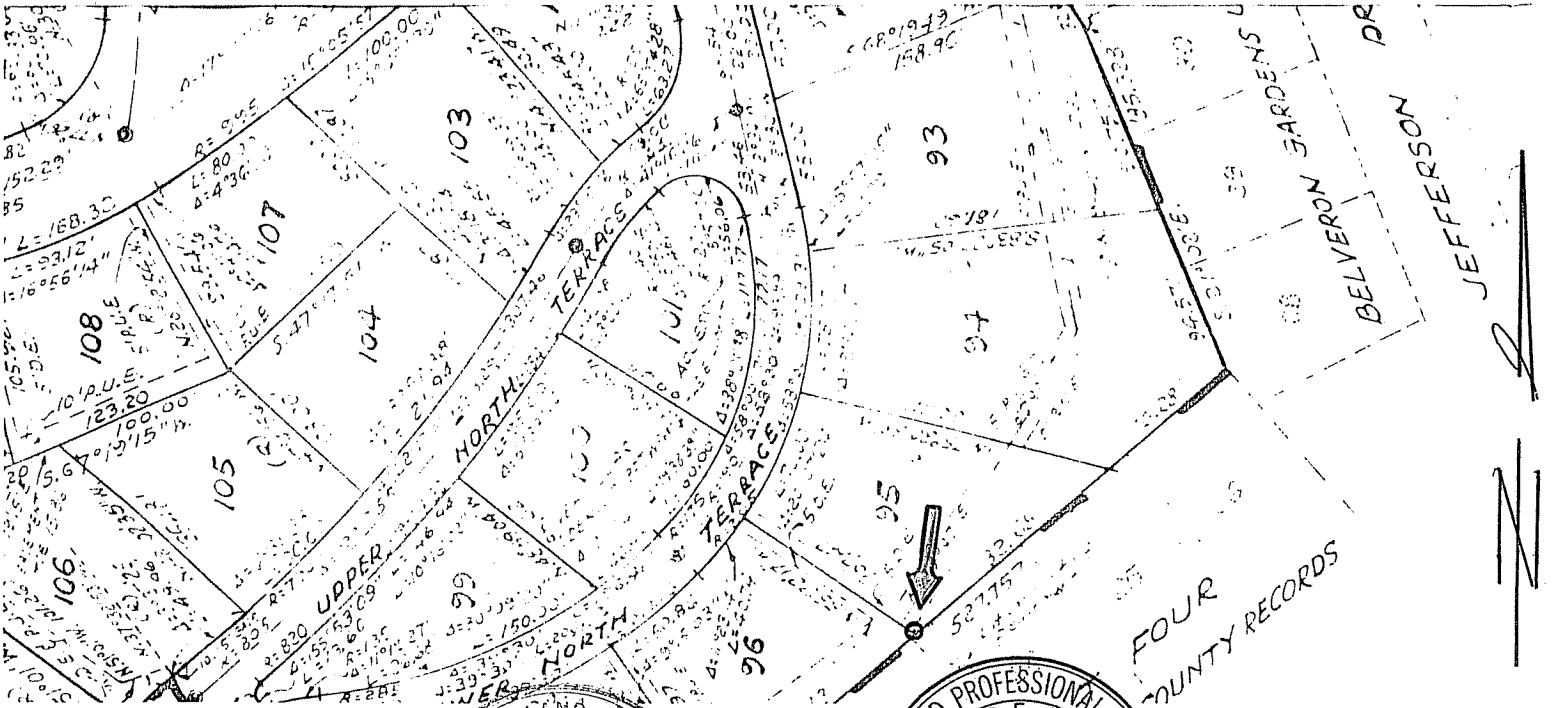

SURVEYOR'S CERTIFICATE
 THIS CORNER RECORD WAS PREPARED BY ME OR UNDER MY DIRECTION IN CONFORMANCE WITH THE LAND SURVEYORS ACT ON February 20 1987
 SIGNED: LS 3775
 L.S. or R.C.E. No. _____
 REGISTERED PROFESSIONAL LAND SURVEYOR
 STATE OF CALIFORNIA

REGISTERED PROFESSIONAL LAND SURVEYOR'S CERTIFICATE
 RECEIVED _____ 19____
 AND EXAMINED AND FILED _____ 1987
 No. 18652
 Exp. 6-30-88
 TITLE: AP. CO. SURV.
 REGISTERED PROFESSIONAL LAND SURVEYOR
 STATE OF CALIFORNIA
 STATEMENT ON BACK OF SHEET