


CORNER RECORD

City of Corte Madera

Document Number AP# 038-282-07
County of Marin, California

Brief Legal Description Lot 212, 11 RM 22

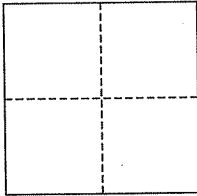

CORNER TYPE

Government Corner Control
Meander Property
Rancho Other
Date of Survey June 19, 2007

COORDINATES (Optional)

N. _____
E. _____
Zone NAD27 NAD83
NAD83 Epoch _____
Elev. _____
Vert. Datum: NGVD29 NAVD88
Meas. Units: Metric Imperial

Corner- Left as found Found and tagged Established Reestablished Rebuilt


Identification and type of corner found: Evidence used to identify or procedure used to establish or reestablish the corner:
Found Street Monuments per 11 RM 22 on Granada Dr. and Endeavor Drive, as shown.

A description of the physical condition of the monument as found and as set or reset: Set Iron Pipe & Plugs, Rebar and Caps & Nail & Tags per 11 RM 22, as shown.

SURVEYOR'S STATEMENT

This corner Record was prepared by me or under my direction in conformance with the Land Surveyor's Act on JUNE 20 2007


Signed [Signature] P.L.S. or R.C.E. No. 30465

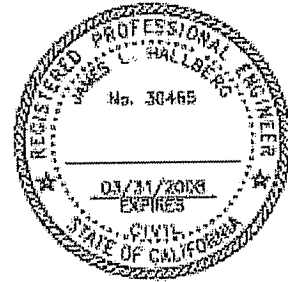

COUNTY SURVEYOR'S STATEMENT

This Corner Record was received JUNE 25, 2007
and examined and filed JULY 25, 2007



Signed [Signature] P.L.S. or R.C.E. No. 7128
Title COUNTY SURVEYOR

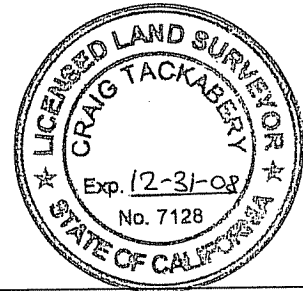

County Surveyor's Comment _____

LEGEND

- ⊙ FOUND STRT MONUMENT, AS NOTED
- SET IP & PLUG, RCE 30465
- ⊗ SET REBAR & CAP, RCE 30465
- ∅ SET NAIL & TAG, RCE 30465

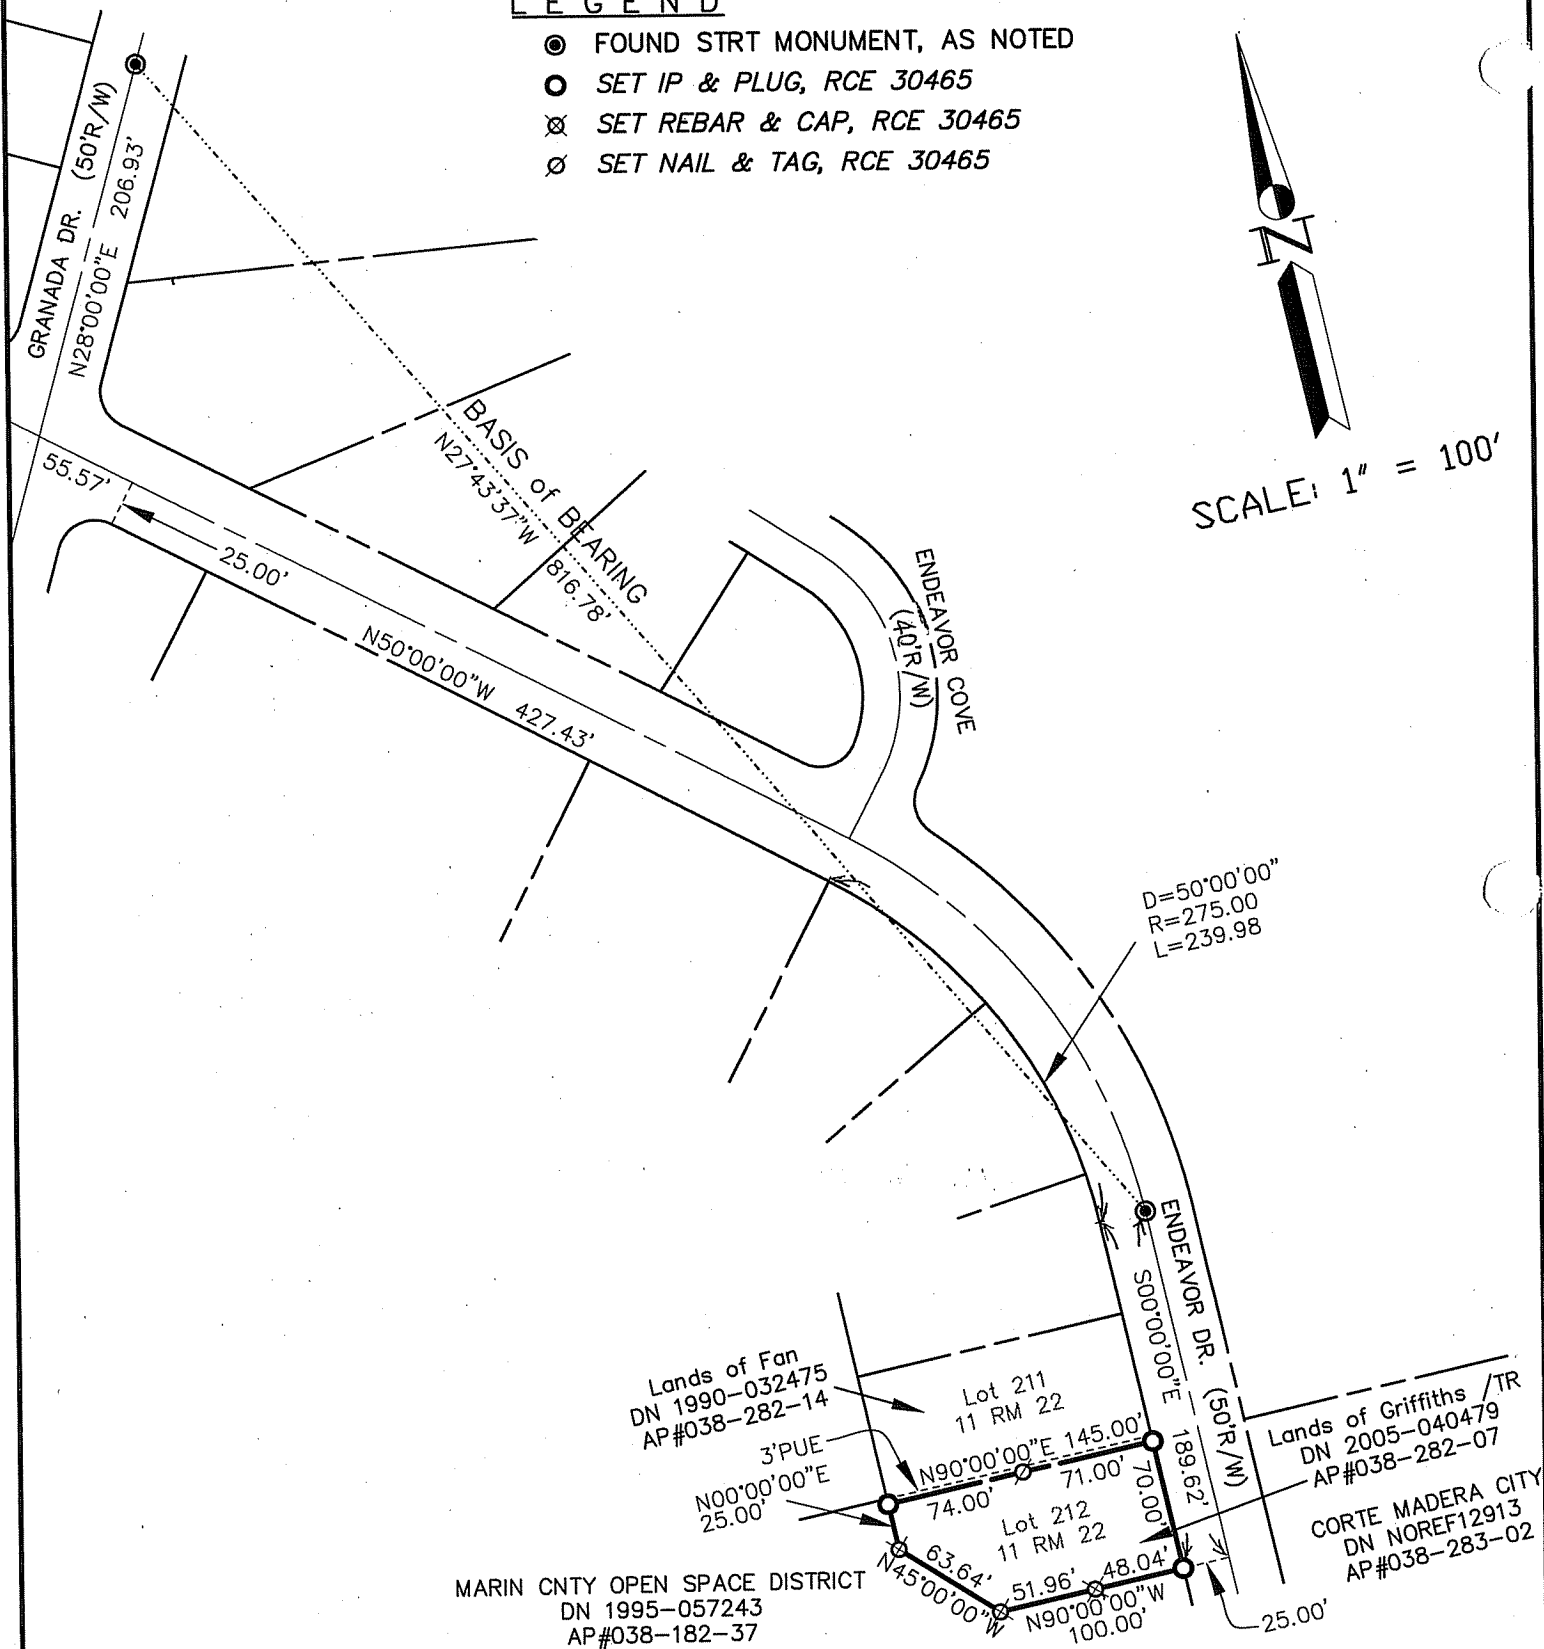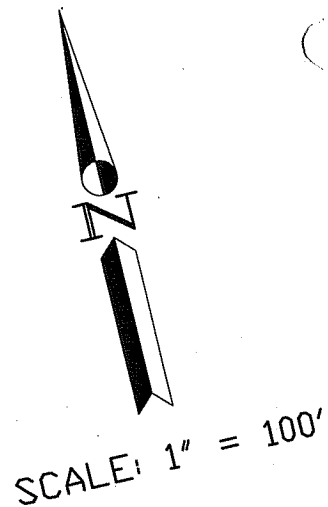

SHEET	1	OF	1
SCALE:	1" = 100'	DESIGN:	P.R.
DATE:	Jun. 2007	DRAWN:	P.R.
FILE:	2007-105	CHECKED:	J.L.H
2007-105\DWG\ROS-TOPO.DWG,COR-REC			

J.L. ENGINEERING
 CIVIL ENGINEERS-LAND SURVEYORS
 1539 4th ST., SAN RAFAEL, CA. 94901 (415) 457-6647

Corner Record

Lands of Griffiths /TR - 142 Endeavor Dr.
 APN 038-282-07, Corte Madera, Marin County, CA