


All distances shown are in feet and decimals thereof

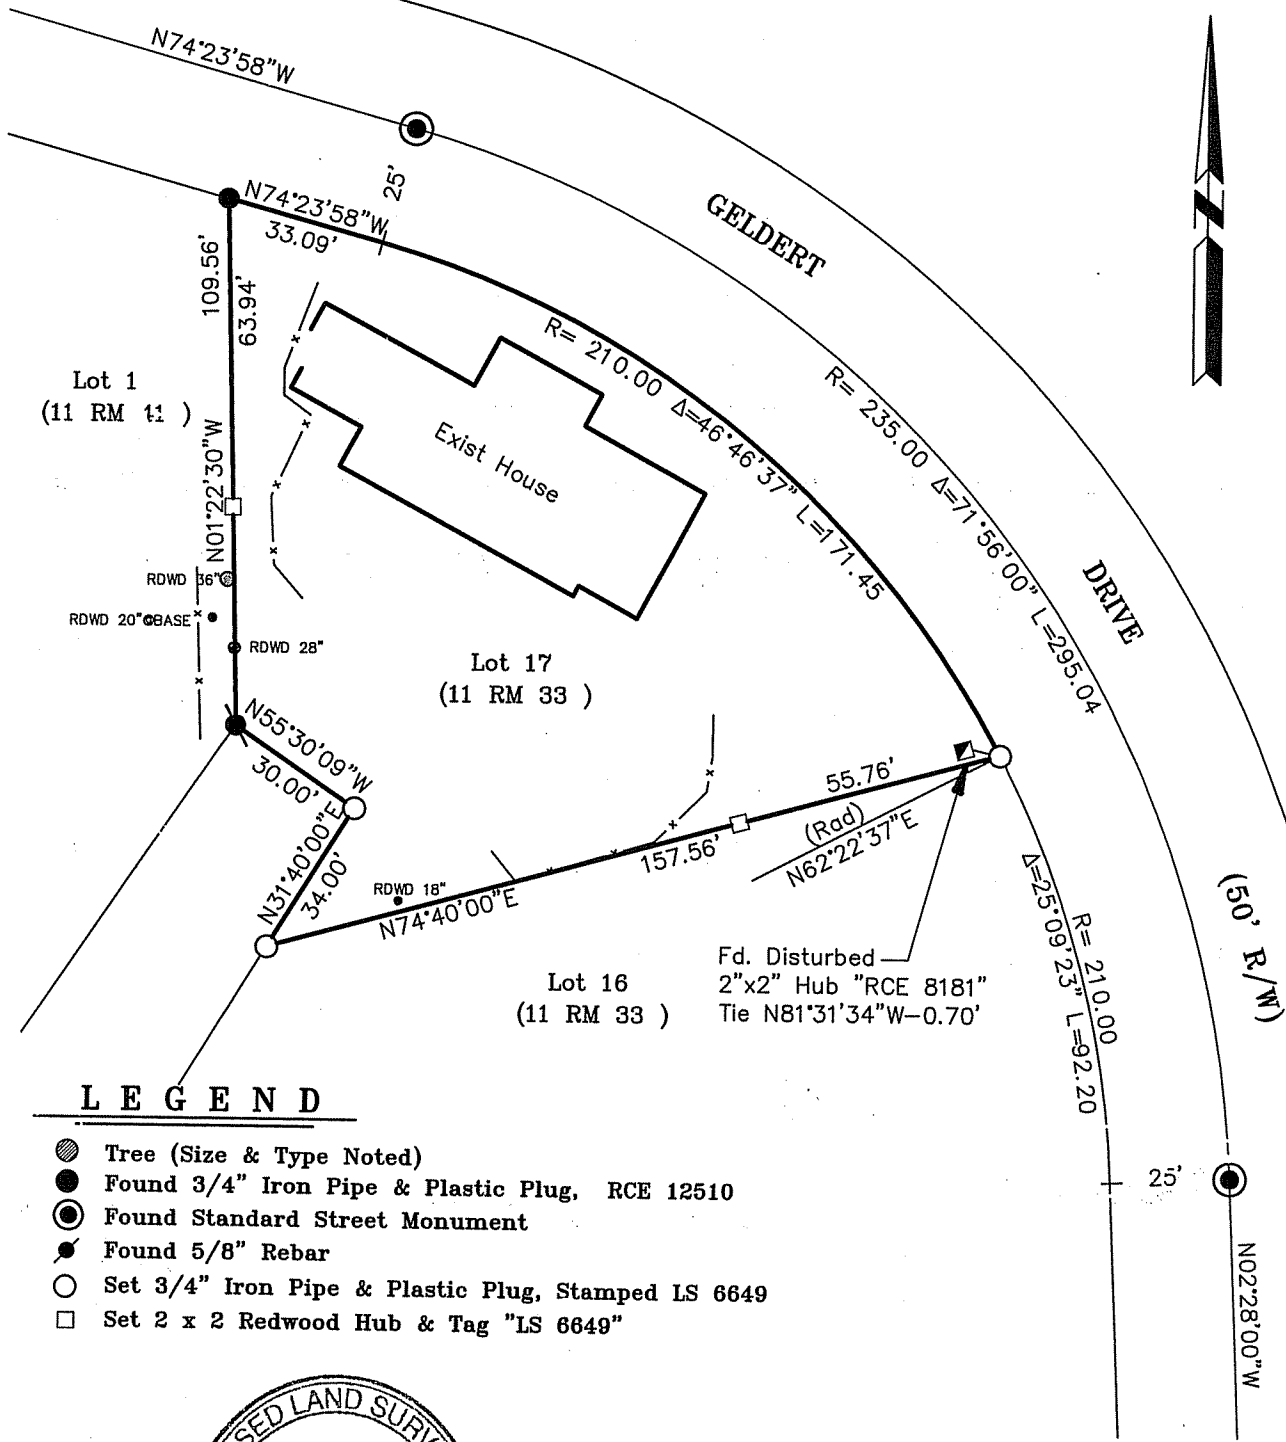

LEGEND

- Tree (Size & Type Noted)
- Found 3/4" Iron Pipe & Plastic Plug, RCE 12510
- Found Standard Street Monument
- Found 5/8" Rebar
- Set 3/4" Iron Pipe & Plastic Plug, Stamped LS 6649
- Set 2 x 2 Redwood Hub & Tag "LS 6649"



**Plat of Survey
Lands of Jolley**

(Lot 17, 11 RM 33)

Tiburon Marin County California
Scale: 1" = 40' October, 2006

L.A. Stevens & Associates, Inc.

Professional Land Surveyors * (415) 382-7713
7 Commercial Dr., Suite 1 * Novato, CA 94949

Job # 06-972

Page 2 Of 2

Lawrence A. Stevens, PLS 6649
my license expires 12/31/07