


CORNER RECORD

Document Number APN: 039-111-11

City of TIBURON County of Marin State of California.

Brief Legal Description: LOT 11 - MAP OF FRANCISCO VISTA; 11 RM 43

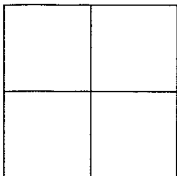

CORNER TYPE:

Government Corner Control
Meander Property
Rancho Other
Date of Survey _____

COORDINATES:

[Optional]
N> _____
E> _____
Zone _____ Datum _____
Elev> _____

CORNER: ----- Left as found Found & Tagged Established Reestablished Rebuilt

Identification & Type of Corner Found: Evidence used to identify or procedure used to establish or reestablish the corner:

FOUND STREET MONUMENTS PER MAP OF FRANCISCO VISTA; 11 RM 43

A description of the physical condition of the monument as found and as set or reset:

Original corners not found: Set points as shown on reverse.



SURVEYOR'S STATEMENT:

The corner record was prepared by me or under my direction in conformance with the Land Surveyors' Act on APRIL 18 2005


Signed: Douglas J Matteson RCE# 18200

COUNTY SURVEYORS STATEMENT:

This corner record was received: APRIL 20, 2005

and filed JUNE 29, 2005



Signed: [Signature] Title: COUNTY SURVEYOR

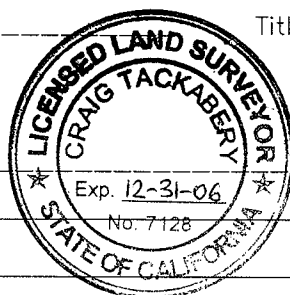

COUNTY SURVEYOR'S COMMENT _____

LEGEND

- FOUND MONUMENT AS NOTED
- SET 5/8" REBAR AND CAP RCE 18200 UNLESS NOTED OTHERWISE
- PROPERTY LINES
- R-1 MAP OF FRANCISCO VISTA; 11 RM 43
- ⊙ FOUND STREET MONUMENT PER R-1

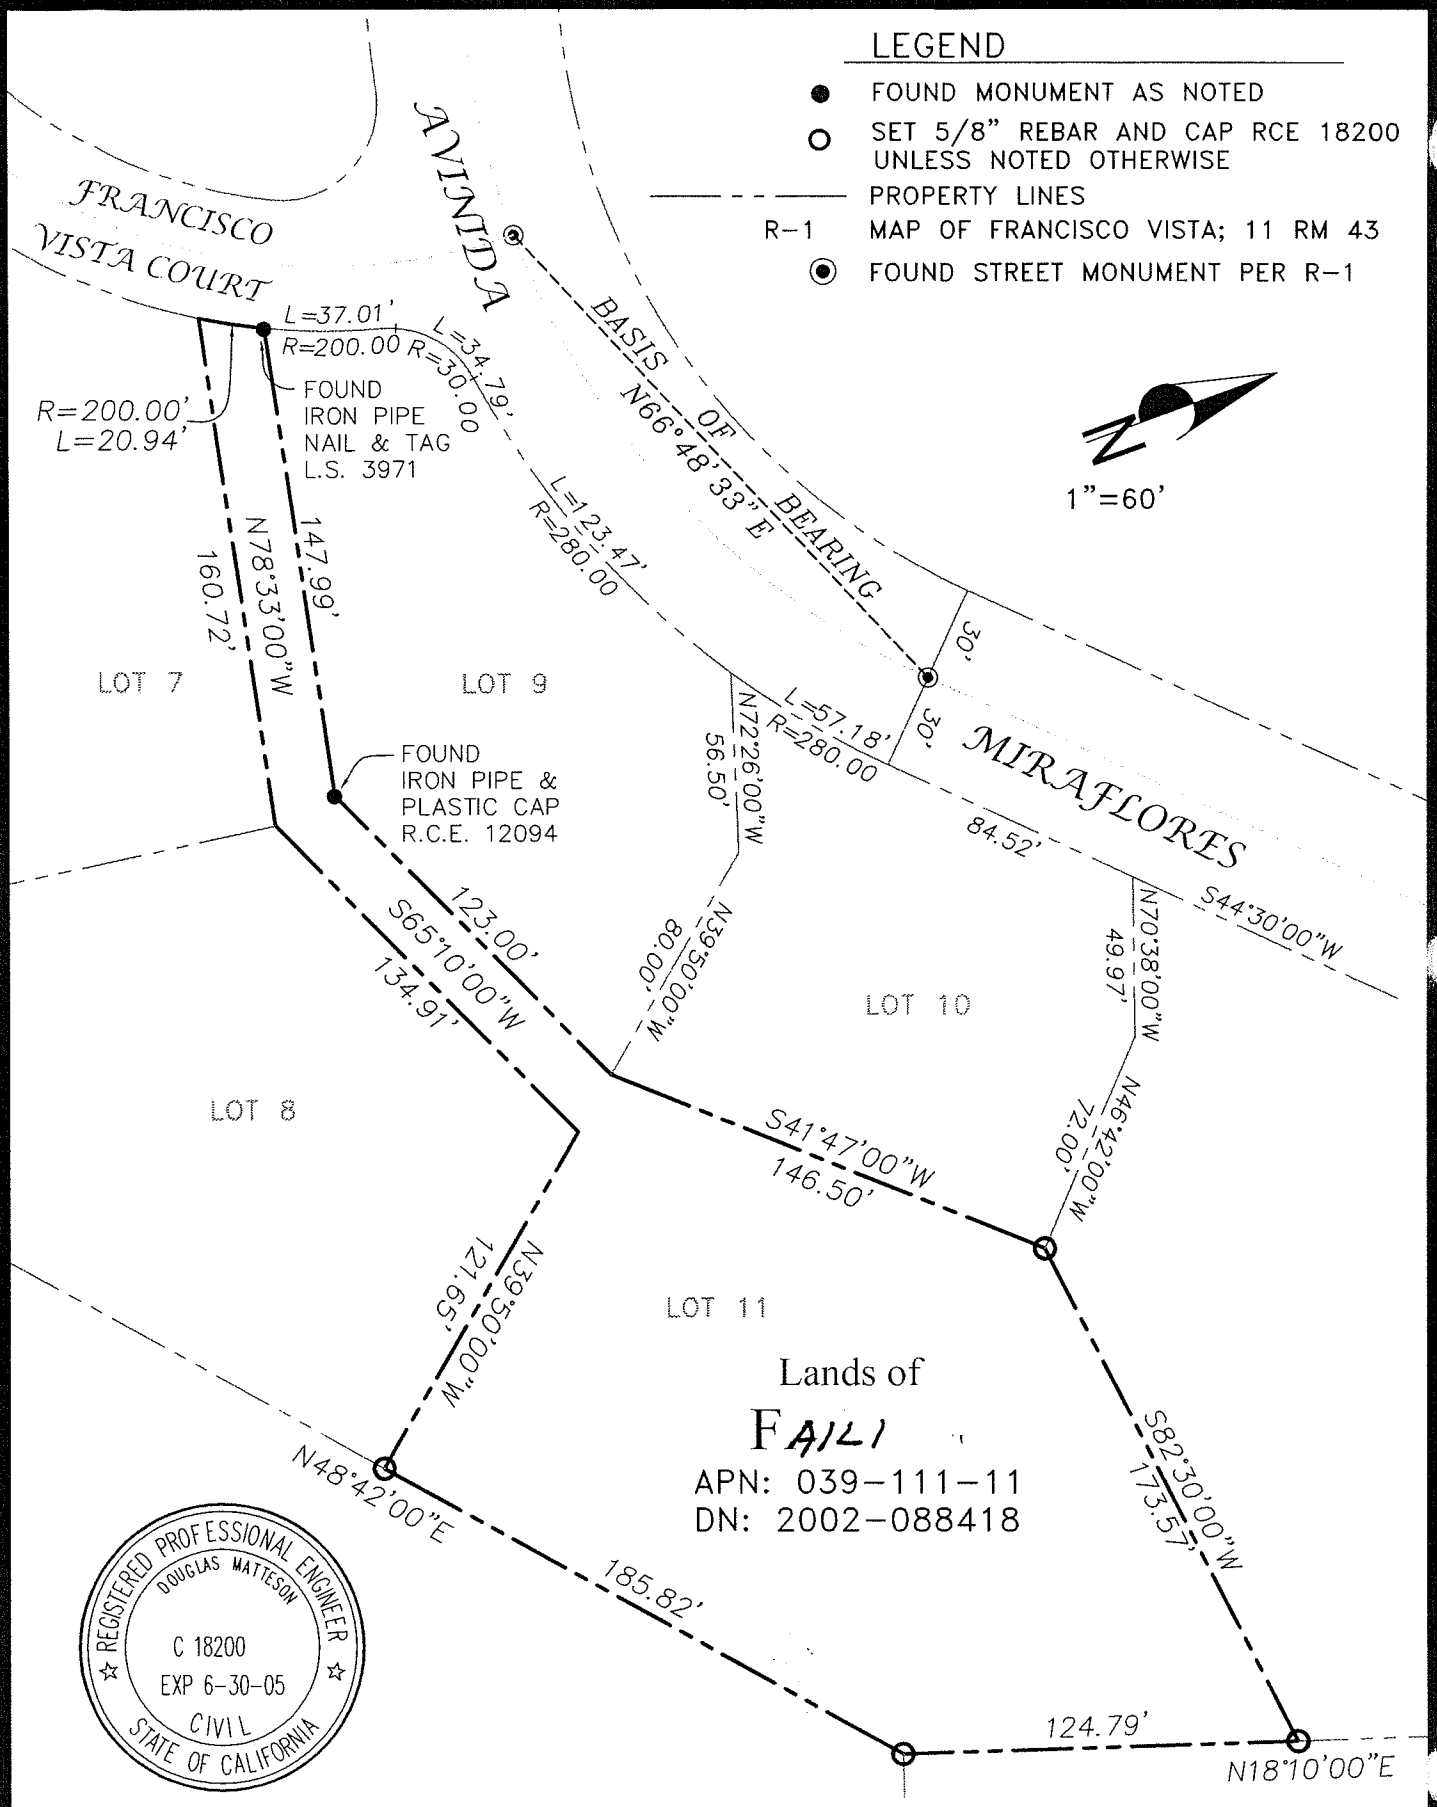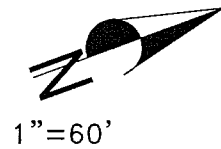

Lands of
FAIL
 APN: 039-111-11
 DN: 2002-088418

