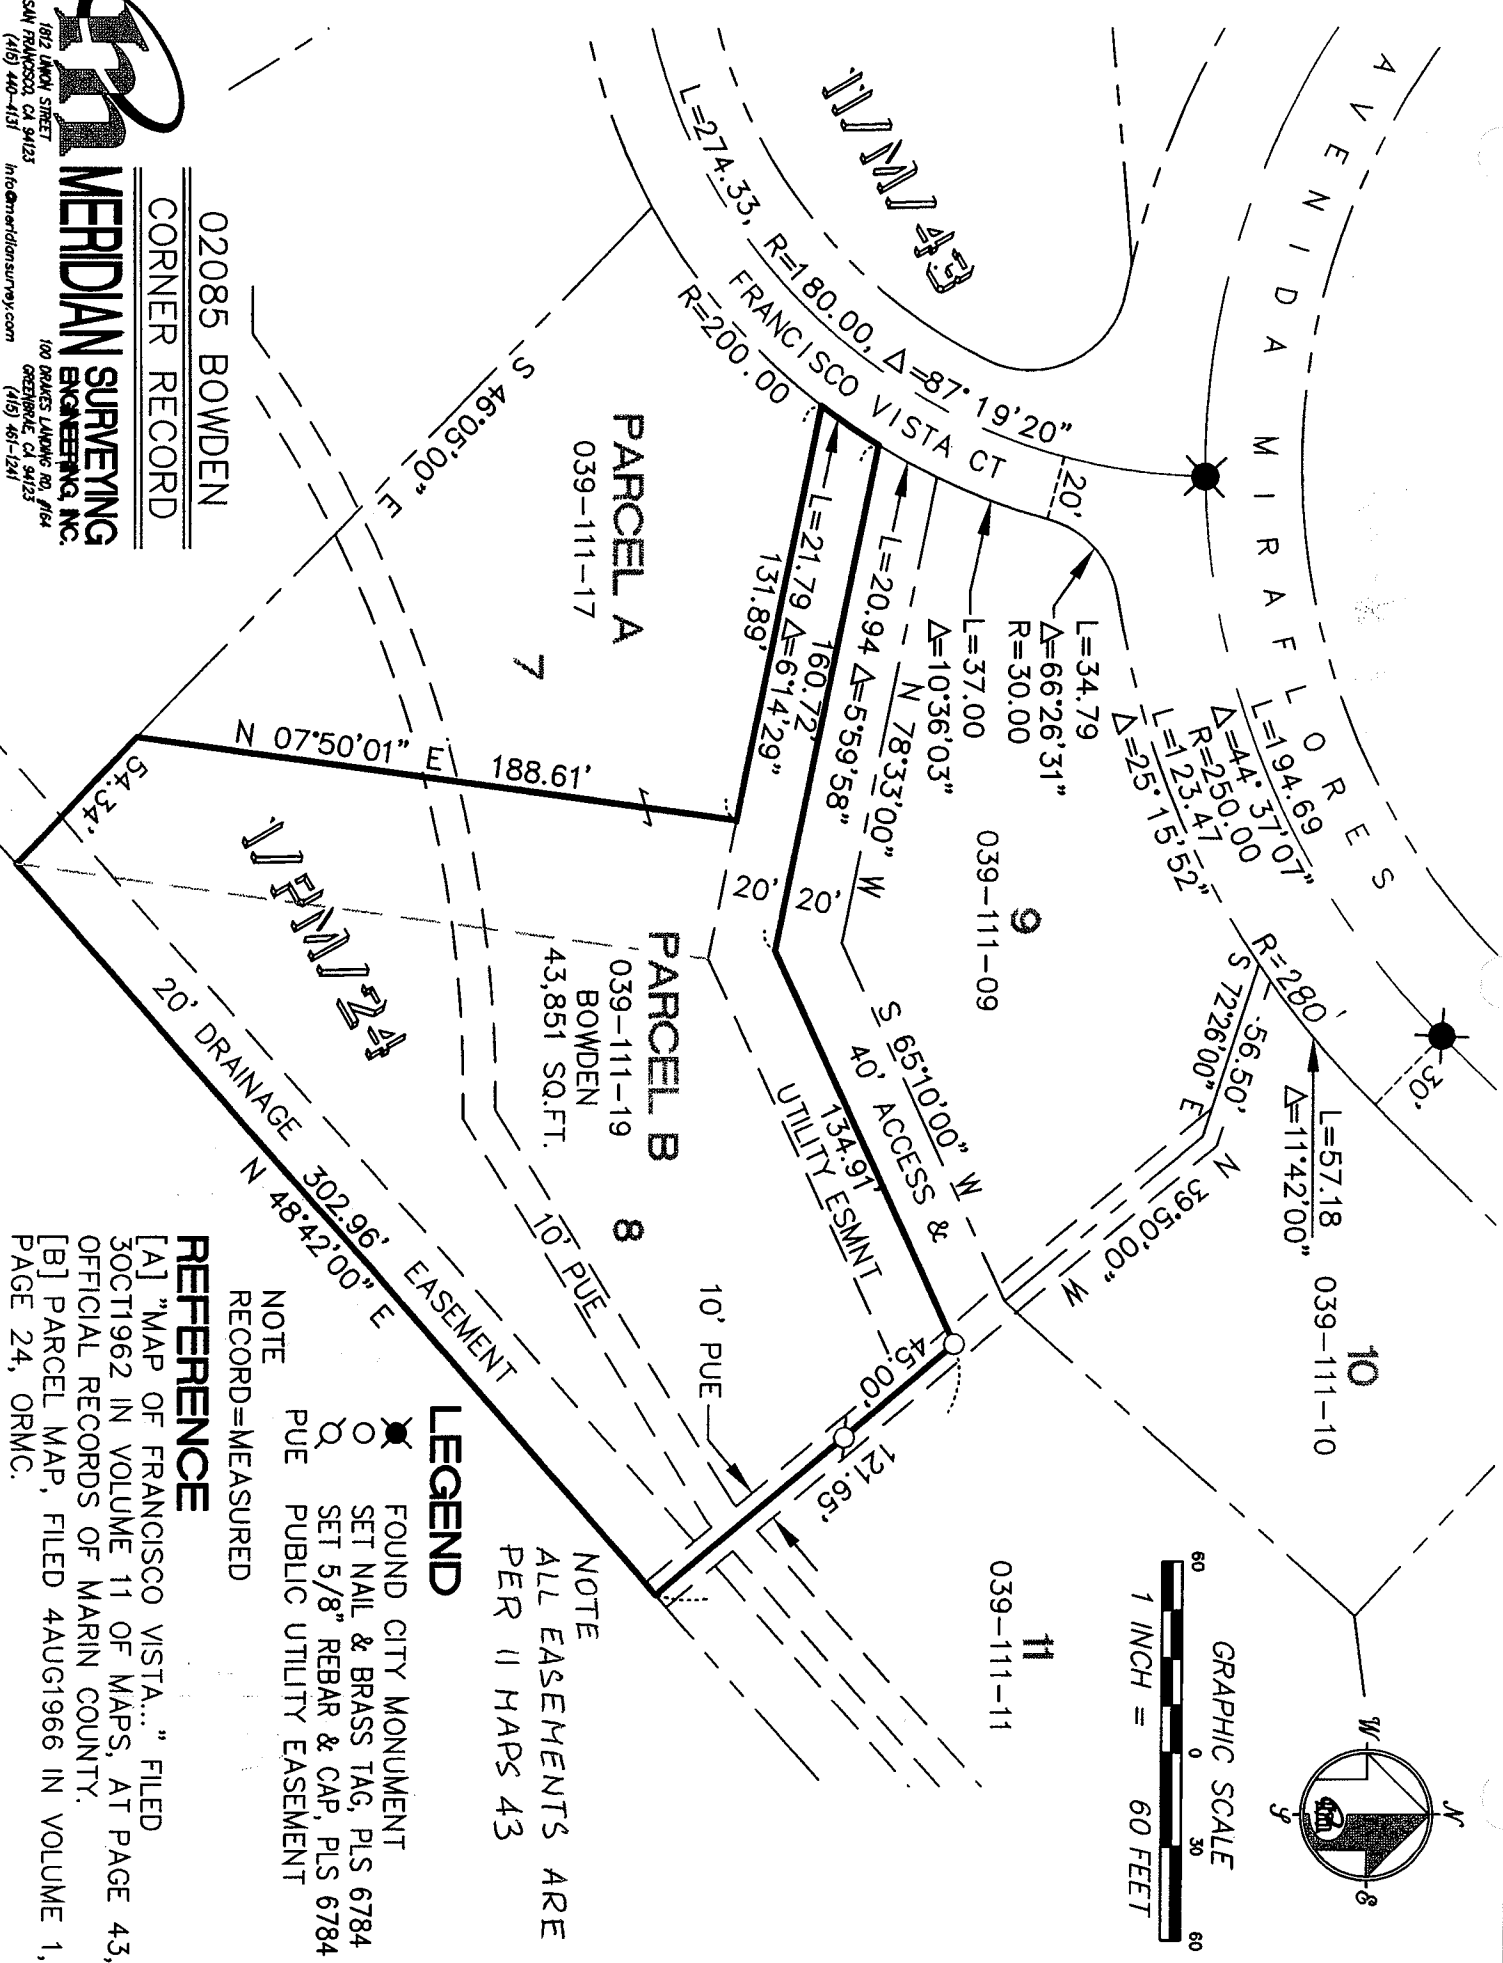

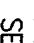
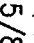
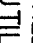


02085 BOWDEN
 CORNER RECORD



LEGEND

-  FOUND CITY MONUMENT
-  SET NAIL & BRASS TAG, PLS 6784
-  SET 5/8" REBAR & CAP, PLS 6784
-  PUE PUBLIC UTILITY EASEMENT

NOTE
 ALL EASEMENTS ARE
 PER I HAPS 43

NOTE
 RECORD=MEASURED

REFERENCE

- [A] "MAP OF FRANCISCO VISTA..." FILED 30CT1962 IN VOLUME 11 OF MAPS, AT PAGE 43, OFFICIAL RECORDS OF MARIN COUNTY.
- [B] PARCEL MAP, FILED 4AUG1966 IN VOLUME 1, PAGE 24, ORM.C.