

REFERENCE


RECORD OF SURVEY "LANDS OF STUBING & BERGER..." OF RECORD 8 JUNE 1988, IN BOOK 24 OF SURVEYS, AT PAGE 67, MARIN COUNTY RECORDS.

LEGEND

- FOUND NAIL, NO TAG
- SET 5/8" REBAR WITH CAP, PLS 6784
- DIMENSION POINT ONLY

NOTES

1. RECORD=MEASURED
2. EASEMENTS NOT SHOWN

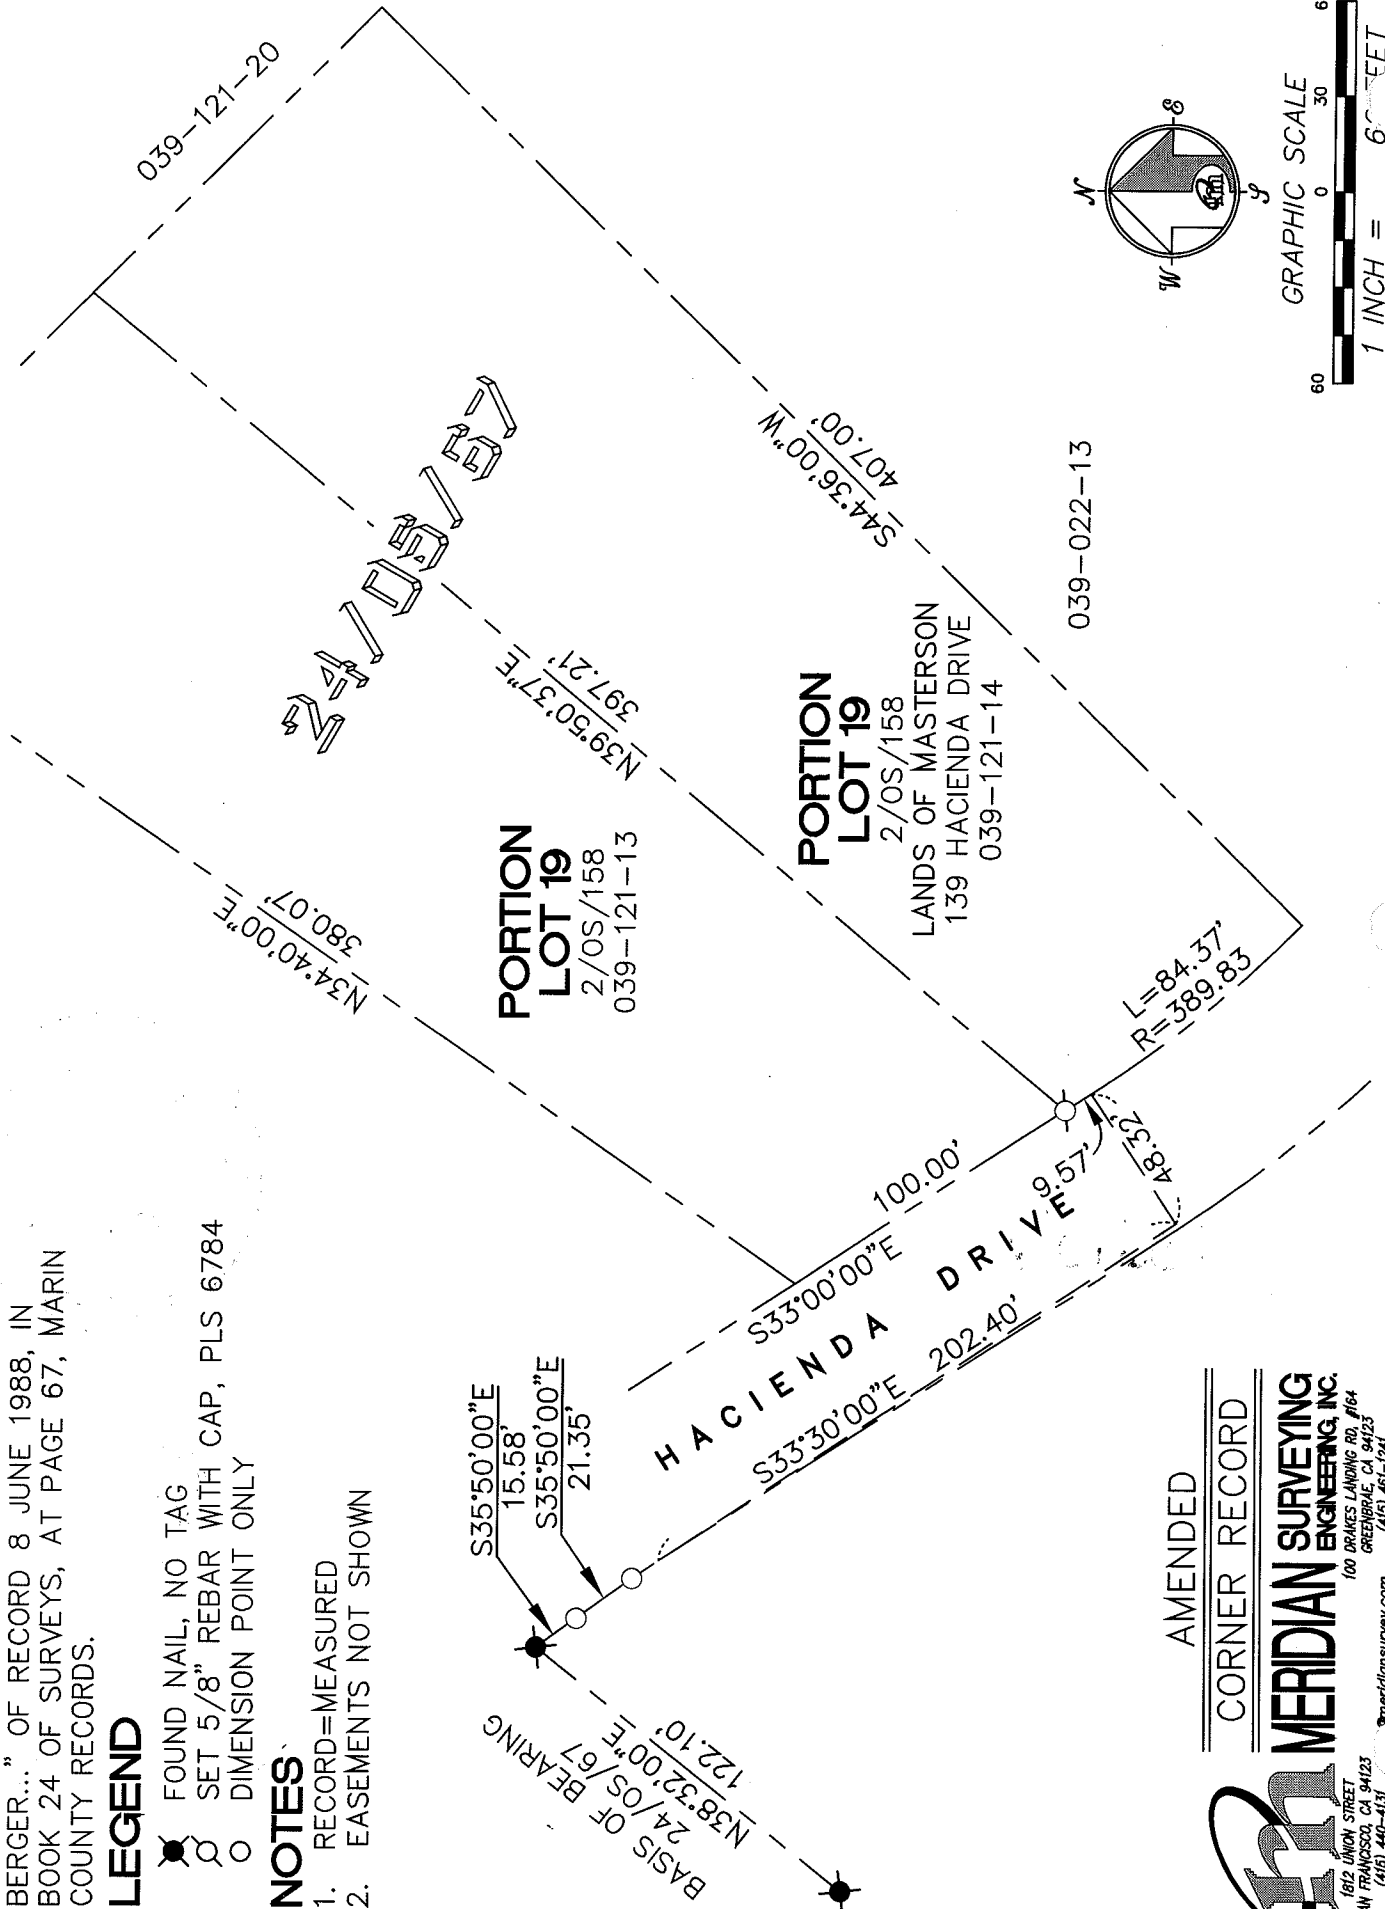

AMENDED
CORNER RECORD

MERIDIAN SURVEYING, INC.
ENGINEERING, INC.
100 DRAKES LANDING RD, #164
GREENBRAE, CA 94123
(415) 461-1241
meridiansurvey.com

1612 UNION STREET
SAN FRANCISCO, CA 94123
(415) 440-4131