

REFERENCE


RECORD OF SURVEY "LANDS OF STUBING & BERGER..." OF RECORD 8 JUNE 1988, IN BOOK 24 OF SURVEYS, AT PAGE 67, MARIN COUNTY RECORDS.

LEGEND

- ✕ FOUND NAIL, NO TAG
- SET 5/8" REBAR WITH CAP, PLS 6784
- DIMENSION POINT ONLY

NOTES

1. RECORD=MEASURED
2. EASEMENTS NOT SHOWN

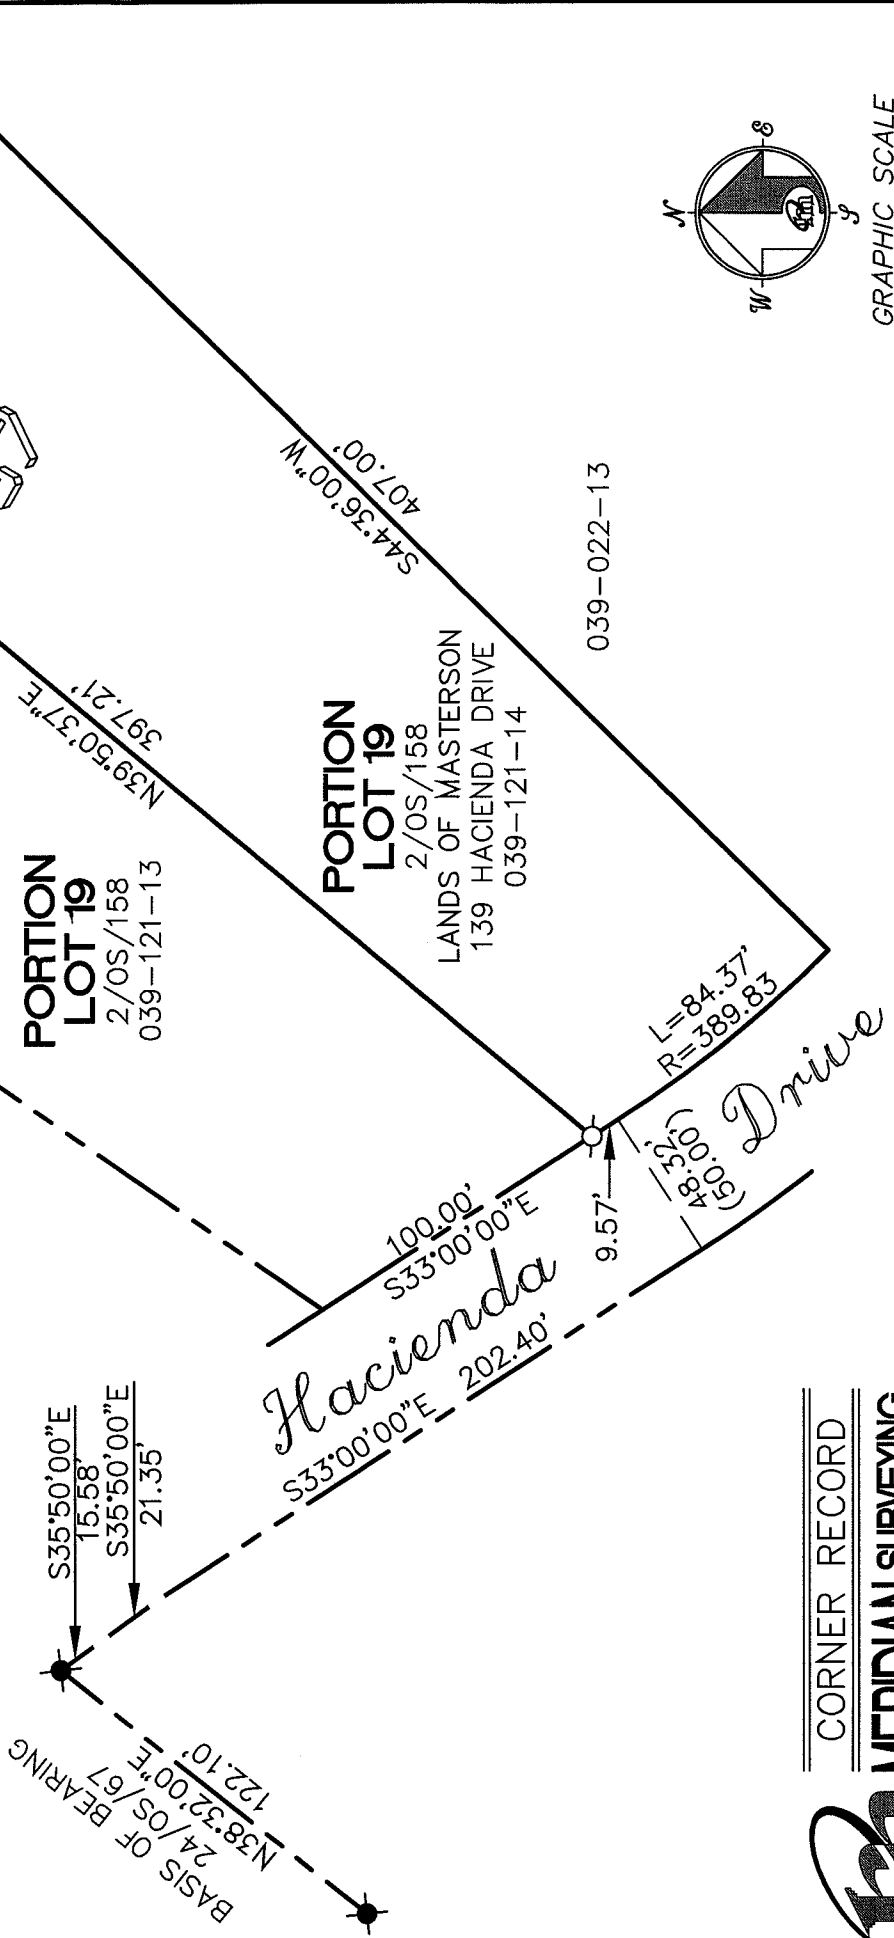

CORNER RECORD

MERIDIAN SURVEYING ENGINEERING, INC.
 100 BRAVES LANDING RD, #164
 GREENBRAE, CA 94023
 (415) 461-1241
 @meridiansurvey.com

182 UNION STREET
 SAN FRANCISCO, CA 94
 (415) 440-4131