


**CORNER RECORD**

Document Number **APN 39-133-15, APN 39-135-01, APN 39-134-11**

City of Tiburon County of Marin California

Brief Legal Description Monument Per 10 Record Map 53 at intersection Hilary Drive and Rowley Circle

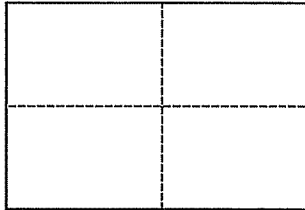

**CORNER TYPE**

**COORDINATES (Optional)**

Government Corner  Control  North \_\_\_\_\_  
Meander  Property  East \_\_\_\_\_  
Rancho  Other  Zone \_\_\_\_\_ Datum \_\_\_\_\_  
Date of Survey October 2, 2012 Elev. \_\_\_\_\_

Corner \_\_\_\_\_ Left as found  Found and tagged  Established  Reestablished  Rebuilt

Identification and type of corner found: Evidence used to identify or procedure used to establish or reestablish the corner:

Found original monument disturbed due to recent construction. Held found original monuments per 10 RM 53 and reestablished original location (see exhibit page 2)


A description of the physical condition of the monument as found and as set or reset: \_\_\_\_\_

Set 2" Brass Disk Stamped LS 6330

**SURVEYOR'S STATEMENT**

This Corner Record was prepared by me or under my direction in conformance with the Land Surveyors' Act on October 3, 2012

Signed [Signature] L.S. or R.C.E. Number LS 6330

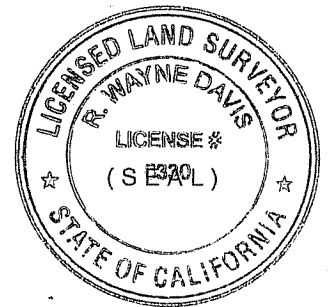

**COUNTY SURVEYOR'S STATEMENT**


This Corner Record was received OCTOBER 10, 2012

and examined and filed NOVEMBER 6, 2012

Signed [Signature] Title COUNTY SURVEYOR




County Surveyor's Comment \_\_\_\_\_

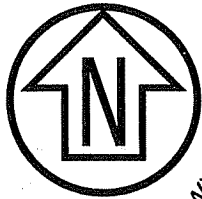

Graphic Scale (in feet)



1 inch = 100 ft.

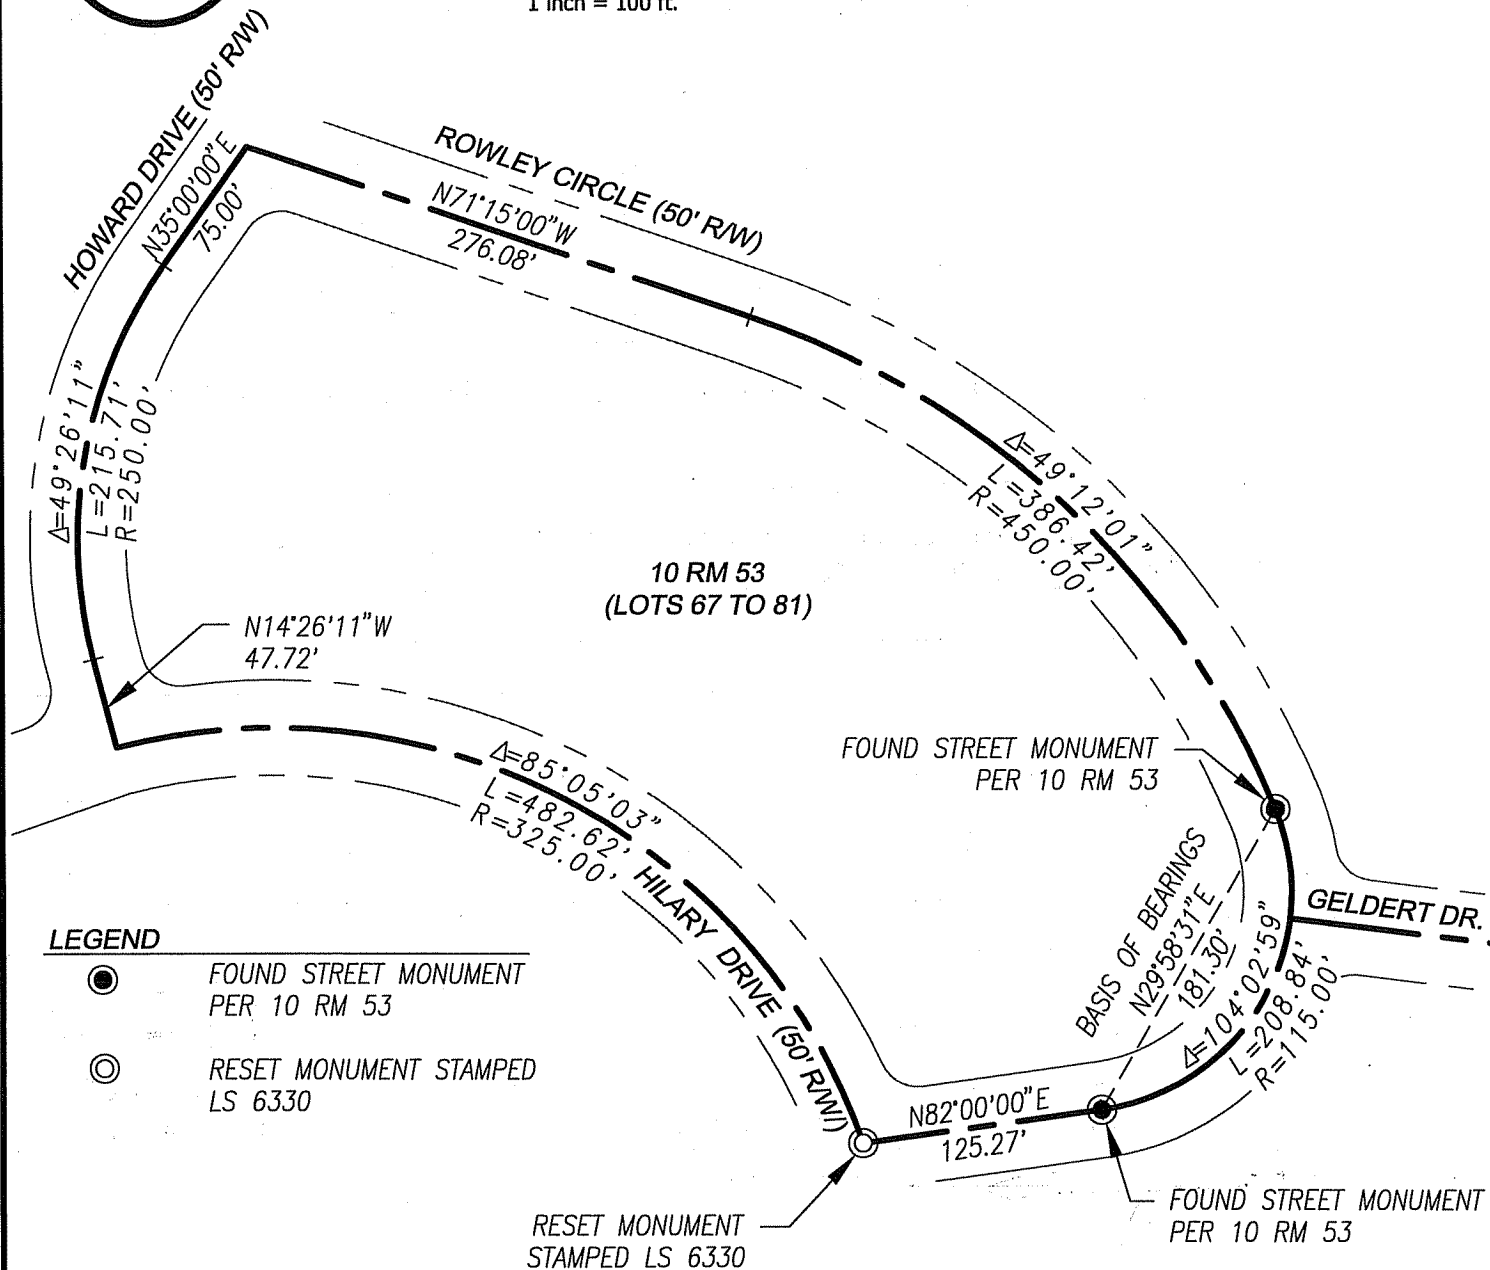

**CSW | ST2**

**CSW/Stuber-Stroeh Engineering Group, Inc.**

Civil & Structural Engineers | Surveying & Mapping | Environmental Planning  
Land Planning | Construction Management

45 Leveroni Court  
Novato, CA 94949

tel: 415.883.9850  
fax: 415.883.9835

<http://www.cswst2.com>

© 2012

Rev. X

Date: 10/03/12

Job No. 4114502

Scale: 1" = 100'

**DEL MAR ESTATES  
CORNER RECORD  
ROWLEY CIRCLE & HILARY DRIVE**

TIBURON

MARIN COUNTY

CALIFORNIA