




SCALE: 1" = 50'

NOTE:
THE CENTERLINE MONUMENTS AS SHOWN ON 7 P.M. 78, WERE FOUND & UTILIZED FOR BASIS OF SETTING ALL MONUMENTATION. NO SIGNIFICANT DISCREPANCIES WERE NOTED.

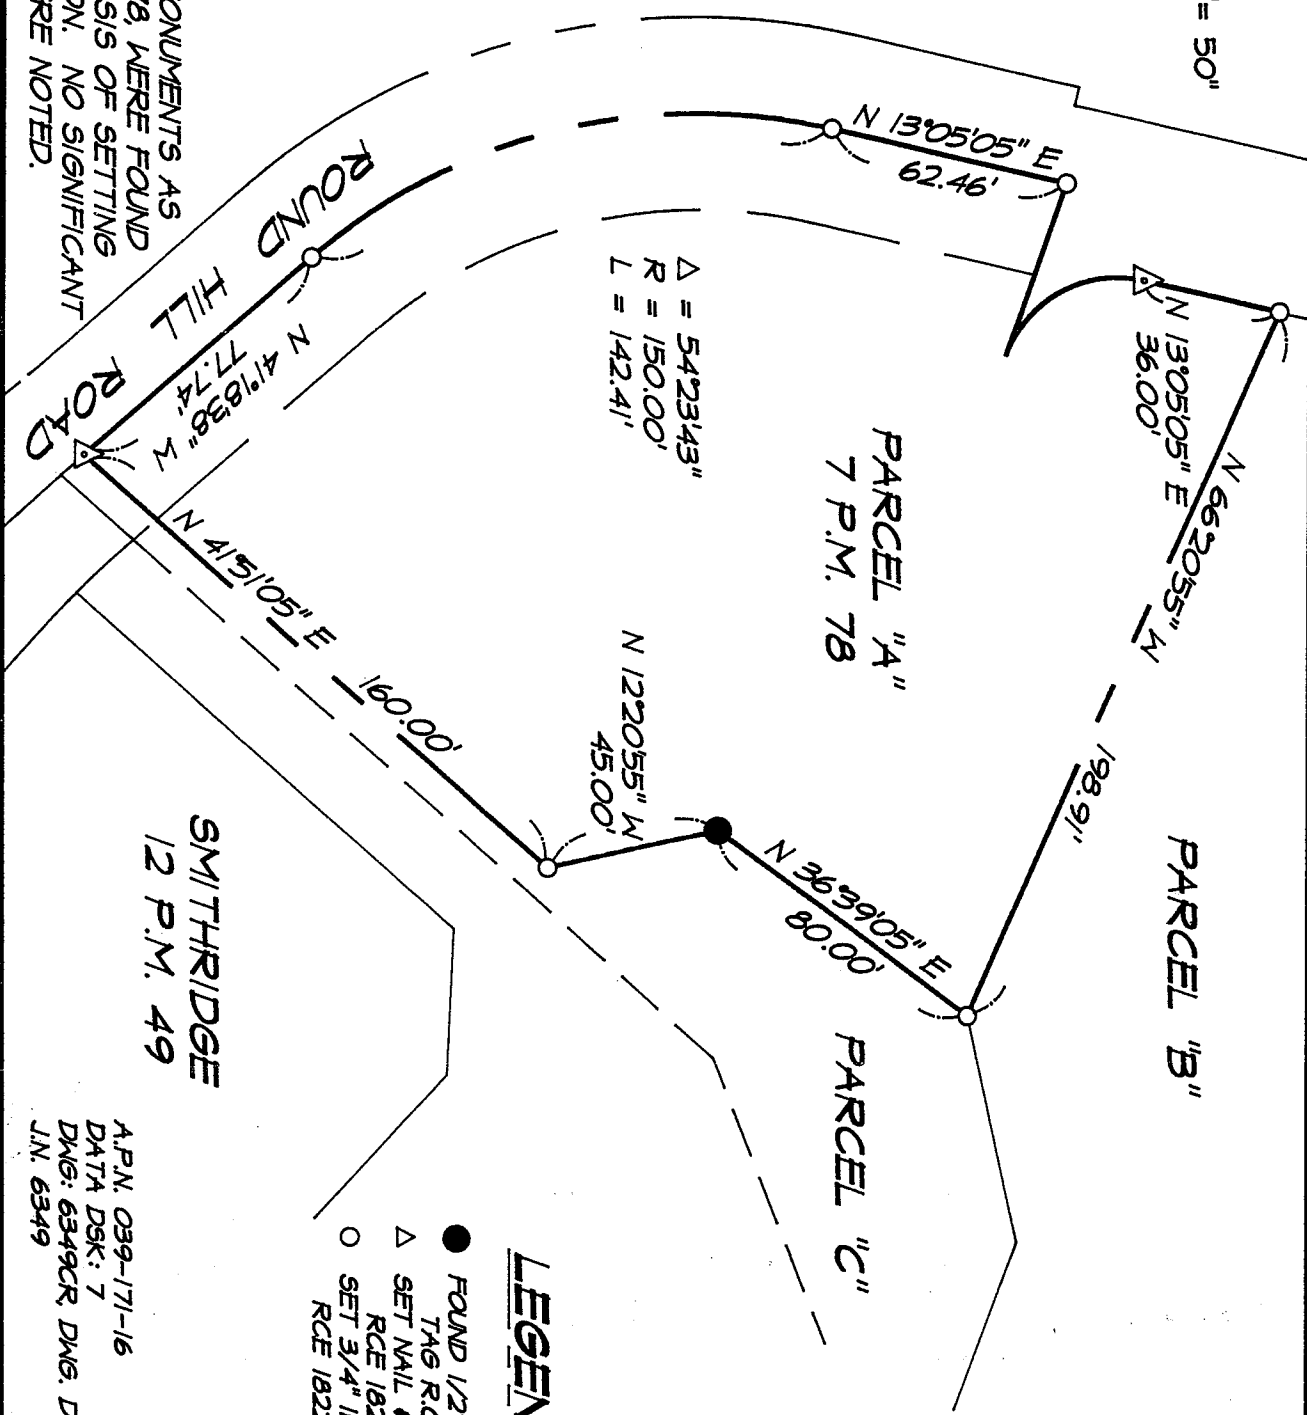

Δ = 54°23'43"
R = 150.00'
L = 142.41'

PARCEL "A"
7 P.M. 78

PARCEL "B"

PARCEL "C"

SMITHRIDGE
12 P.M. 49

LEGEND

- FOUND 1/2" REBAR WITH TAG R.C.E. 11181
- △ SET NAIL & TAG R.C.E. 18221
- SET 3/4" IRON PIPE R.C.E. 18221

A.P.N. 039-171-16
DATA DSK: 7
DWG: 6349CR, DWG. DSK: 103
J.N. 6349