

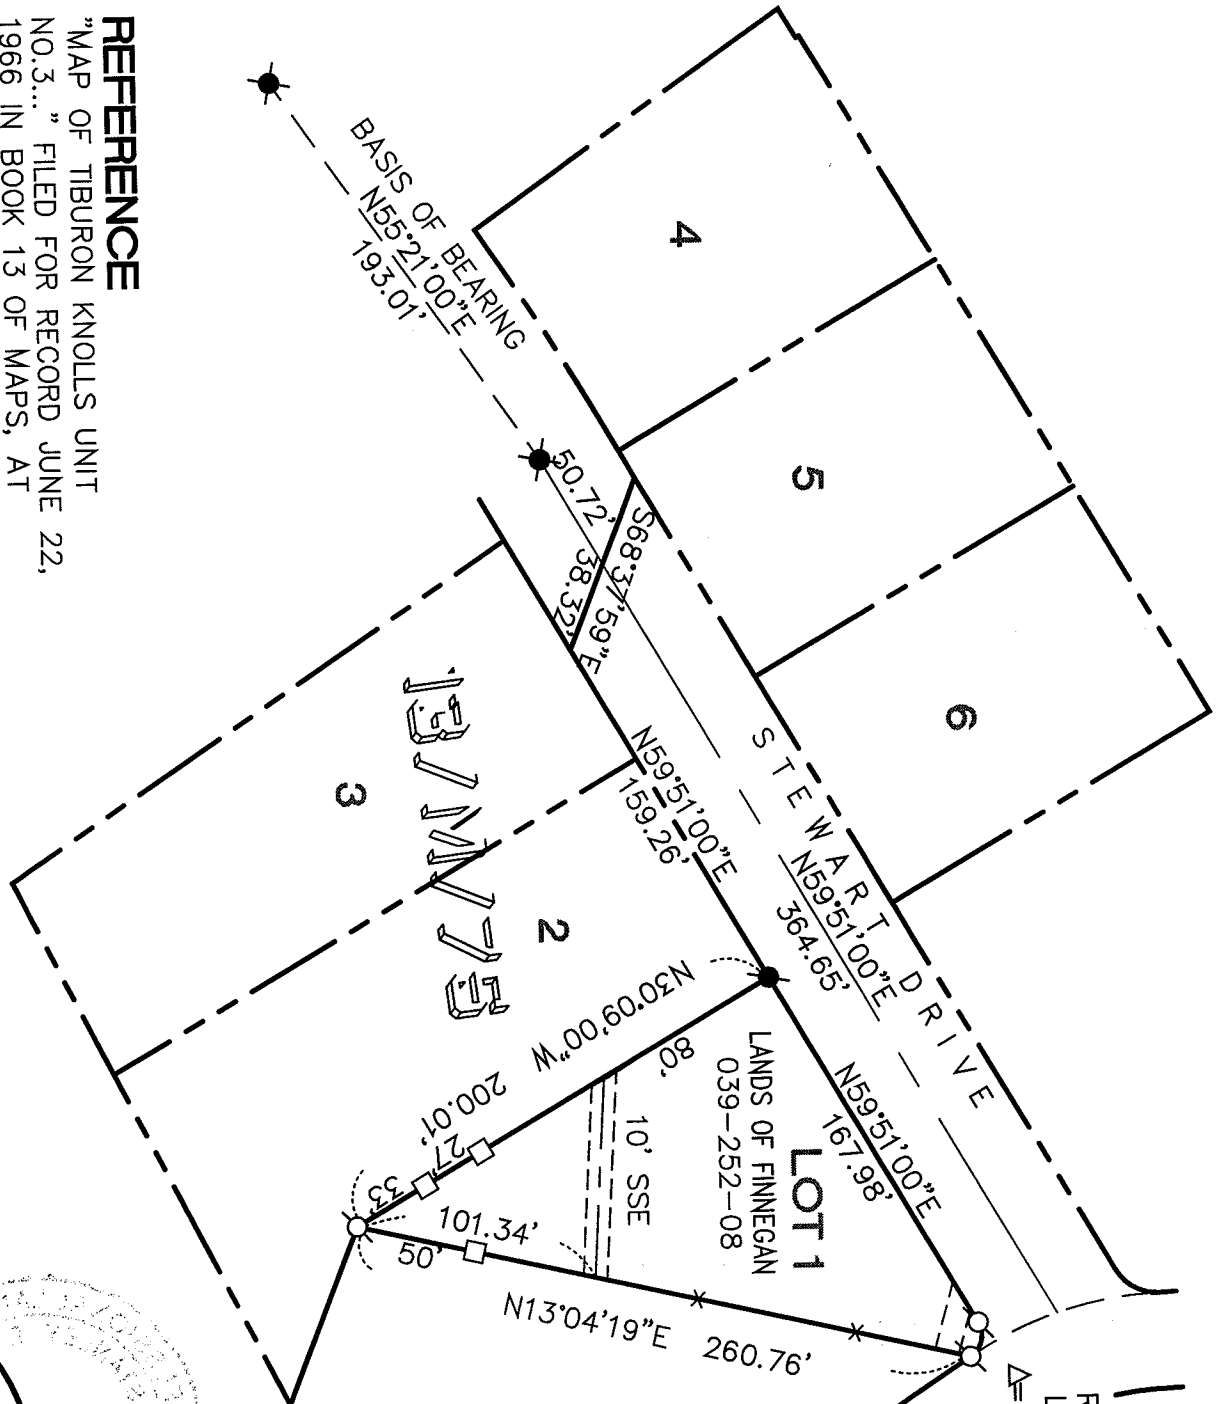


REFERENCE
 "MAP OF TIBURON KNOLLS UNIT NO.3..." FILED FOR RECORD JUNE 22, 1966 IN BOOK 13 OF MAPS, AT PAGE 75, MARIN COUNTY RECORDS.

NOTE
 1. ACCESS EASEMENT IS NOT DELINEATED ACCURATELY ON THE MAP OF REFERENCE.
 2. RECORD = MEASURED

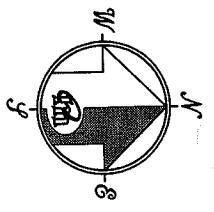

R=10.64
 L=16.07
 $\Delta=86^{\circ}30'51''$
 15' AE
 SEE NOTE

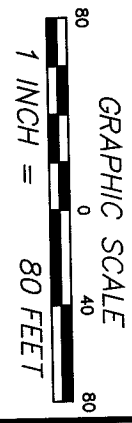

LEGEND

- AE ACCESS EASEMENT
- SSE SANITARY SEWER EASEMENT
- FOUND STANDARD MONUMENT
- FOUND REBAR WITH CAP
- LS 6344
- SET 5/8" REBAR WITH CAP, PLS 6784
- SET 2x2 HUB & TACK WITH BRASS TAG, PLS 6784

CORNER RECORD

MERIDIAN SURVEYING ENGINEERING, INC.
 1812 UNION STREET
 SAN FRANCISCO, CA 94123
 (415) 440-4131
 info@meridiansurvey.com

100 DRAKES LANDING RD, #164
 GREENBAY, CA 94123
 (415) 461-1241