


A.P# 39-290-14

CORNER RECORD

COUNTY OF Marin T. _____ R. _____ MERIDIAN CALIFORNIA

CORNER TYPE: GOVT. CORNER MEANDER RANCHO CONTROL OTHER

CORNER IDENTIFICATION — DATE OF VISIT _____ 19____

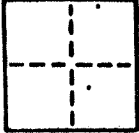

AP# 39-290-14

CORNER — LEFT AS FOUND FOUND AND TAGGED REESTABLISHED OBLITERATED CORNER RESULT

PHYSICAL DESCRIPTION OF CORNER FOUND; EVIDENCE AND METHOD USED TO IDENTIFY OR REESTABLISH


Set a 3/4" iron pipe with plastic plug "LS 4788" at the southerly corner of Lot 14, "Map of Del Madera Subdivision Lands of Tiburon Peaks, Partnership I.N. 84-006987" filed in Book 19 of Maps at Page 23, Marin County Records.

PHYSICAL DESCRIPTION OF MONUMENTS RESULT OR PERPETUATED

As shown

CALIFORNIA COORDINATE SYSTEM ORDER: FIRST SECOND THIRD
STATIONS USED: NGS (USC & GS) STATE COUNTY OTHER STATION _____ STATION _____
ZONE _____ ELEVATION _____ NORTHINGS (Y) _____ EASTINGS (X) _____

SKETCH: (Include reference tie or witness points, remarks and topo of area)

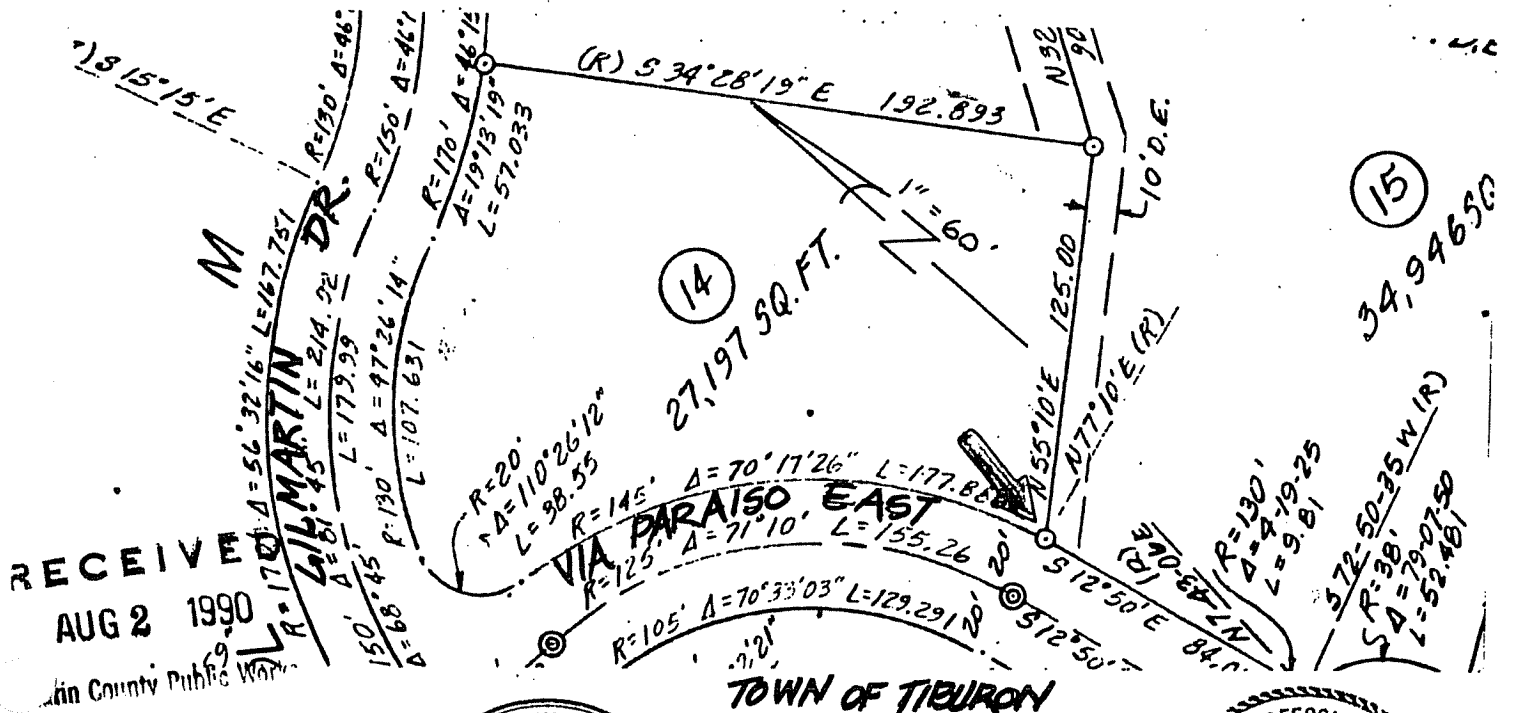

RECEIVED
AUG 2 1990
Marin County Public Works

SURVEYOR'S CERTIFICATION
THIS CORNER RECORD WAS PREPARED BY ME OR UNDER MY DIRECTION IN CONFORMANCE WITH THE LAND SURVEYORS ACT ON July 27 1990 P. BREYFOLE

SIGNED: _____
L.S. or R.C.E. No. _____

COUNTY SUPERVISOR'S CERTIFICATION
THE CORNER RECORD WAS RECEIVED AND EXAMINED AND FILED BY: _____
TITLE: _____
EXP. 3-31-92

DOCUMENT No. _____