
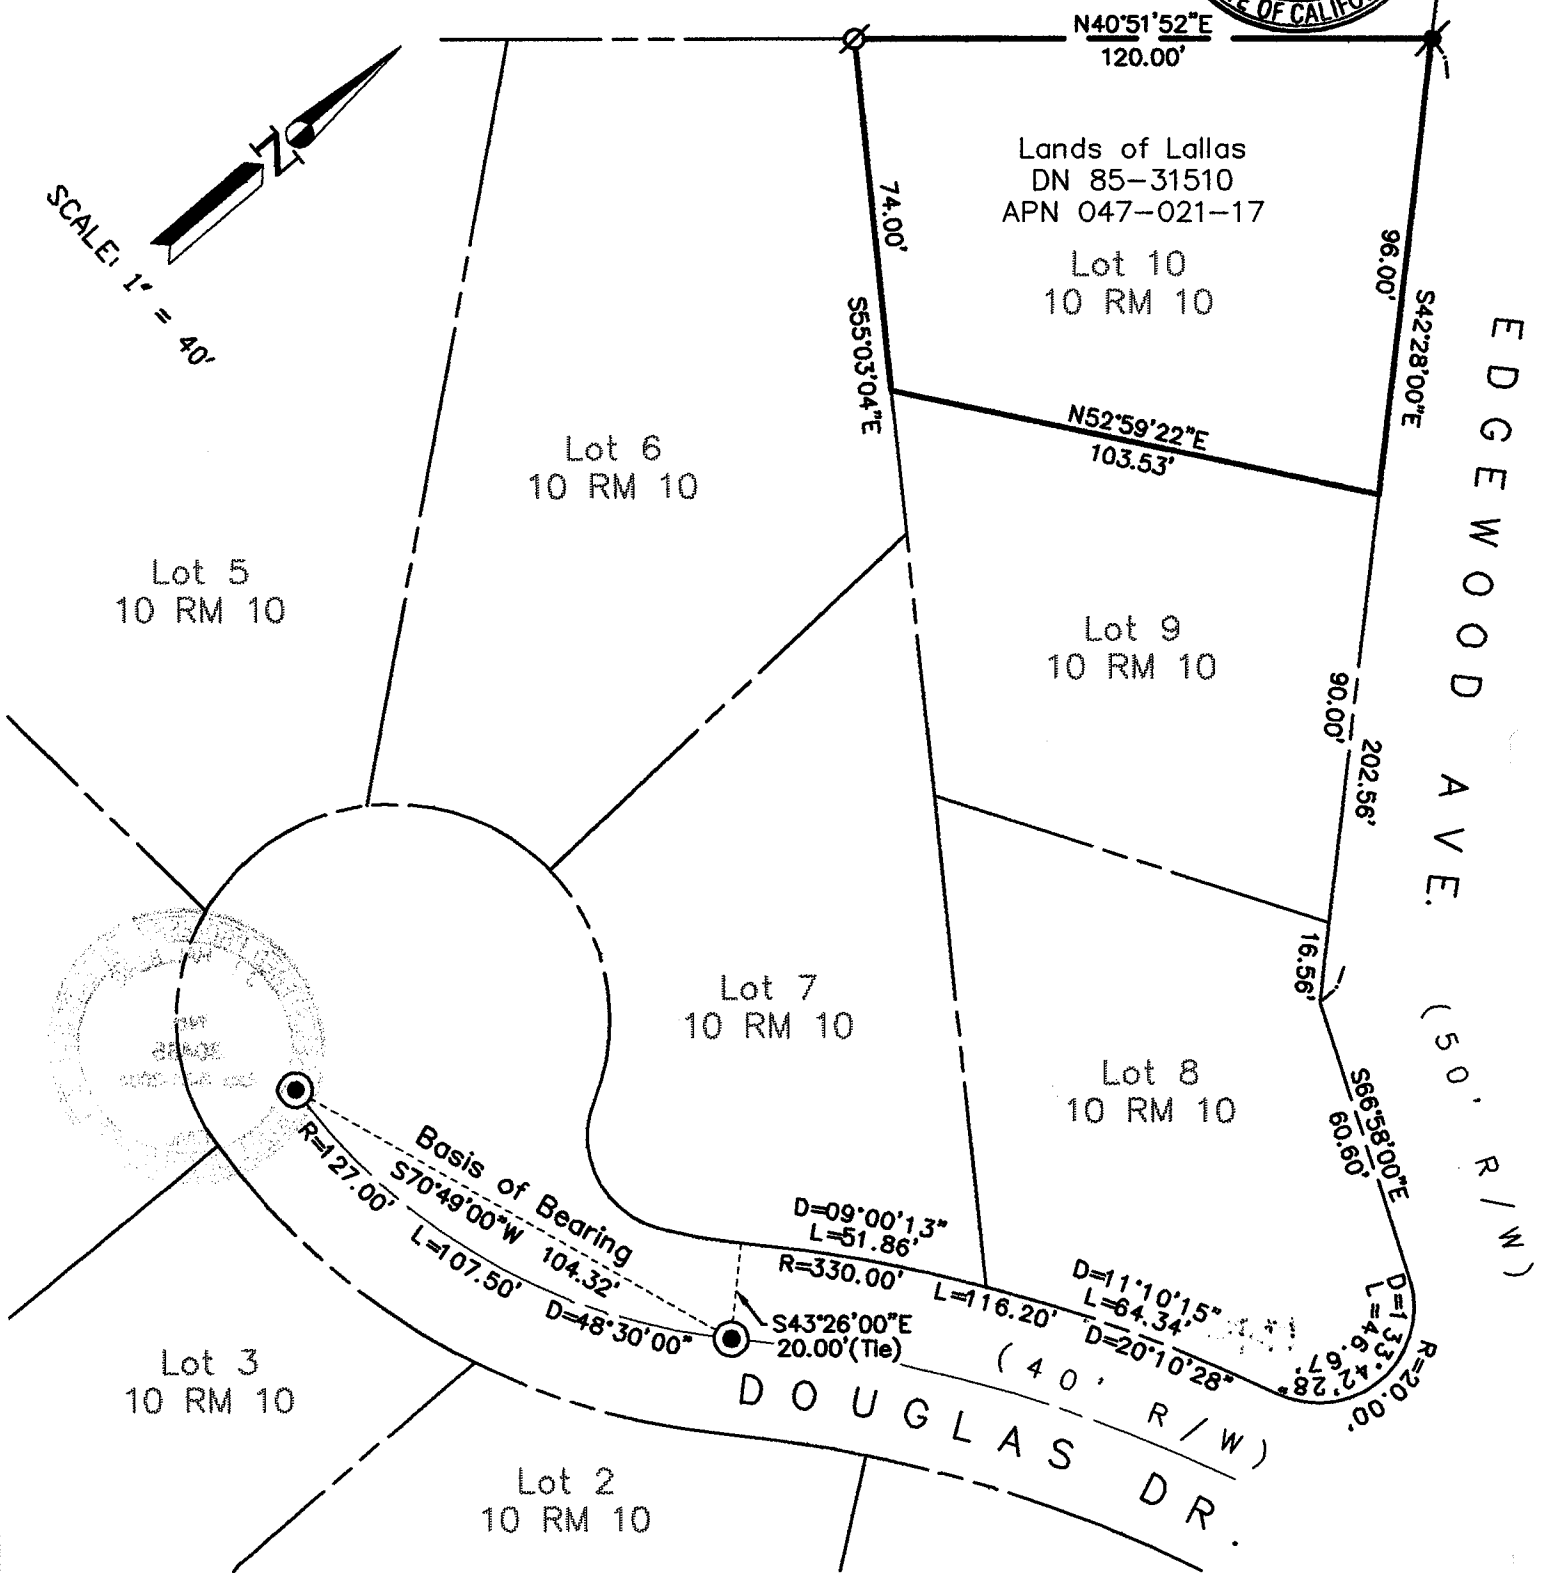
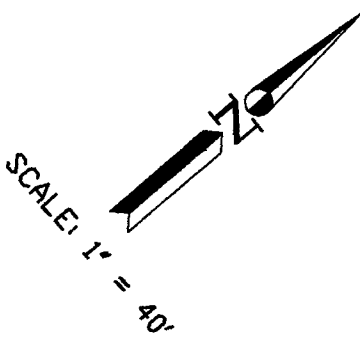


LEGEND

- ⊙ FOUND STD. STREET MONUMENT, PER 10 RM 10
- ⦿ FOUND 3/4" OPEN I.P., PER 10 RM 10
- ∅ SET 3/4" I.P. & PLASTIC PLUG, RCE 30465

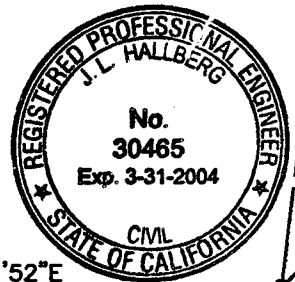

SHEET	1	OF	1
SCALE:	1" = 40'	DESIGN:	KMT
DATE:	7-11-03	DRAWN:	KMT
FILE:	2003-118	CHECKED:	J.L.H.
G:\Drawings\2003\2003-118\Cor-Rec.dwg			

J.L. ENGINEERING
CIVIL ENGINEERS-LAND SURVEYORS
 1539 4th ST., SAN RAFAEL, CA. 94901 (415) 457-8847

Corner Record
 Lands of Lallas - 247 Edgewood Ave.
 APN 047-021-17, Mill Valley, Marin County, CA