
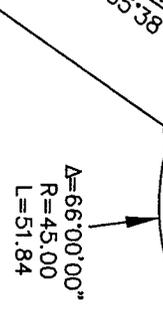
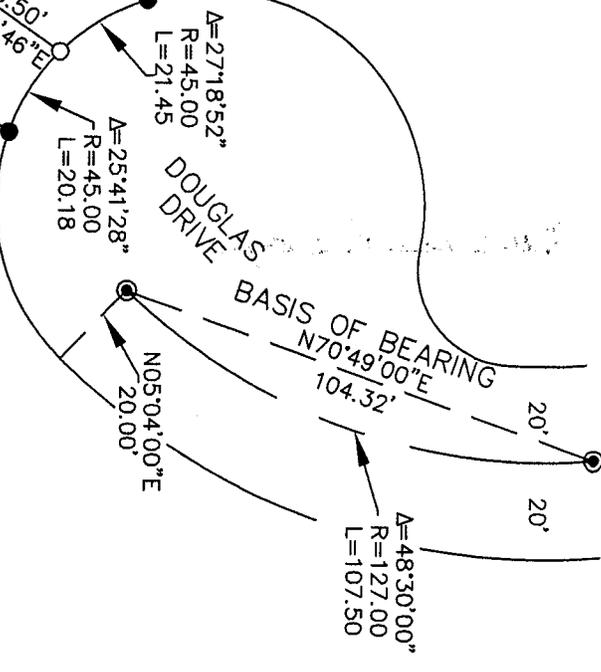
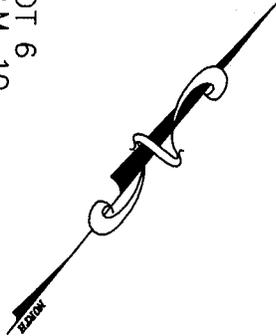
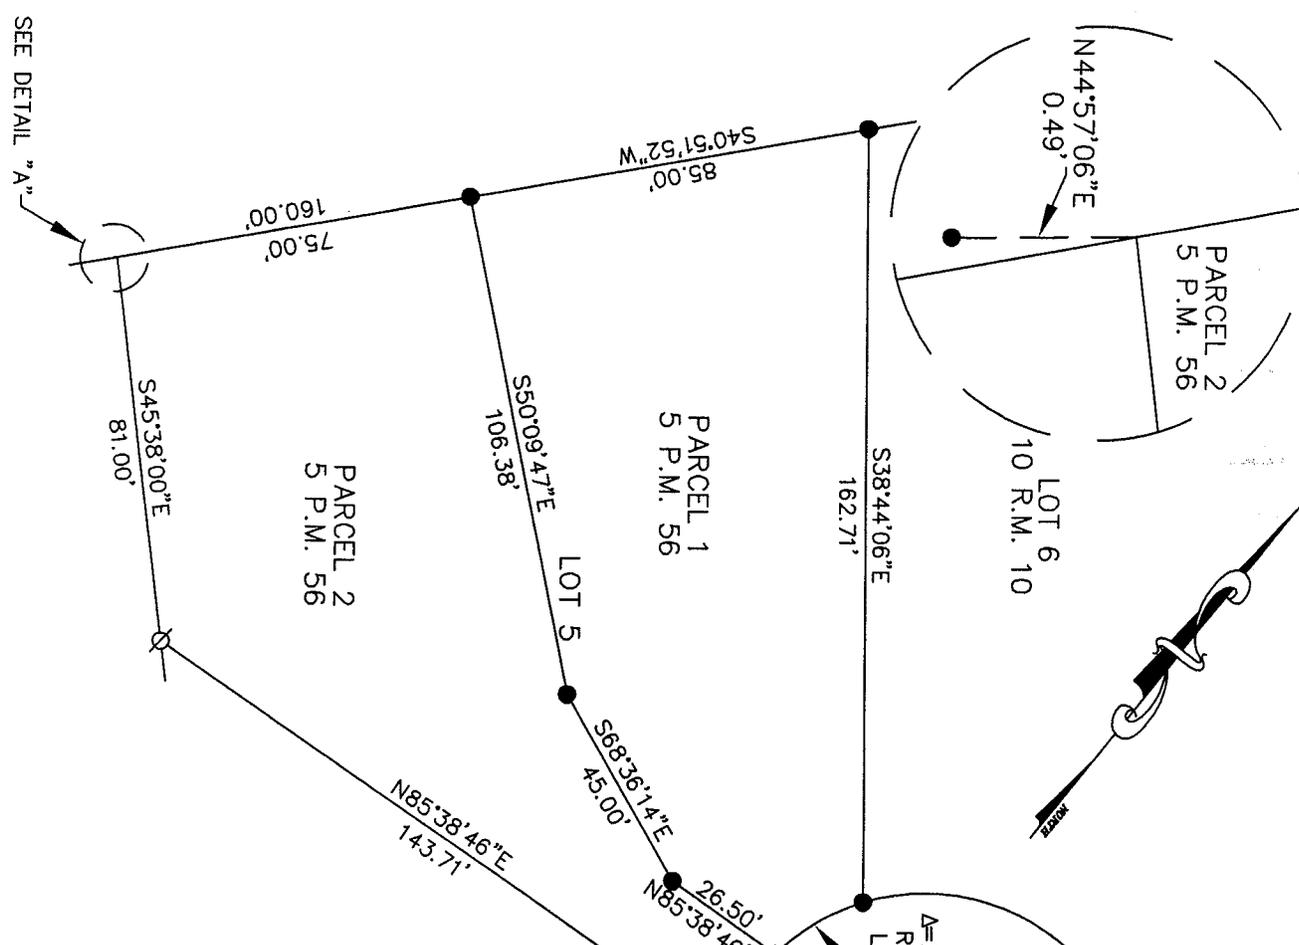


DETAIL "A"
NOT TO SCALE

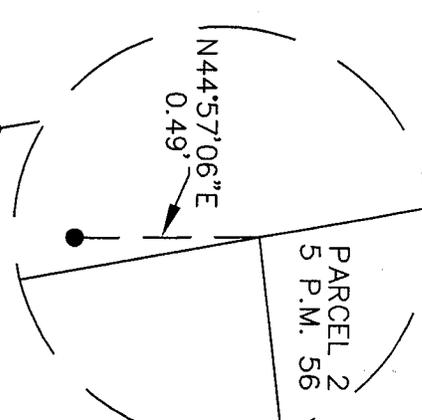

LEGEND

- FOUND 3/4" PIPE/PLUG
L.S. 3971
- SET 3/4" PIPE/PLUG
L.S. 4694
- ⊙ SET NAIL AND TAG
L.S. 4694
- ⦿ FOUND STREET MONUMENT

BASIS OF BEARING

THE BASIS OF BEARING IS N70°49'00"E
WHICH IS CALCULATED BETWEEN
TWO STREET MONUMENTS PER
10 R.M. 10



SEE DETAIL "A"

CORNER RECORD	
PARCEL 1 & 2 5 P.M. 56	
MILL VALLEY	MARIN COUNTY CALIFORNIA
SCALE: 1" = 40'	
DATE: 1/9/03	DRAWN BY:
LAWRENCE P. DOYLE	
LAND SURVEYOR/CIVIL ENGINEER	
P.O. BOX 1609	MILL VALLEY CA 94942 (415-388-9585)
DRAWING NO.	1212-03