


AMERICAN LAND SURVEYING  
 2266 20TH AVE, SAN FRANCISCO CA 94116  
 PH/FX: 415-665-7467

# CORNER RECORD

## LEGEND

- SET 5/8" REBAR AND PLASTIC CAP, L.S. 3602
- SET NAIL AND TAG L.S. 3602 IN BASE OF 8" BAY TREE
- FOUND MONUMENT PER 23 RS 34, AS NOTED
- FOUND 3/4" IRON PIPE, NO TAG
- R1 RECORD OF SURVEY, 23 RS 34
- 1.23'(1.24') MEASURED(RECORD)
- SUBJECT PROPERTY LINE
- ADJOINER PROPERTY LINE

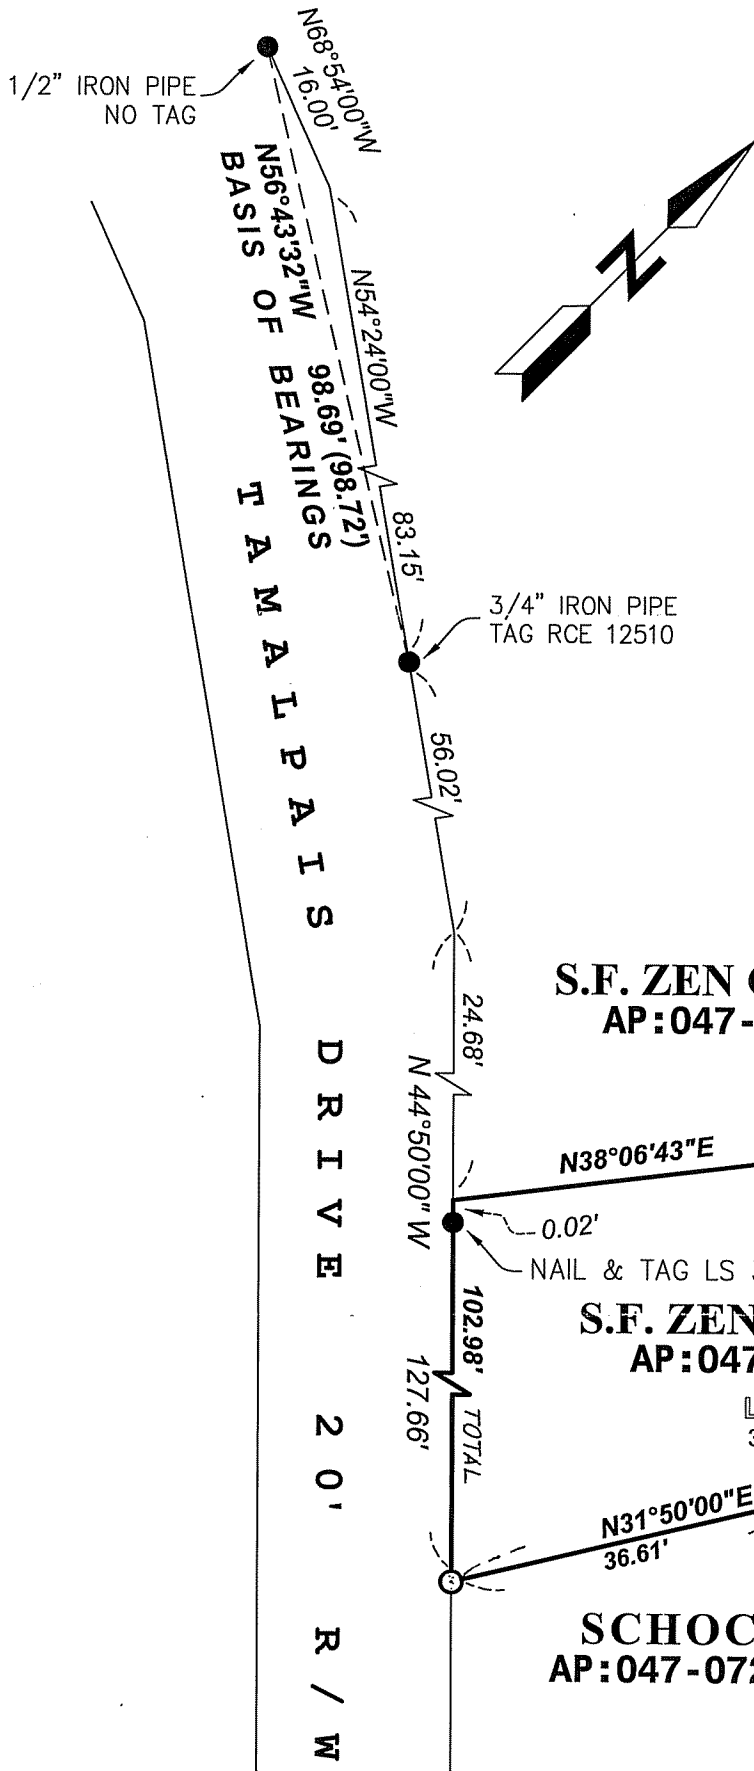

S.F. ZEN CENTER  
 AP:047-072-23

S.F. ZEN CENTER  
 AP:047-072-21

SCHOCK  
 AP:047-072-14



LOT 117  
 3 RM 2

LOT 132  
 3 RM 2

LOT 116  
 3 RM 2

LOT 133  
 3 RM 2

ORIGINAL SCALE: 1" = 20'

