


MONTFORD AVE.

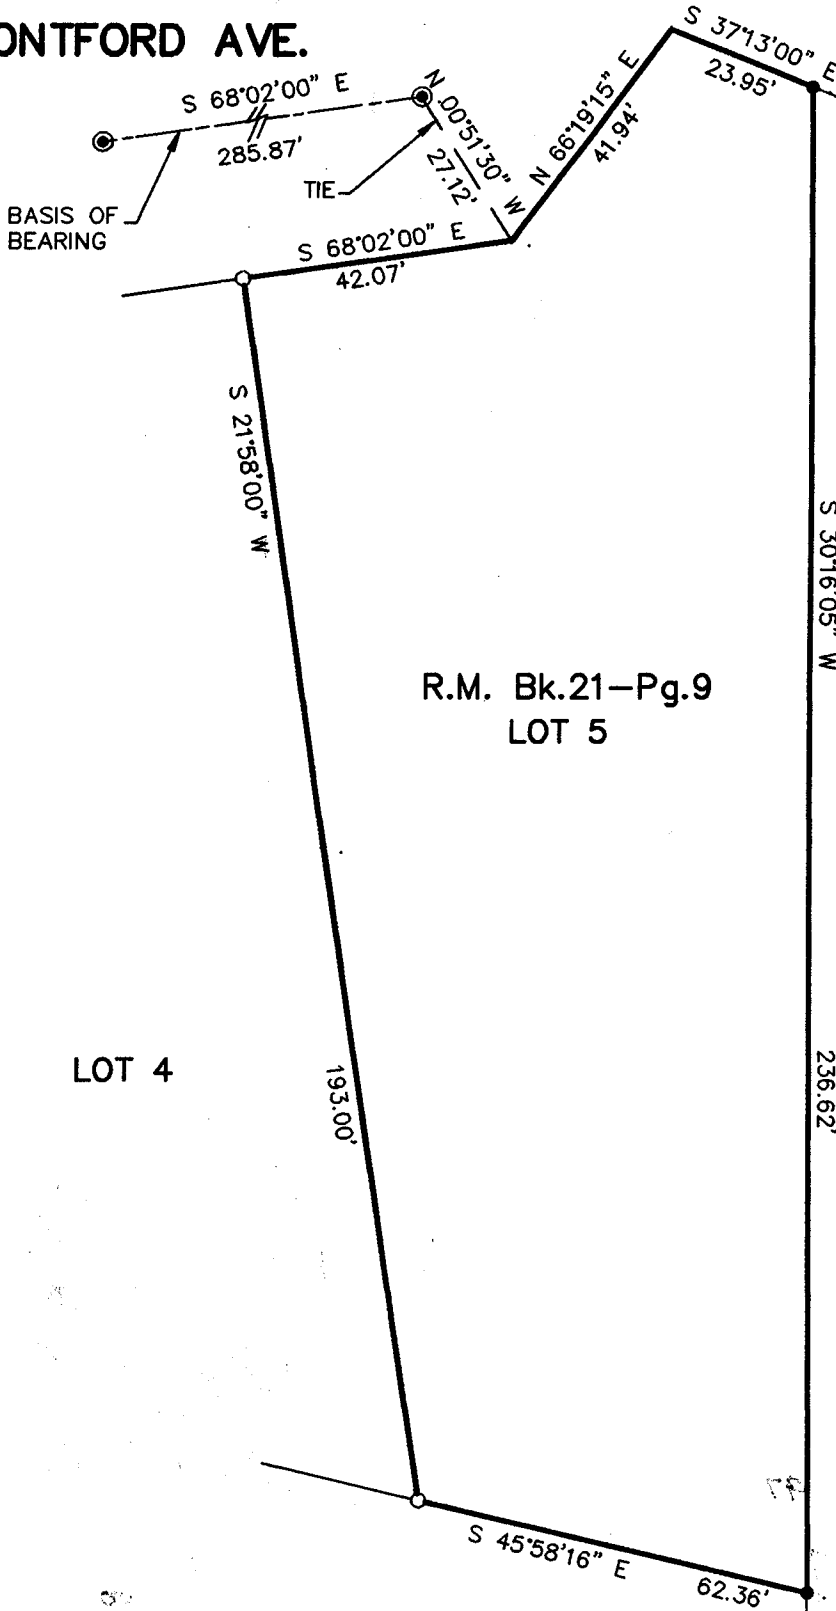

R.M. Bk.21-Pg.9
LOT 5

LOT 4

LEGEND

- ⊙ FOUND STREET MONUMENT
- FOUND 1/2" REBAR & CAP L.S. 4402
- SET 1/2" REBAR & CAP L.S. 4694



BOUNDARY SURVEY	
R.M. Bk.21-Pg.9 LOT 5	
MILL VALLEY MARIN COUNTY CALIFORNIA	
SCALE: 1"=30'	DRAWN BY: L.P.D.
DATE: 9/25/97	SHEET 1 OF 1
LAWRENCE P. DOYLE	
LAND SURVEYOR/CIVIL ENGINEER	
P.O. BOX 1609 MILL VALLEY CA 94942 (415-388-9585)	
DRAWING NO. 427-97	