


LEGEND

SCALE: 1" = 40'

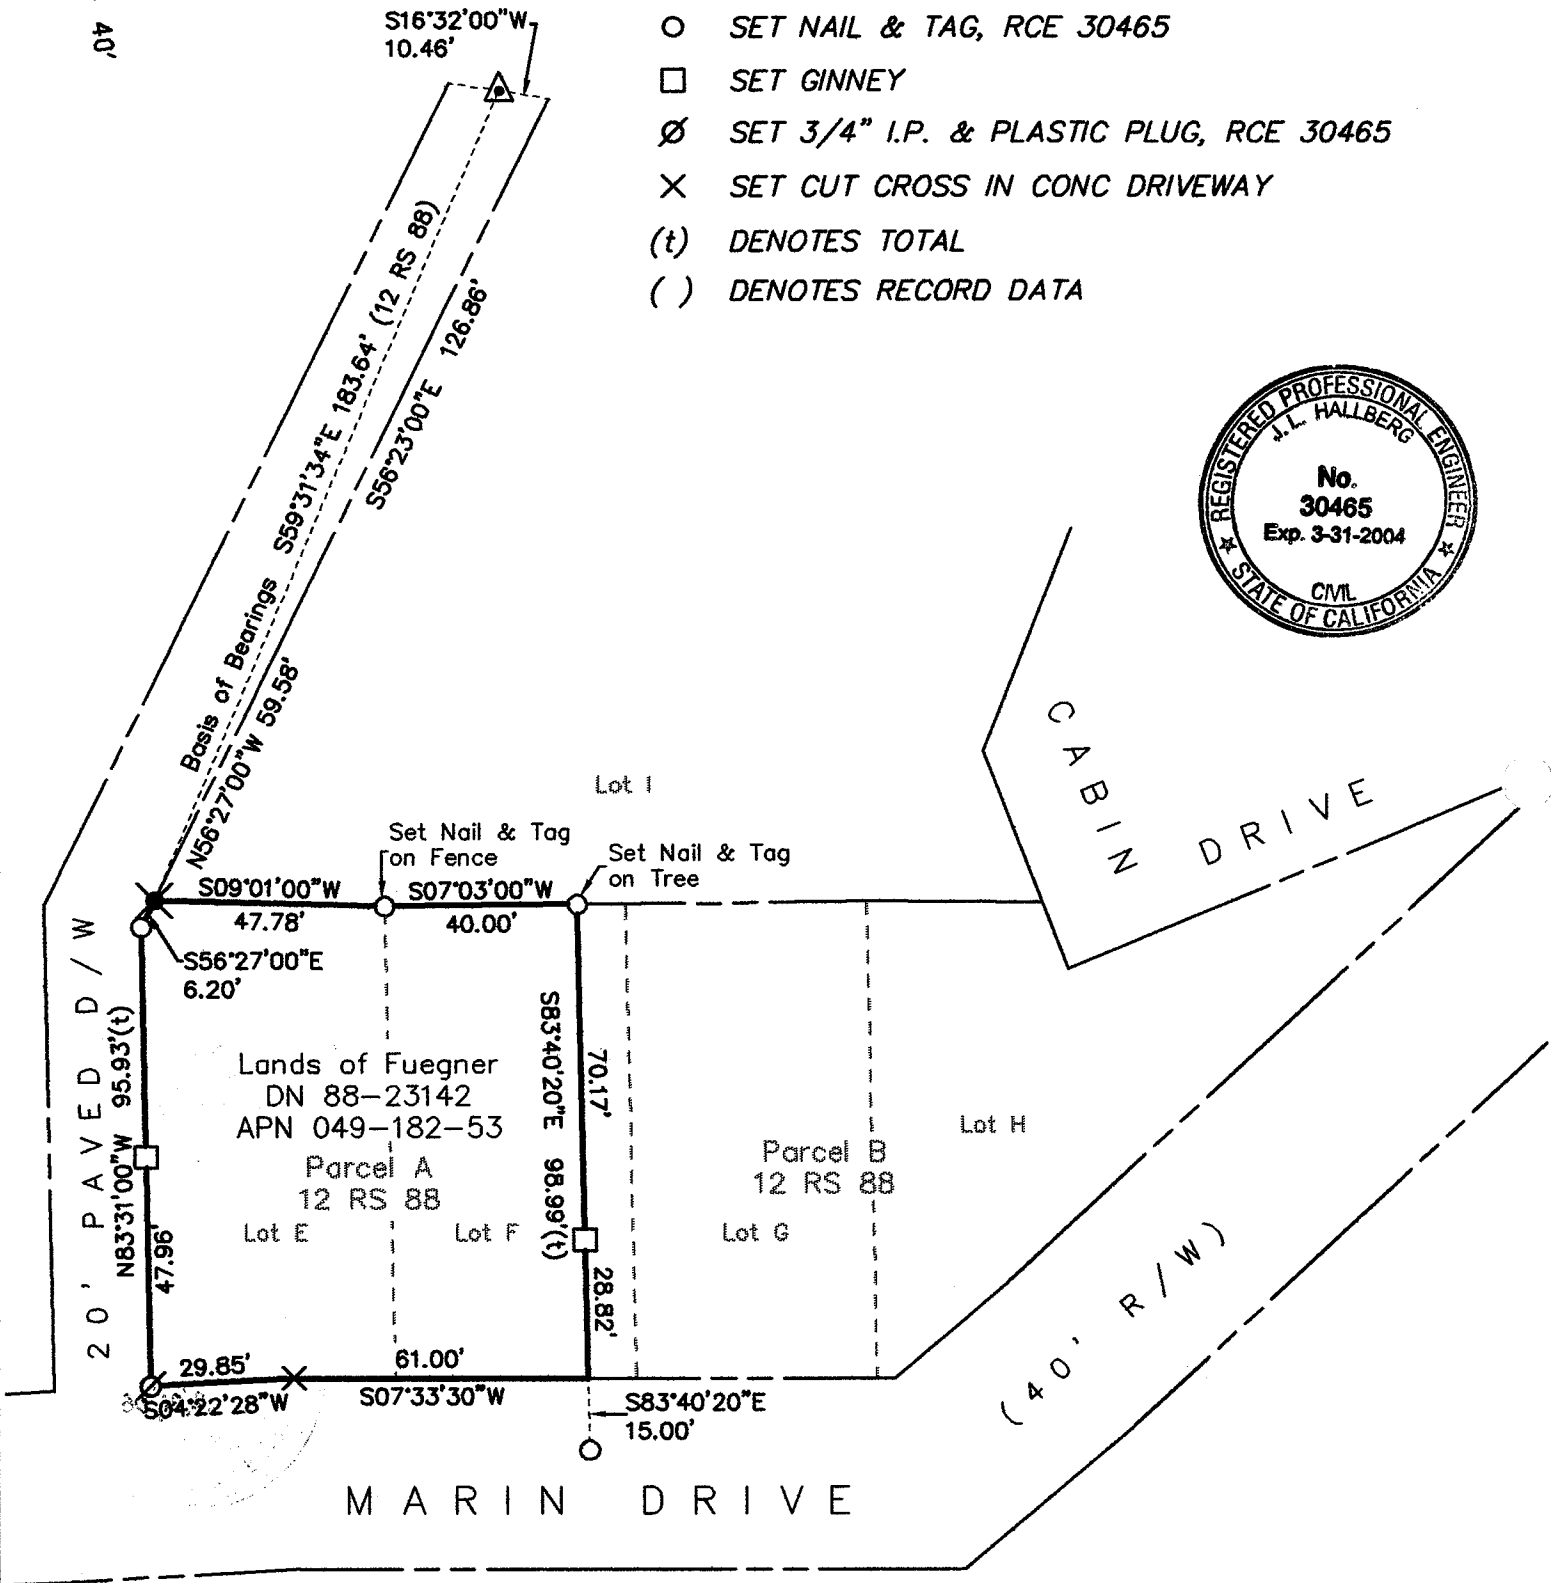

- ✕ FOUND 1/2" REBAR & CAP, LS 2897 PER 12 RS 88
- △ FOUND RR-SPIKE PER 12 RS 88
- SET NAIL & TAG, RCE 30465
- SET GINNEY
- ∅ SET 3/4" I.P. & PLASTIC PLUG, RCE 30465
- × SET CUT CROSS IN CONC DRIVEWAY
- (t) DENOTES TOTAL
- () DENOTES RECORD DATA



NOTE: All distances are in feet and decimals thereof

SHEET	1	OF	1
SCALE:	1" = 40'	DESIGNER:	MDH
DATE:	06-11-03	DRAWN:	KMT
FILE:	2003-106	CHECKED:	J.L.H.

G:\Drawings\2003\2003-106\Cor-Rec.dwg

J.L. ENGINEERING
CIVIL ENGINEERS-LAND SURVEYORS
 1539 4th ST., SAN RAFAEL, CA. 94901 (415) 457-6647

Corner Record

Lands of Fuegner - 776 Marin Dr.
 APN 049-182-53, Mill Valley, Marin County, CA