



LEGEND

- FOUND 3/4" I.P. & PLASTIC PLUG, RCE 12510 PER 10 PM 51
- SET 3/4" I.P. & PLASTIC PLUG, RCE 304
- SET GINNEY
- (t) DENOTES TOTAL

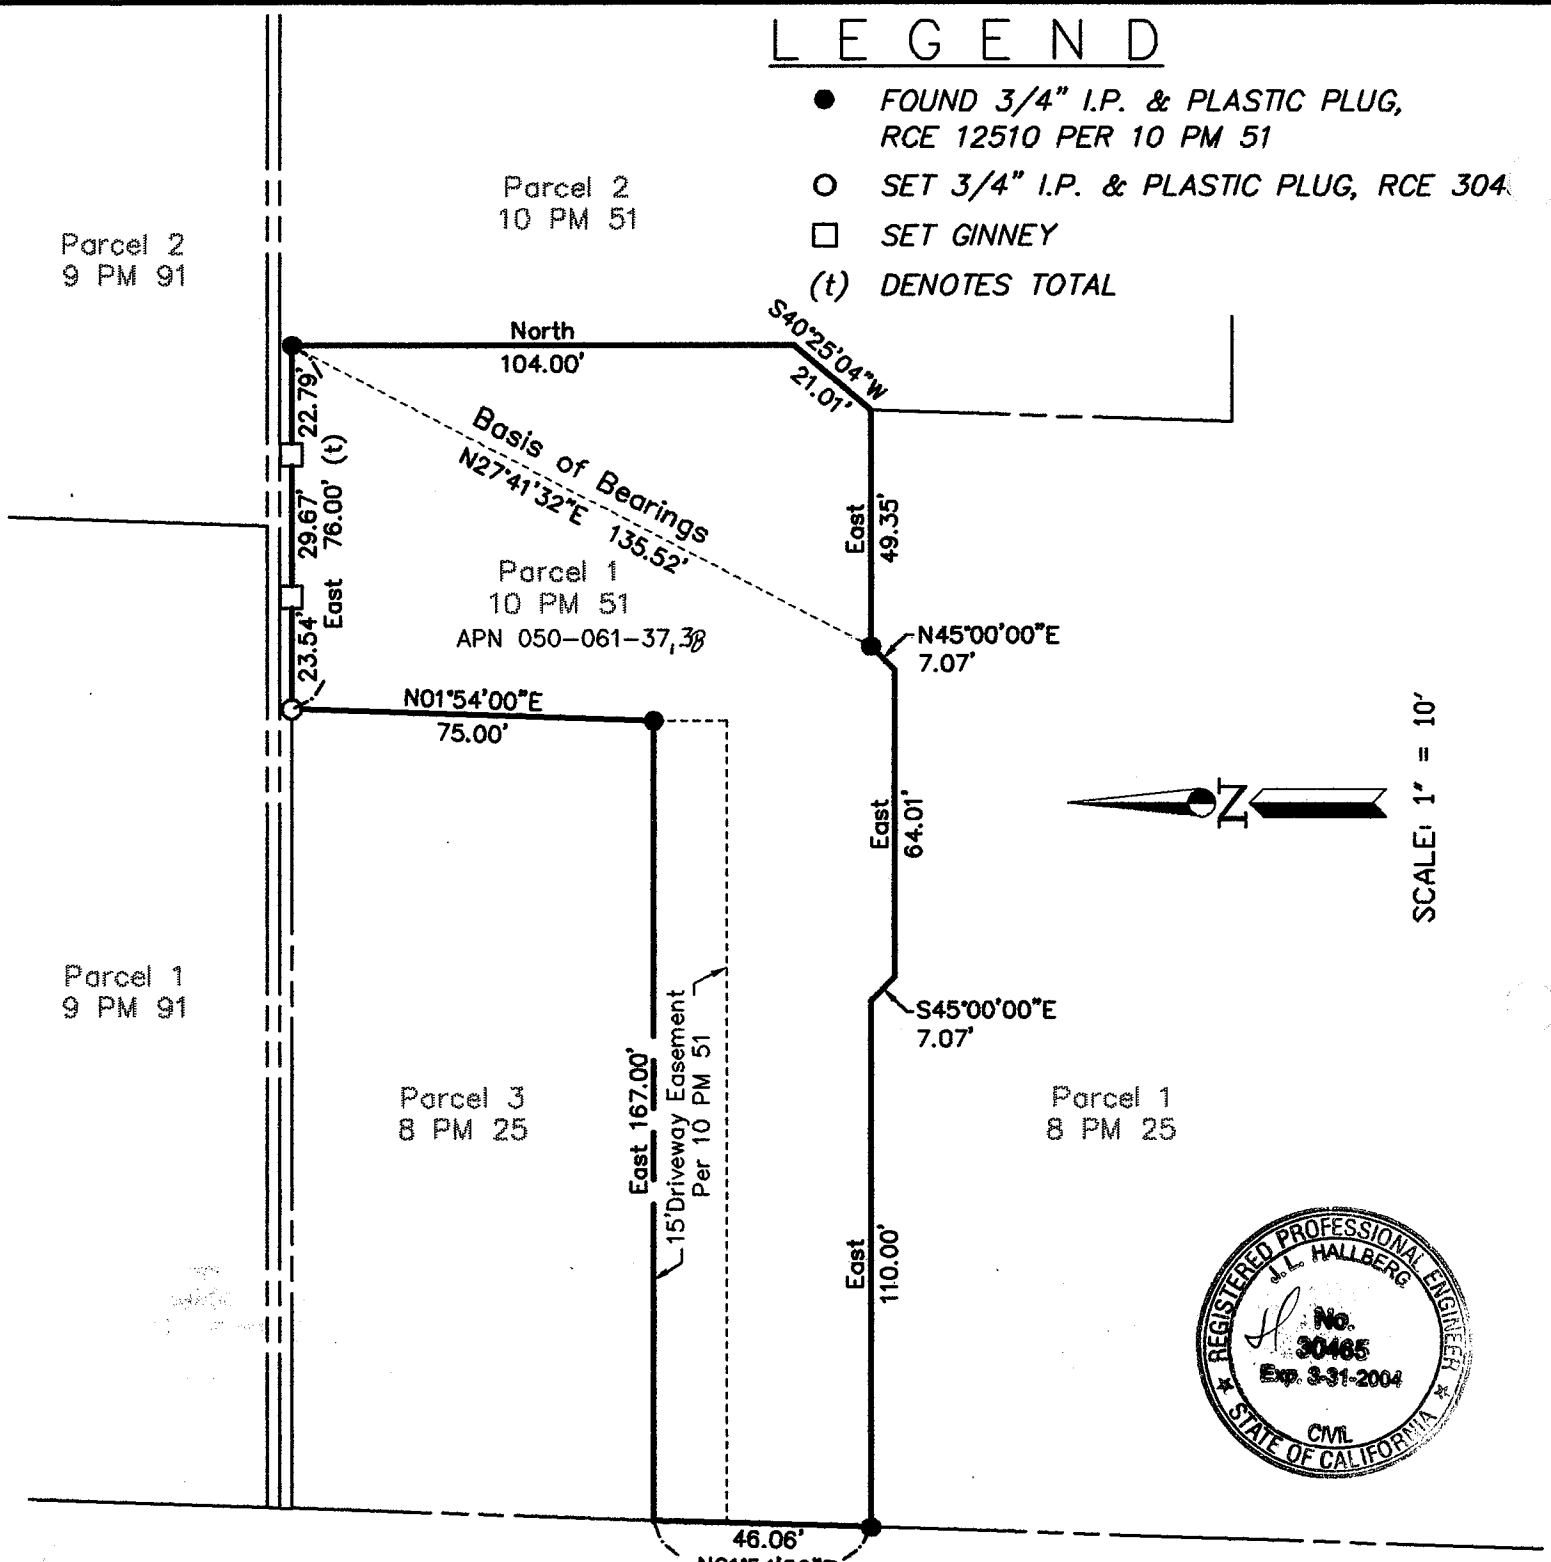

SHORELINE HWY. RTE. 1
(60' R/W)

NOTE: All distances are in feet and decimals thereof

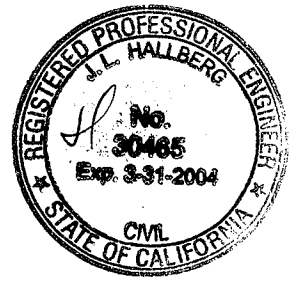

SHEET	1	OF	1
SCALE:	1" = 40'	DESIGN:	MDH
DATE:	11/04/03	DRAWN:	KMT
FILE:	2003-193	CHECKED:	J.L.H
G:\Drawings\2003\2003-193\Cor-Rec.dwg			

J.L. ENGINEERING
CIVIL ENGINEERS-LAND SURVEYORS
 1530 4th ST., SAN RAFAEL, CA. 94901 (415) 457-6647

Corner Record
 Lands of Javier - 8 Heavenly Way
 APN 050-061-37, Mill Valley, Marin County, CA