


CORNER RECORD
 LOTS 33, 34, AND 35 BLOCK 210
 "MAP OF MARIN TERRACE" 4 RM 44
 MILL VALLEY MARIN COUNTY CALIFORNIA

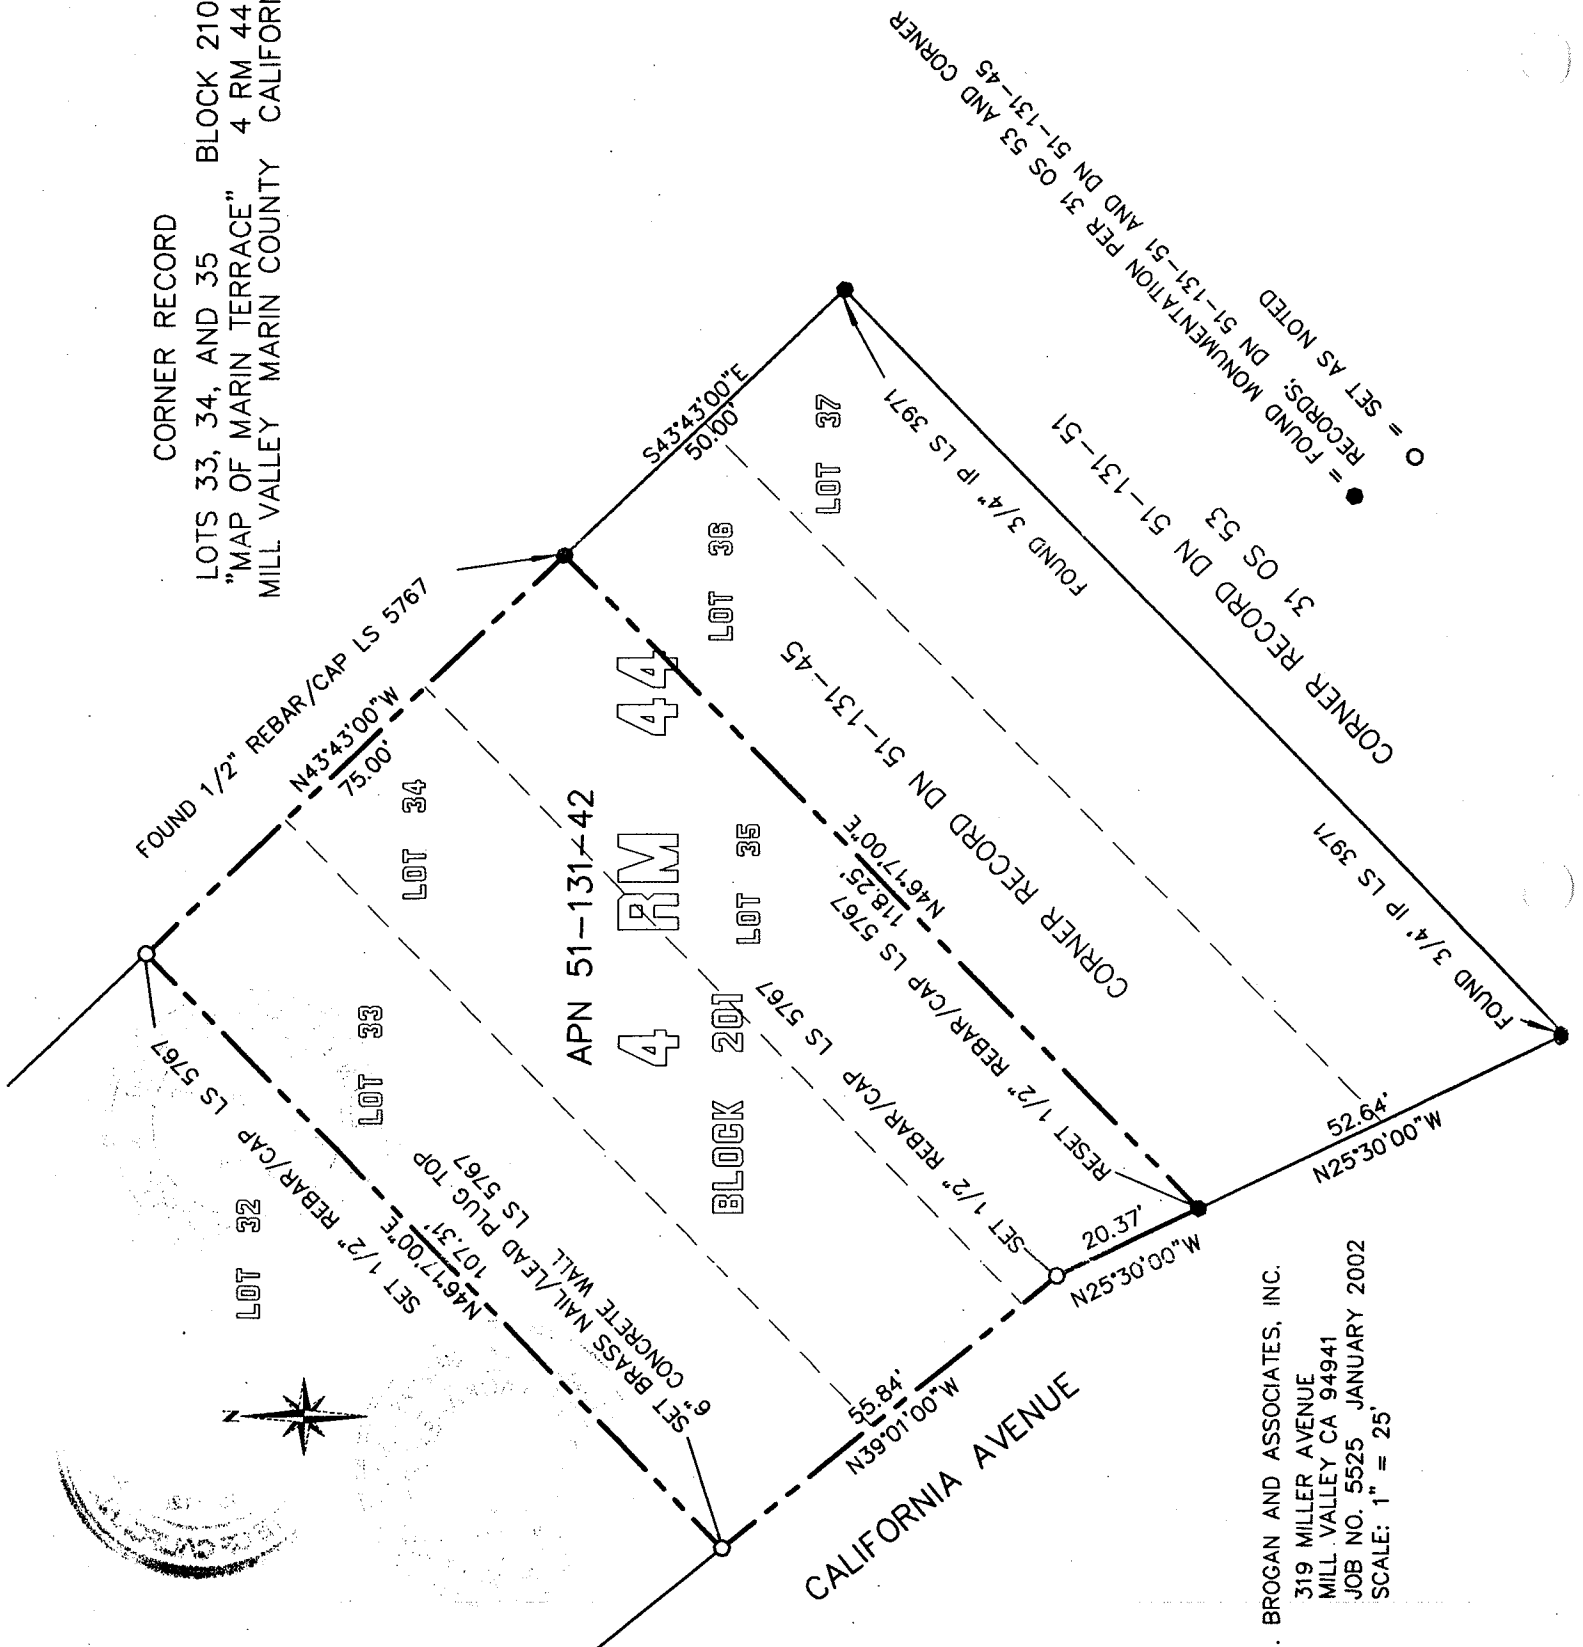

○ = SET AS NOTED
 ● = FOUND MONUMENTATION PER 31 OS 53 AND CORNER RECORDS; DN 51-131-51 AND DN 51-131-45

CORNER RECORD DN 51-131-51
 FOUND 3/4" IP LS 3971
 CORNER RECORD DN 51-131-45
 FOUND 3/4" IP LS 3971

M. BROGAN AND ASSOCIATES, INC.
 319 MILLER AVENUE
 MILL VALLEY CA 94941
 JOB NO. 5525 JANUARY 2002
 SCALE: 1" = 25'

