


CORNER RECORD

Document Number A.P.# 055-182-11City of TIBURONCounty of MARIN, CaliforniaBrief Legal Description LOT 23, 8 R.M. 7

CORNER TYPE

COORDINATES (Optional)

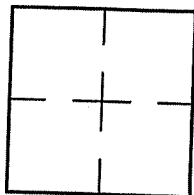

Government Corner ☐ Control ☐
Meander ☐ Property ☒
Rancho ☐ Other ☐
Date of Survey 03/29/10

N. _____
E. _____
Zone _____ NAD27 ☐ NAD83 ☐
NAD83 Epoch _____
Elev. _____
Vert. Datum: NGVD29 ☐ NAVD88 ☐
Meas. Units: Metric ☐ Imperial ☐

Corner- Left as found ☐ Found and tagged ☐ Established ☐ Reestablished ☒ Rebuilt ☐

Identification and type of corner found: Evidence used to identify or procedure used to establish or reestablish the corner:

REESTABLISHED NORTHWESTERLY AND SOUTHWESTERLY LINES OF LOT 23, 8 R.M. 7, PER

FOUND STREET MONUMENTS PER 13 R.M. 58, WHICH WERE SET BASED UPON

MONUMENTS PER 8 R.M. 7.

A description of the physical condition of the monument as found and as set or reset: SEE SHEET 2.

SURVEYOR'S STATEMENT

This Corner Record was prepared by me or under my direction in conformance with

the Land Surveyor's Act on MARCH 29 2010

Signed Lawrence P. Doyle P.L.S. or R.C.E. No. P.L.S. 4694

COUNTY SURVEYOR'S STATEMENT

This Corner Record was received MAY 3, 2010

and examined and filed MAY 26, 2010

Signed [Signature] P.L.S. or R.C.E. No. 7128

Title COUNTY SURVEYOR

County Surveyor's Comment _____




LEGEND

- FOUND STREET MONUMENT, 13 R.M. 58
- SET HUB & TAG, L.S. 4694
- SET 3/4" PIPE & PLUG, L.S. 4694

BASIS OF BEARING

THE BASIS OF BEARING FOR THIS SURVEY IS BETWEEN FOUND STREET MONUMENTS PER 13 R.M. 58

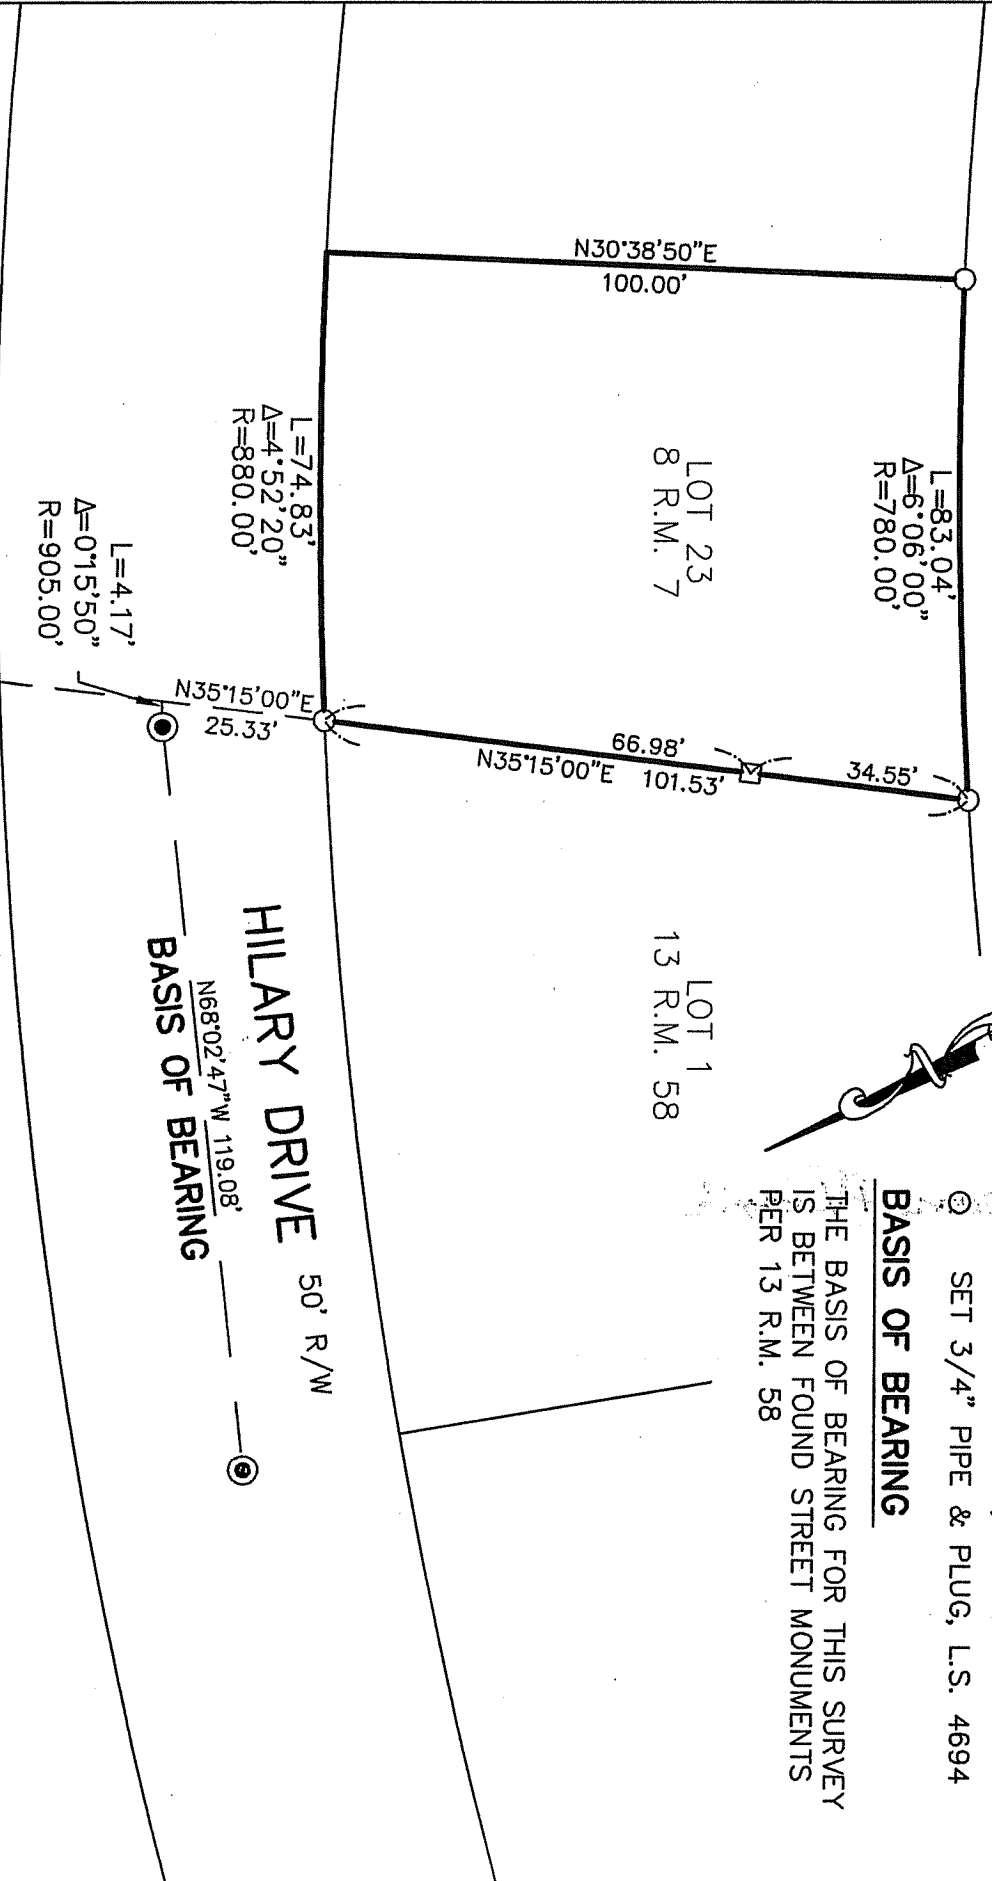

CORNER RECORD. LOT 23, 8 R.M. 7.	
TIBURON MARIN COUNTY CALIFORNIA	
SCALE: 1" = 30'	DRAWN BY:
DATE: 03/28/10	SHEET 1 OF 1
LAWRENCE P. DOYLE LAND SURVEYOR/CIVIL ENGINEER 100 HELENS LANE MILL VALLEY CA 94942 (415-388-9585)	
DRAWING NO. 2001-10	