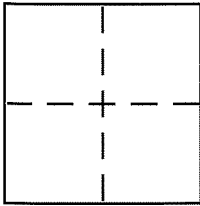


CORNER RECORD

Document Number 055-201-34City of TiburonCounty of MARIN, CaliforniaBrief Legal Description A PORTION OF 6 RM 67, MARIN COUNTY RECORDS

CORNER TYPE

Government Corner ☐ Control ☐
Meander ☐ Property ☒
Rancho ☐ Other ☐
Date of Survey SEPT 2, 2011

COORDINATES (Optional)

N. _____
E. _____
Zone _____ NAD27 ☐ NAD83 ☐
NAD83 Epoch _____
Elev. _____
Vert. Datum: NGVD29 ☐ NAVD88 ☐
Meas. Units: Metric ☐ Imperial ☐

Corner - Left as found ☐ Found and tagged ☐ Established ☐ Reestablished ☐ Rebuilt ☐

Identification and type of corner found: Evidence used to identify or procedure used to establish or reestablish the corner:

HELD A FOUND CONCRETE HWY MONUMENT AND A
FOUND 1/2" IRON PIPE. SEE PAGE 2.


A description of the physical condition of the monument as found and as set or reset:

FOUND MONUMENTS IN GOOD CONDITION. SET TWO
MONS ON WESTERLY LINE OF REMAINDER PARCEL.
SEE PAGE 2.

SURVEYOR'S STATEMENT

This Corner Record was prepared by me or under my direction in conformance with
the Land Surveyor's Act on SEPTEMBER 6 2011

Signed GJ HARMINA, III P.L.S. or R.C.E. No. 7950

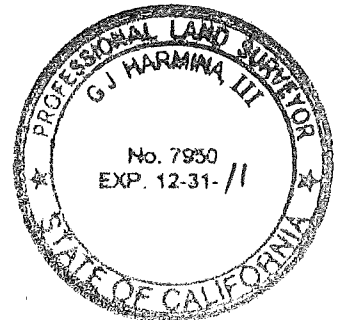

COUNTY SURVEYOR'S STATEMENT

This Corner Record was received SEPTEMBER 9, 2011

and examined and filed SEPTEMBER 28, 2011


Signed [Signature] P.L.S. or R.C.E. No. 7128

Title COUNTY SURVEYOR



County Surveyor's Comment _____

NORTH
SCALE: 1" = 50'

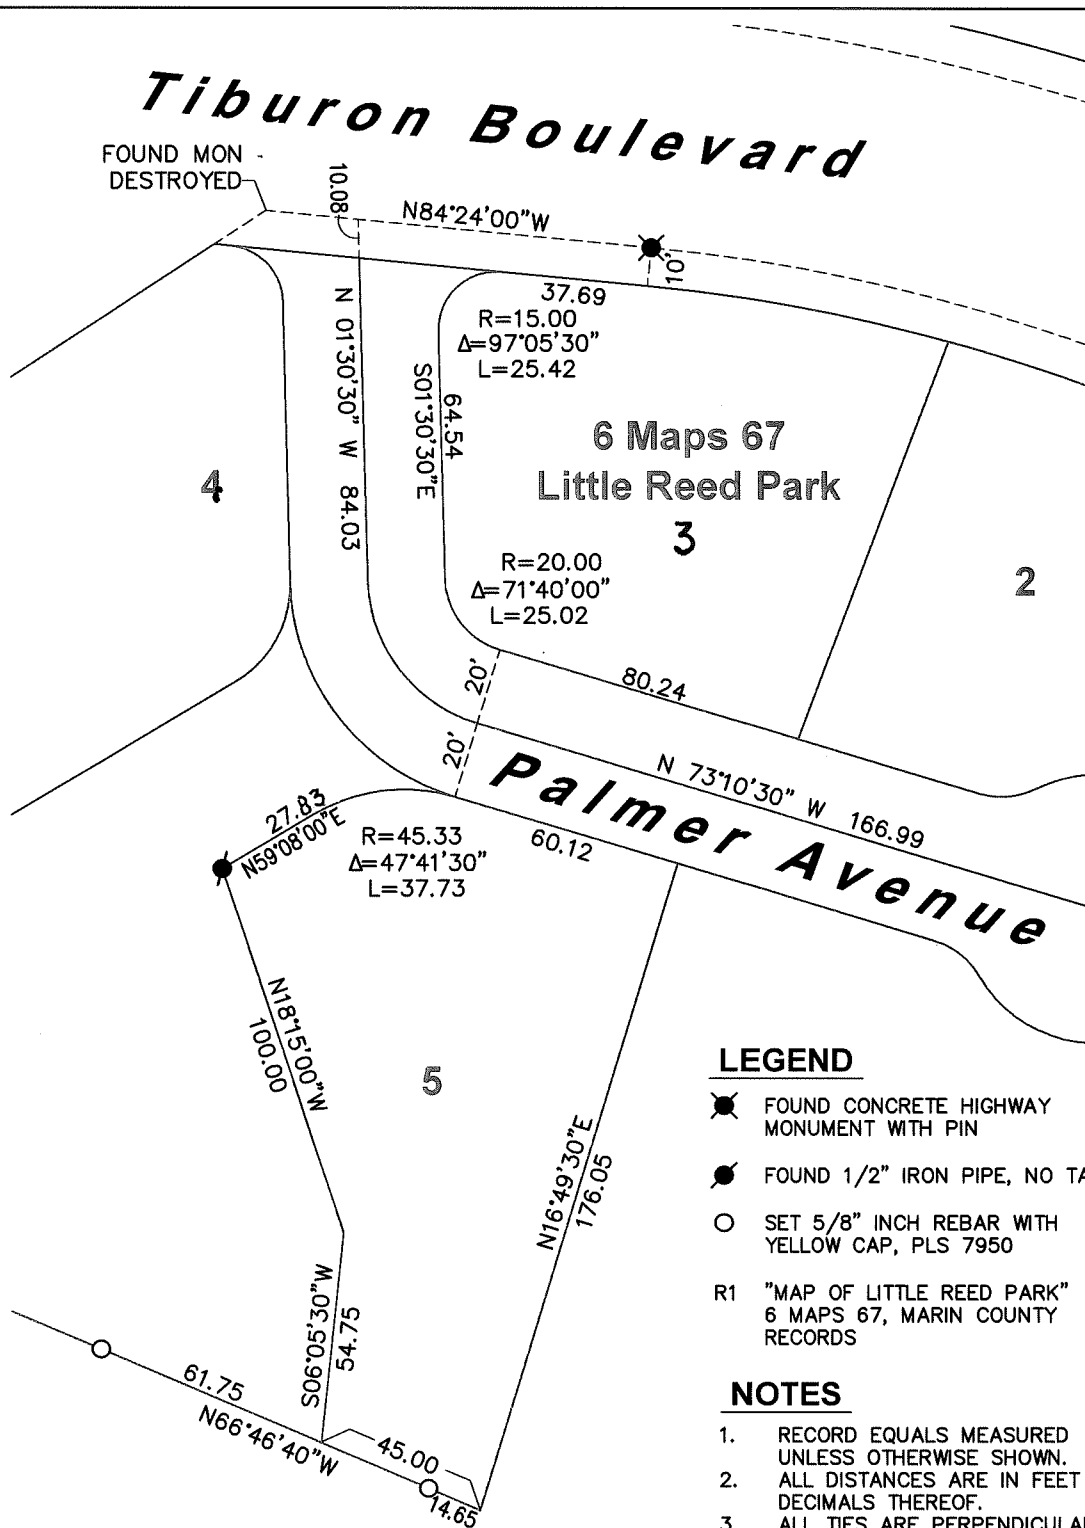

LEGEND

- ✱ FOUND CONCRETE HIGHWAY MONUMENT WITH PIN
- FOUND 1/2" IRON PIPE, NO TAG
- SET 5/8" INCH REBAR WITH YELLOW CAP, PLS 7950
- R1 "MAP OF LITTLE REED PARK" 6 MAPS 67, MARIN COUNTY RECORDS

NOTES

1. RECORD EQUALS MEASURED UNLESS OTHERWISE SHOWN.
2. ALL DISTANCES ARE IN FEET AND DECIMALS THEREOF.
3. ALL TIES ARE PERPENDICULAR.

STEVEN J. LAFRANCHI & ASSOCIATES, INC.
CIVIL ENGINEERS ~ LAND SURVEYORS ~ LAND PLANNERS

PETALUMA THEATRE SQUARE
140 SECOND STREET, SUITE 312
PETALUMA, CALIFORNIA 94952
707-762-3122 FAX 707-762-3239