
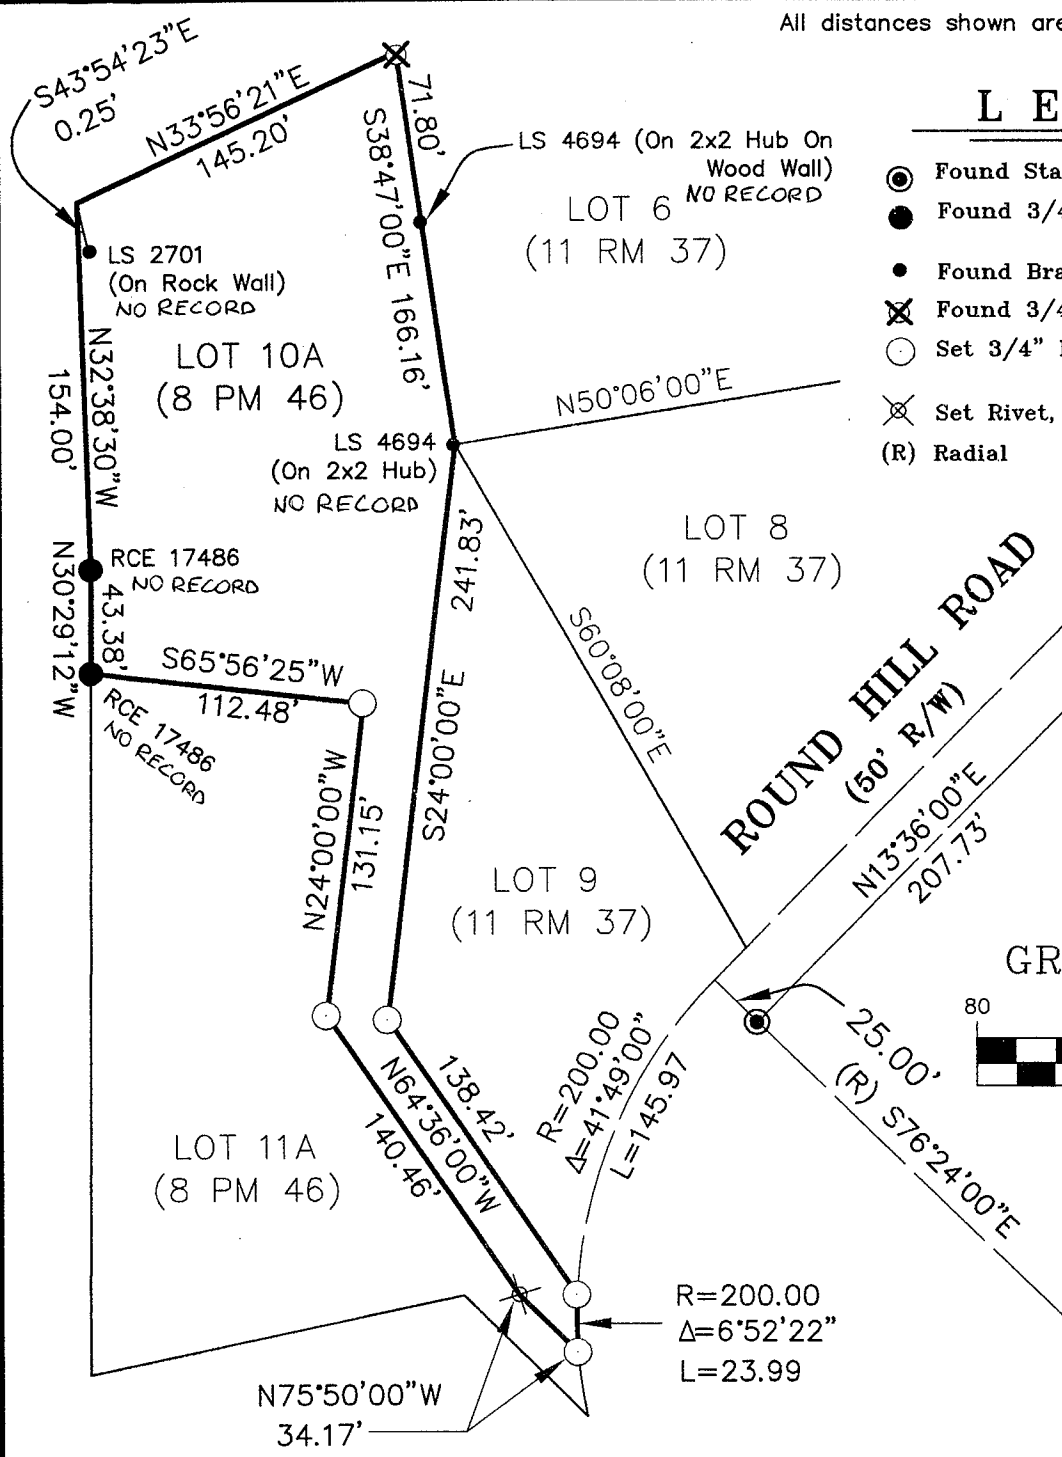
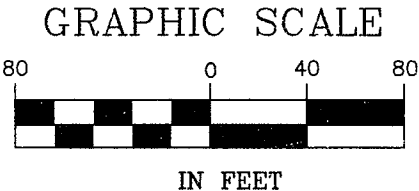


All distances shown are in feet and decimals thereof

LEGEND

- Found Standard Street Monument
- Found 3/4" Iron Pipe & Plastic Plug (Stamped As Noted)
- Found Brass Tag, (Stamped As Noted)
- ⊗ Found 3/4" Iron Pipe and Tag
- Set 3/4" Iron Pipe & Plastic Plug (Stamped LS 6649)
- ⊗ Set Rivet, Tagged LS 6649
- (R) Radial

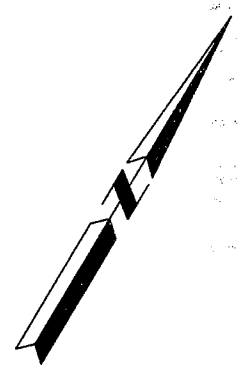

Plat of Survey Lands of Froeb

(Lot 10A, 8 PM 46)

Tiburon Marin County California
 Scale: 1" = 80' April 2004

L.A. Stevens & Associates, Inc.
 Professional Land Surveyors * (415) 382-8321
 7 Commercial Dr., Suite 1 * Novato, CA 94949

Lawrence A. Stevens, PLS 6649
 my license expires 12/31/05

Job # 04-768

Page 2 Of 2