


N:\PROJ2\17348\dwg\17348CREC.DWG, 01/24/2002 10:11:14 AM, I.L. Schwartz Assoc. Inc. -JeffH

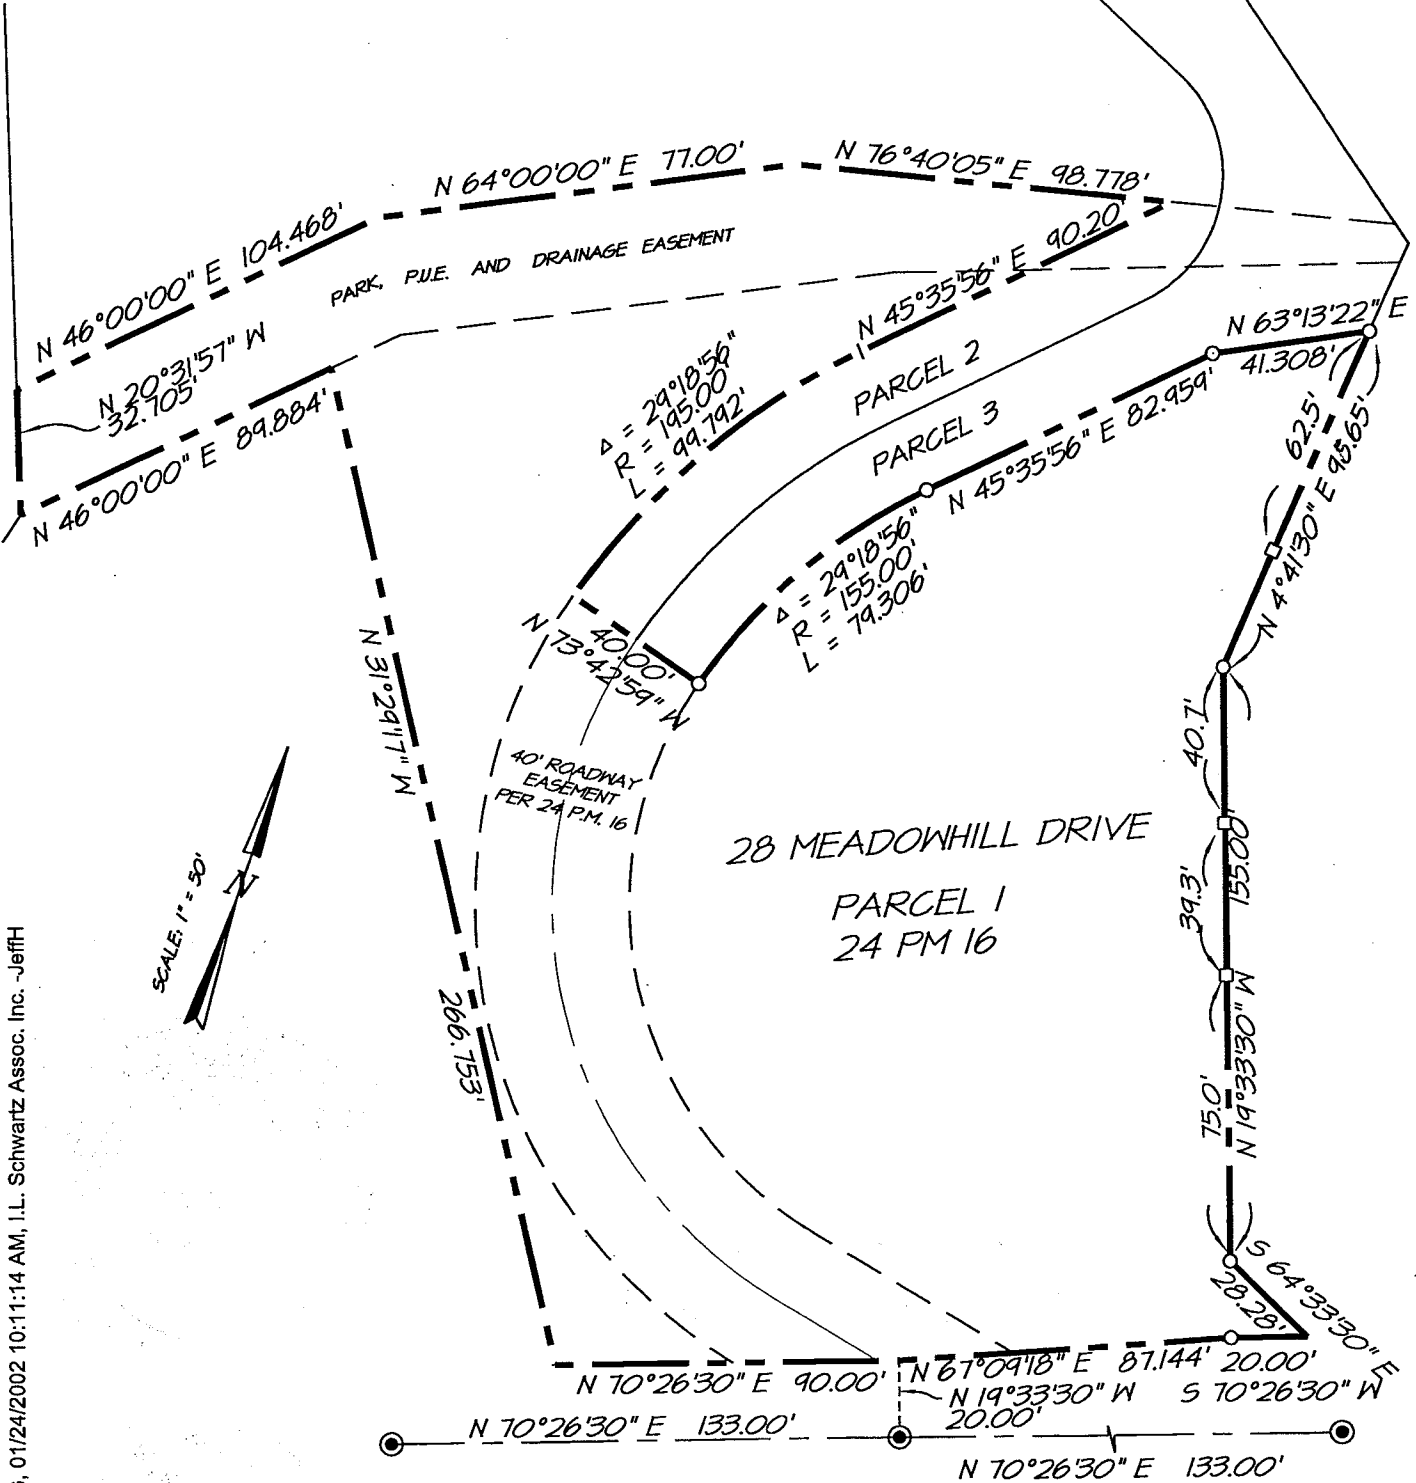

**LEGEND**

- FOUND STANDARD STREET MONUMENT STAMPED "RCE 12247"
- SET 3/4" IRON PIPE WITH PLASTIC CAP, "RCE 18221"
- SET WOOD STAKE ON PROPERTY LINE

**NOTE:**

ALL DIMENSIONS SHOWN HEREON ARE PER 24 PM 16

**EXHIBIT "A"**

**IS** I.L. SCHWARTZ ASSOCIATES, INC.®  
 CIVIL ENGINEERING AND LAND SURVEYING  
 79 GALLI DRIVE NOVATO, CA 94949 (415)883-9200 FAX 883-2763

DATE: 01/23/02  
 DWG FILE: 17348CREC.DWG

A.P.N. 58-341-15