



LEGEND

- FOUND 3/4" OPEN I.P.
- FOUND BROKEN OFF NAIL, NO TAG
- ✕ FOUND SCREW W/ TAG, RCE 12510
- ∅ SET 3/4" I.P. & PLASTIC PLUG, RCE 30465
- SET HUB & TACK
- (t) DENOTES TOTAL

L I N D A
V I S T A
A V E.

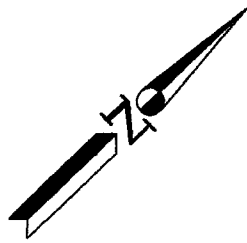


SCALE: 1" = 30'

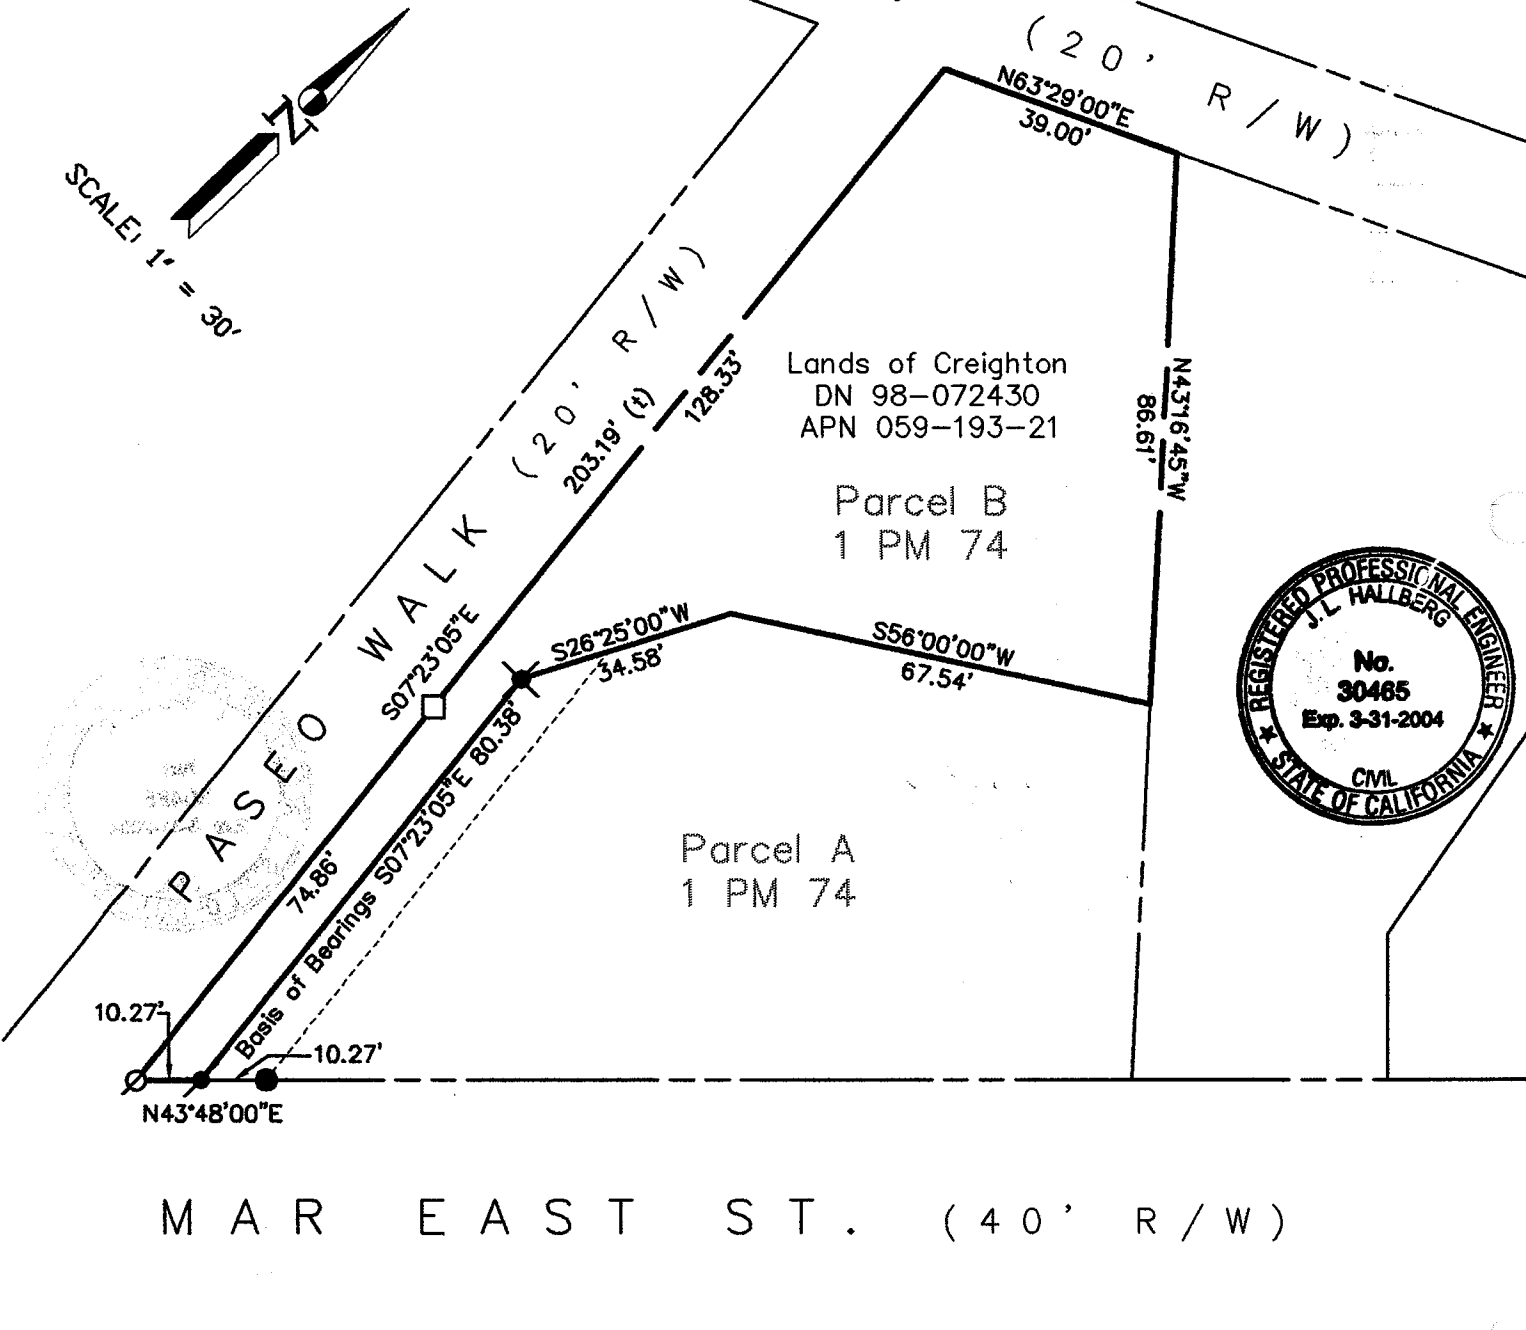

Lands of Creighton
DN 98-072430
APN 059-193-21

Parcel B
1 PM 74

Parcel A
1 PM 74

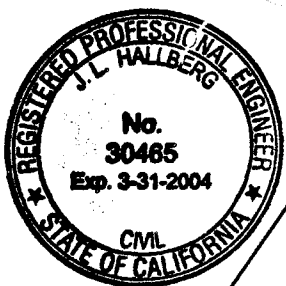

M A R E A S T S T . (4 0 ' R / W)

SHEET	1	OF	1
SCALE:	1" = 30'	DESIGN:	MDH
DATE:	7-10-03	DRAWN:	KMT
FILE:	2003-113	CHECKED:	J.L.H.
G:\Drawings\2003\2003-113\Cor-Rec.dwg			

J.L. ENGINEERING
CIVIL ENGINEERS-LAND SURVEYORS
1539 4th ST., SAN RAFAEL, CA. 94901 (415) 457-6647

Corner Record
Lands of Creighton - 36 Linda Vista Ave.
APN 059-193-21, Tiburon, Marin County, CA